




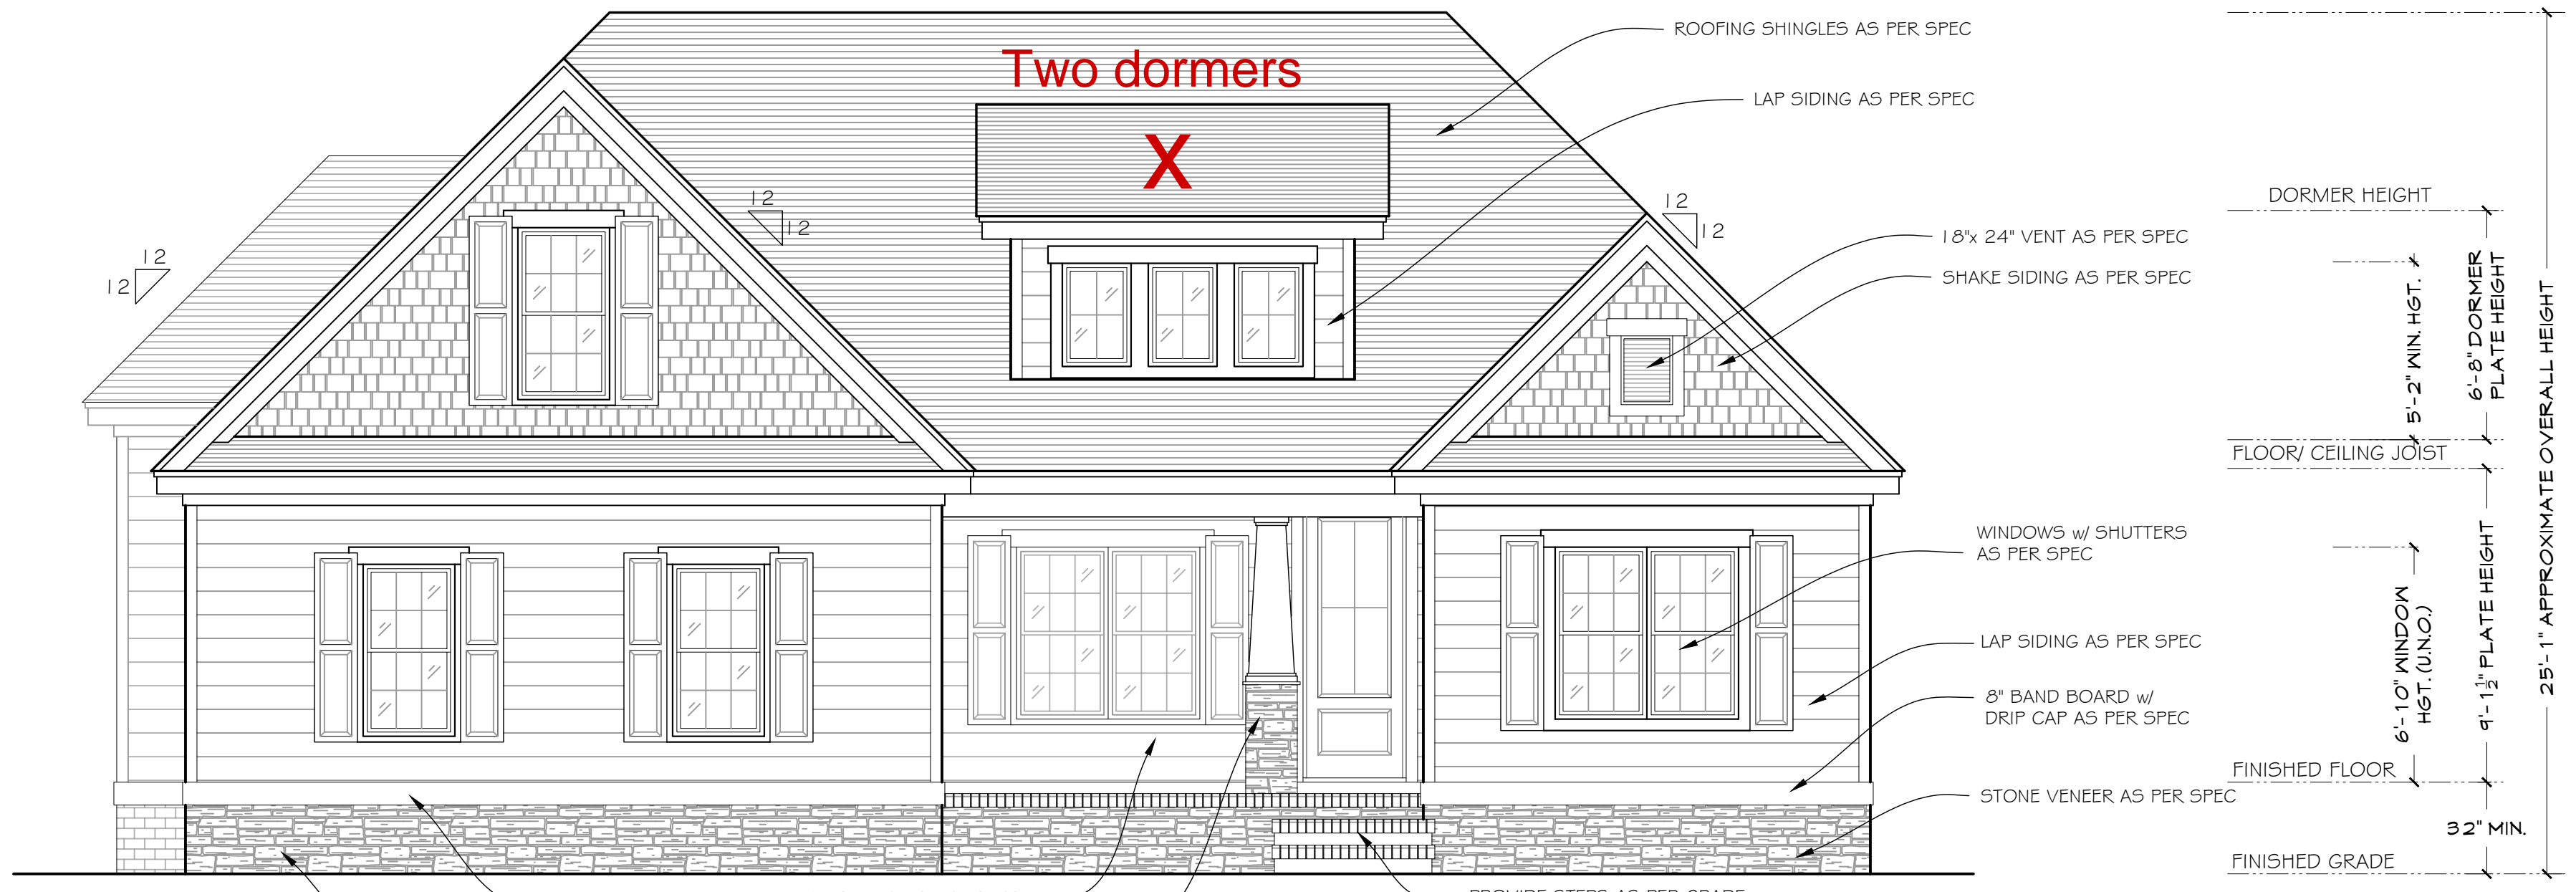


**REAR ELEVATION**  
SCALE: 1/4" = 1'-0"

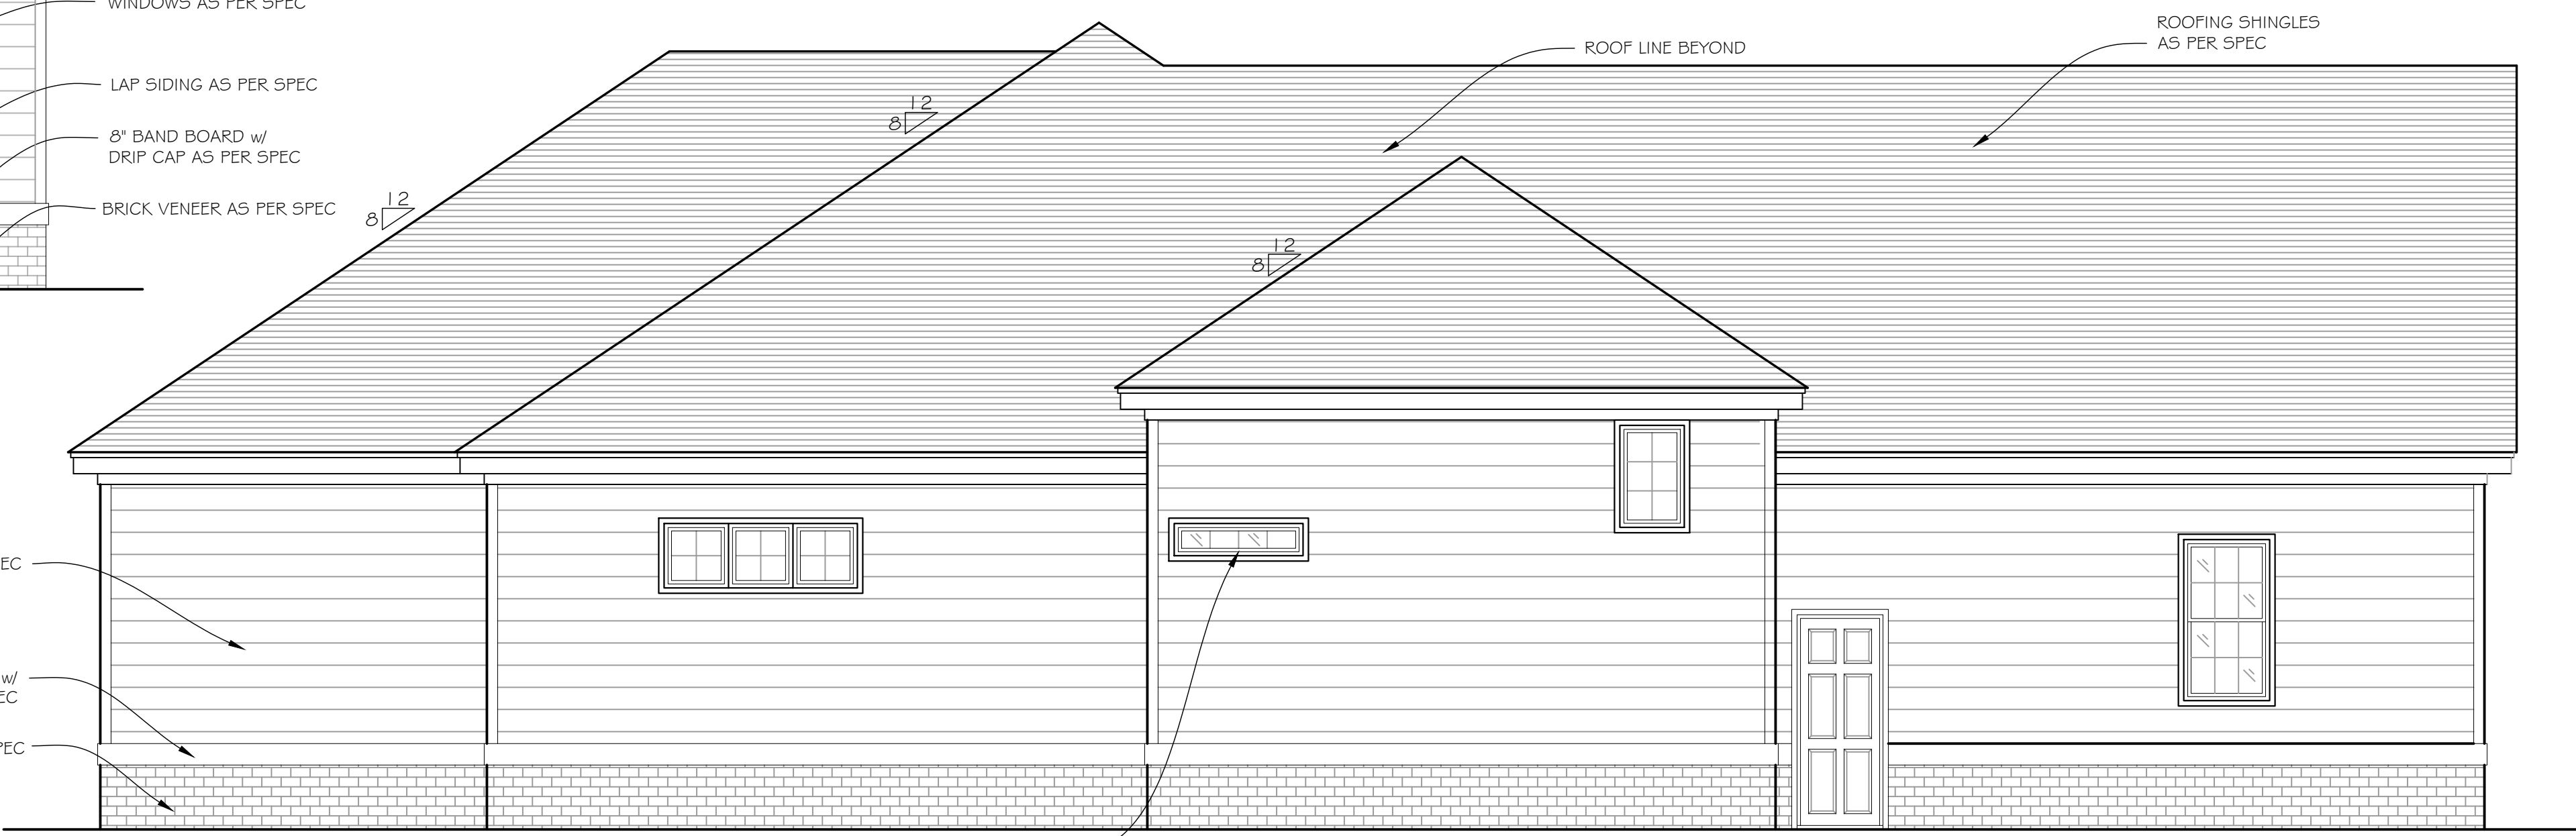

**FRONT ELEVATION**  
SCALE: 1/4" = 1'-0"

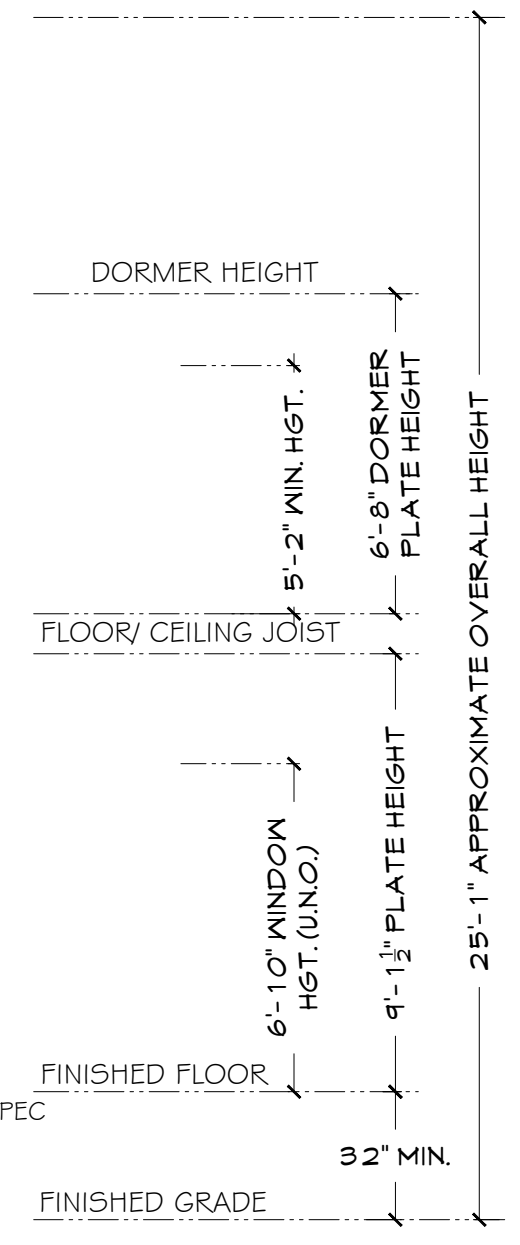

**LEFT SIDE ELEVATION**  
SCALE: 1/4" = 1'-0"

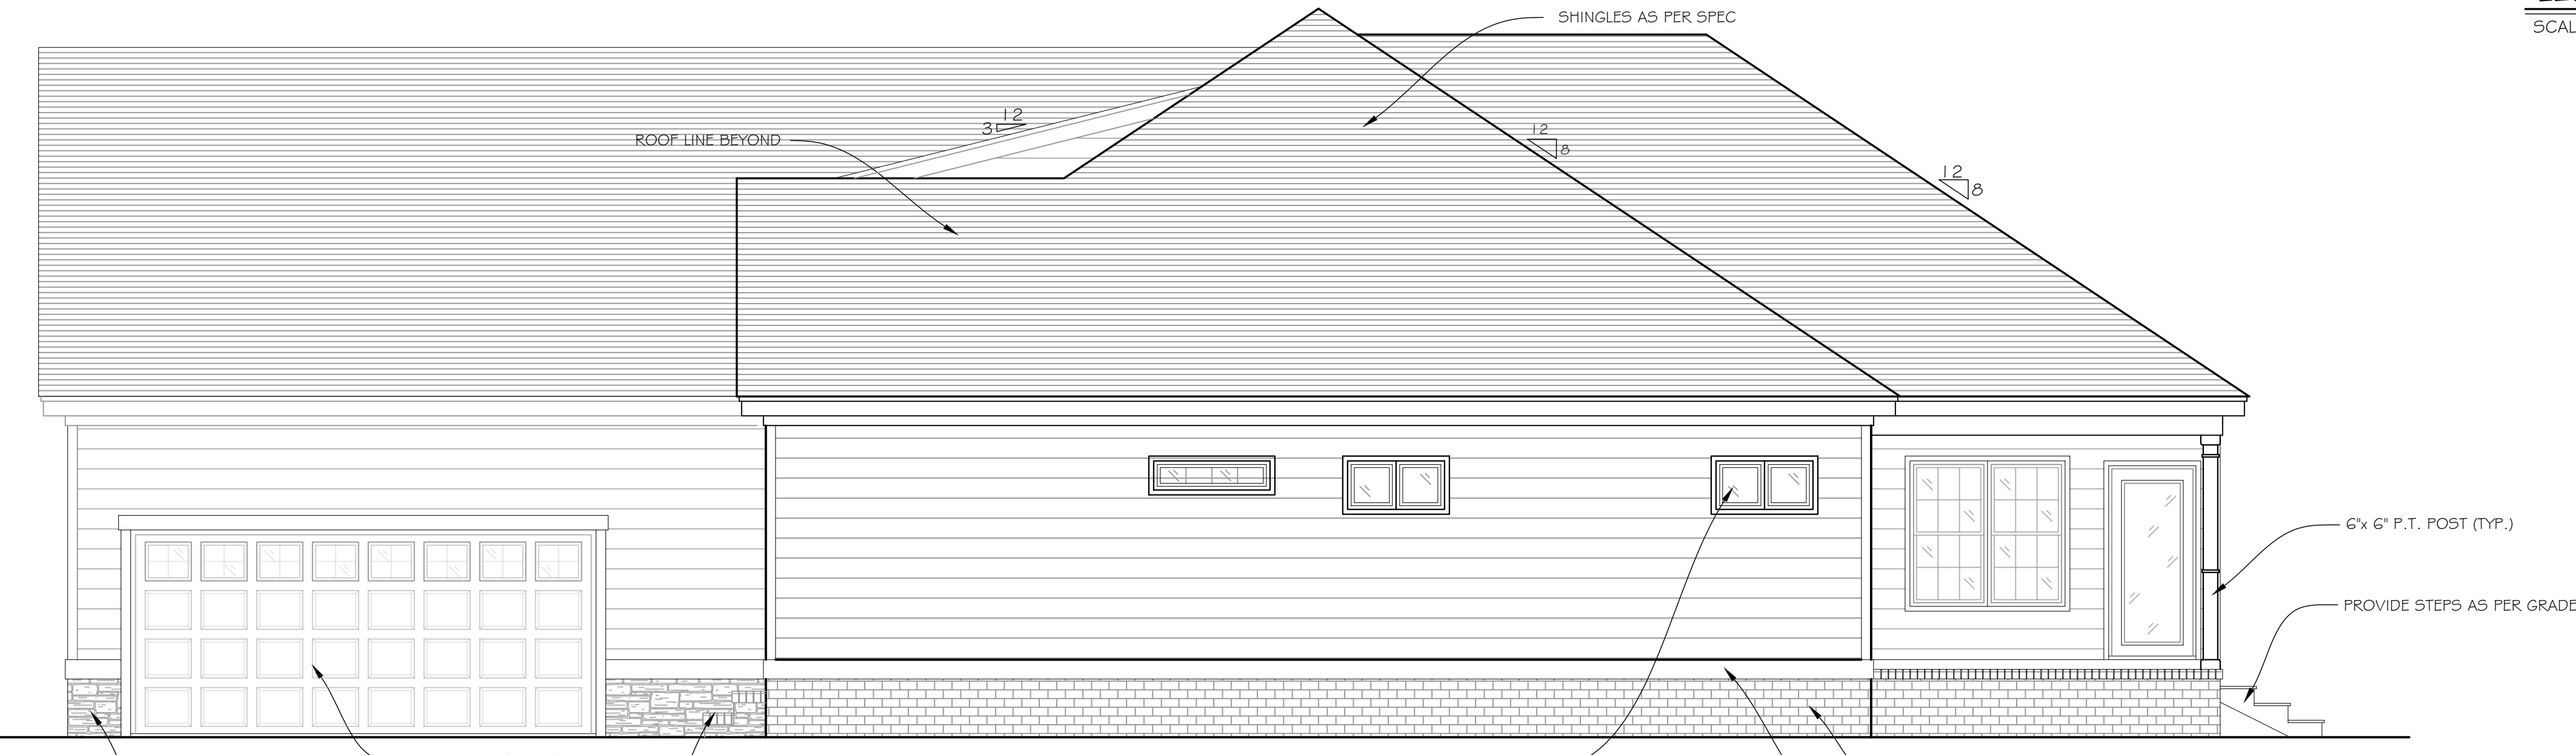

**RIGHT SIDE ELEVATION**  
SCALE: 1/4" = 1'-0"

The Kelli Plan

1967 First Floor Heated Sq. Ft.  
2337 Total Heated Sq. Ft. (Including Bonus Room)

**Howard**  
Builders, LLC

Elevations

**REVISED**  
16 May 2023

1967 First Floor Heated Sq. Ft.  
370 Bonus Room Heated Sq. Ft.  
2337 Total Heated Sq. Ft.  
85 Front Porch Sq. Ft.  
540 Garage Sq. Ft.

DATE:	June 13, 2019
PLAN NAME:	The Kelli Plan
SHEET NO.:	1
OF:	6



FRONT ELEVATION (6'-6" HIP DORMER)  
SCALE: 1/4" = 1'-0"



FRONT ELEVATION (2 - 4' GABLE DORMERS)  
SCALE: 1/4" = 1'-0"



FRONT ELEVATION (2 - 4' SHED DORMERS)  
SCALE: 1/4" = 1'-0"

The Kelli Plan



1967 First Floor Heated Sq. Ft.  
2337 Total Heated Sq. Ft. (Including Bonus Room)  
Elevations (Screen Porch)

**Howard**  
Builders, LLC

**REVISED**  
16 May 2023

1967 First Floor Heated Sq. Ft.  
370 Bonus Room Heated Sq. Ft.  
2337 Total Heated Sq. Ft.  
85 Front Porch Sq. Ft.  
540 Garage Sq. Ft.

DATE:  
June 13, 2019  
PLAN NAME:  
The Kelli Plan  
SHEET NO.:  
1  
OF:  
6

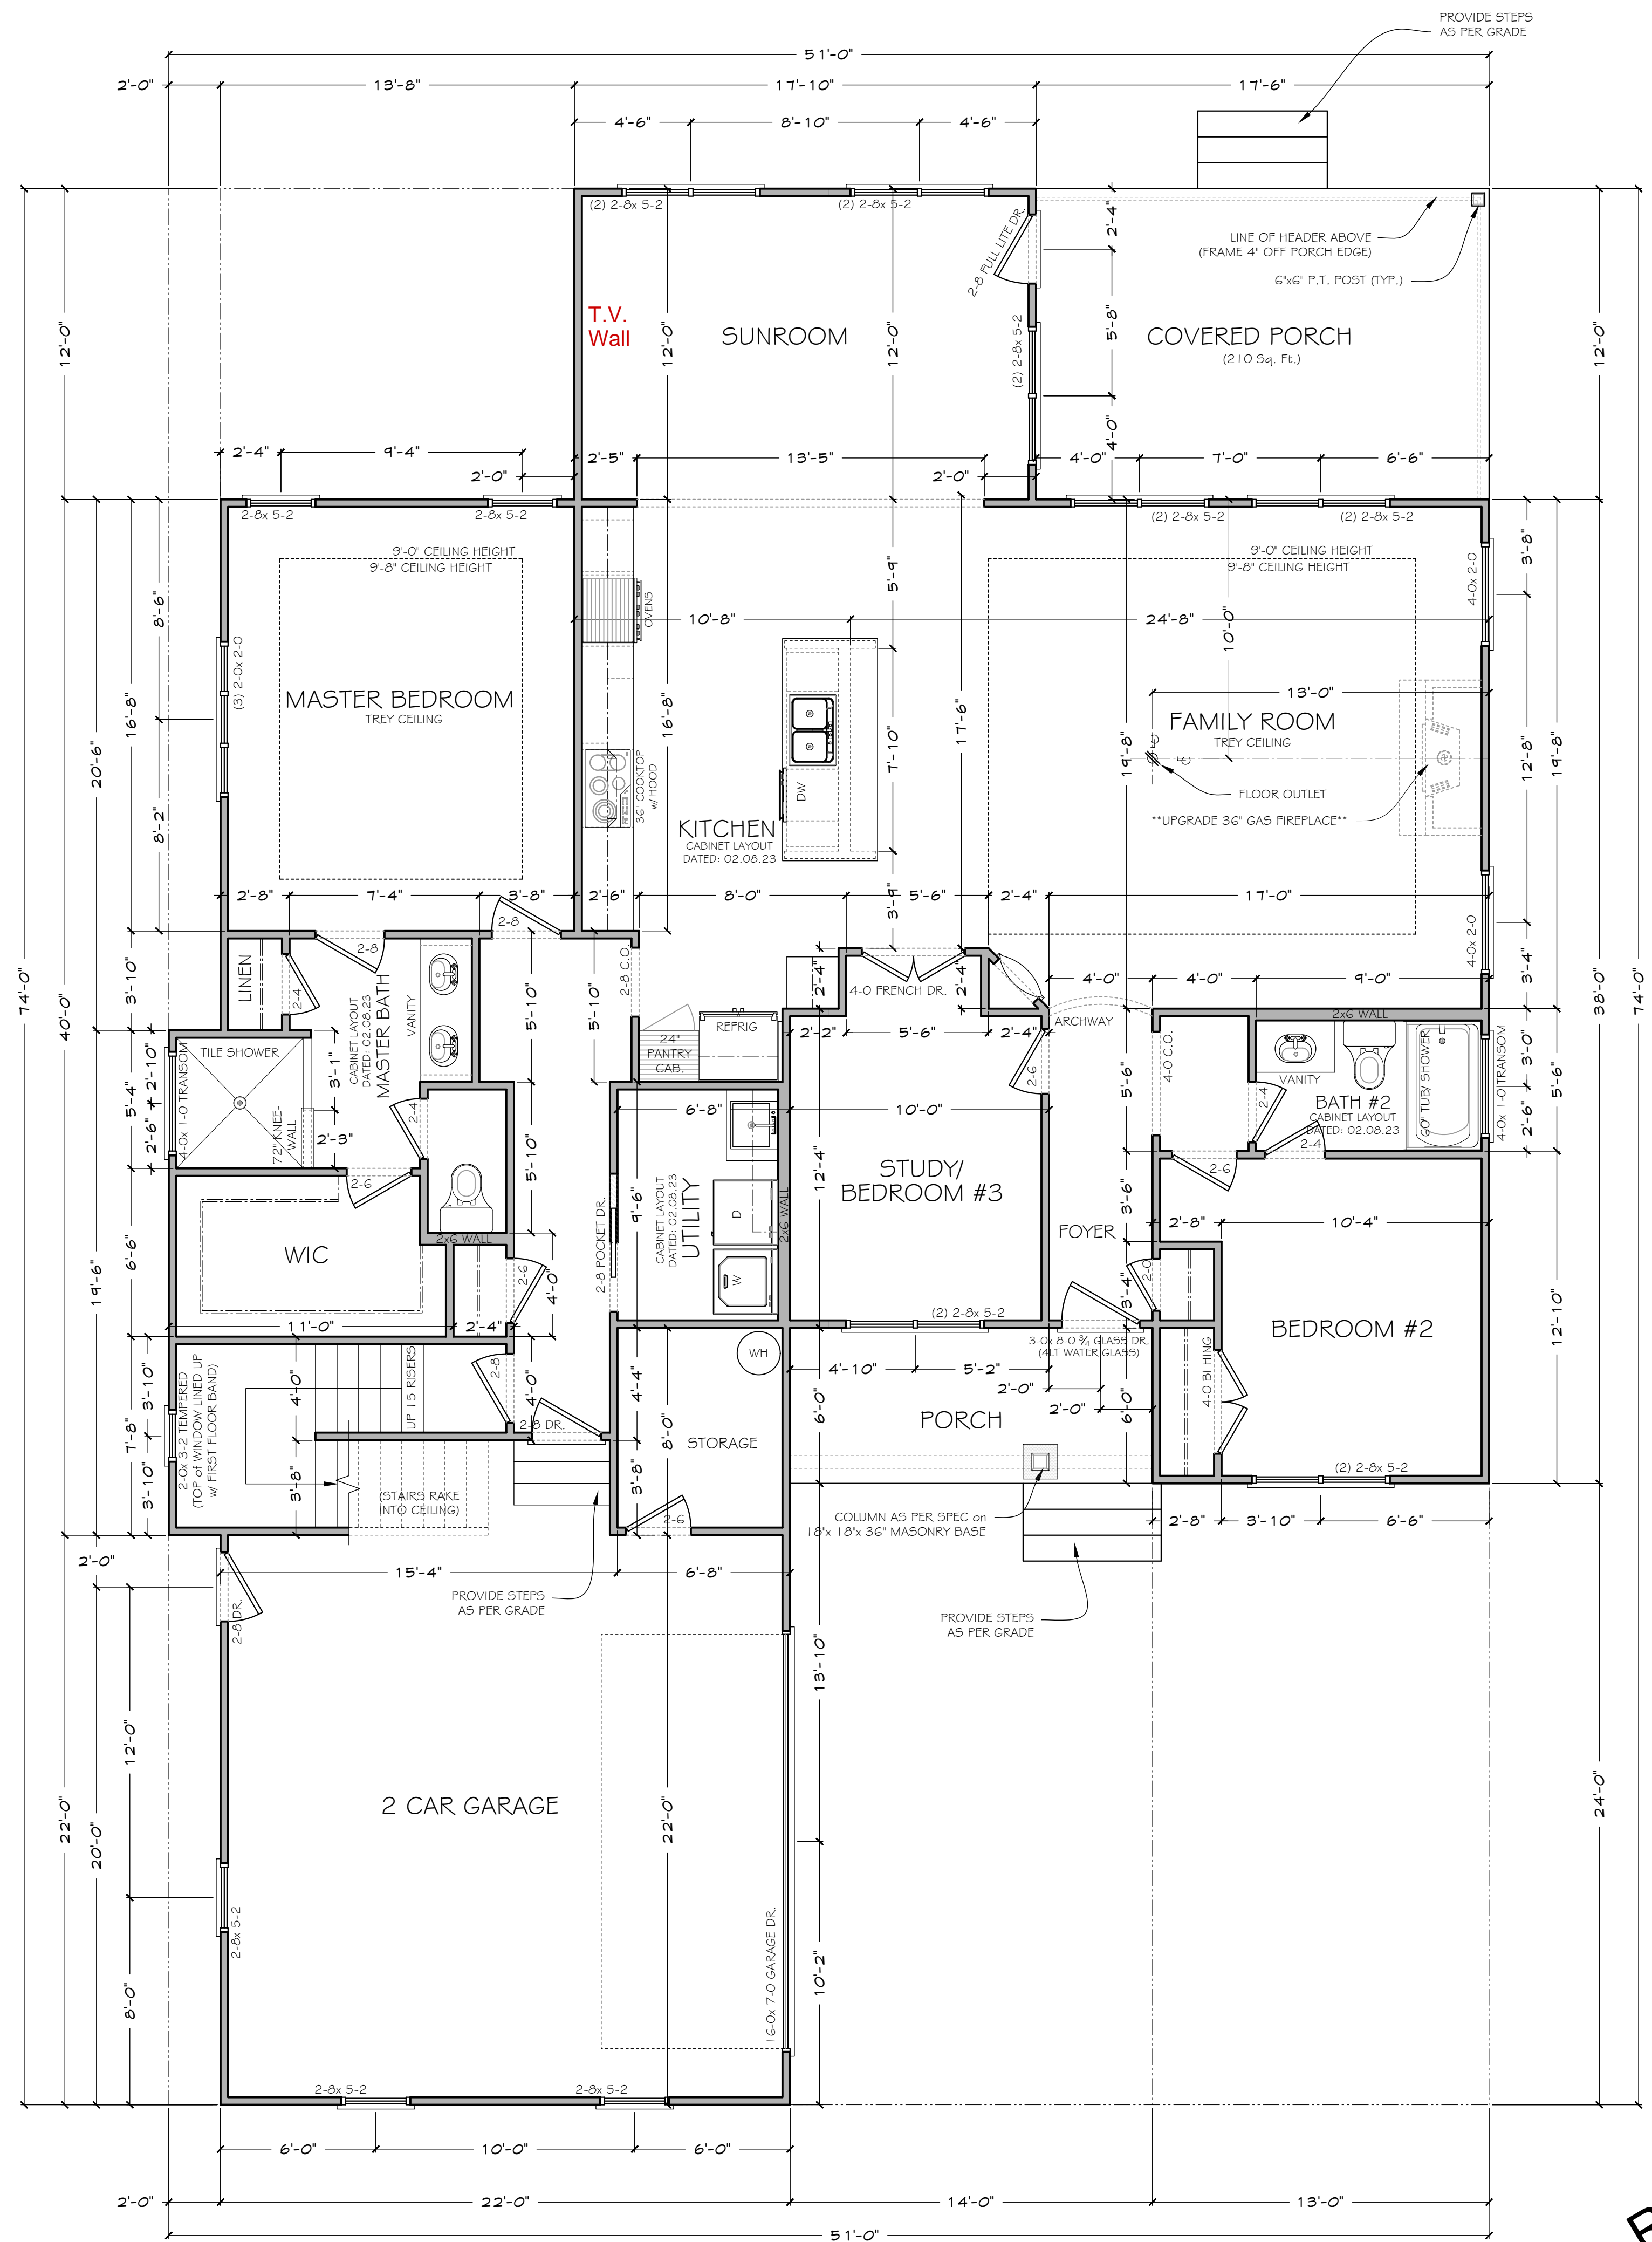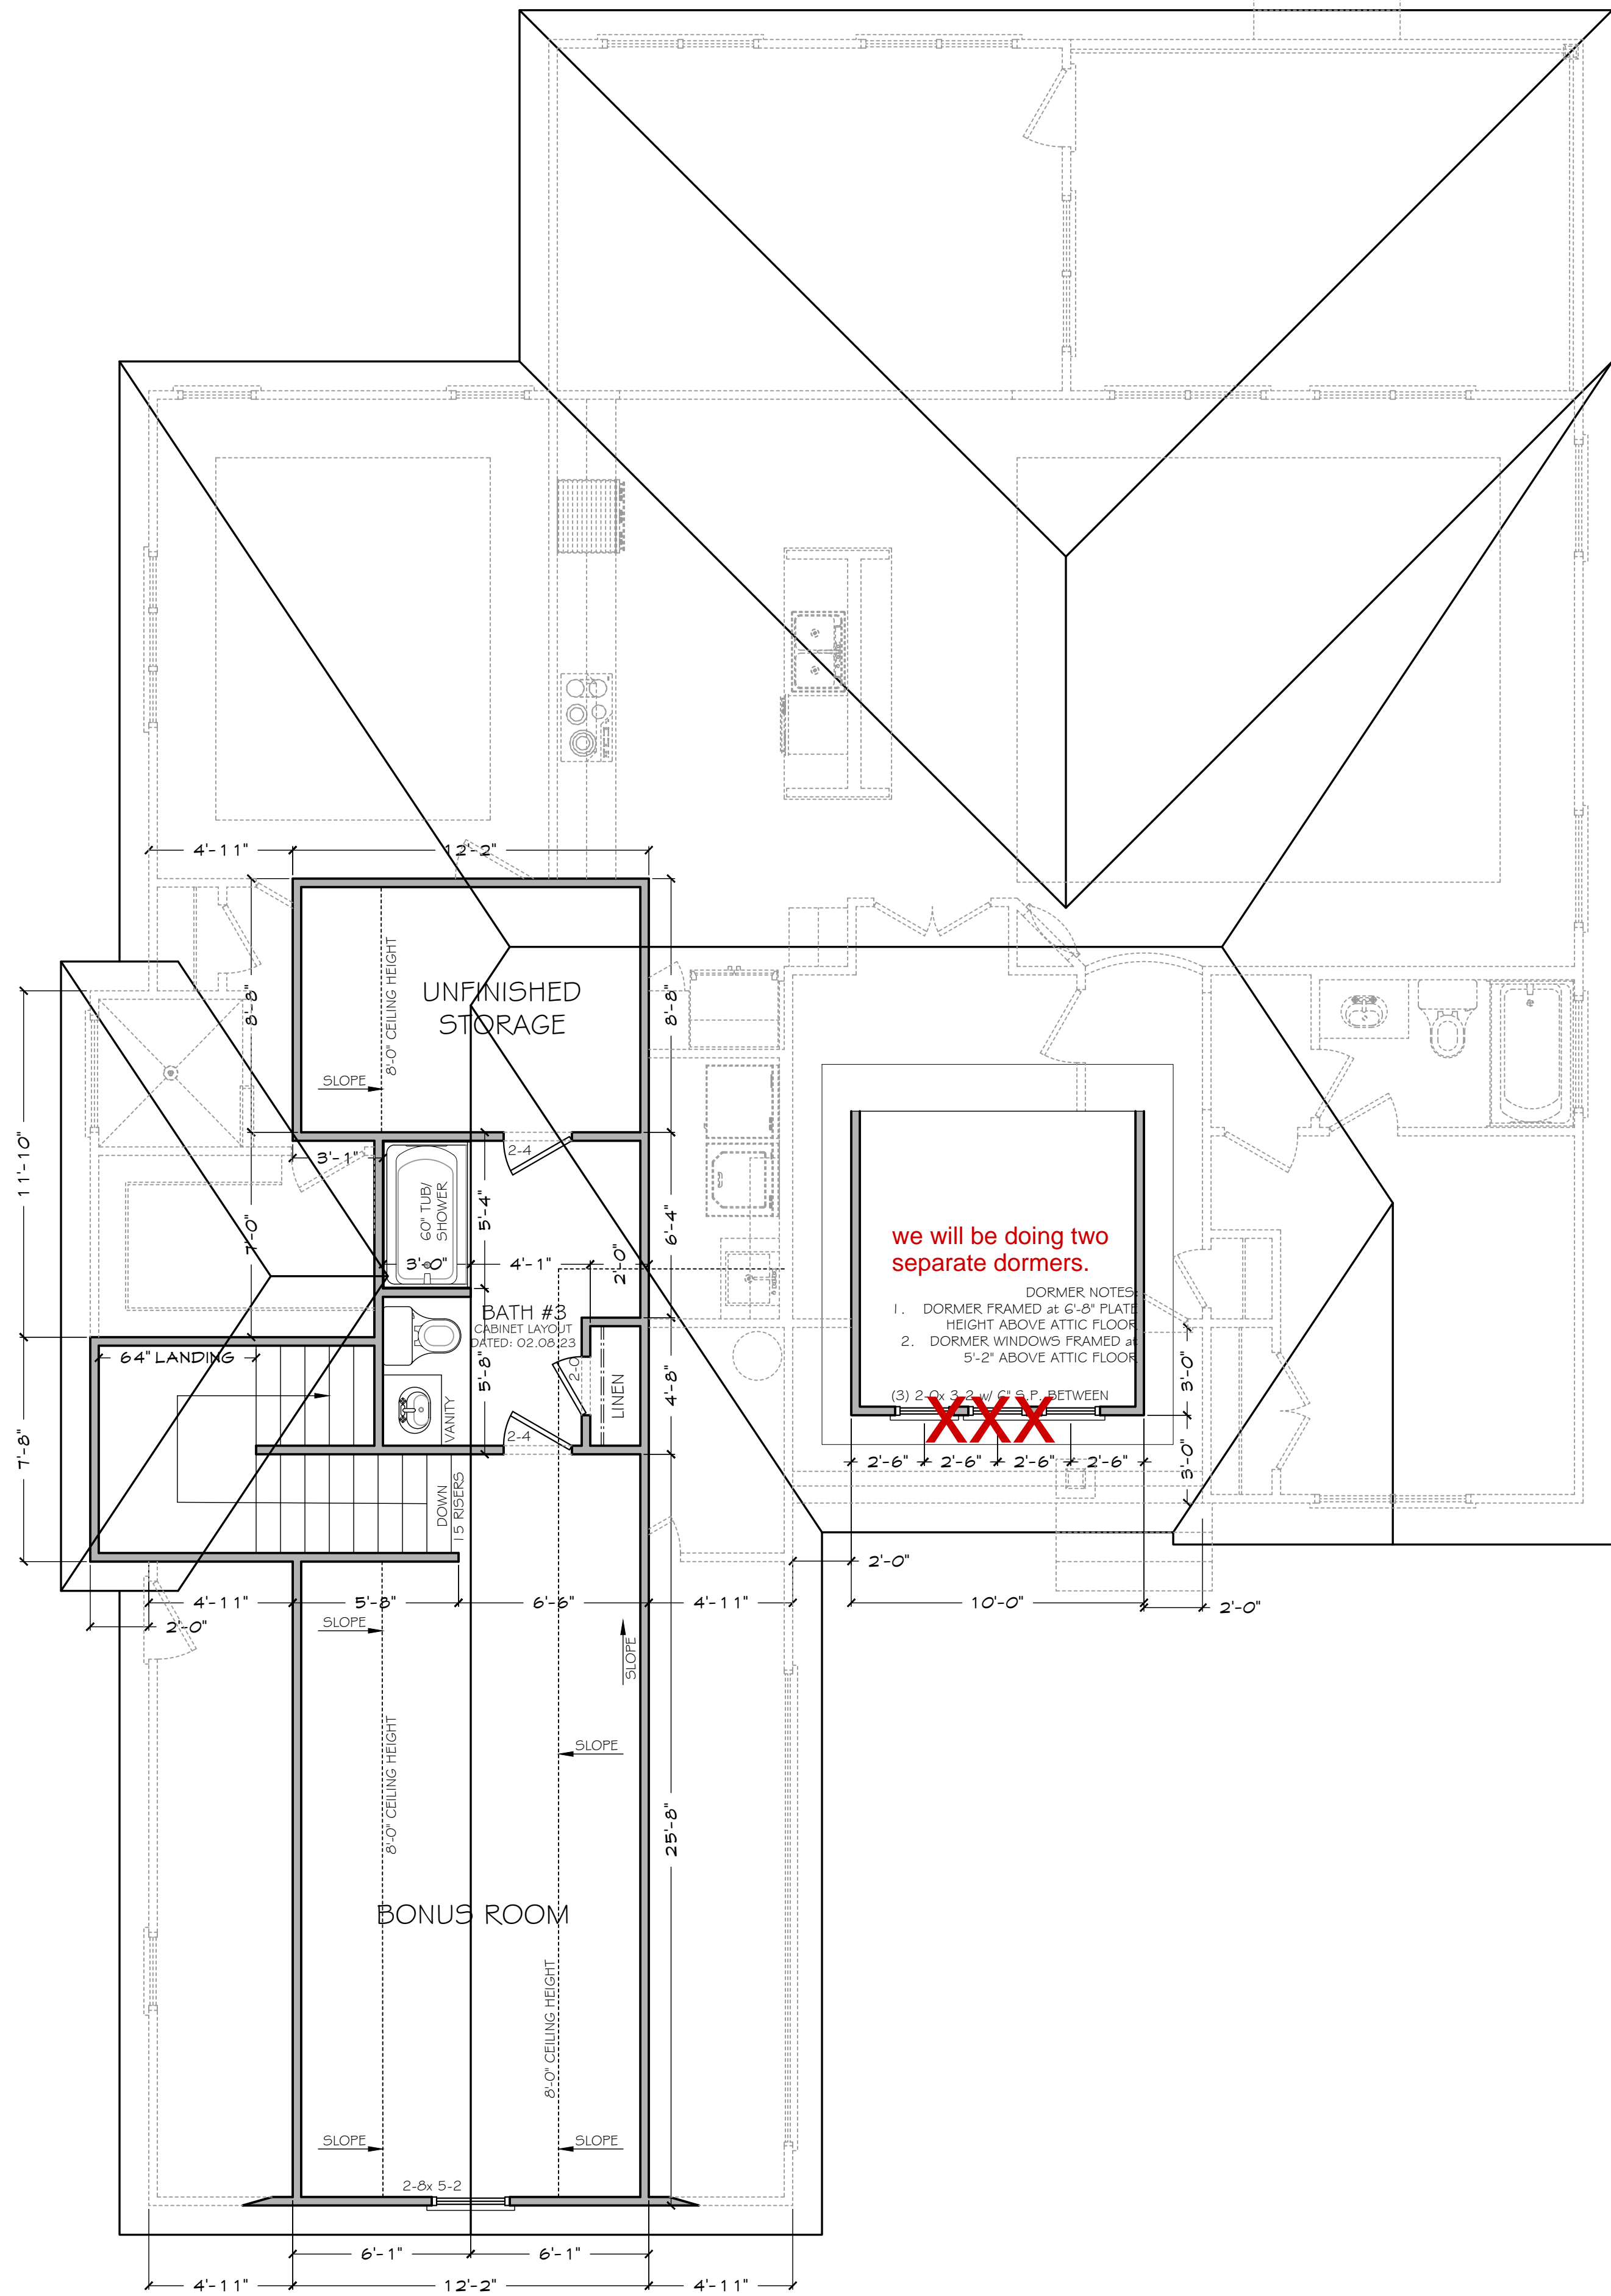

**REVISED**  
16 May 2023

1967 First Floor Heated Sq. Ft.  
370 Bonus Room Heated Sq. Ft.  
2337 Total Heated Sq. Ft.  
85 Front Porch Sq. Ft.  
540 Garage Sq. Ft.

The Kelli Plan

1967 First Floor Heated Sq. Ft.  
2337 Total Heated Sq. Ft. (Including Bonus Room)  
Floor Plan Layout

**Howard**  
Builders, LLC

DATE:  
June 13, 2019

PLAN NAME:  
The Kelli Plan

SHEET NO.:  
**2**

OF:  
**6**