

SITE DATA



PROJECT #	2010000
SHEET NO.	24117 SF / 7.78 AC
OFFICE NO.	2010000
DATE	04.24.10
SCALE	1" = 40'
DATE	04.24.10
BY	12345

LEGEND

--- (dashed line)	APPROXIMATE EXISTING BOUNDARY
--- (dotted line)	PROPERTY LINE

NOTES

1. THIS PLAN HAS BEEN DEVELOPED FROM INFORMATION TAKEN FROM BRUNSWICK COUNTY GIS AND IS TO BE CONFIRMED BY BOUNDARY & TOPOGRAPHIC SURVEY.

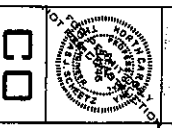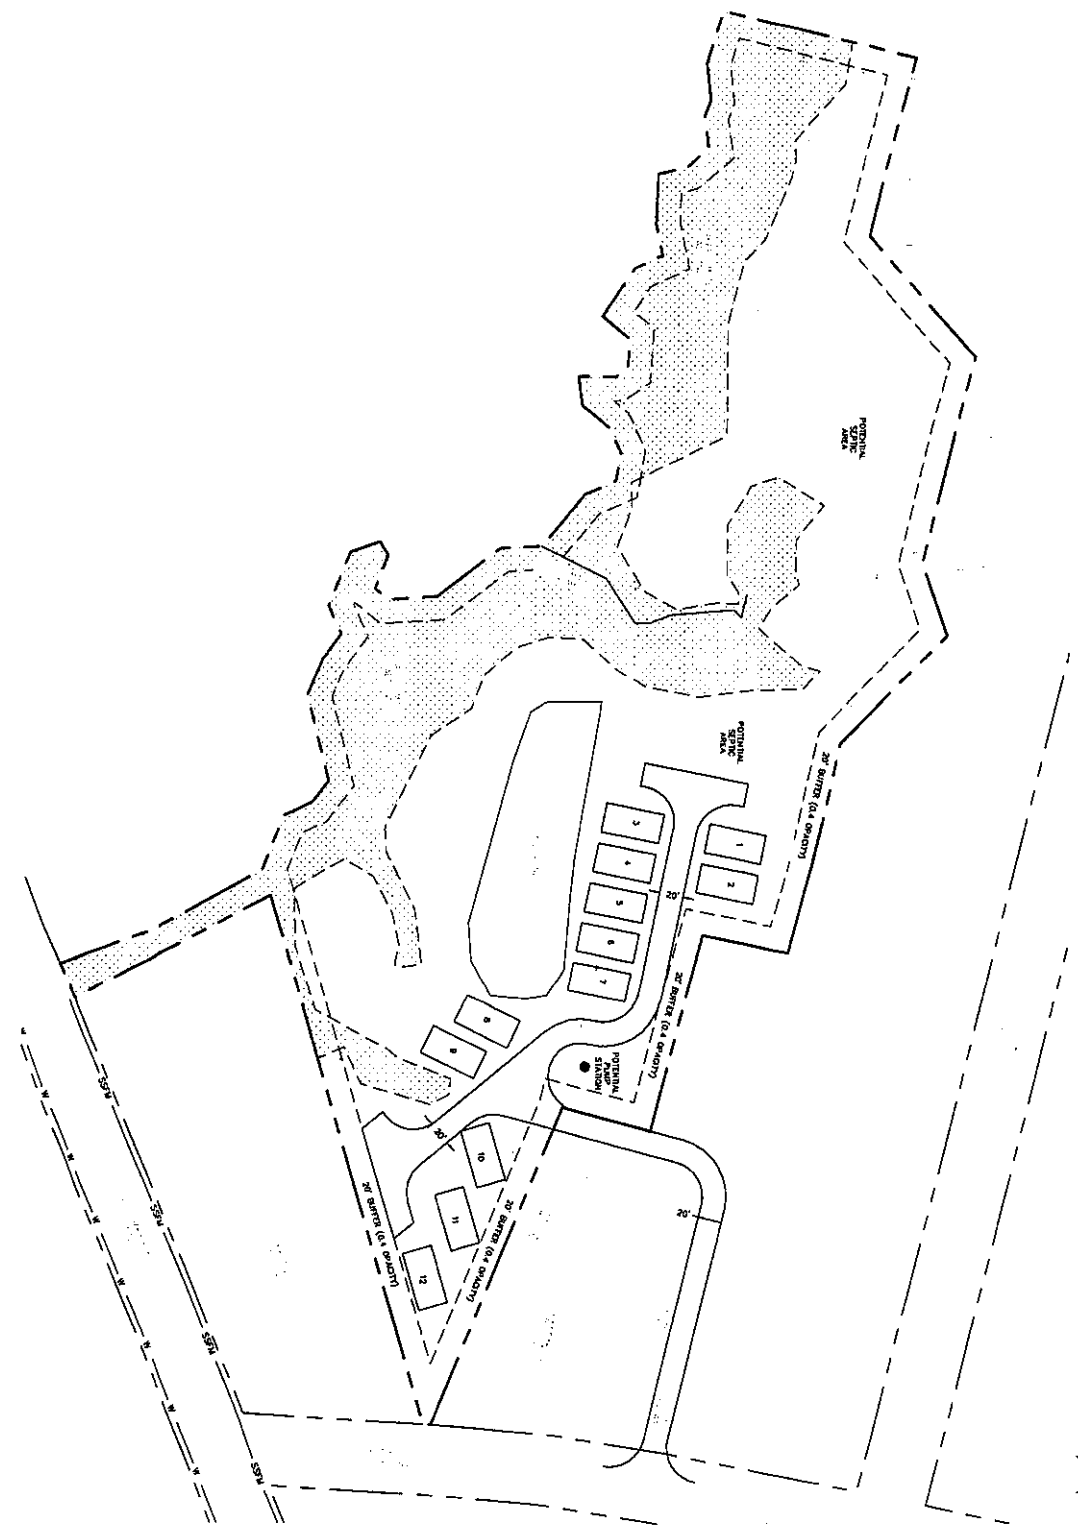

**HEADWATERS ENGINEERING
OF THE CAPE FEAR, PLLC**

#24100

REVISIONS

1		
2		
3		
4		
5		

**SITE PLAN
MAJORS CAMPGROUND**

DATE: 04/24/10
BY: 12345