


PLANS DESIGNED TO THE 2018 NORTH CAROLINA STATE RESIDENTIAL BUILDING CODE

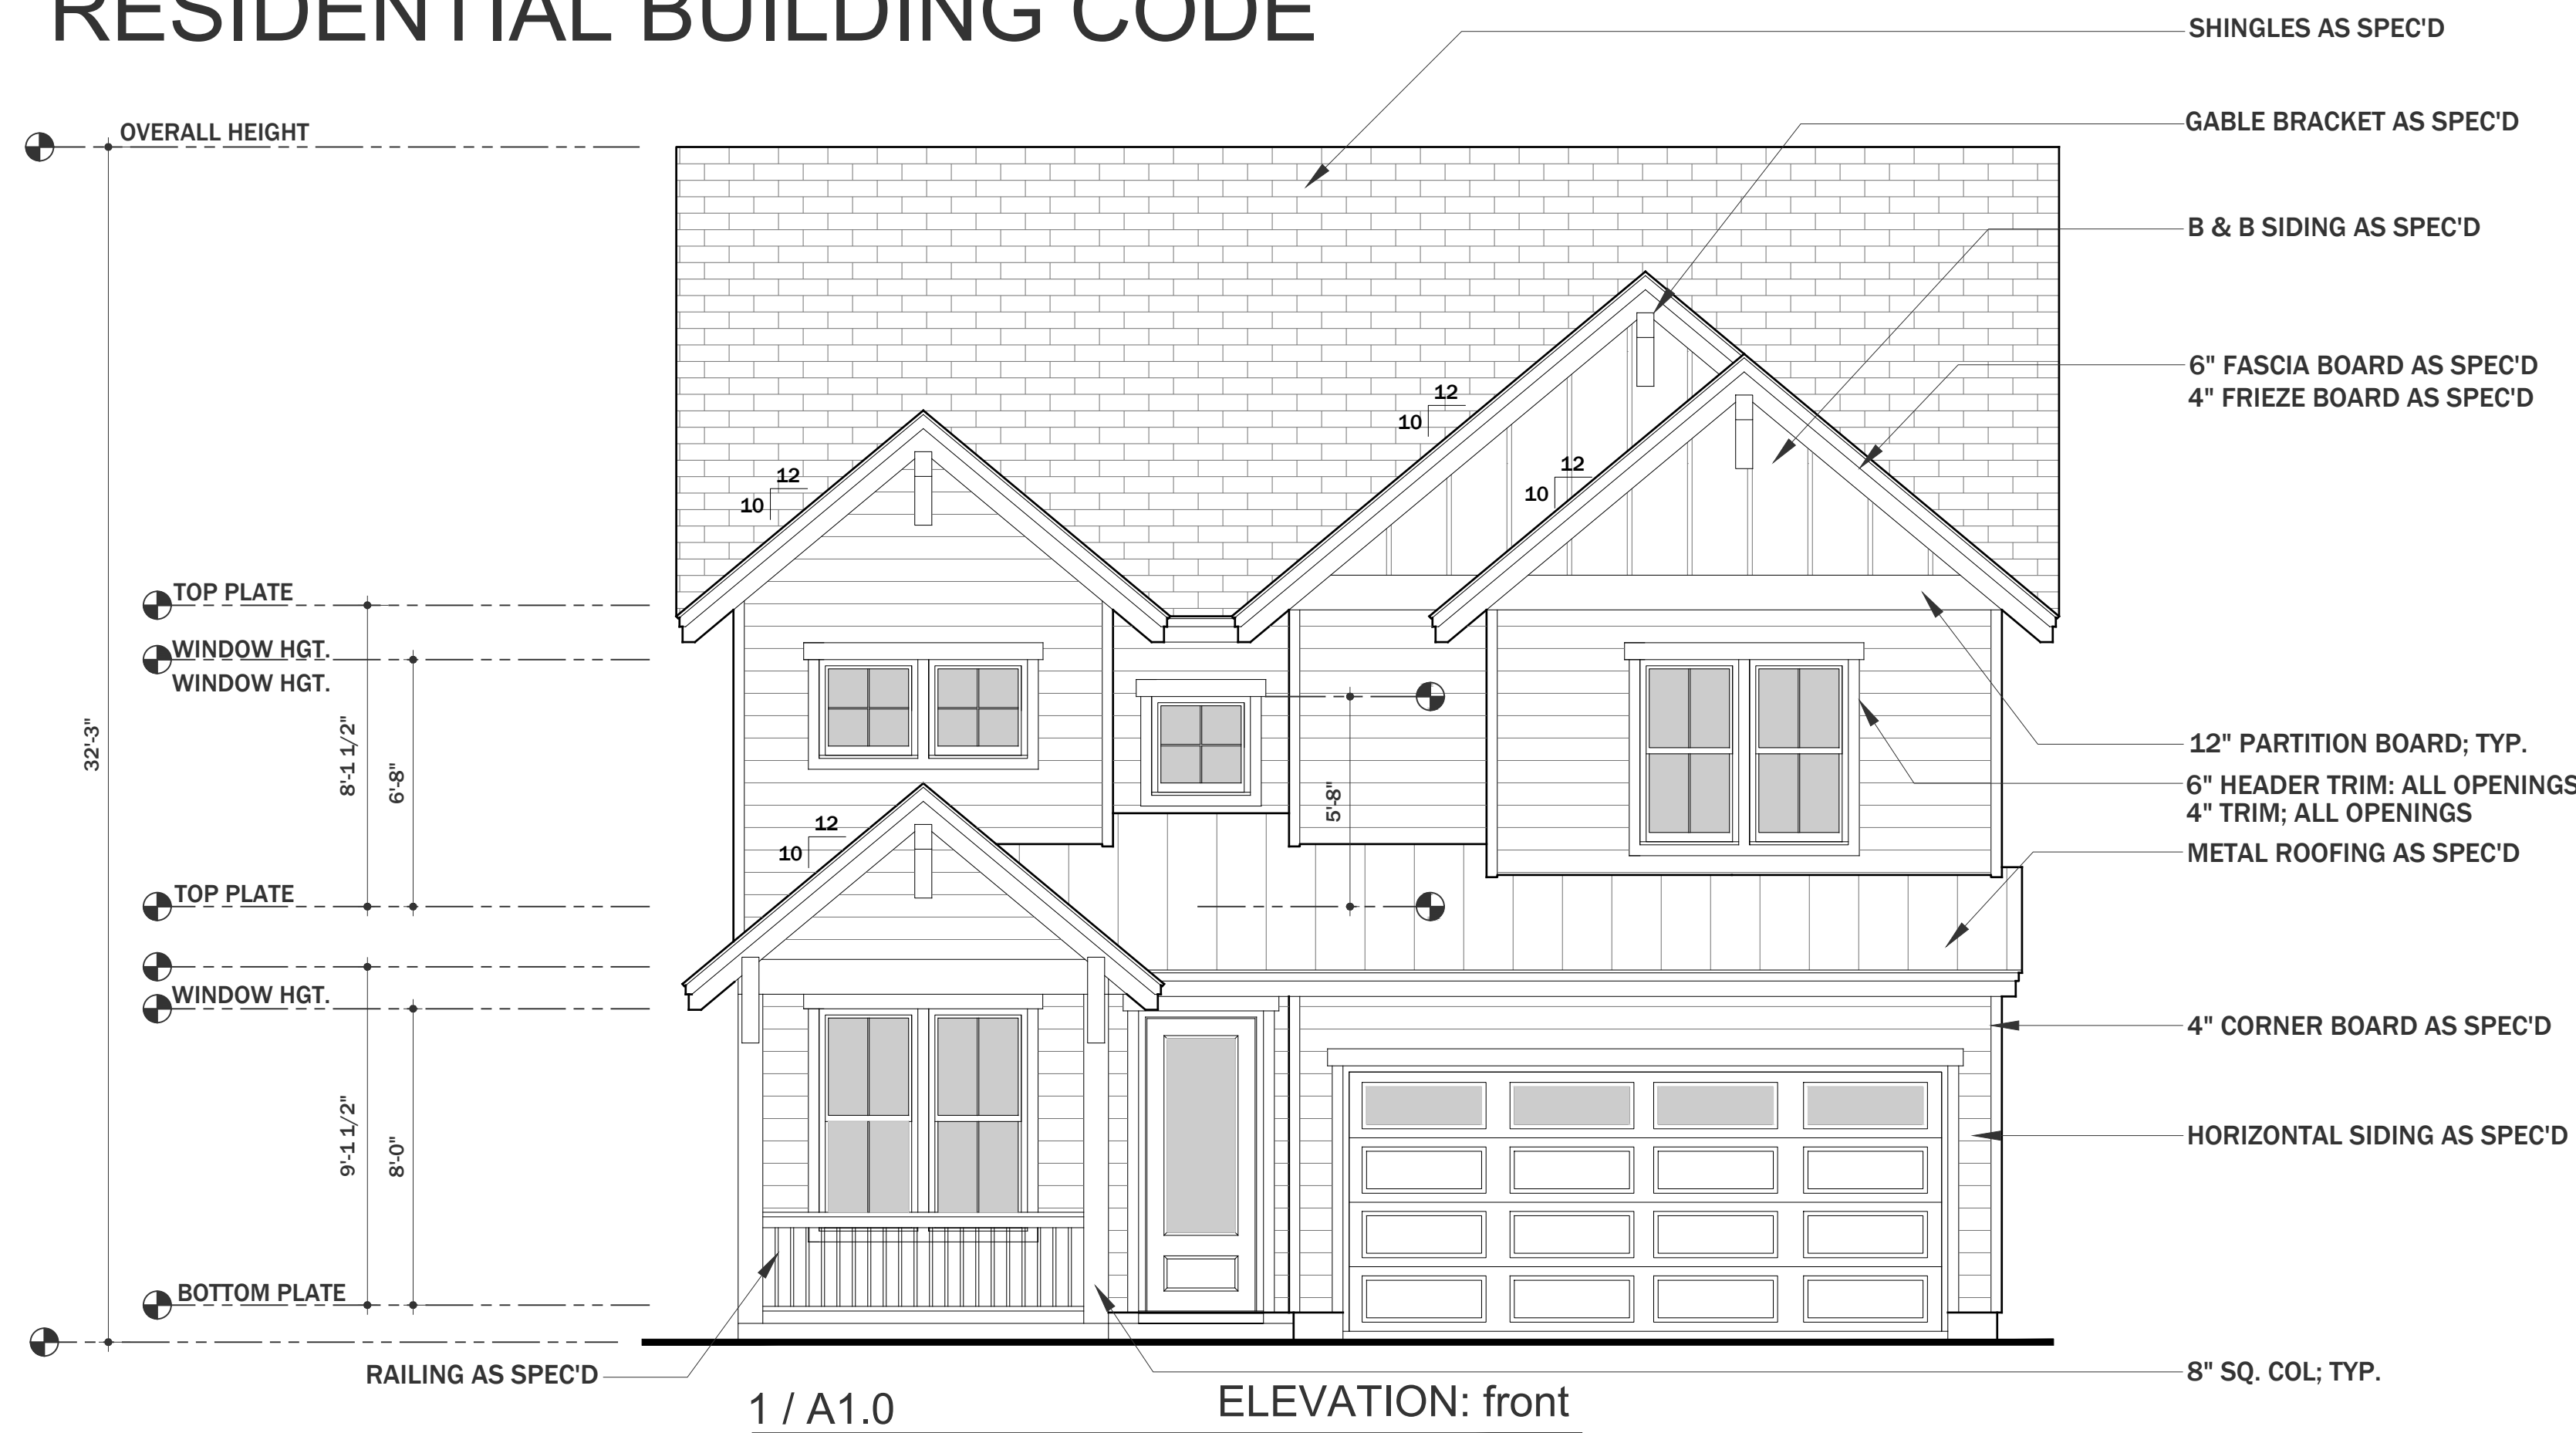

658 Hickory Branch Dr
Belville, NC 28451
p: [910] 465-9337
e: corey@slighhomes.com
w: www.slighhomes.com



GENERAL ELEVATION NOTES:

1. ROOF OVERHANGS ARE 12" UNLESS NOTED OTHERWISE.
2. PROVIDE FOUNDATION AND ROOF VENTS AS REQUIRED BY STATE BUILDING CODE.
3. PROVIDE STEPS TO FINISH FLOOR LEVEL AS REQUIRED BY STATE BUILDING CODES.
4. SECOND FLOOR WINDOWS TO BE 24" ABOVE FINISH FLOOR.



HIGH WIND ZONES
INFORMATION ON THIS PLAN IS FOR CONSTRUCTION IN 150 MPH WIND ZONE, SEE CHAPTER 45 NORTH CAROLINA RESIDENTIAL BUILDING CODE EDITION 2018

THE BIRCH

Revisions




Notes

1.
2.
3.

02/19/2025

Project North

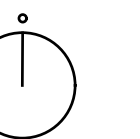

Drawing Title

Elevation


Scale -- 1/4" = 1'-0"

Sheet No.

A1.0



658 Hickory Branch Dr
 Belville, NC 28451
 p: [910] 465-9337
 e: corey@slighhomes.com
 w: www.slighhomes.com

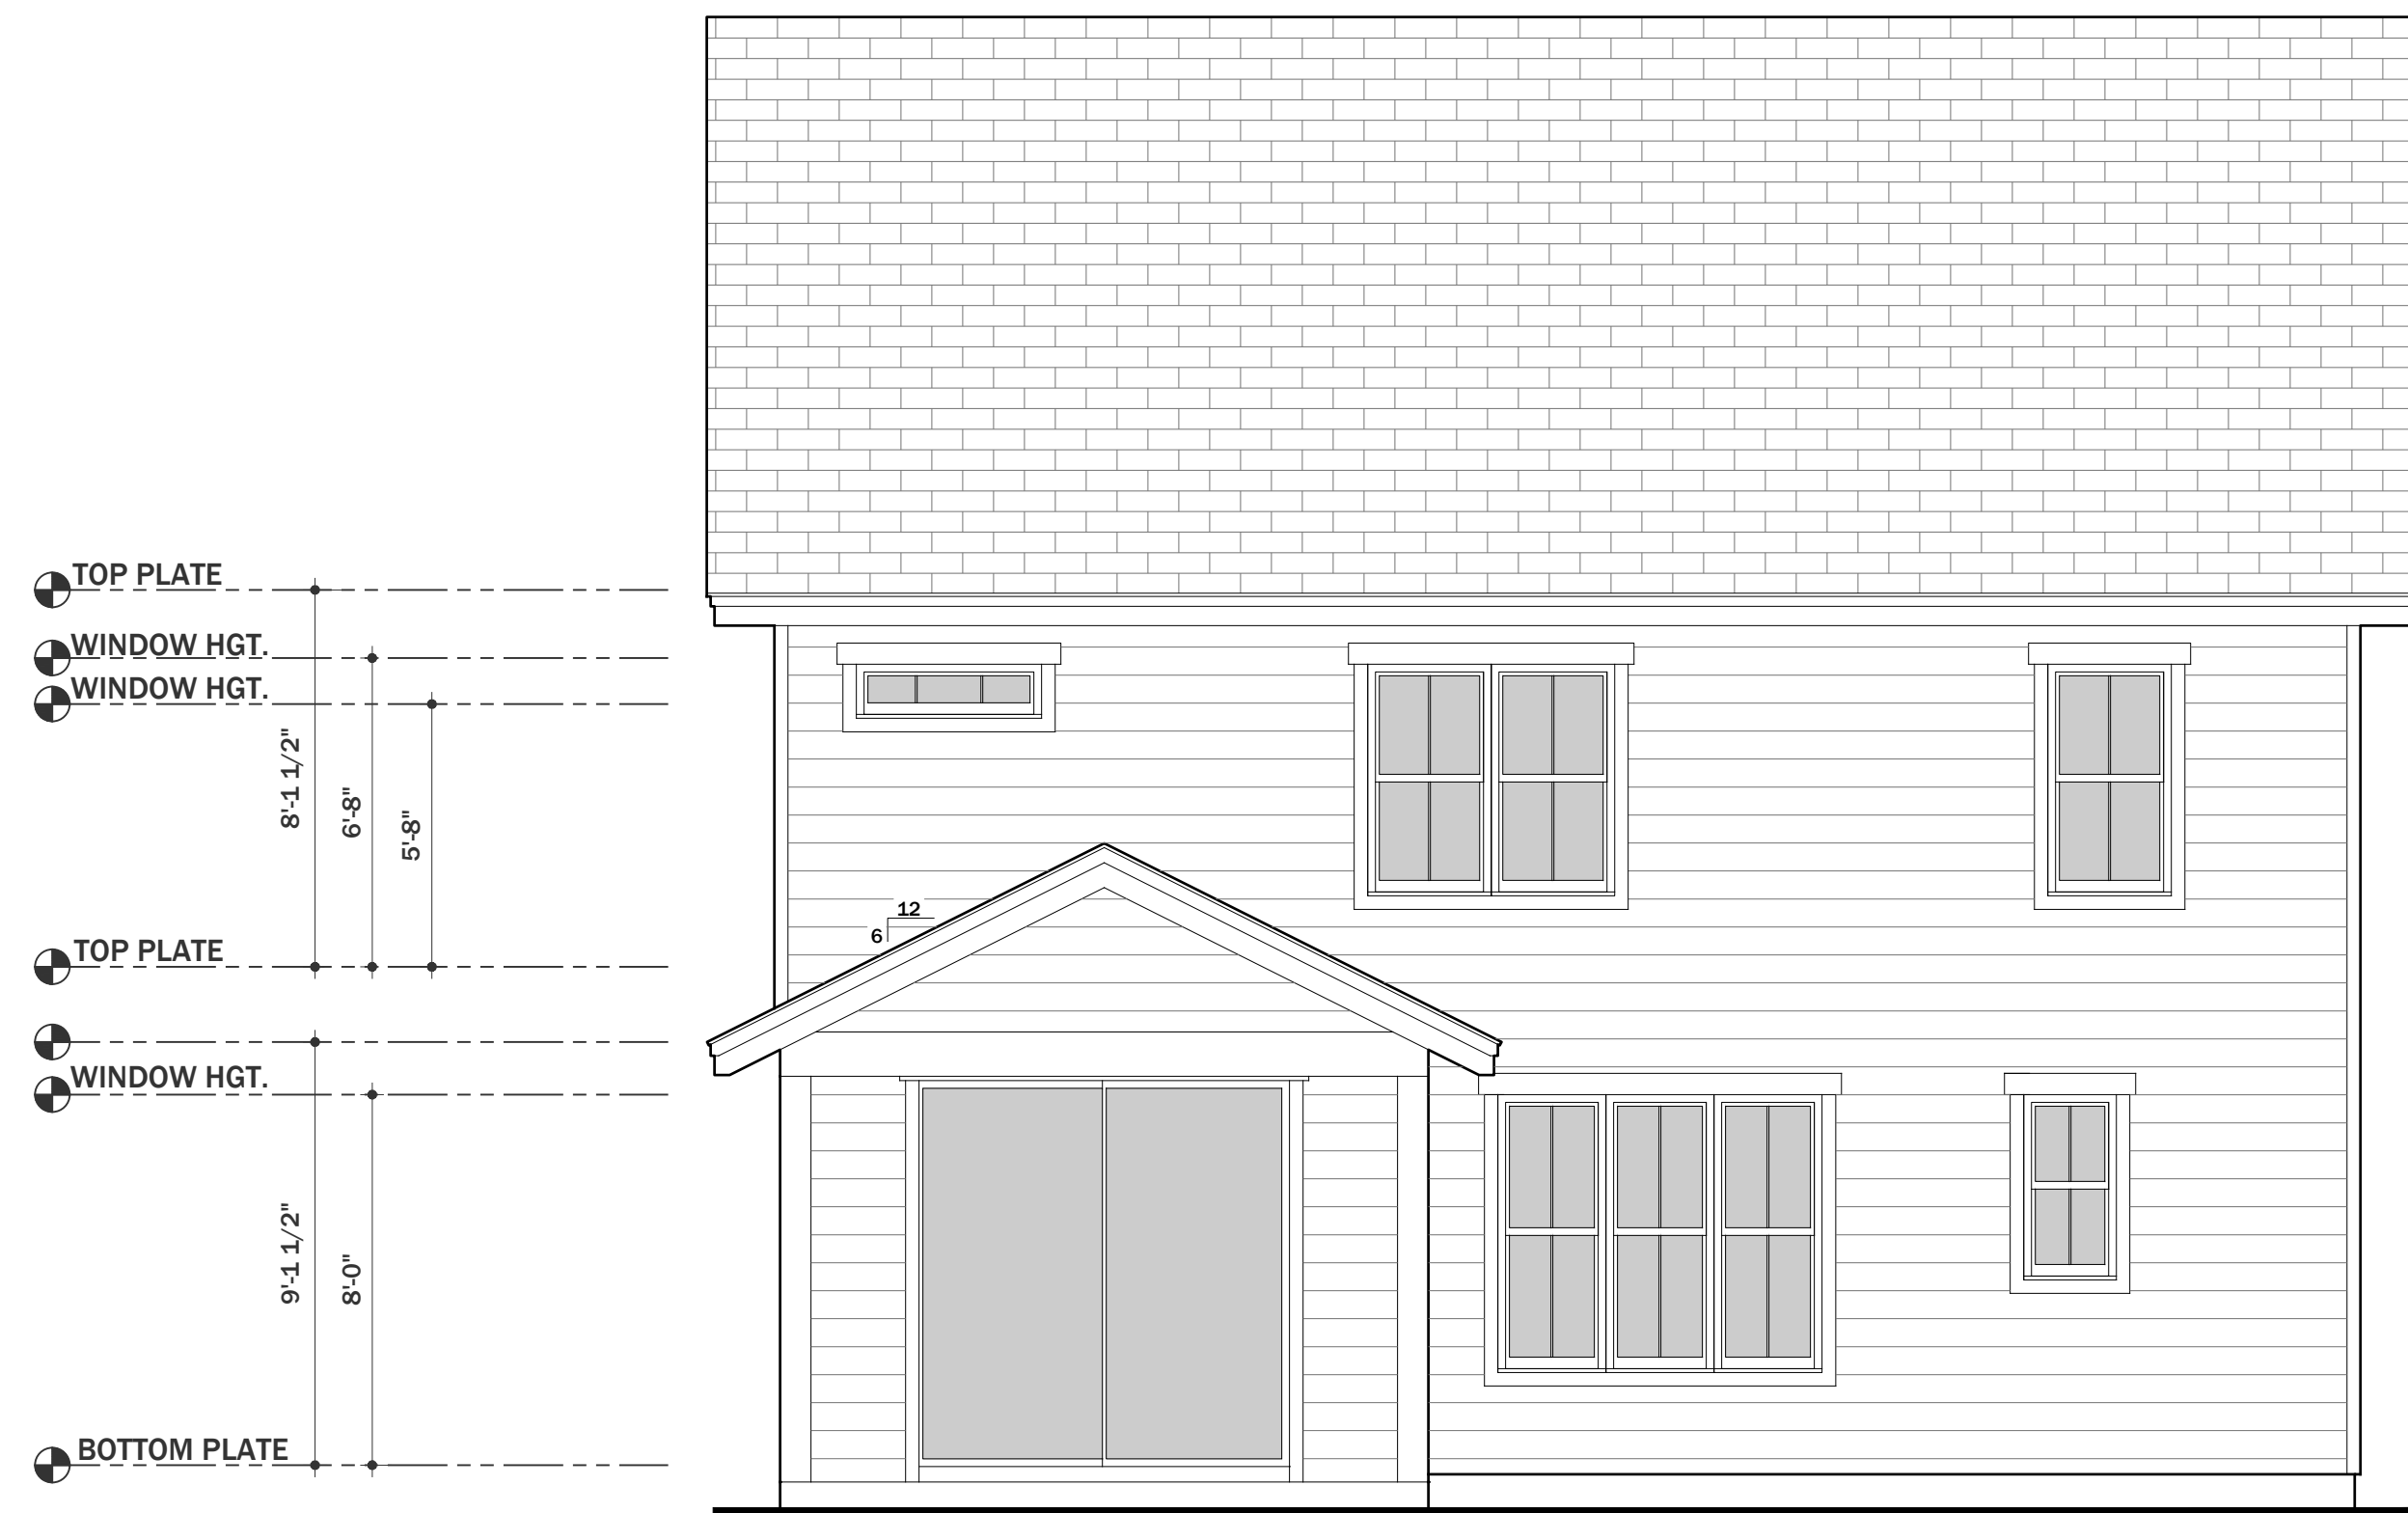

GRADE VARIES

1 / A2.0 ELEVATION: rear

GENERAL ELEVATION NOTES:

1. ROOF OVERHANGS ARE 12" UNLESS NOTED OTHERWISE.
2. PROVIDE FOUNDATION AND ROOF VENTS AS REQUIRED BY STATE BUILDING CODE.
3. PROVIDE STEPS TO FINISH FLOOR LEVEL AS REQUIRED BY STATE BUILDING CODES.
4. SECOND FLOOR WINDOWS TO BE 24" ABOVE FINISH FLOOR.



2 / A2.0 ELEVATION: left

THE BIRCH

Revisions




Notes

1.
2.
3.

02/19/2025

Project North

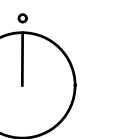

Drawing Title

Elevation


Scale -- 1/4" = 1'-0"

Sheet No.


A2.0



658 Hickory Branch Dr
 Belville, NC 28451
 p: [910] 465-9337
 e: corey@slighhomes.com
 w: www.slighhomes.com

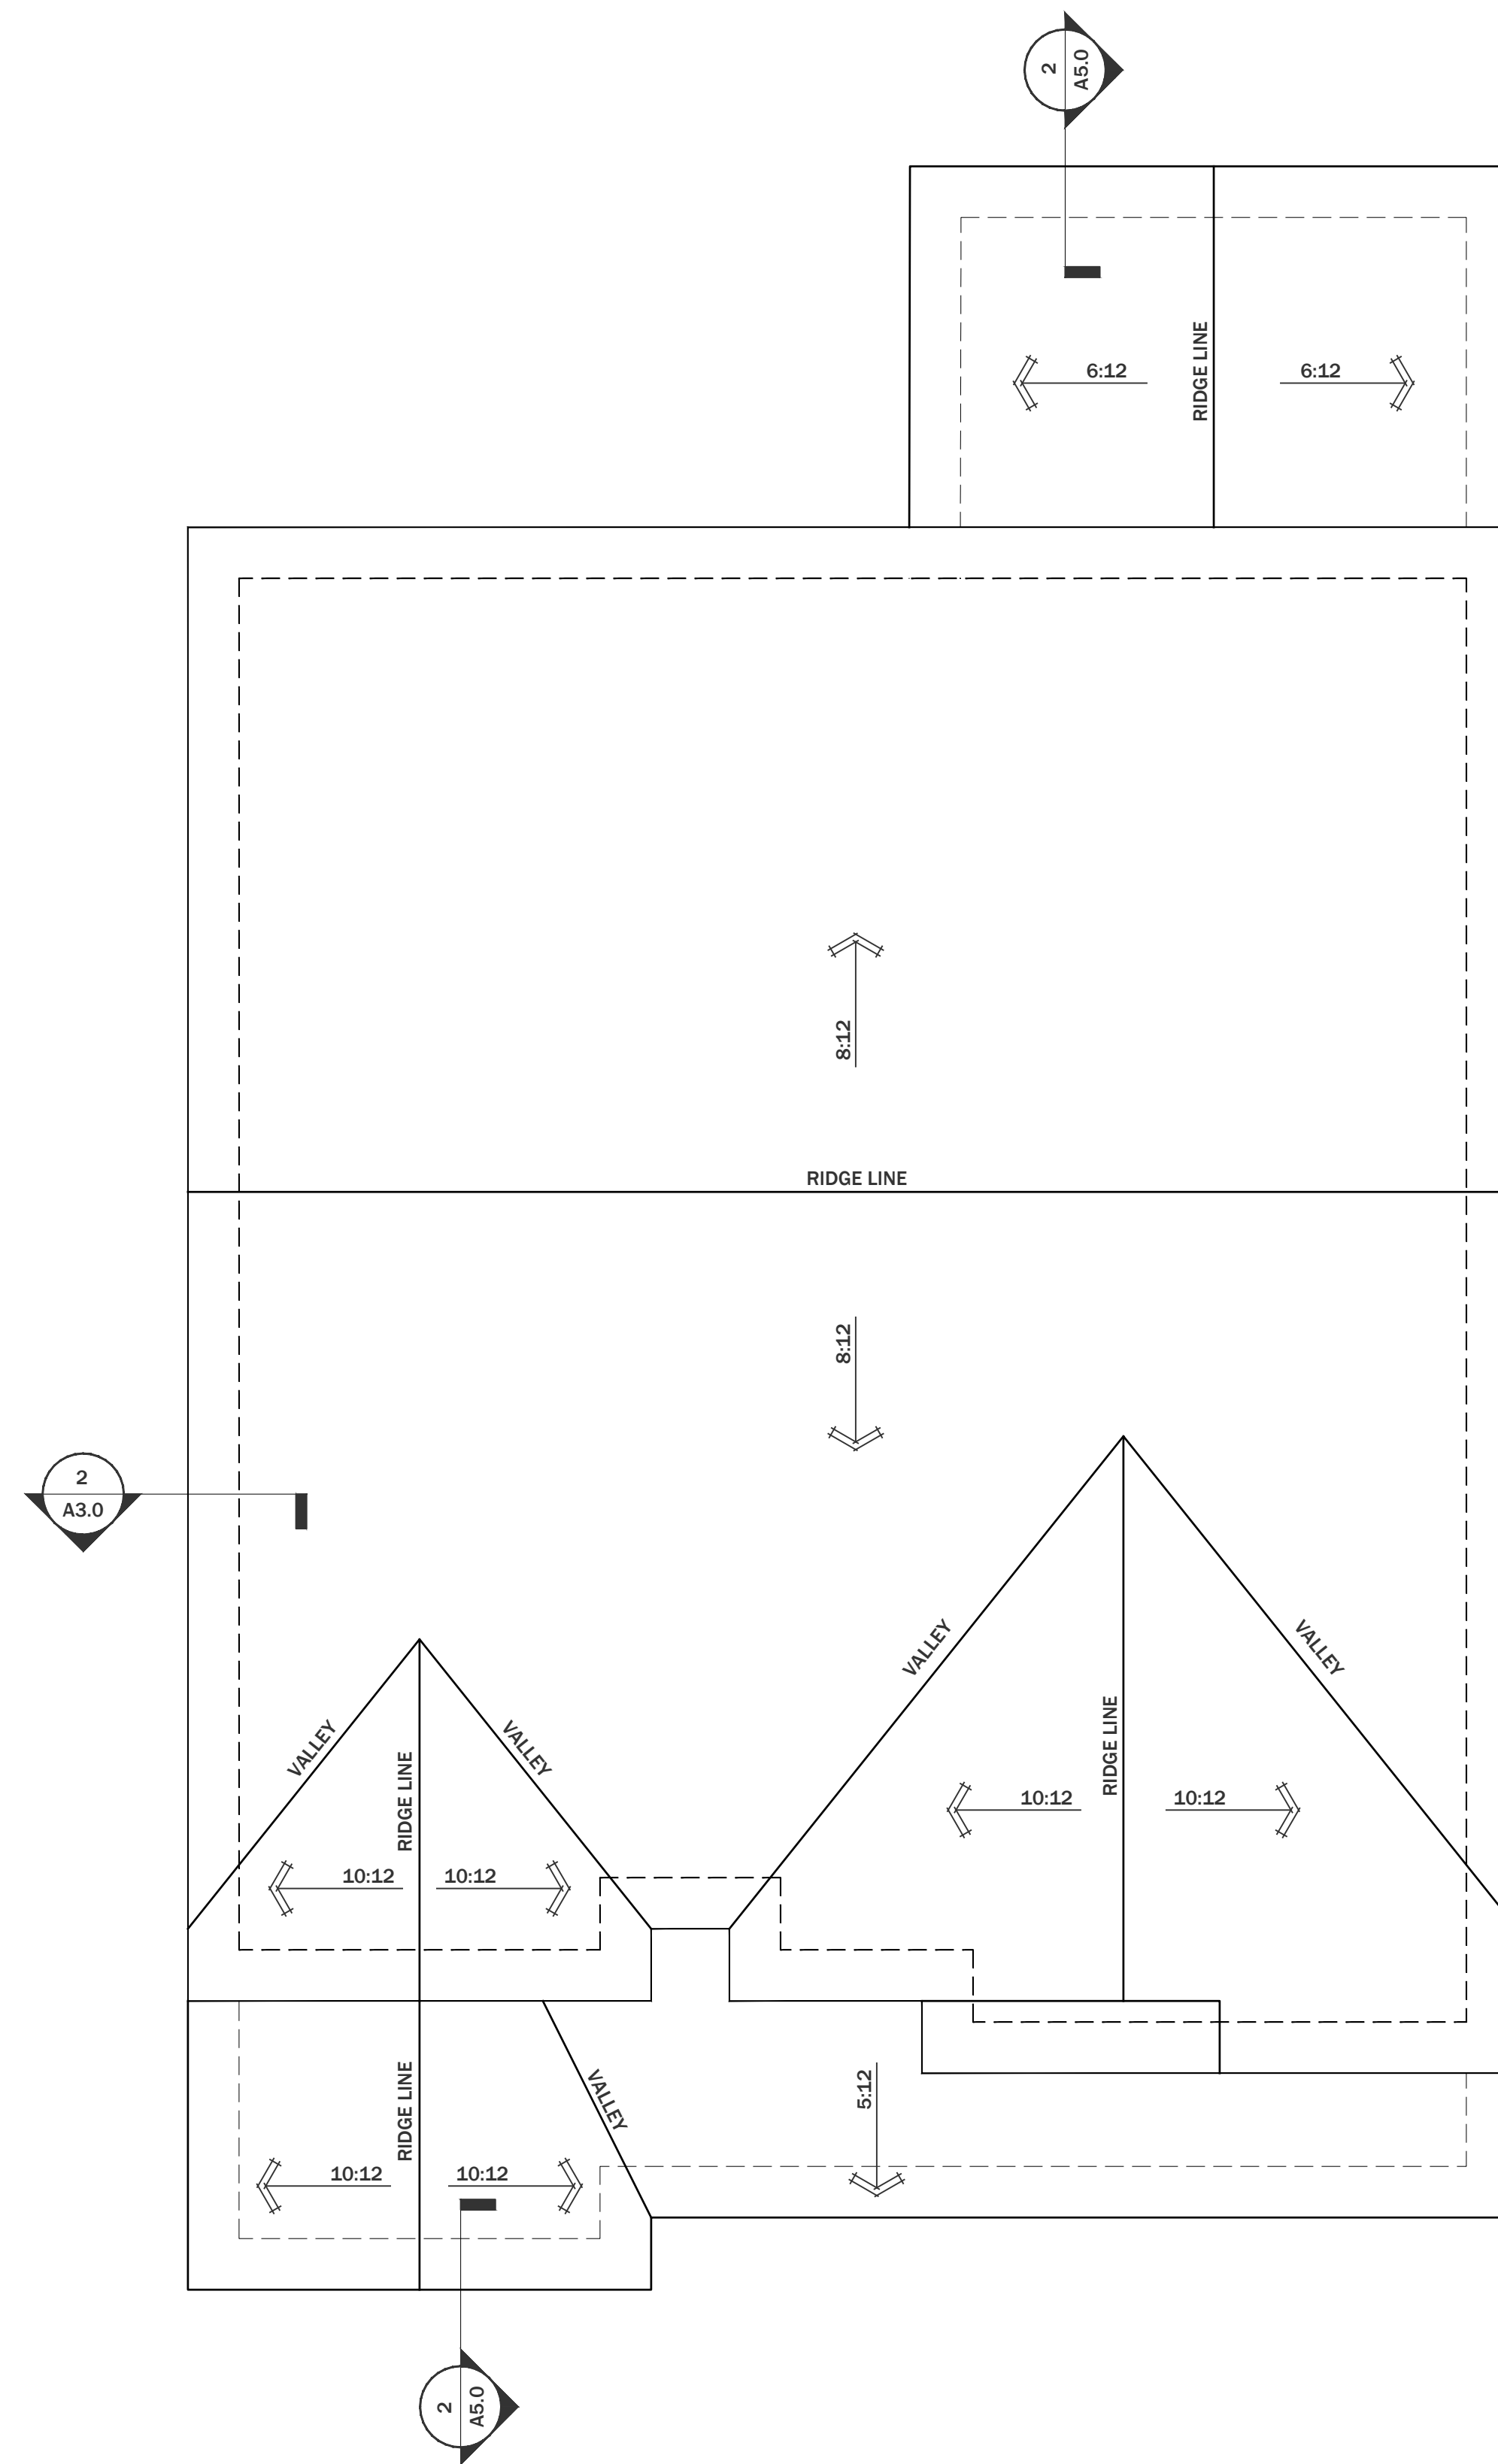

1 / A5.0 PLAN: roof

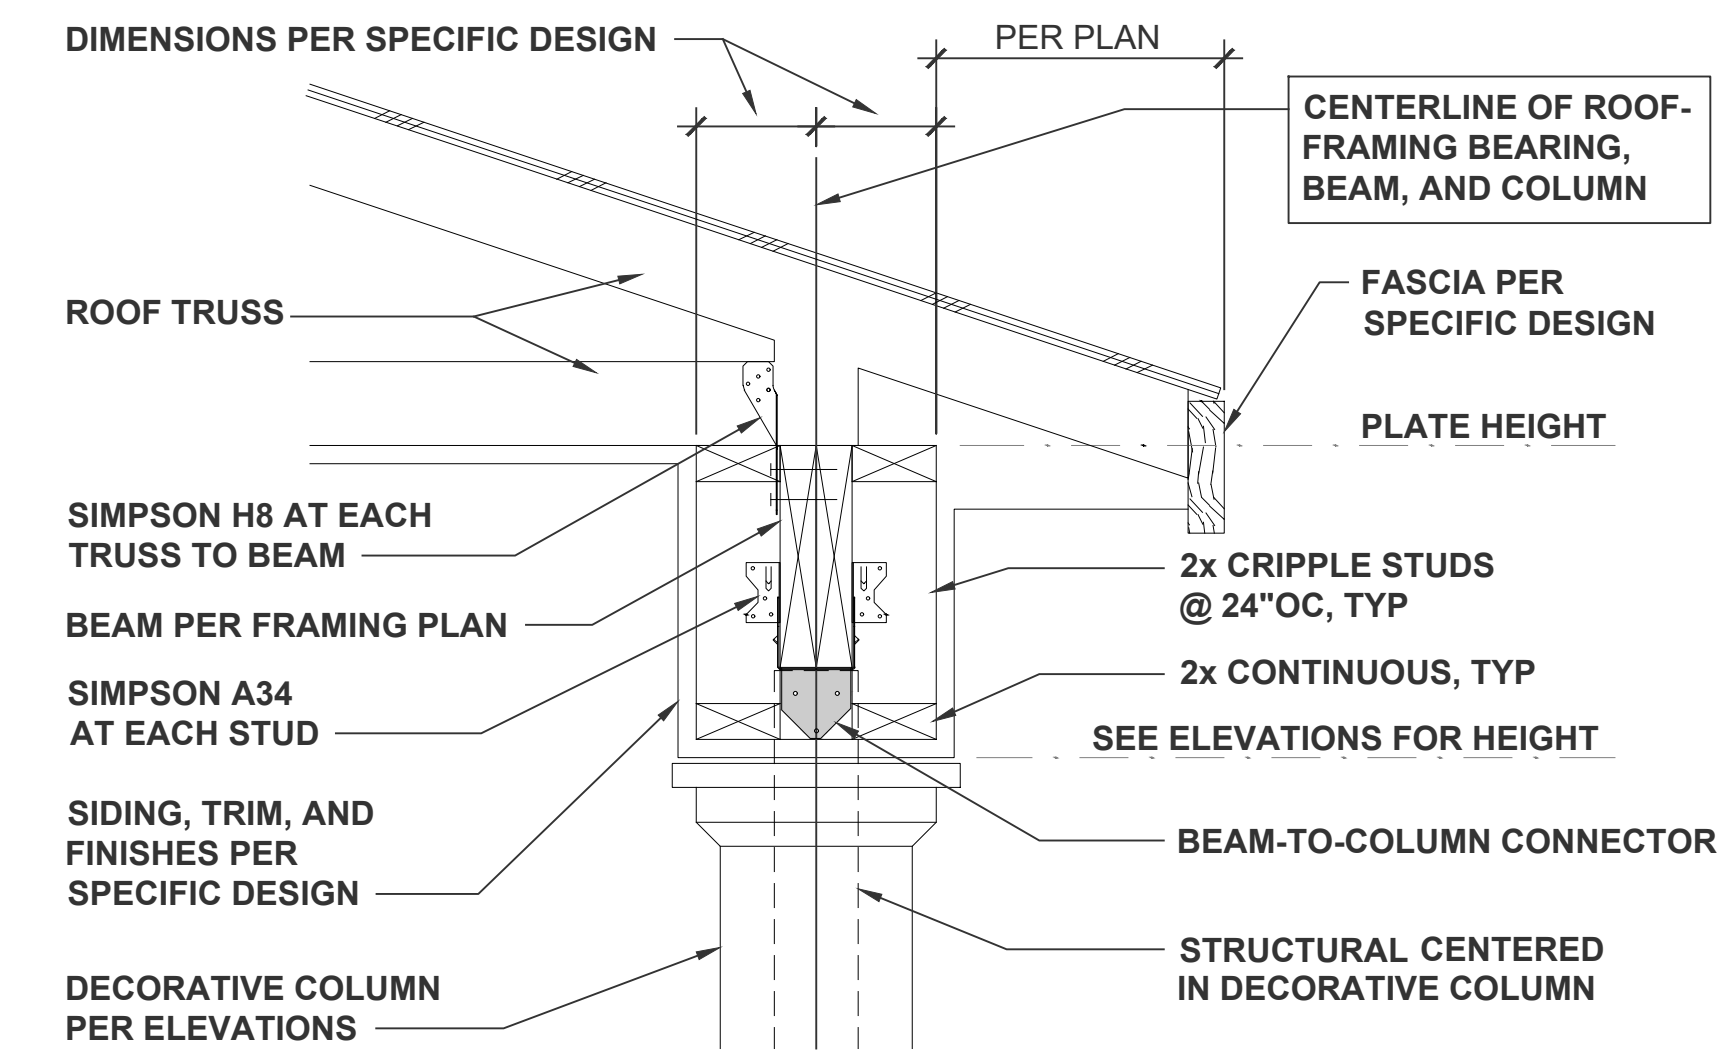

2 / A5.0 PLAN: roof - elevation A

THE BIRCH

Revisions




Notes

1.
2.
3.

02/19/2025


Project North

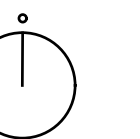


Drawing Title
 Roof Plan
 Scale -- 1/4" = 1'-0"

Sheet No.


A5.0

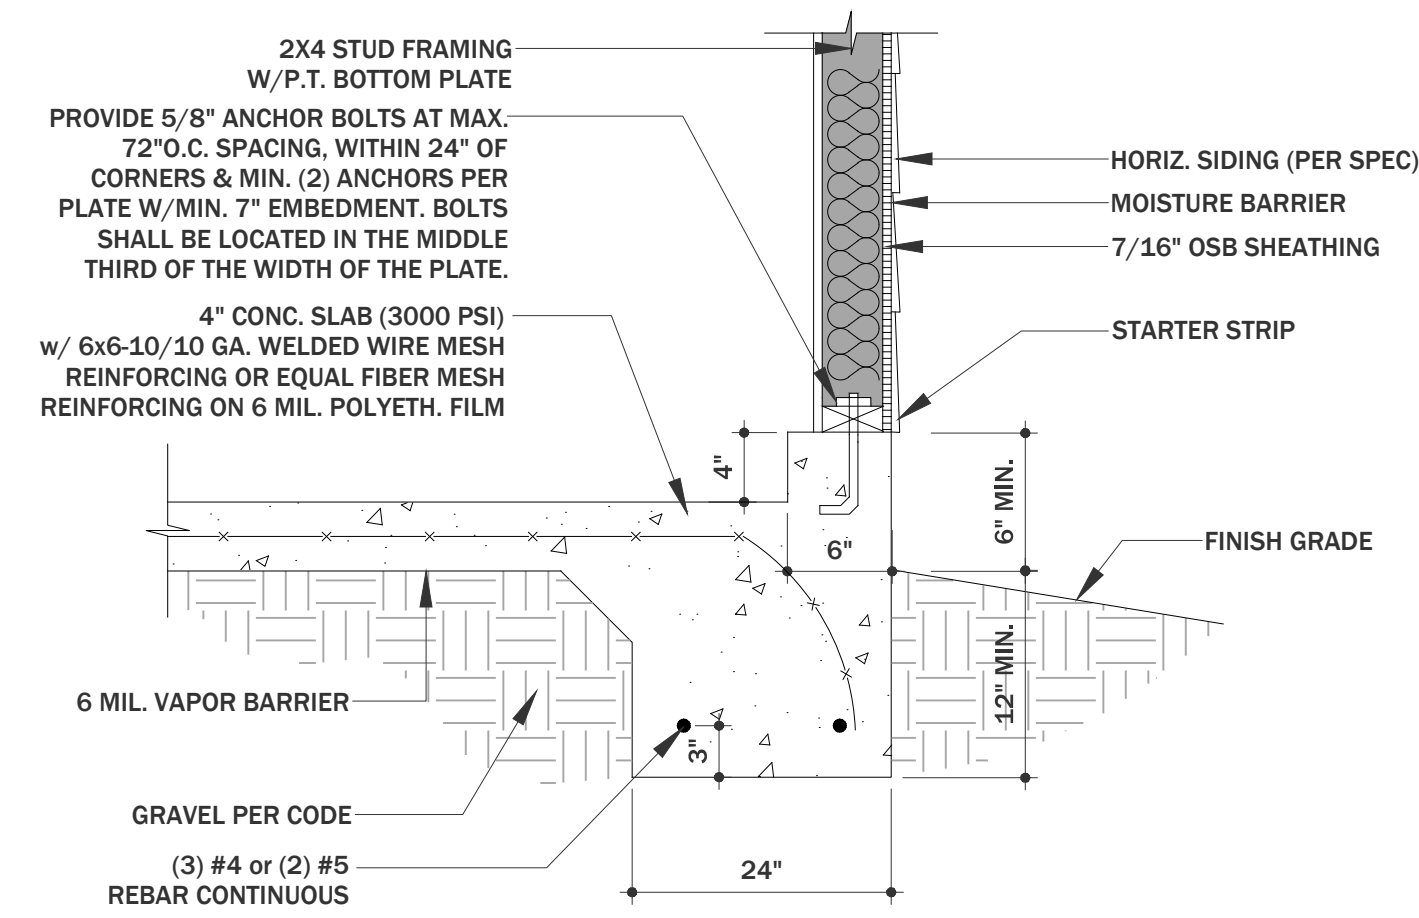


1 / A6.0 PLAN: details

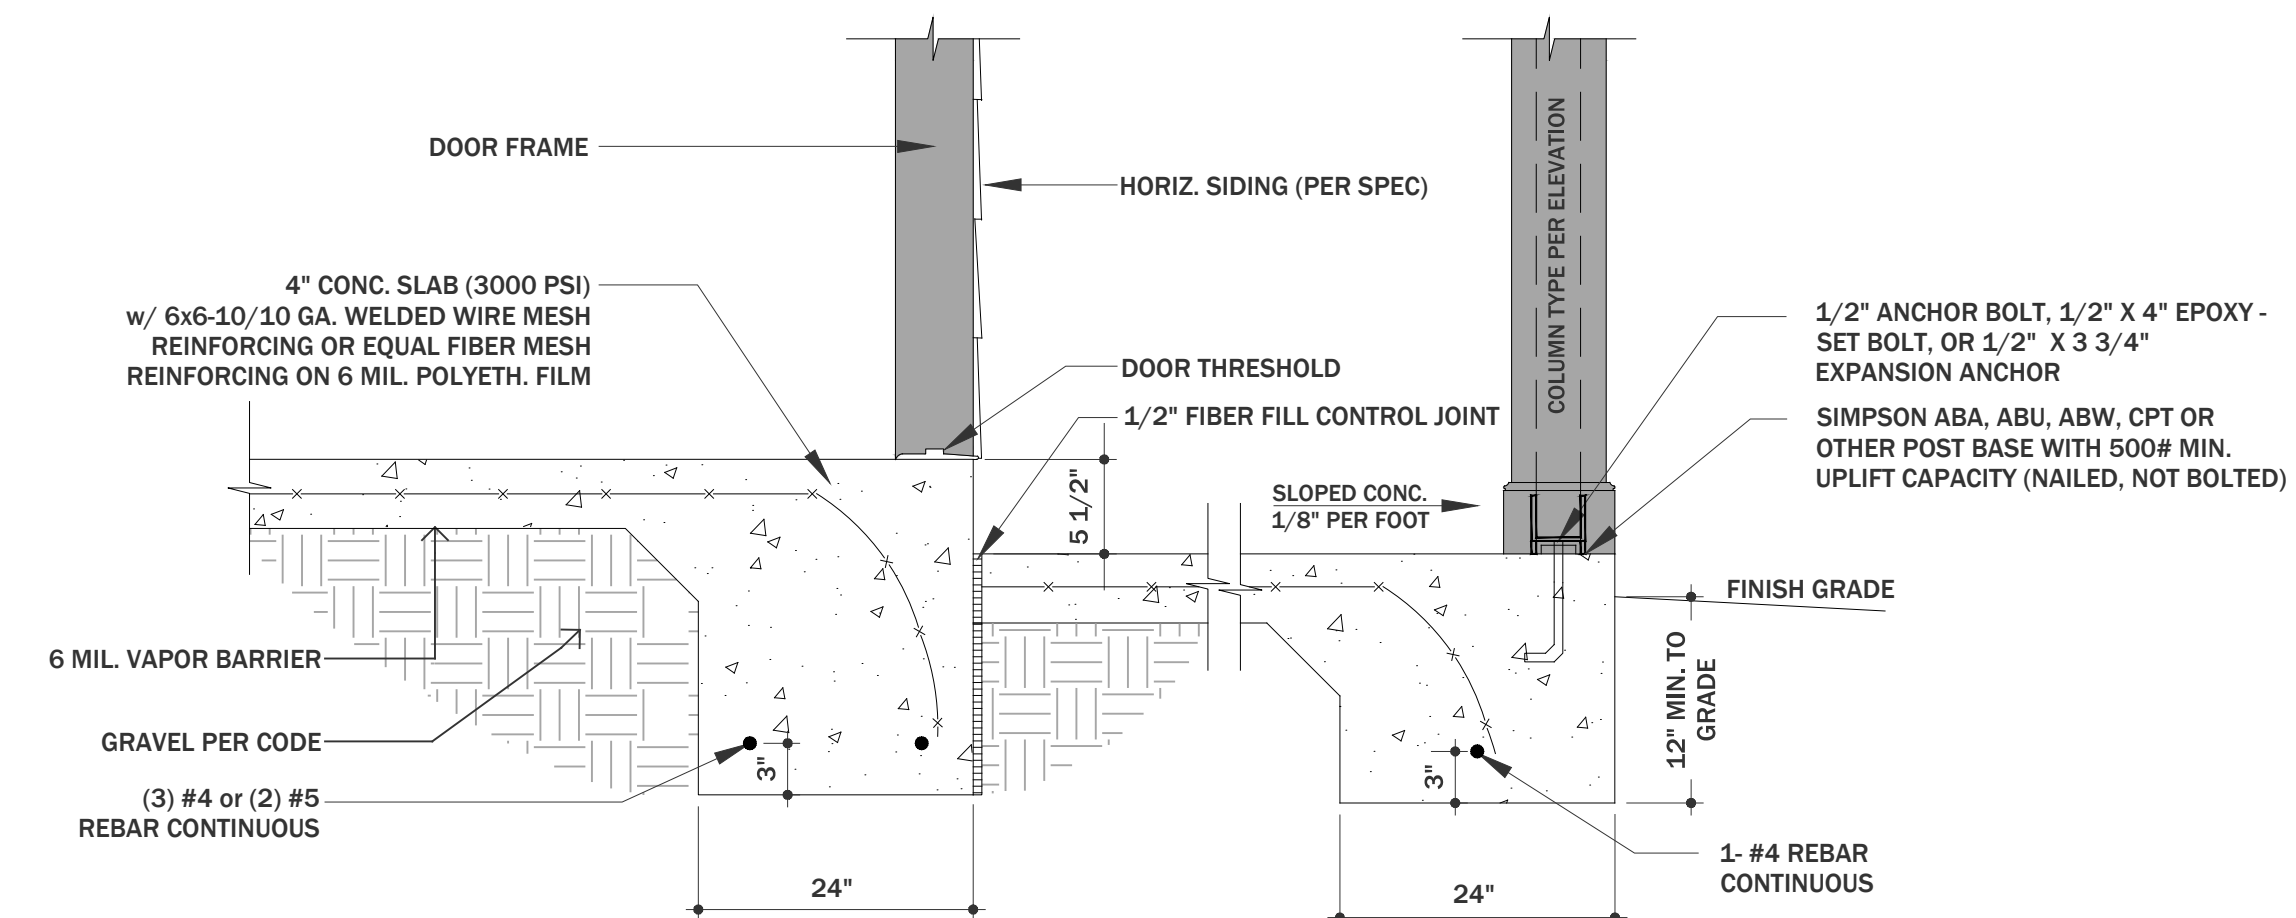

3 / A6.0 PLAN: details

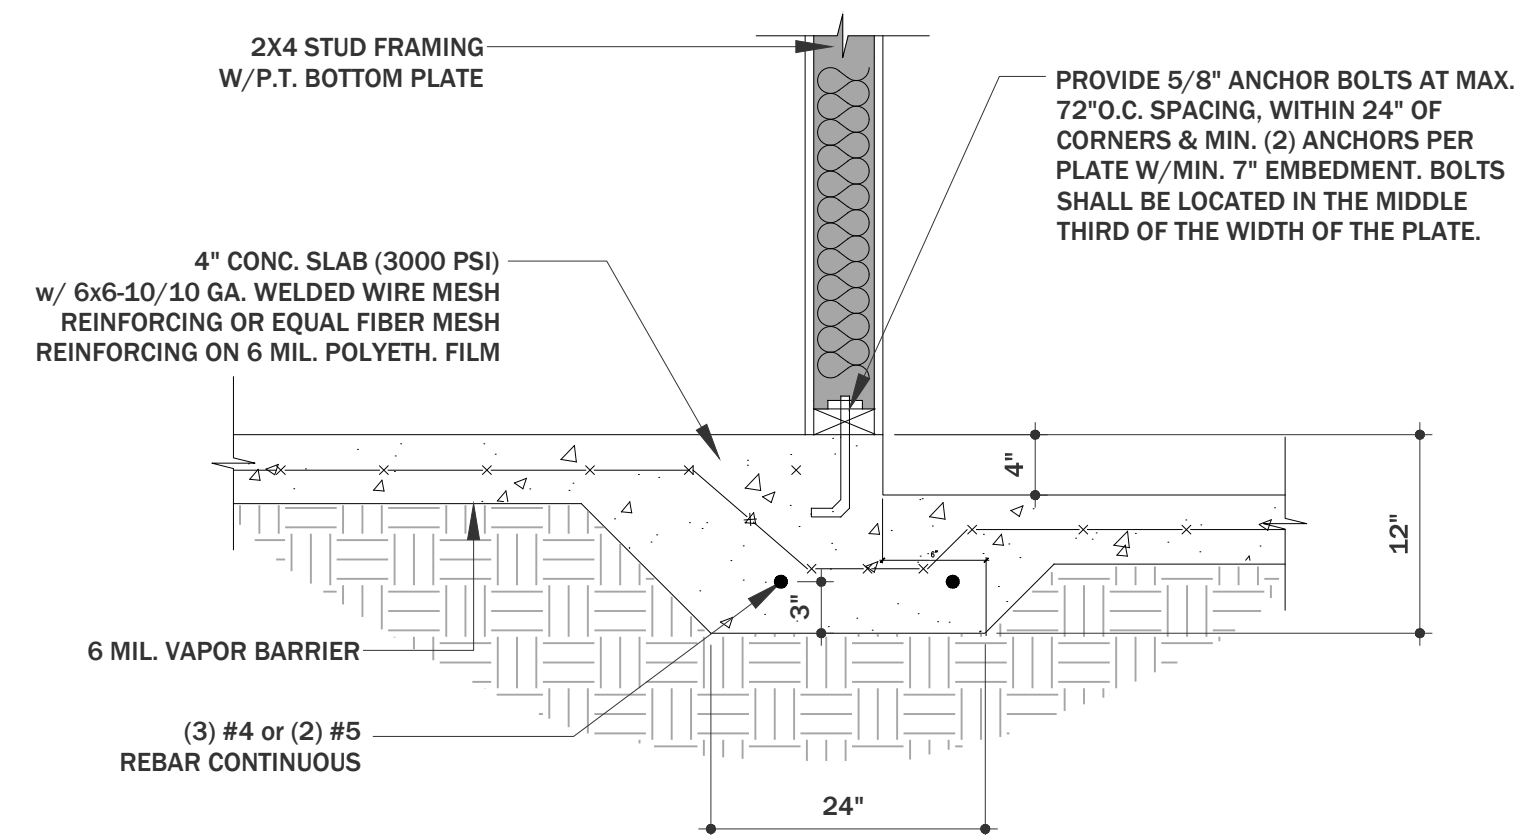

2 / A6.0 PLAN: details

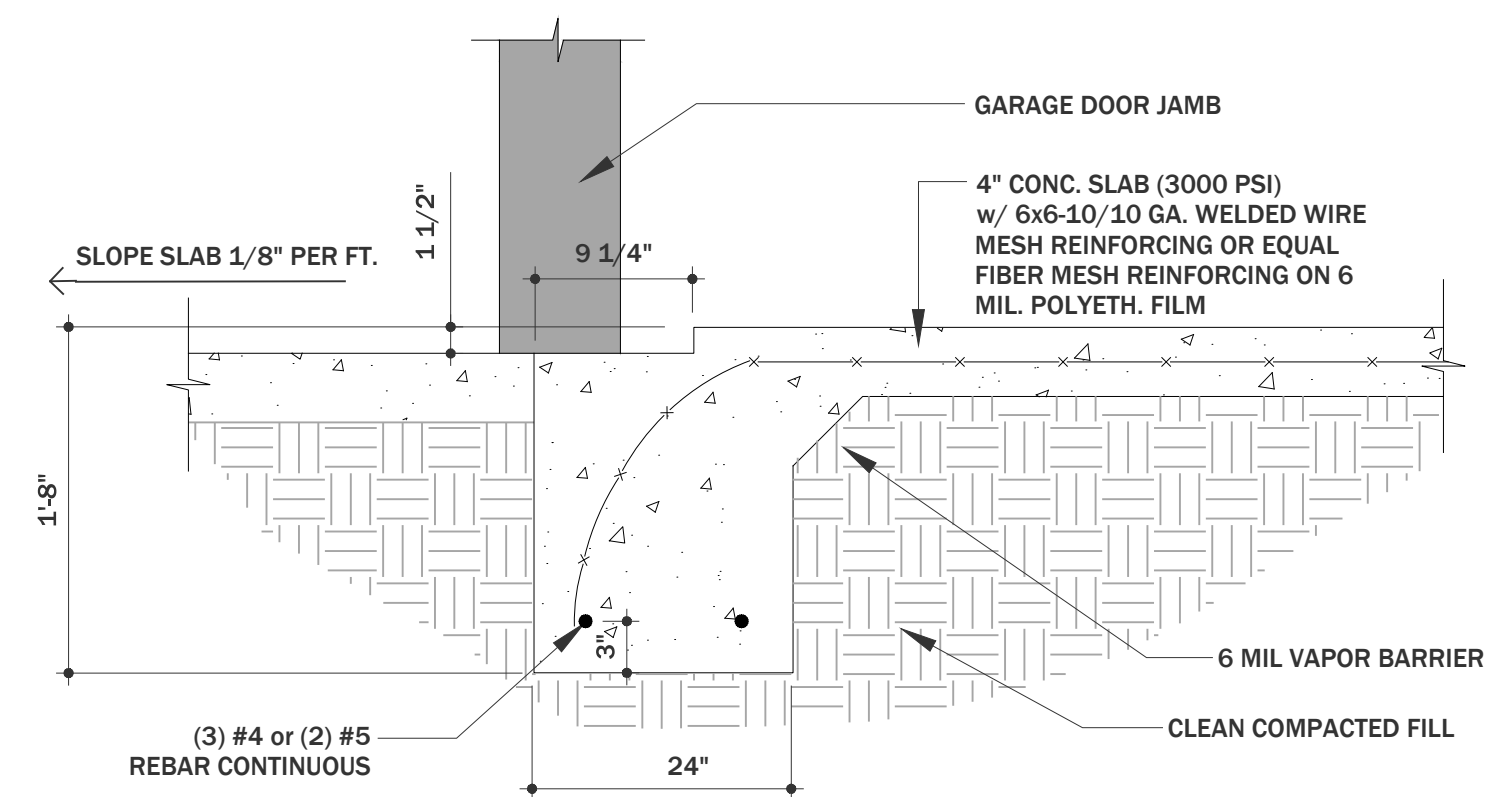

4 / A6.0 PLAN: details

THE BIRCH

Revisions




Notes

1.
2.
3.

02/19/2025

Project North

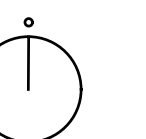

Drawing Title

Details

Scale -- 1/4" = 1'-0"

Sheet No.

A6.0