



T.O. RIDGE
23'-9 1/8"

T.O. TOP PLATE
18'-2 1/4"

T.O. WINDOW R.O.
16'-9 1/8"

5/4x6 CORNER BOARD, TYP.

5/4x4 WINDOW TRIM W/ 5/4x6
APRON, TYP AT STREET ELEV

T.O. SUBFLOOR
12'-1 1/8"


T.O. TOP PLATE
13'-1 1/8"

TYP. WALL CONST. (STONE VENEER)
ARCH. STONE VENEER (VERIFY
TYPE/COLOR) OVER (INSTALLED PER
MANUF. SPECS) OVER TYVEK BUILDING
WRAP OVER 1/8" OSB FLYWOOD
SHEATHING OVER STUDS

T.O. SUBFLOOR
0'-0"

T.O. GARAGE SLAB
VERIFY


FRONT ELEVATION
SCALE: 1/4"-1'-0"

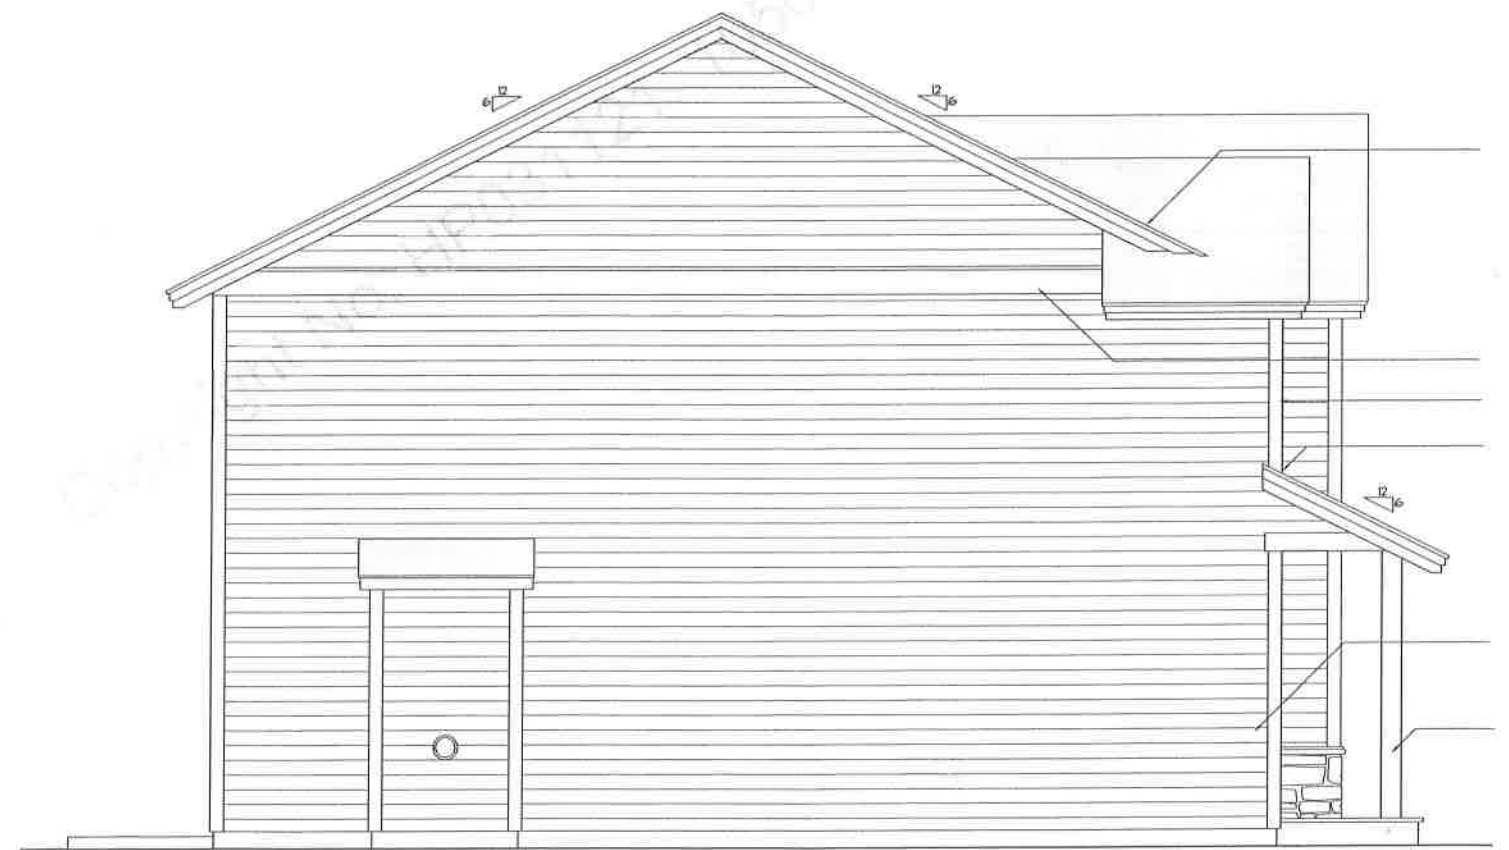

LEFT ELEVATION
SCALE: 1/4"-1'-0"



REAR ELEVATION
SCALE: 1/4"=1'-0"

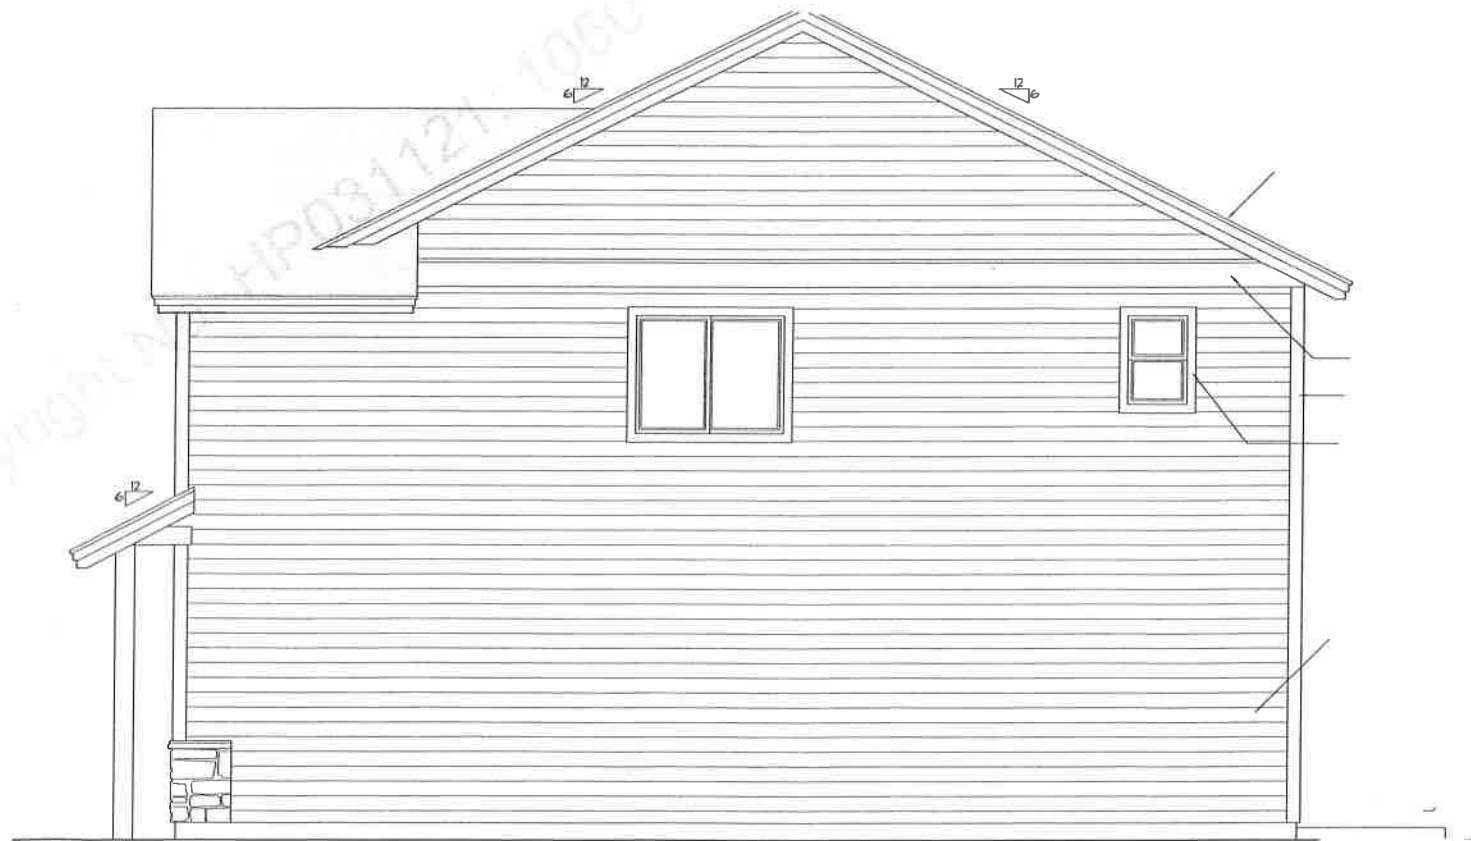

RIGHT ELEVATION
SCALE: 1/4"=1'-0"

1/4" = 1'

Foundation Plan

