

20250213SNDHOL004



**1 FRONT ELEVATION - A CS**  
CS-1  
1/8" = 1'-0" WHEN PRINTED ON 11"x17" / ANSI B PAPER SIZE  
1/4" = 1'-0" WHEN PRINTED ON 22"x34" / ANSI D PAPER SIZE



**2 FRONT ELEVATION - B CS**  
CS-1  
1/8" = 1'-0" WHEN PRINTED ON 11"x17" / ANSI B PAPER SIZE  
1/4" = 1'-0" WHEN PRINTED ON 22"x34" / ANSI D PAPER SIZE

Given: 3064 Wil - RH
Dream Finders Homes
Elevation Outsheets

Date: 10/25/24
Drawn By: sgm
Checked By: sgm




CS-1

Givens 3064 Wil - RH
Dream Finders Homes
Floor Plan Cutsheets


Date: 10/25/24	sgm
Drawn By: sgm	
Checked By: sgm	




CS-2

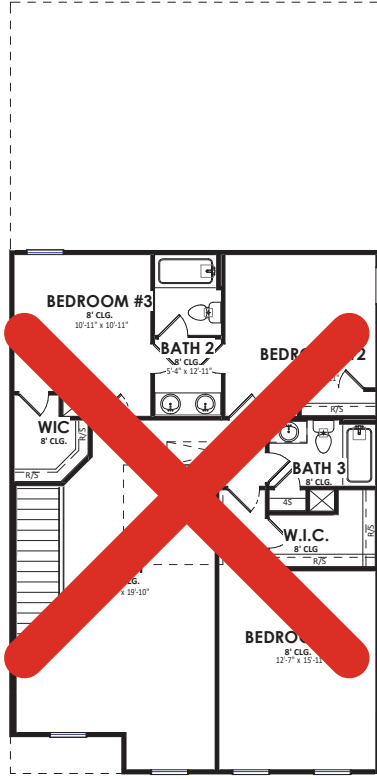

2nd Floor Plan - A Bed 4 CS

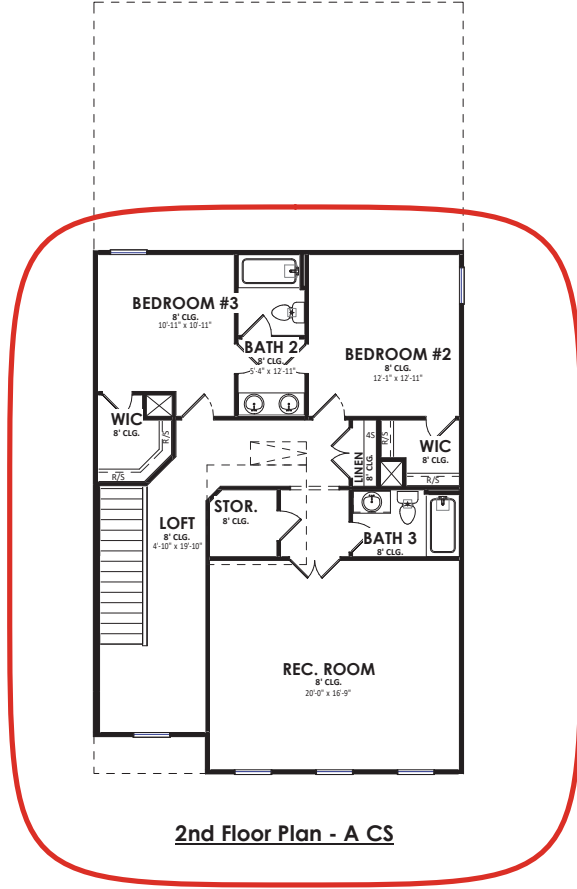

2nd Floor Plan - A CS

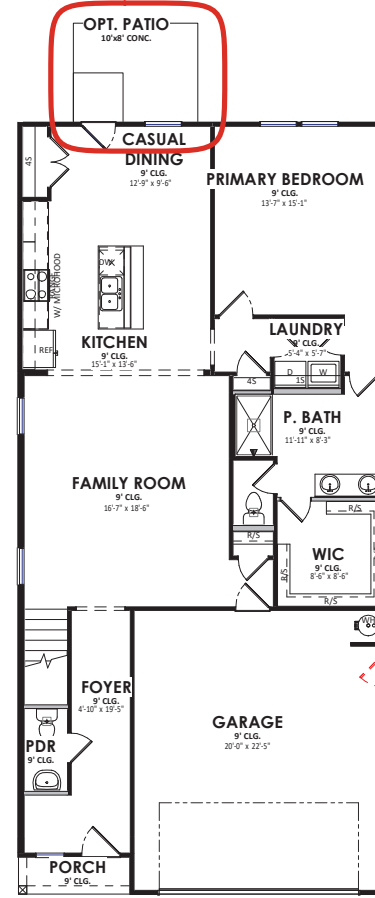

1st Floor Plan - A CS