




Optional
Wrap-Around
Porch

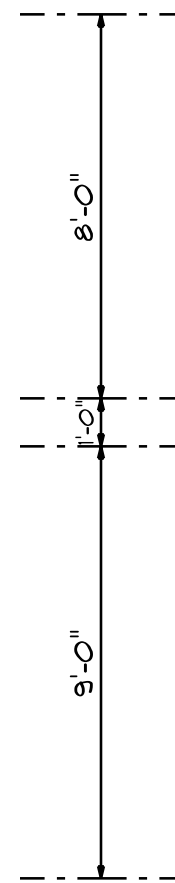

Front Elevation
Scale: 1/4" = 1'0"

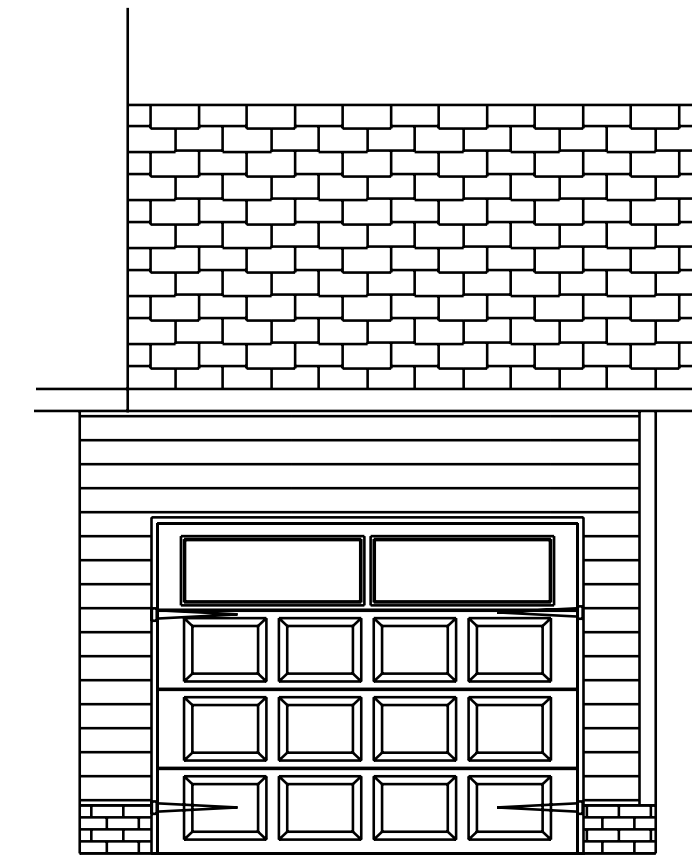


Optional
3rd Garage

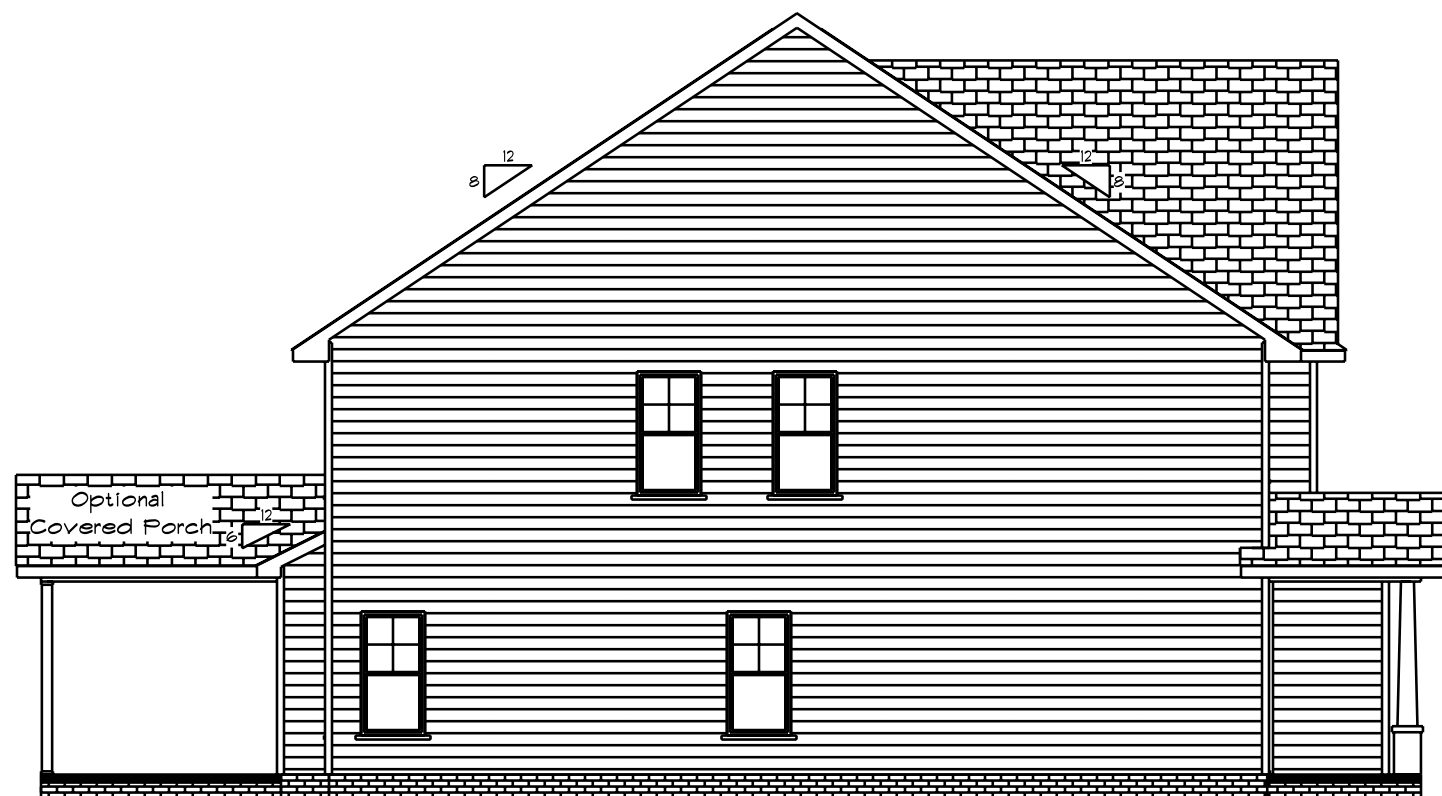

Left Elevation
Scale: 1/8" = 1'0"



Rear Elevation
Scale: 1/8" = 1'0"

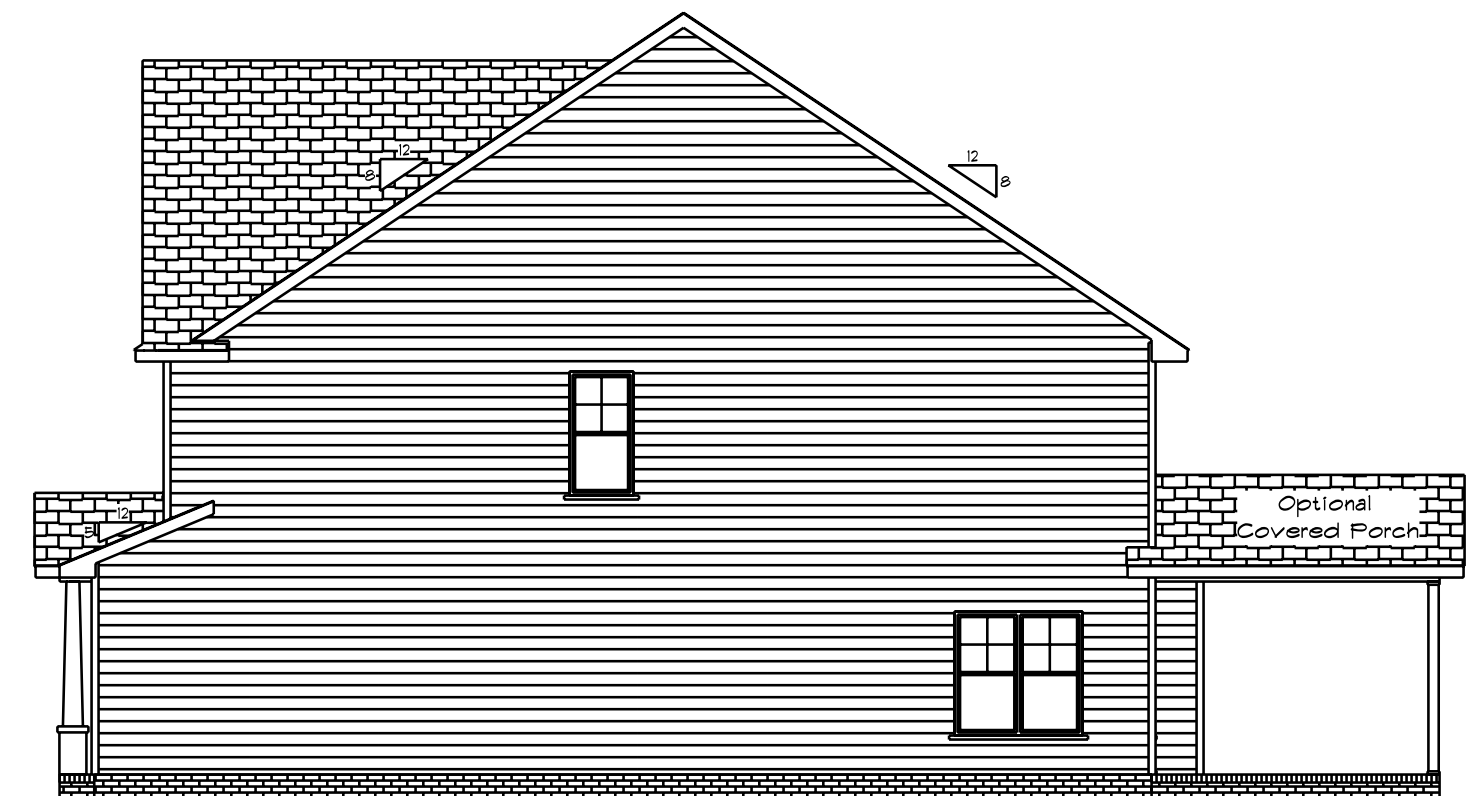

Right Elevation
Scale: 1/8" = 1'0"

DATE: Tuesday, February 4, 2020

REVISED

DRAWING#


EIV. A

SCALE: 1/4"


DRAWN BY

APPROVED

SC-2109

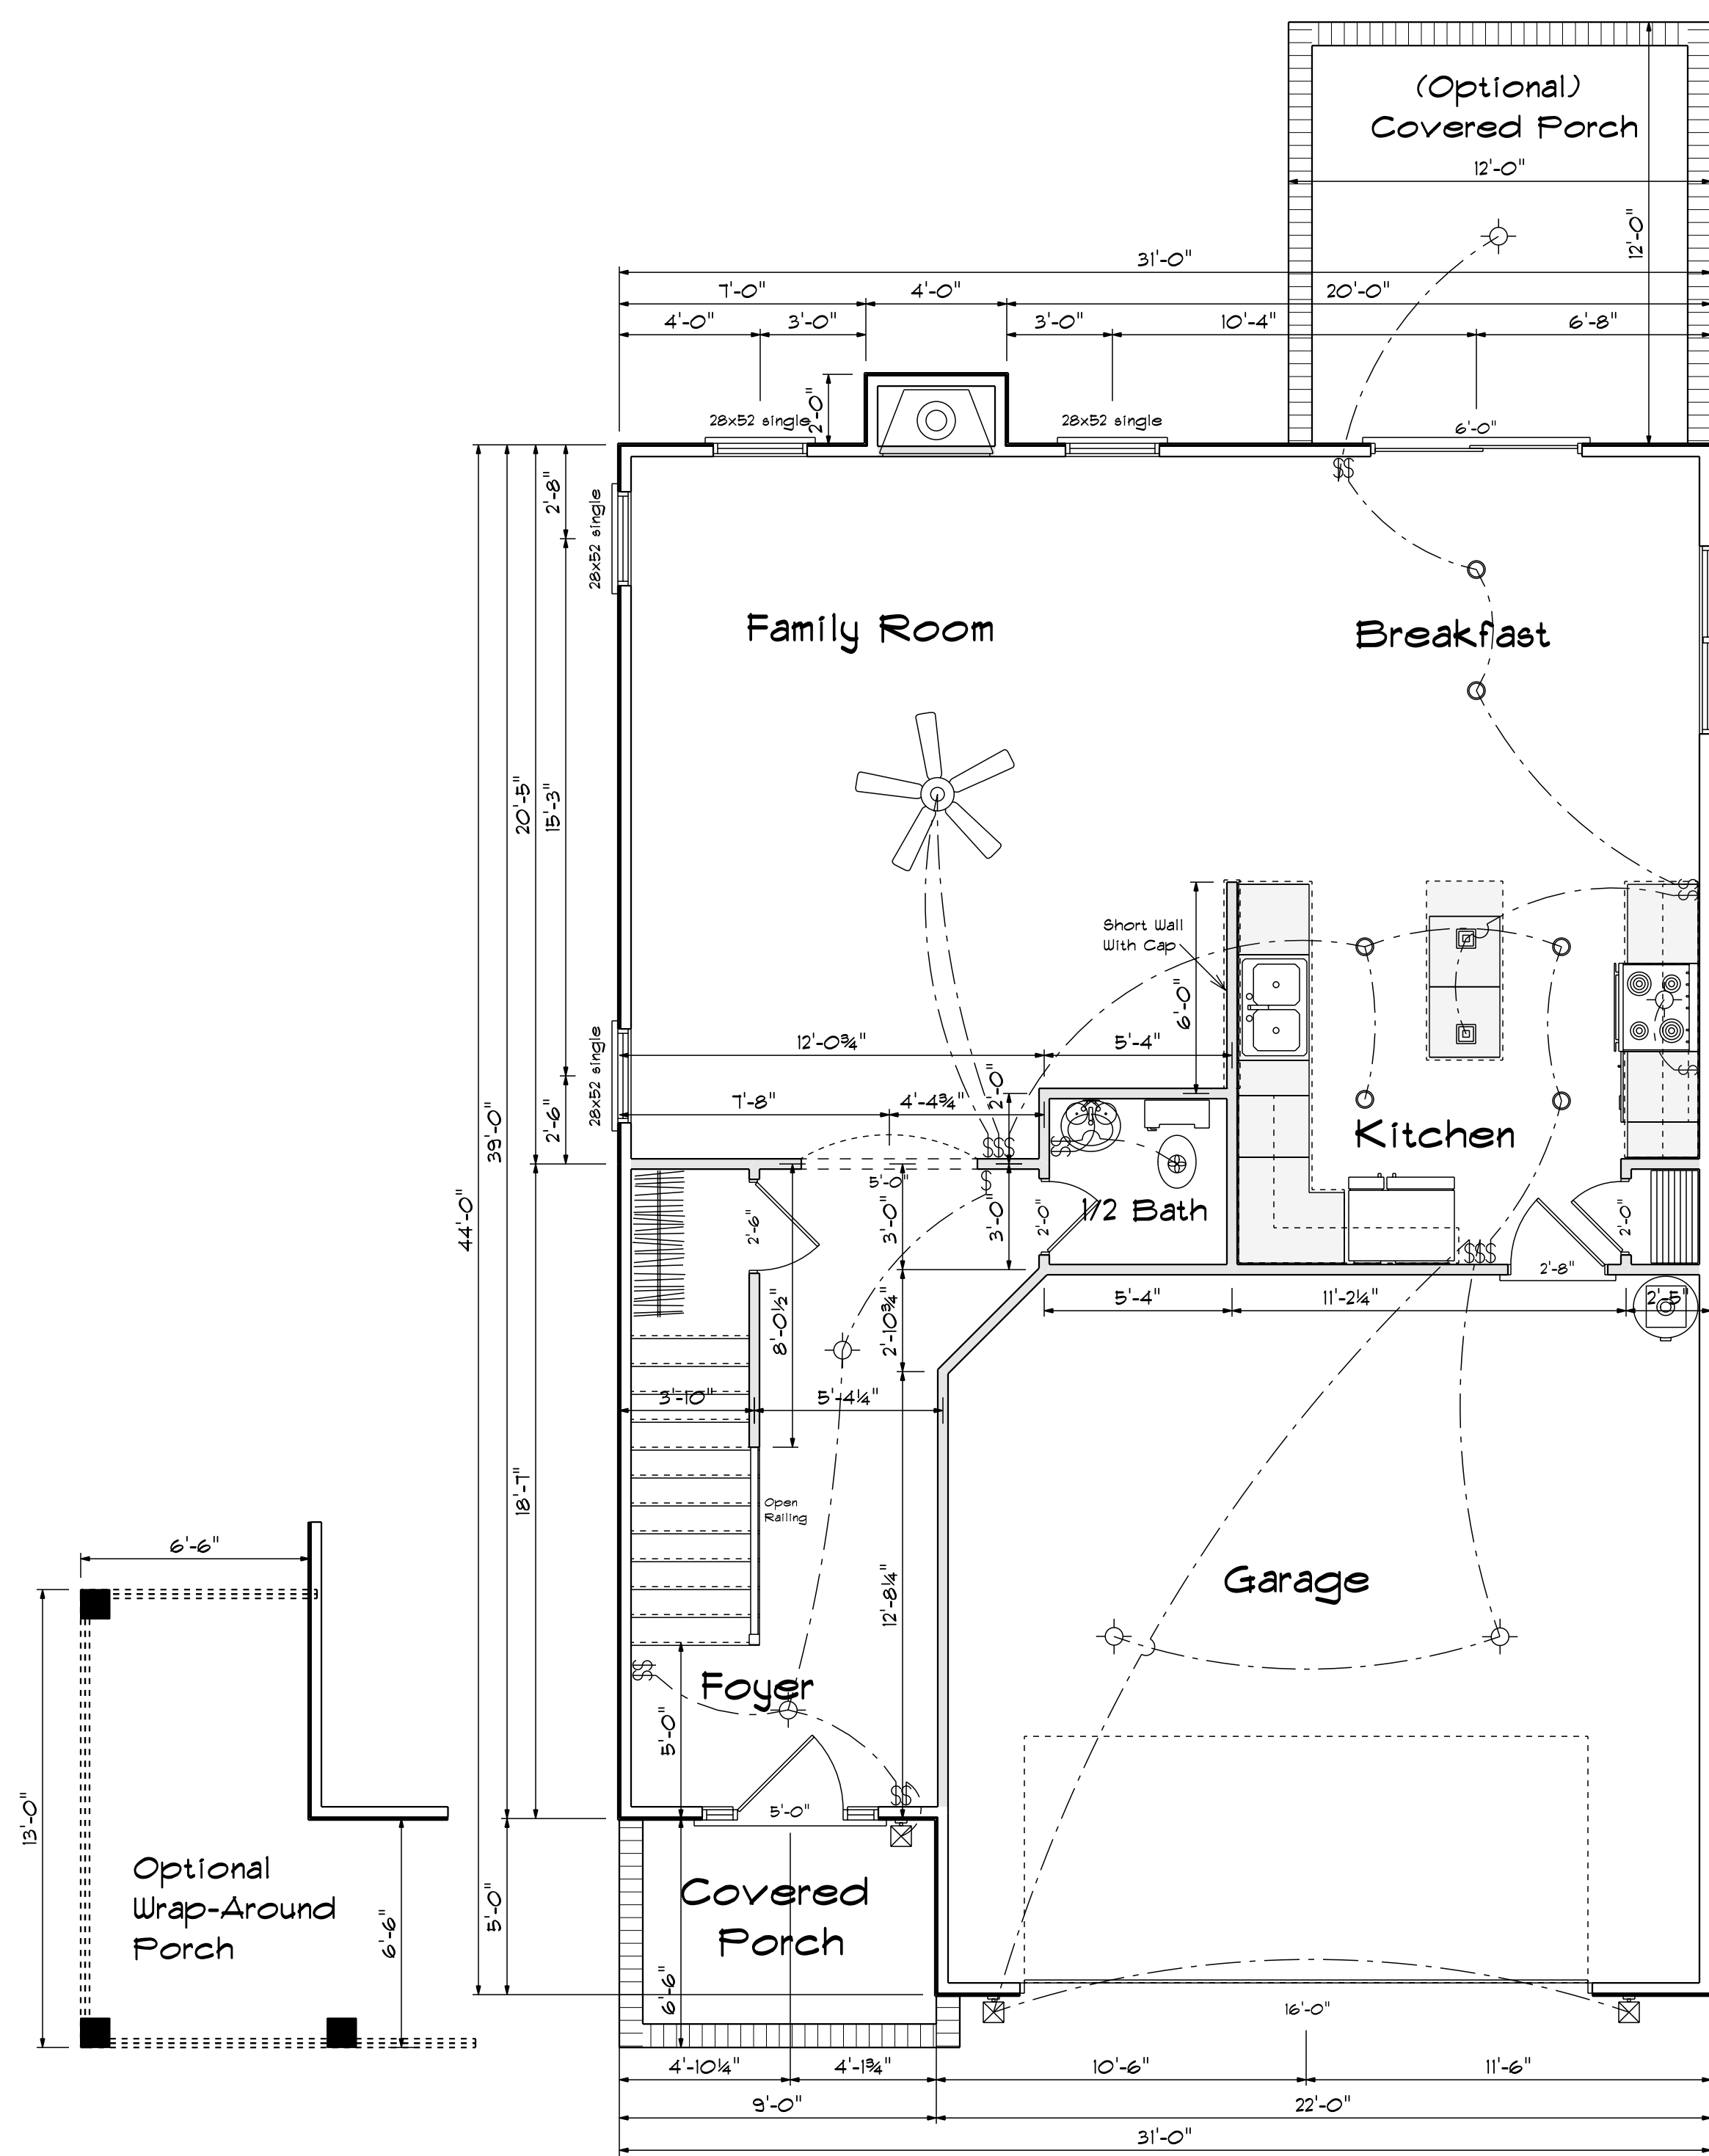


Kitchen Cabinets

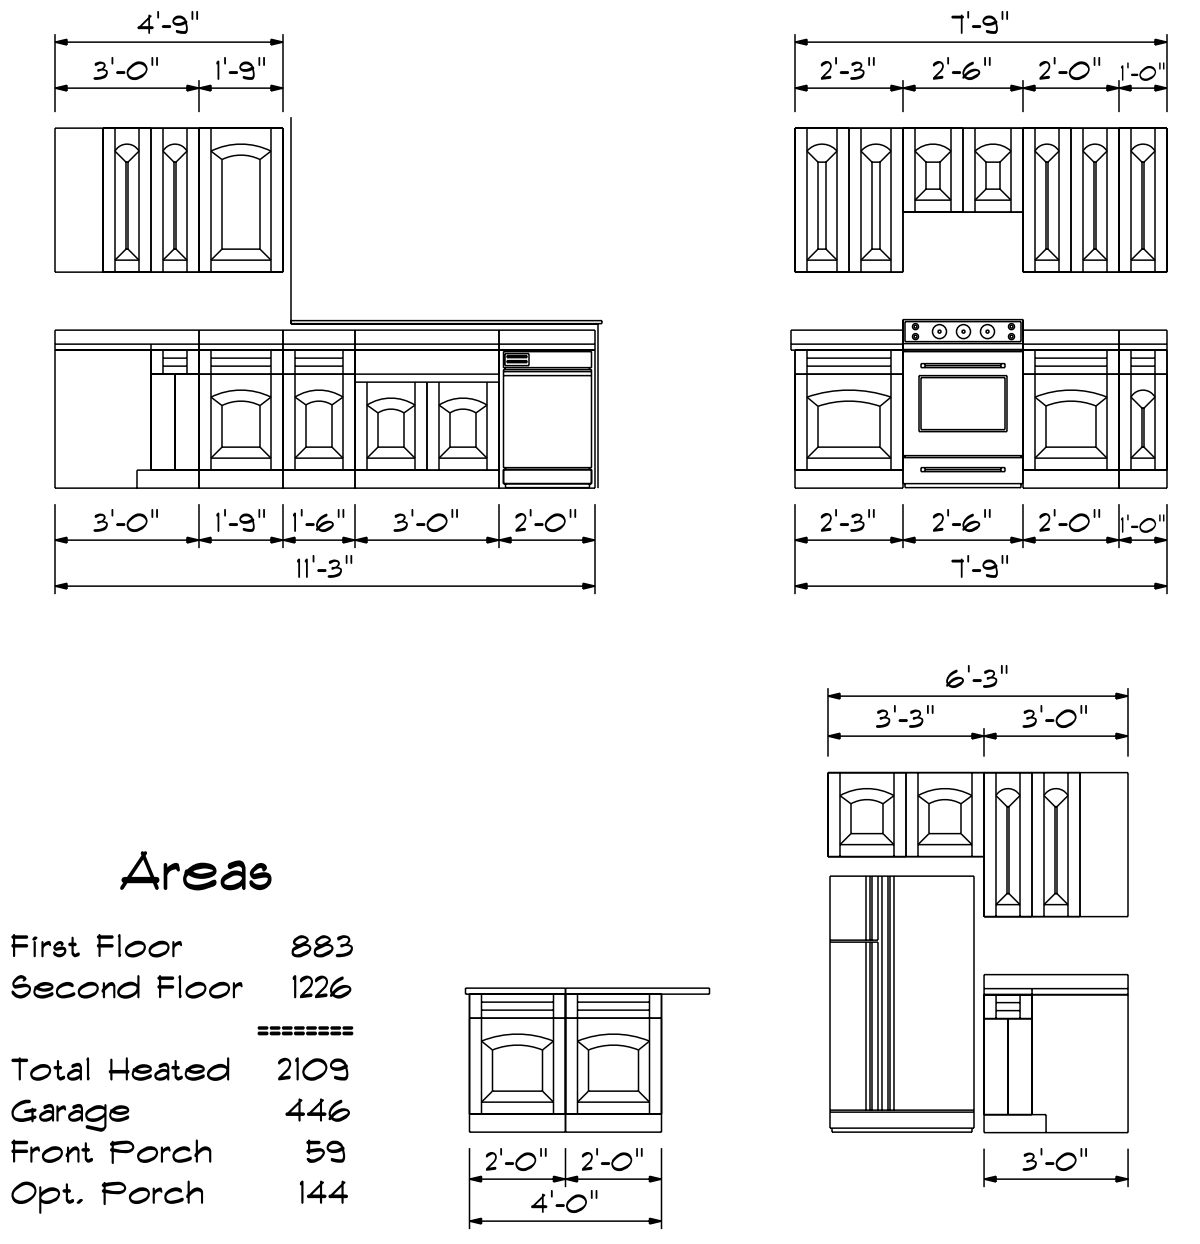

First Floor Plan


Scale: 1/4" = 1'-0"

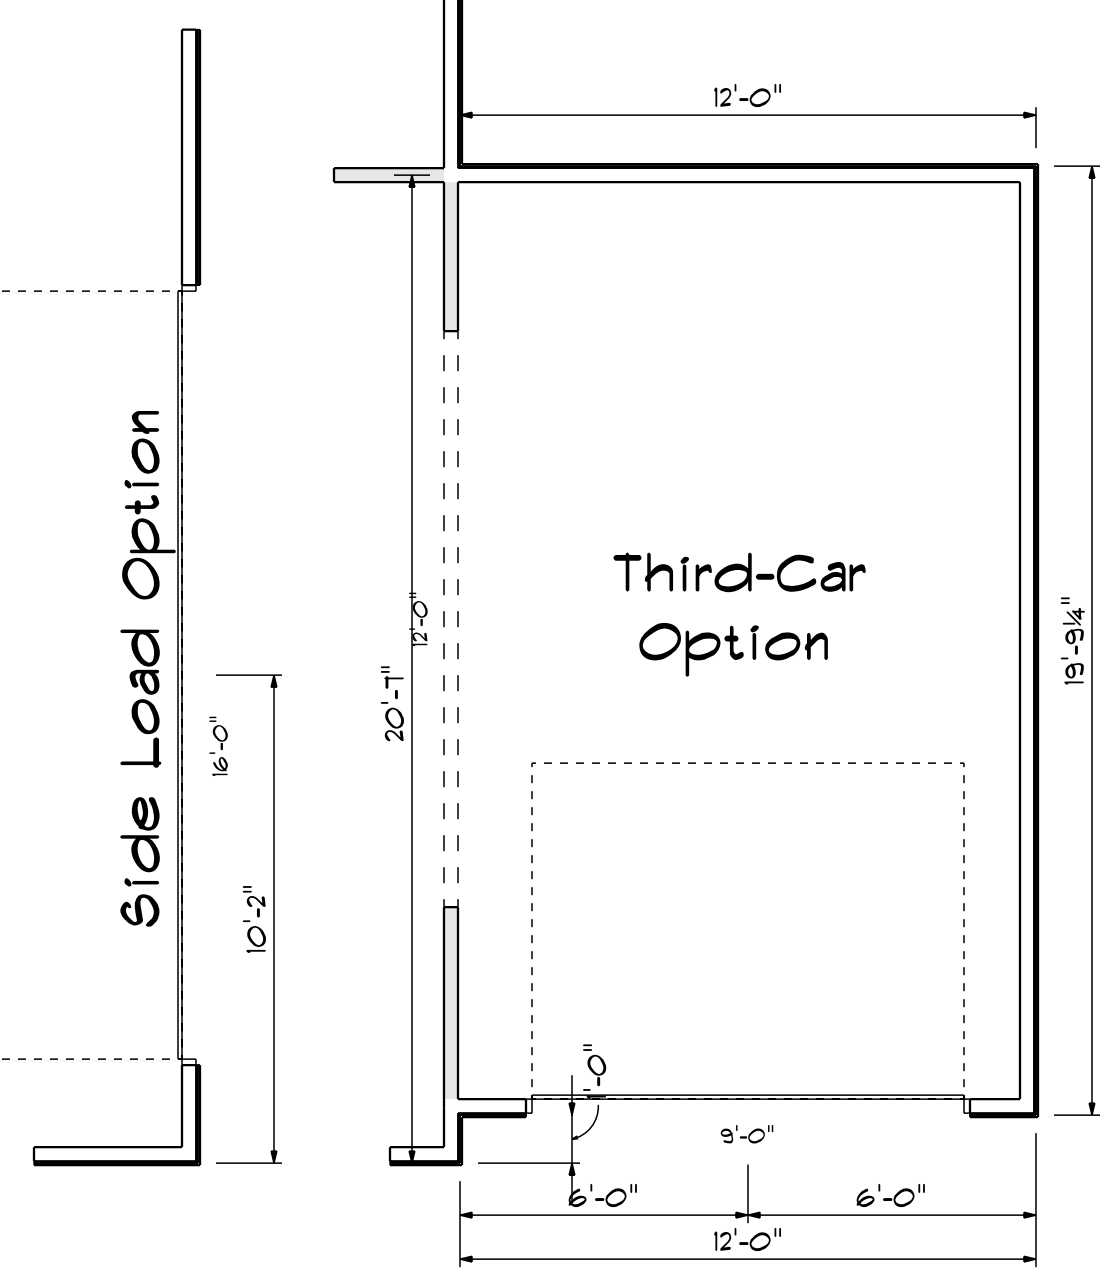

DATE: Tuesday, February 4, 2020
 REVISED
 DRAWING#

SCALE: 1/4"
 DRAWN BY
 APPROVED

SC-2109

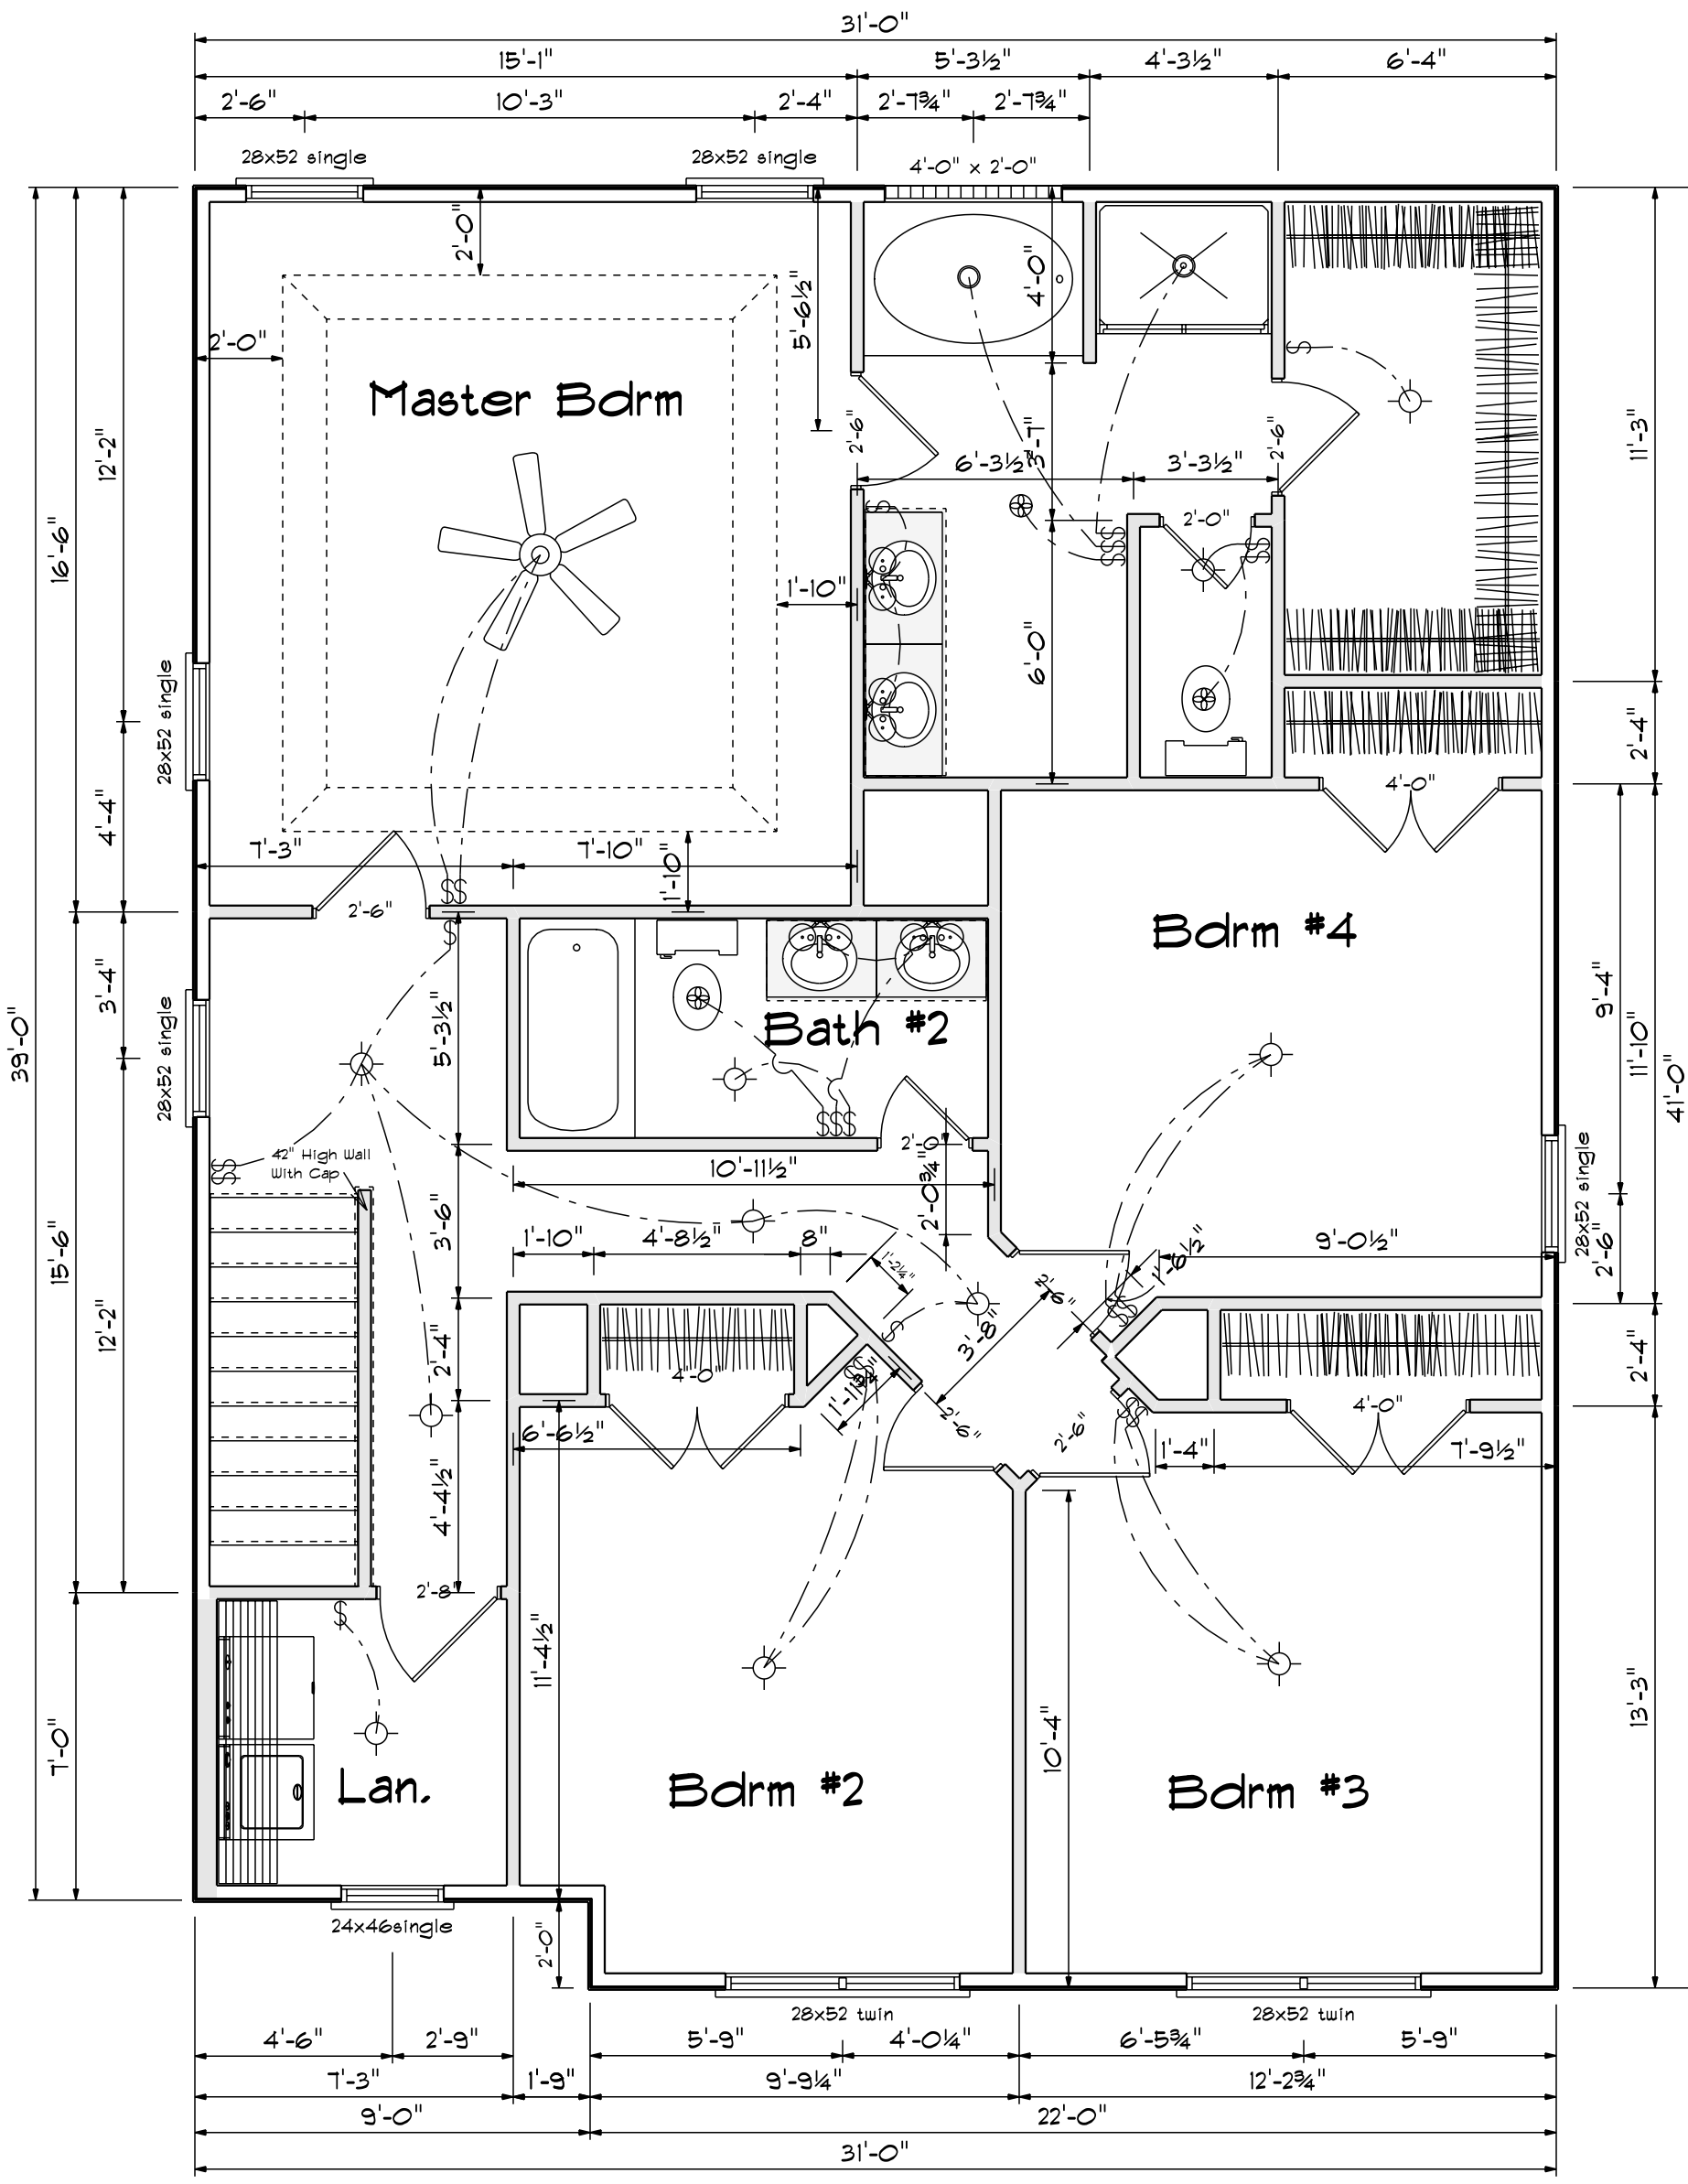

Second Floor Plan

Scale: 1/4" = 1'-0"


SECOND FLOOR OPENING SCHEDULE			
PRODUCT CODE	SIZE	HINGE	COUNT
2-0 Door Unit	2'-0"	R	3
2-0 Door Unit	2'-0"	L	1
2-6 Door Unit	2'-6"	R	1
2-6 Door Unit	2'-6"	L	3
2-8 Door Unit	2'-8"	L	1
4-0 Doublehung Door Unit	4'-0"	LR	3
24x46single	2'-4" x 4'-6"	N	1
28x52 single	2'-8" x 5'-2"	N	5
28x52 twin	5'-4" x 5'-2"	NN	2
8X8 GLASS BLOCK	4'-0" x 2'-0"	N	1

FIRST FLOOR OPENING SCHEDULE			
PRODUCT CODE	SIZE	HINGE	COUNT
60X80 LH ENTRY - 2 SL	5'-0"	NA	1
192X84 - 8 PANEL - 4 WINDOW	16'-0"	U	1
72X80 SLIDING FRENCH 2	6'-0"	NL	1
2-0 Door Unit	2'-0"	R	1
2-0 Door Unit	2'-0"	L	1
2-6 Door Unit	2'-6"	L	1
2-8 Door Unit	2'-8"	R	1
28x52 single	2'-8" x 5'-2"	N	4
28x52 twin	5'-4" x 5'-2"	NN	1


DATE: Tuesday, February 4, 2020
 REVISED
 DRAWING#

SCALE: 1/4"
 DRAWN BY
 APPROVED


SC-2109

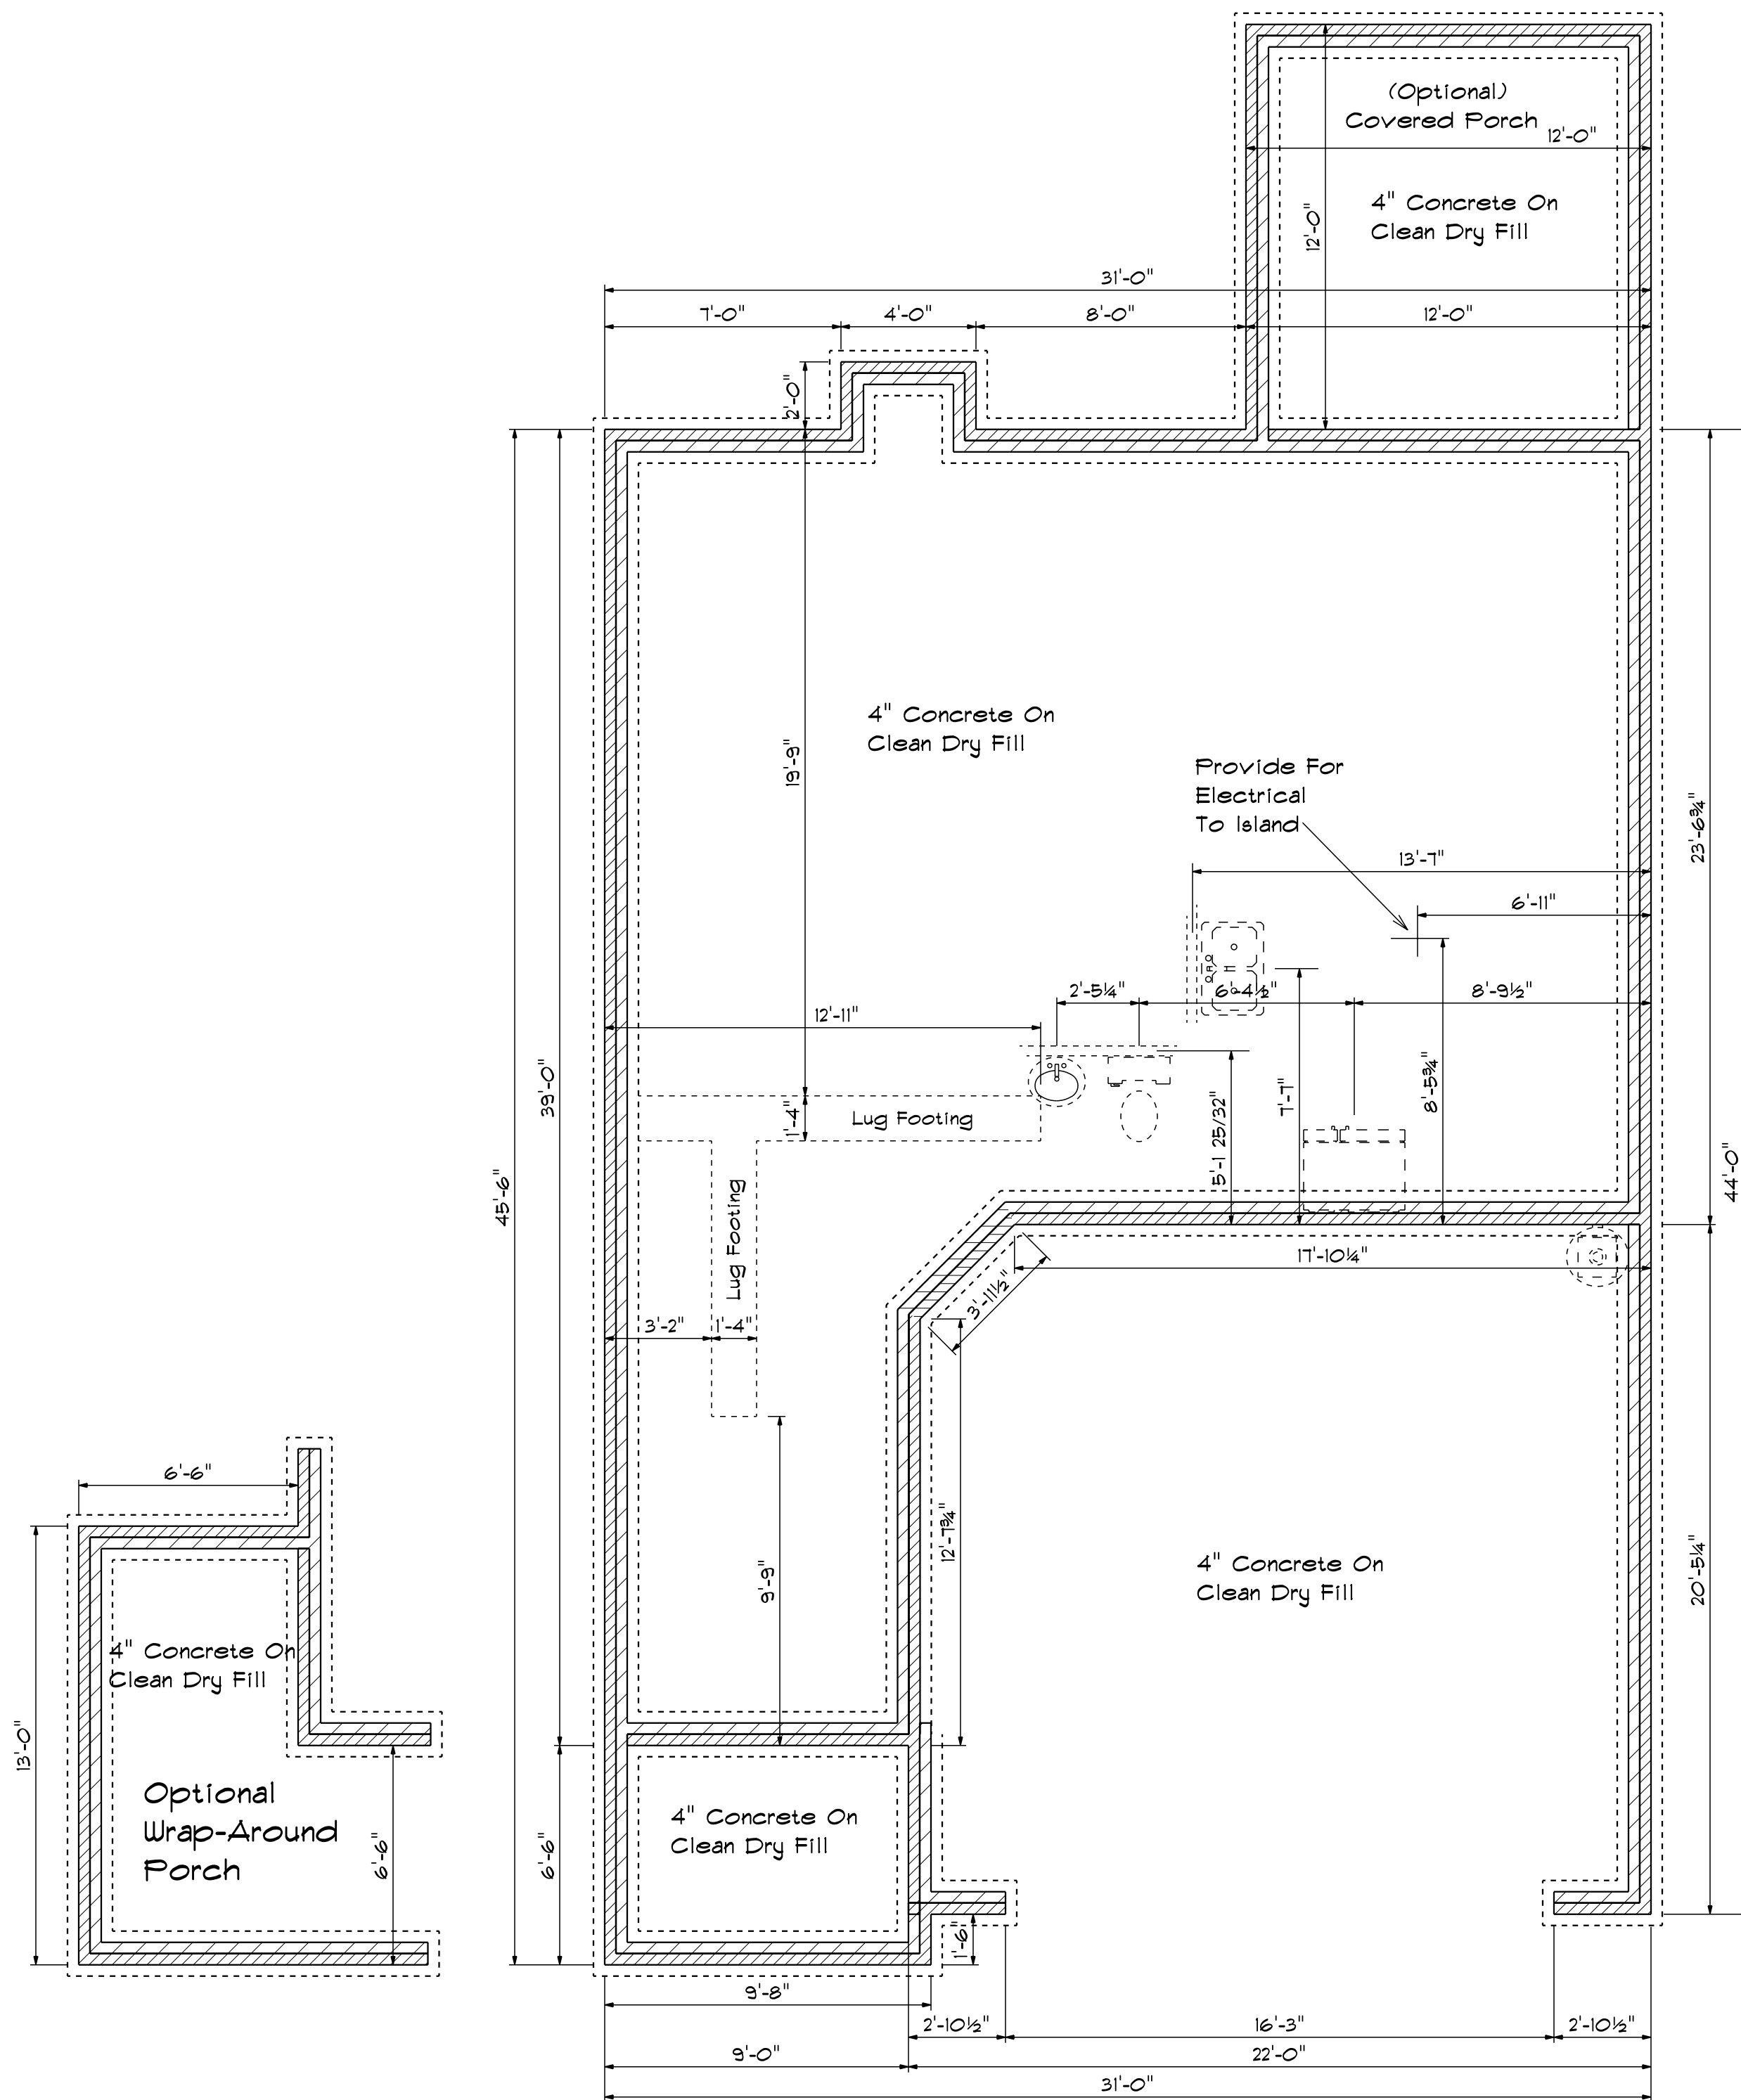

Foundation Detail Siding

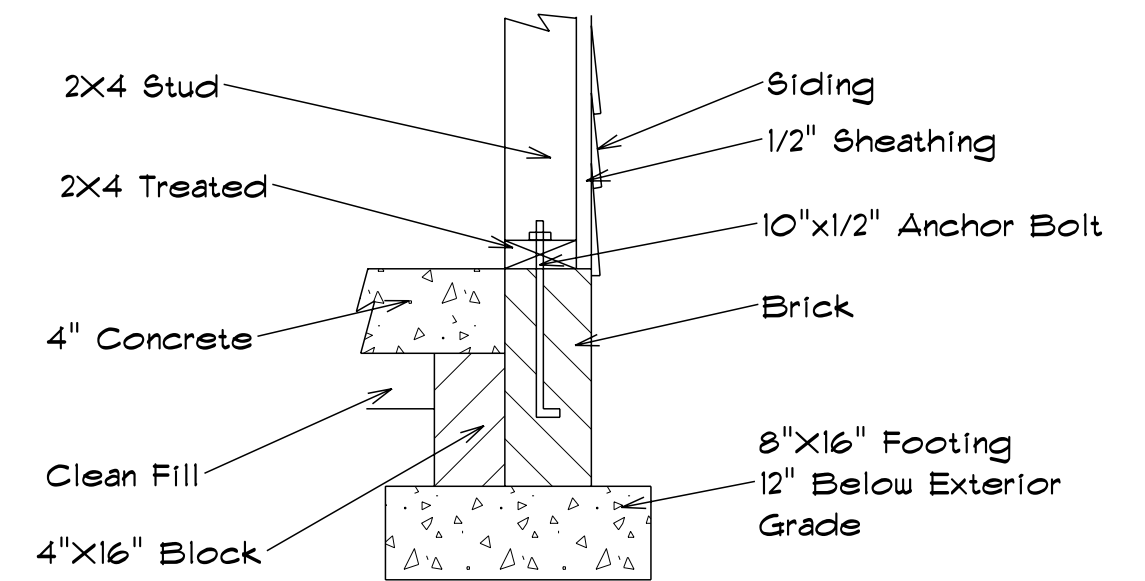

Lug Footing Detail

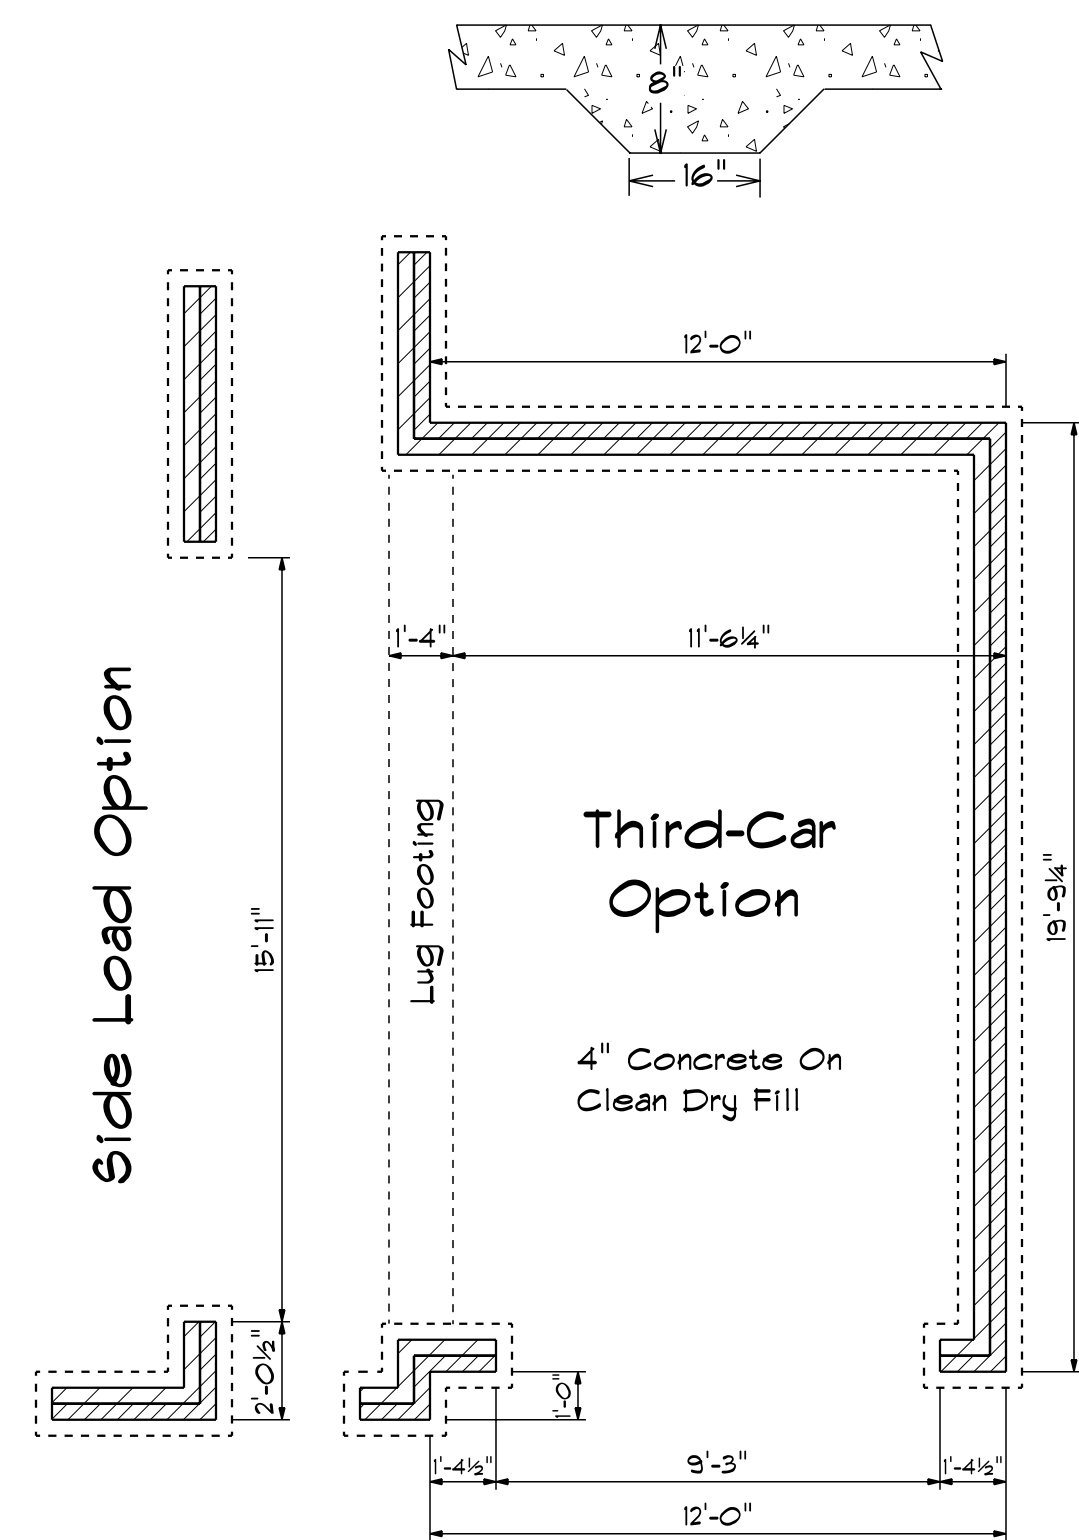

Foundation Plan

DATE: Tuesday, February 4, 2020
REVISED
DRAWING#

SCALE: 1/4"
DRAWN BY
APPROVED

SC-2109