




Front Elevation

Scale: 1/4" = 1'0"

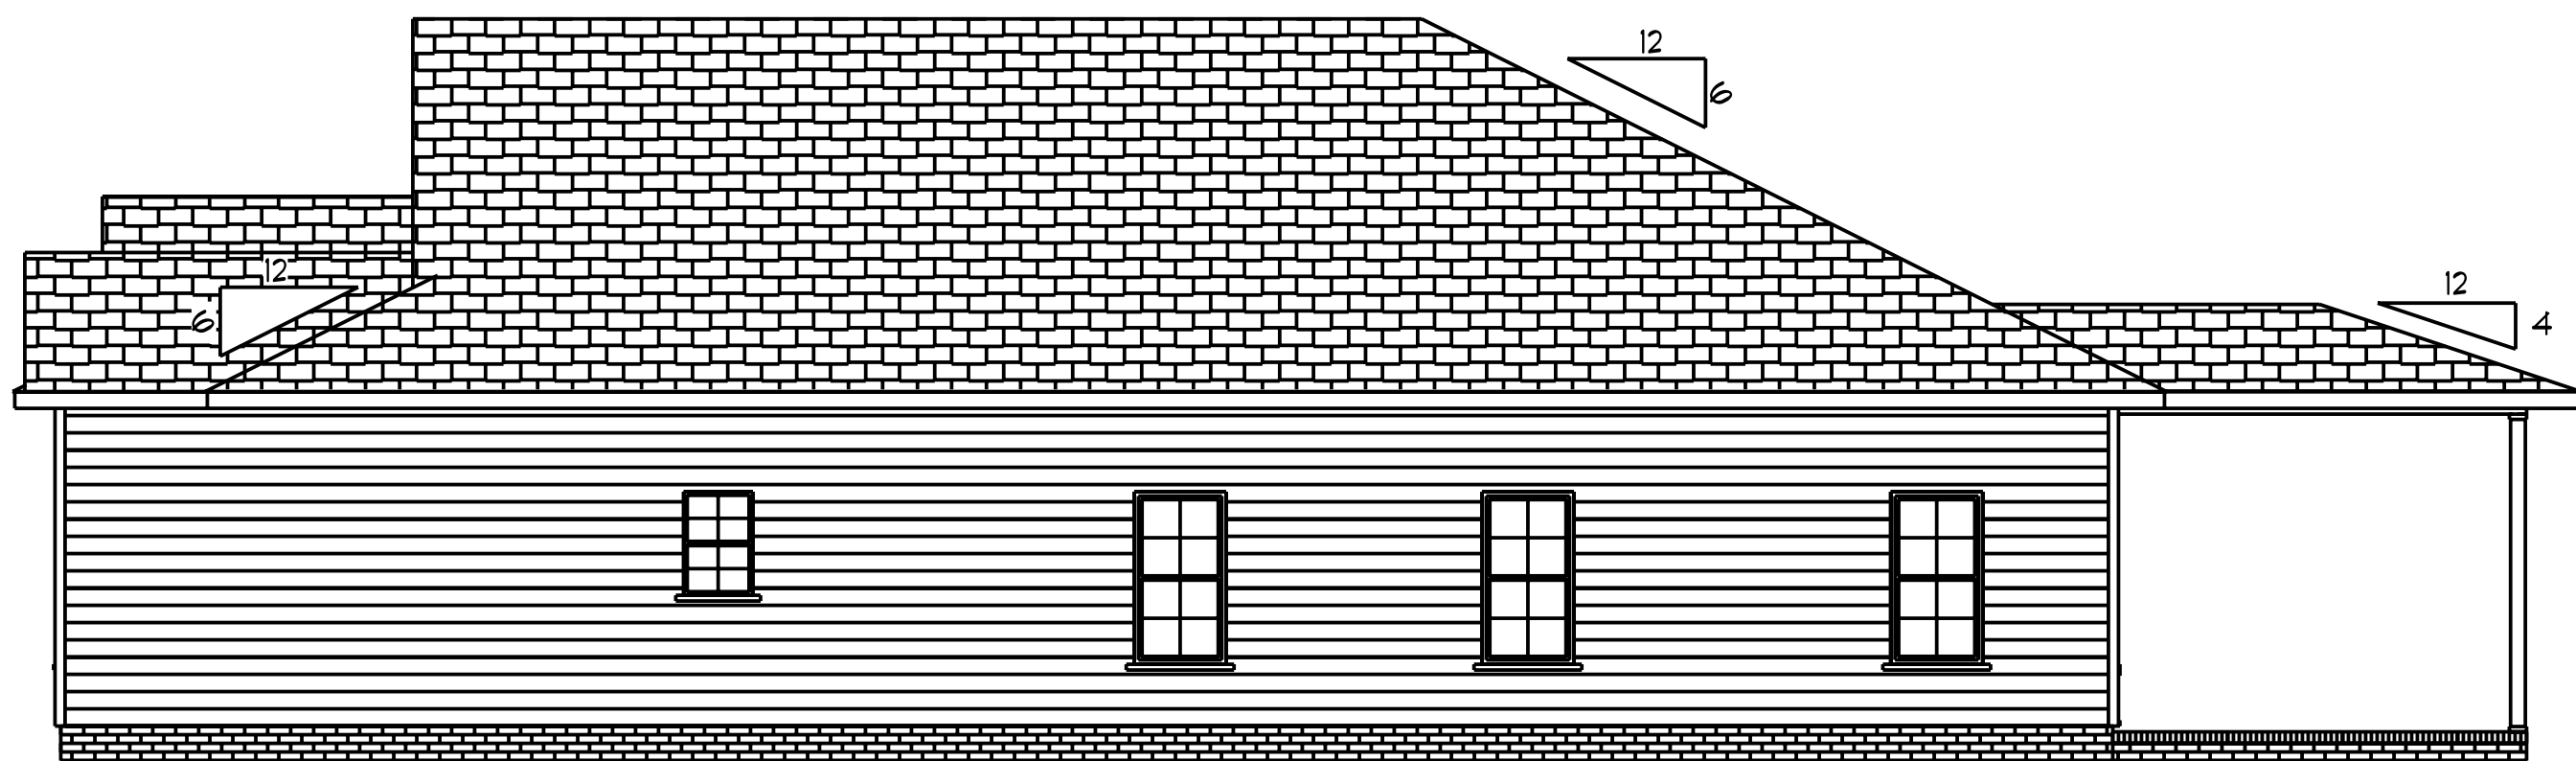


Right Elevation

Scale: 3/16" = 1'0"



Rear Elevation

Scale: 3/16" = 1'0"

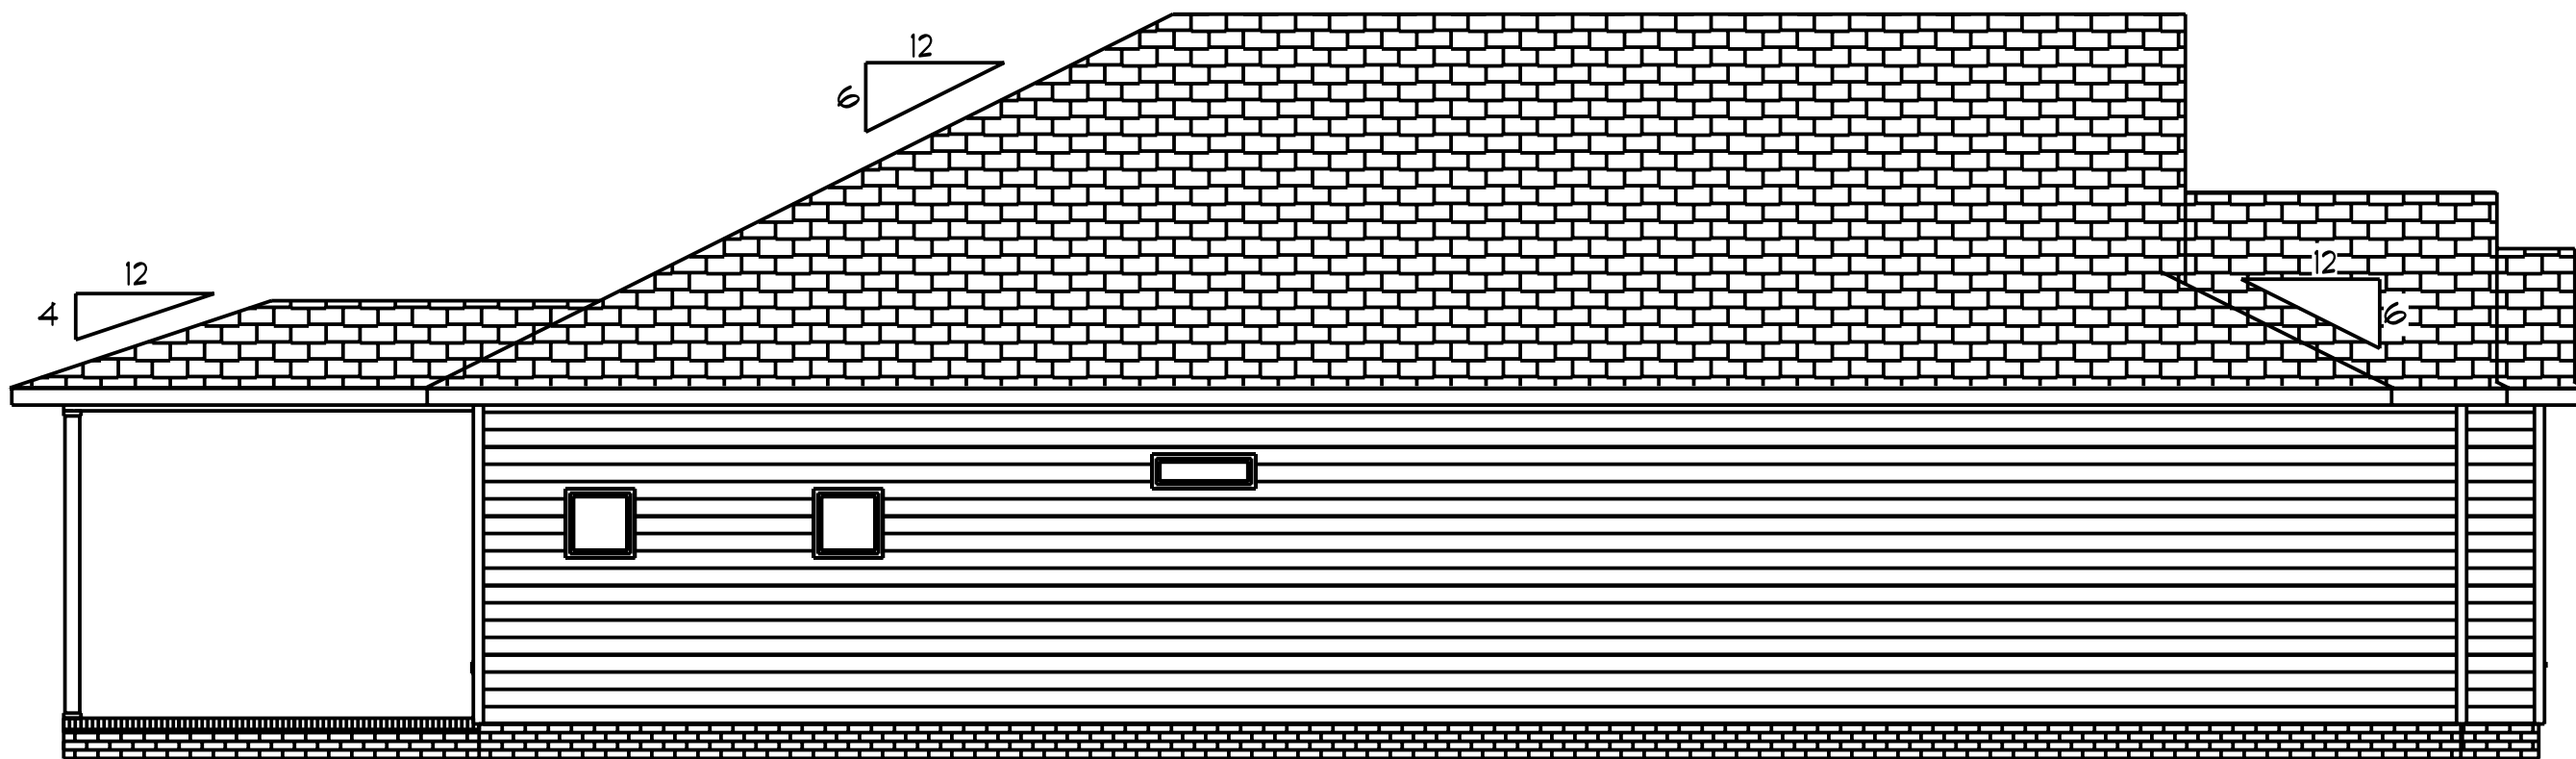

Left Elevation

Scale: 3/16" = 1'0"

The Alexis

SCALE: 1/4"





DRAWN BY

APPROVED

DATE: 10/22/2022

REVISED

DRAWING\*

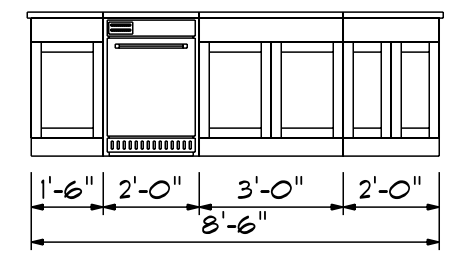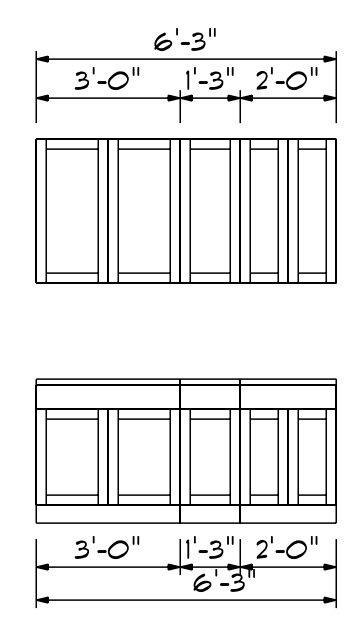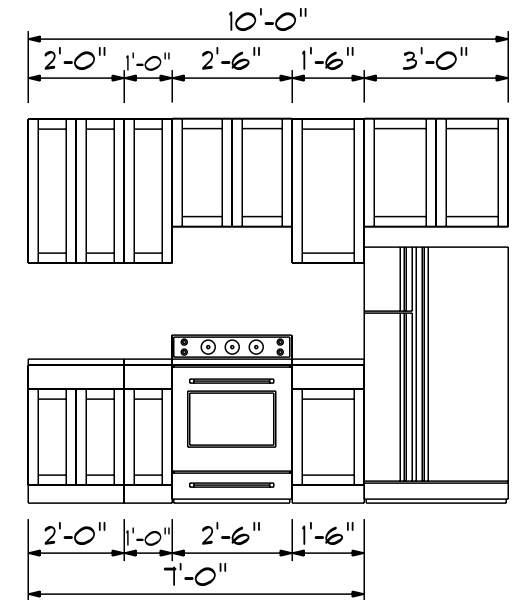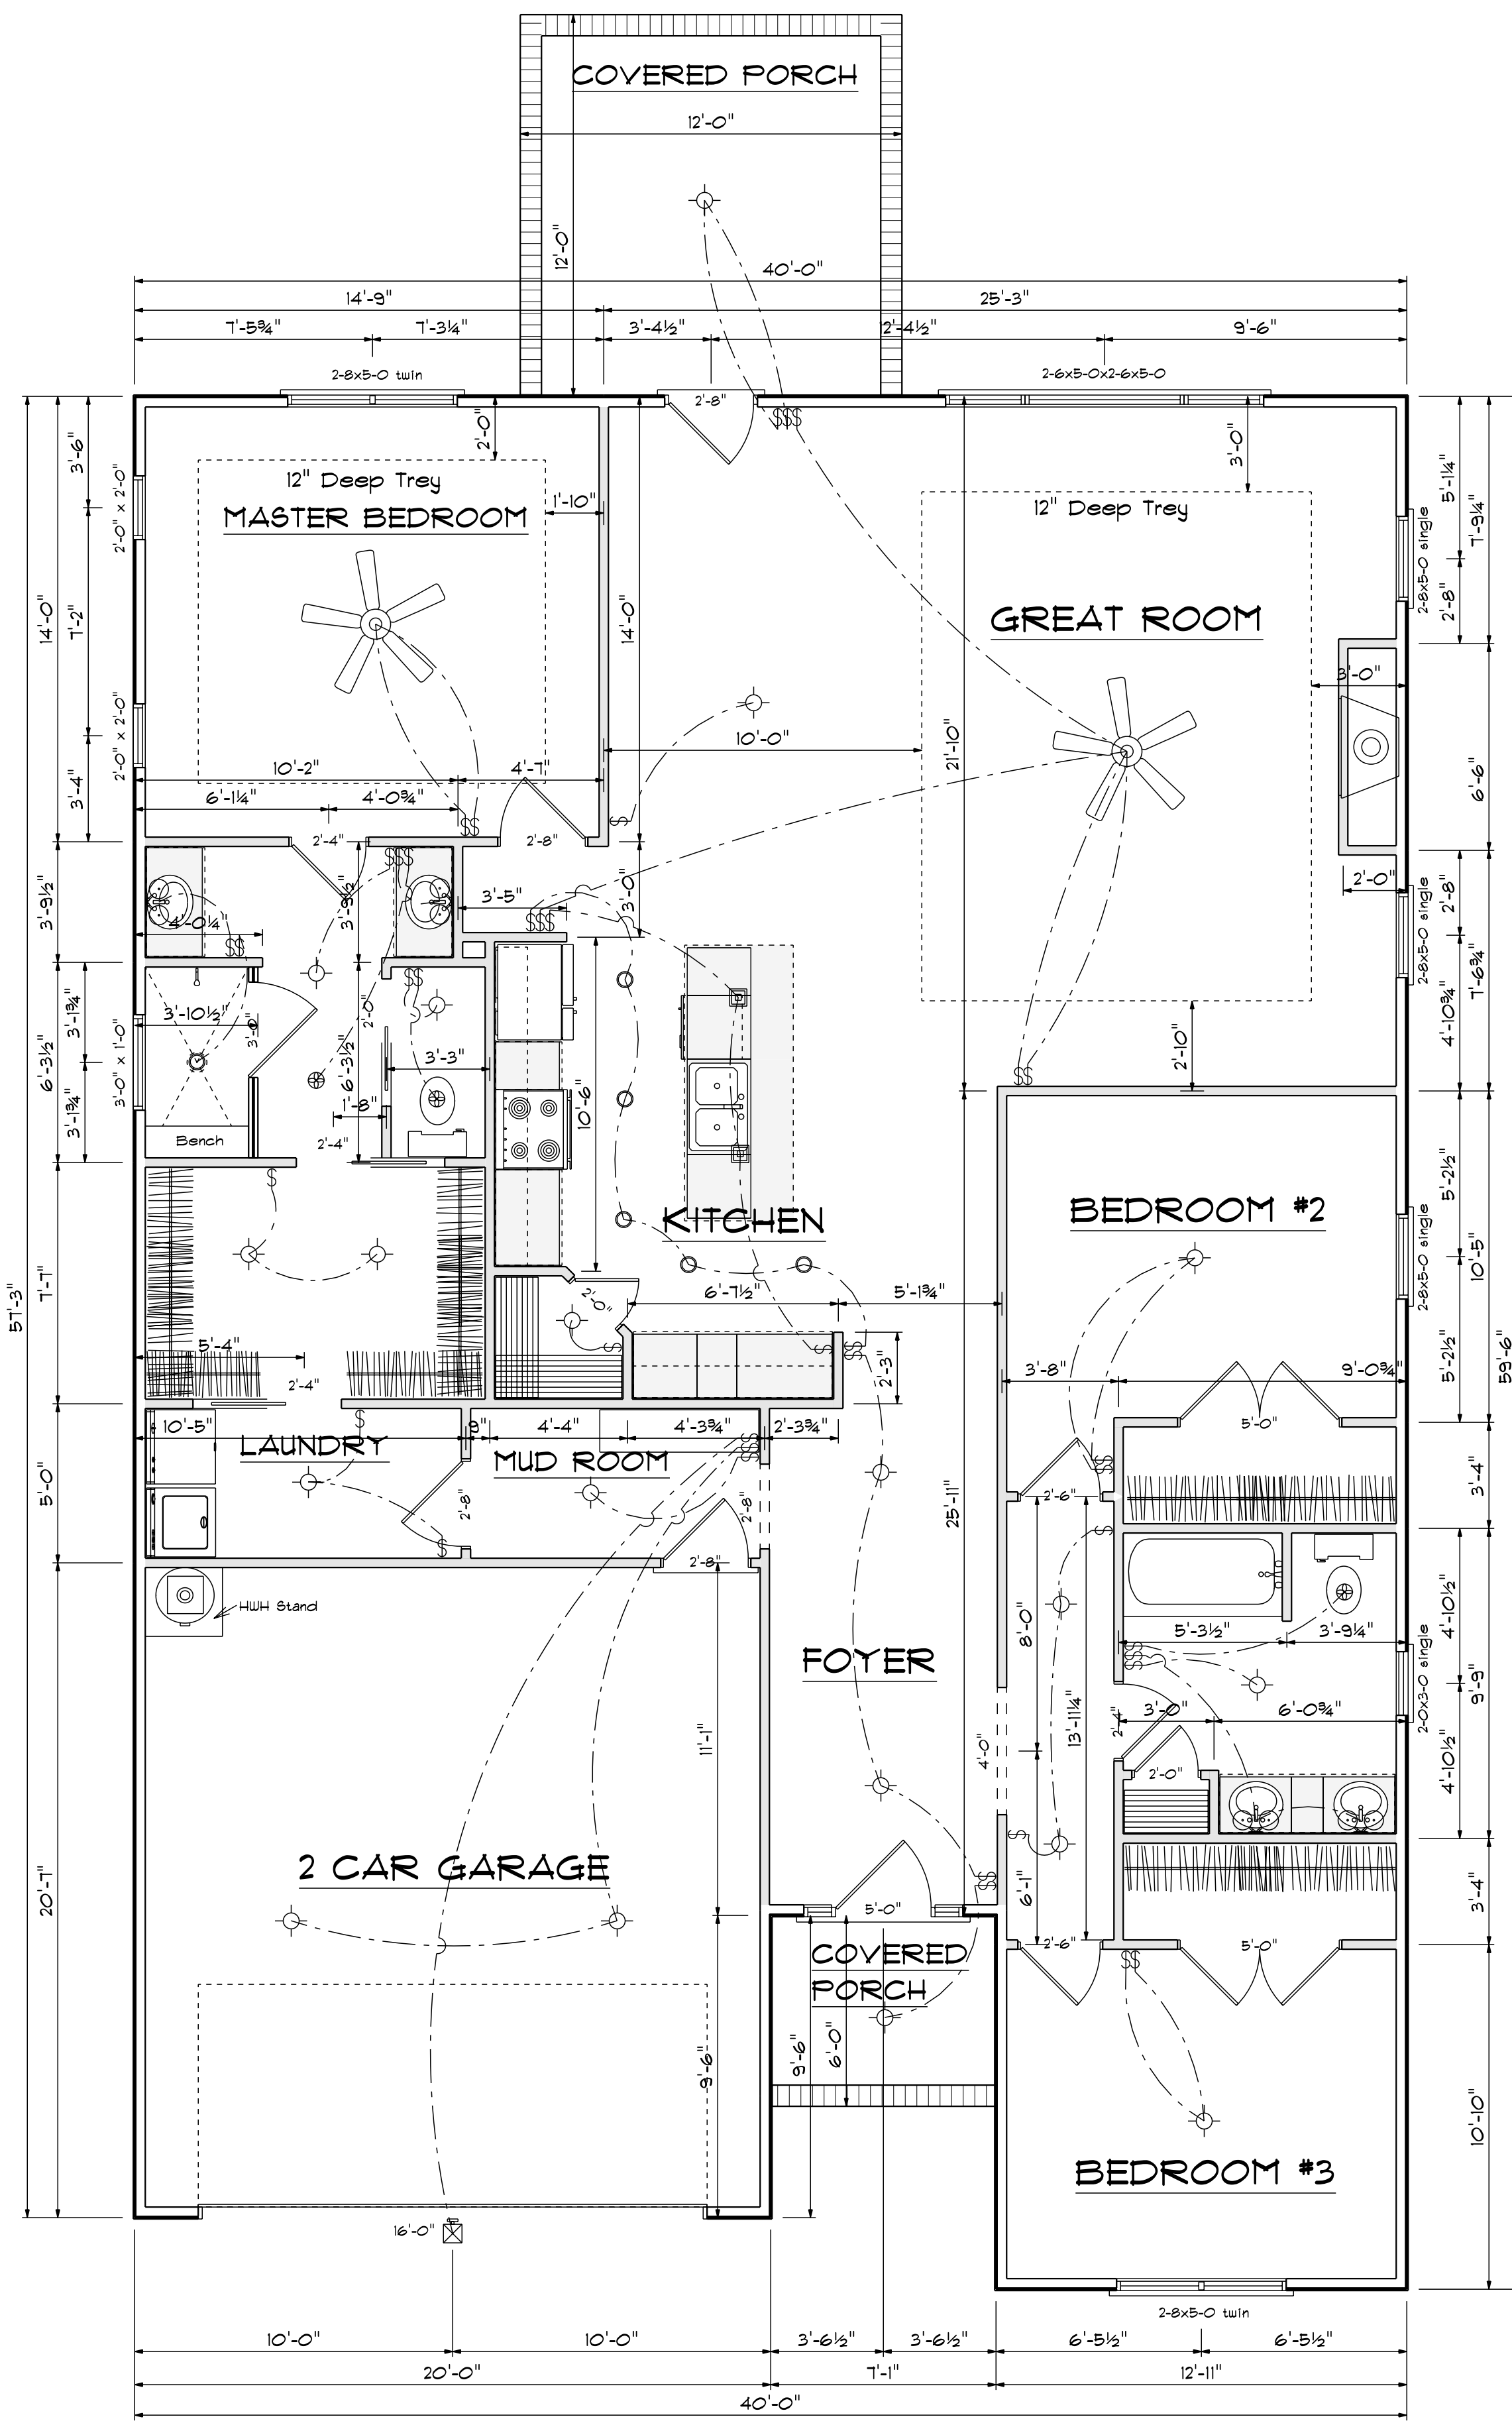

OPENING SCHEDULE				
PRODUCT CODE	SIZE	HINGE	REVERSED	COUNT
60X80 LH ENTRY - 2 SL - TRANSOM	5'-0"	L	NA	1
32X80 FRENCH A 1	2'-8"	R	NO	1
192X84 - 8 PANEL - 4 WINDOW	16'-0"	U	NO	1
2-0 Door Unit	2'-0"	L	NO	2
2-4 Door Unit	2'-4"	R	NO	2
2-6 Door Unit	2'-6"	R	NO	1
2-6 Door Unit	2'-6"	L	NO	1
2-8 Door Unit	2'-8"	L	NO	1
2-8 Door Unit	2'-8"	R	NO	2
5-0 Doublehung Door Unit	5'-0"	LR	NO	2
20 pocket	2'-0"	N	NO	1
24 pocket	2'-4"	N	NO	2
36X80 GLASS	3'-0"	R	NO	1
10x30x10x52 single	10'-0" x 5'-0"	NNN	NA	1
20x46 single	2'-0" x 5'-0"	N	NA	1
28x52 single	2'-8" x 5'-0"	N	NA	3
28x52 twin	5'-4" x 5'-0"	NN	NA	1
28x52 twin	5'-4" x 5'-2"	NN	NA	1
20X20 TRANSOM	2'-0" x 2'-0"	N	NA	2
36X12 TRANSOM	3'-0" x 1'-0"	N	NA	1

**Areas**

Heated Sq.Ft.	1855
Garage	406
Front Porch	42
Rear Porch	144


**Floor Plan**

Scale: 1/4" = 1'-0"  
1855 Heated

**The Alexis**

SCALE: 1/4"  
DRAWN BY  
APPROVED

DATE: 10/22/2022  
REVISED  
DRAWING#

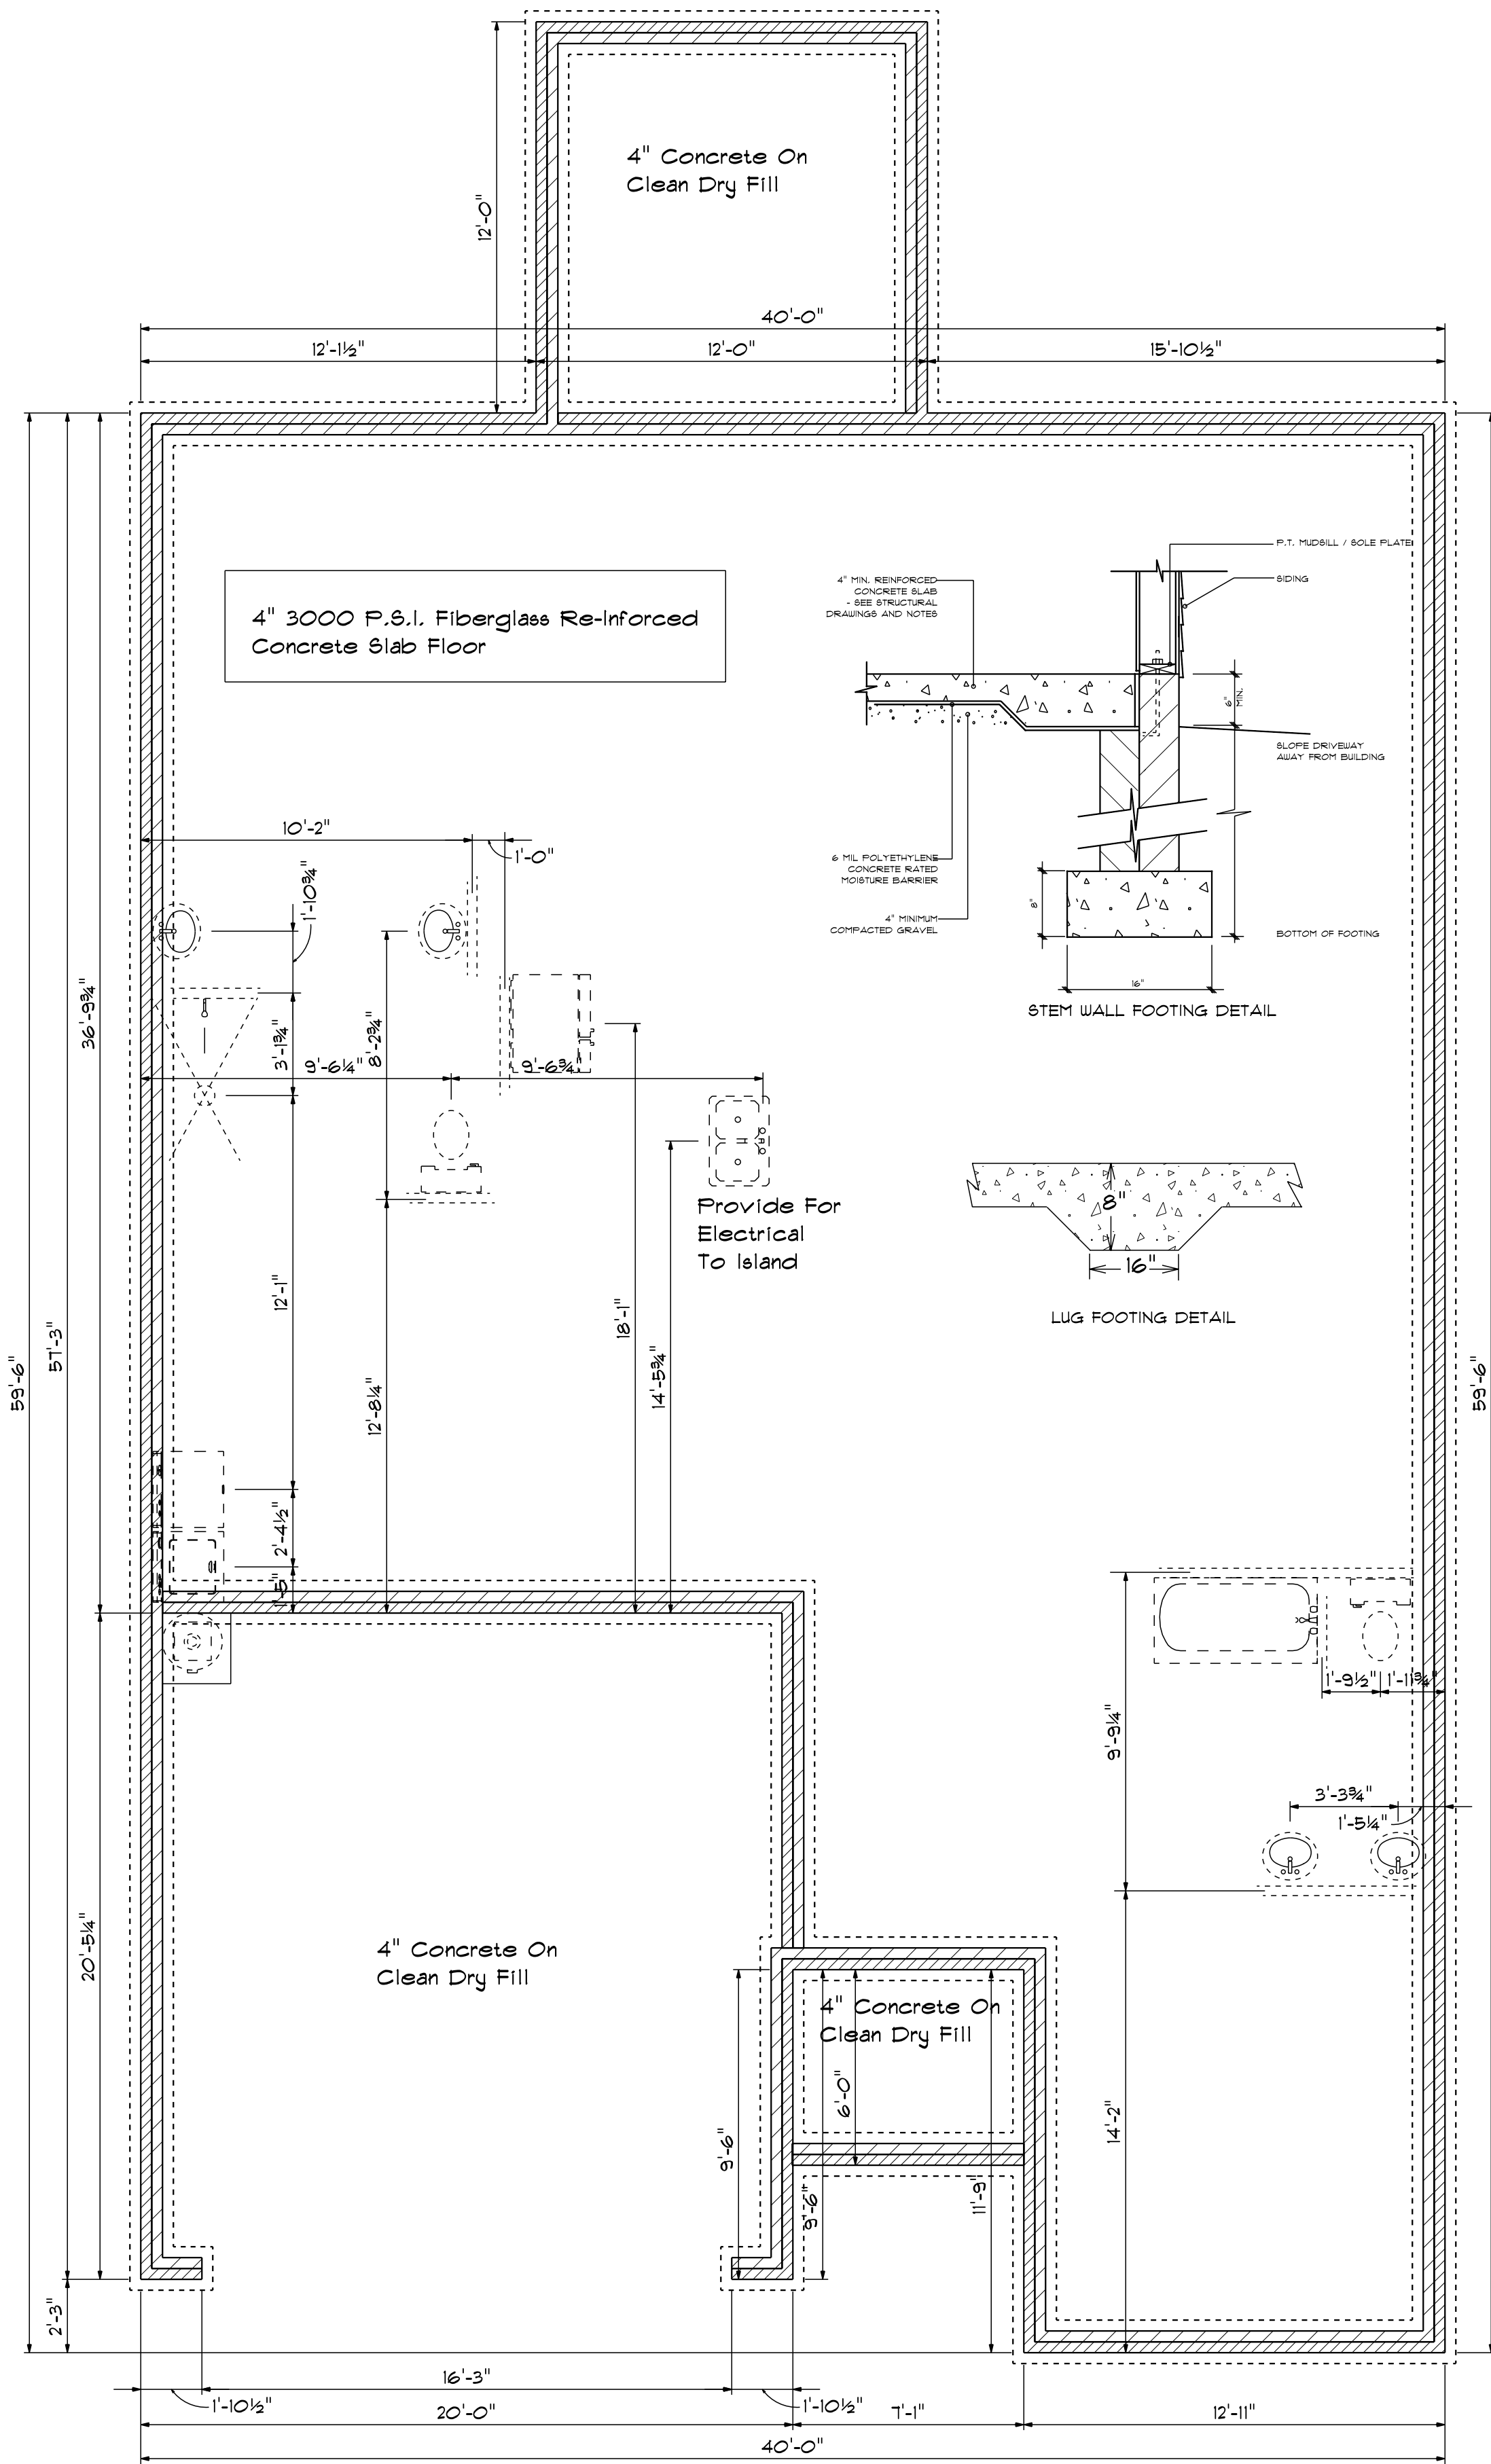

# Foundation Plan

Scale: 1/4" = 1'-0"

The Alexis

SCALE: 1/4"  
DRAWN BY  
APPROVED

DATE: 10/22/2022  
REVISED  
DRAWING#