

Sheet Title:
**FRONT & LEFT
ELEVATIONS**

[illegible]

This is in the property of McMillan Design and may not be used or reproduced without the expressed written consent of McMillan Design.

These charges are offered to the "named client" for a conditional one time use. The condition is limited to the H or property as specified hereon and only for the named client.

McMillan Design reserves the right to charge for any home construction from these drawings. Contractor or builder shall notify all dimensions and conditions prior to construction. Caution must be exercised when making any modifications to these drawings. If changes are made to these drawings, the client must notify McMillan Design.



Plan Number
M036-14

Sheet No. **A1**


Drawn By: **MMc.**

Date: **10.02.2018**

© COPYRIGHT 2015
AAMBBus Paving, Inc.

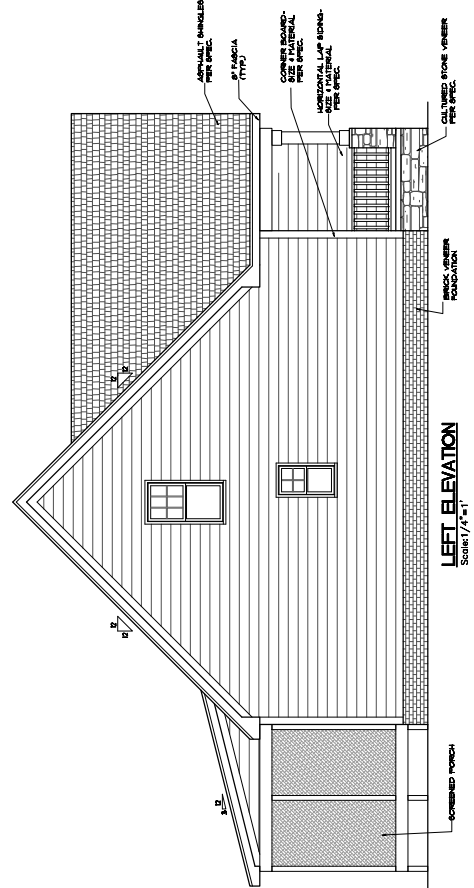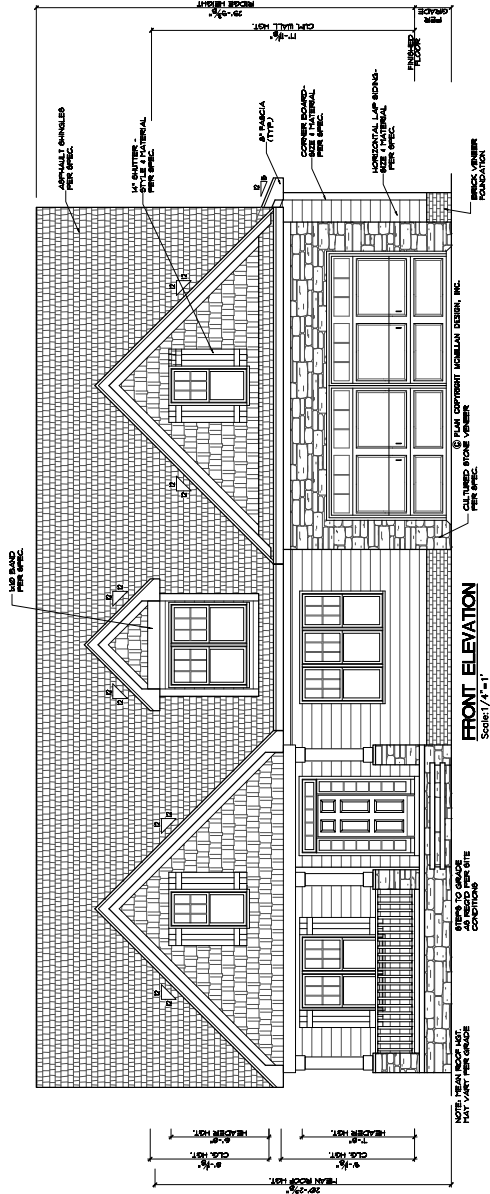

Vinyl Siding: White
Trim: White
Shutters: Black
Windows: White
Garage Doors: White
Front Door: Black
Shingles: Weatherwood

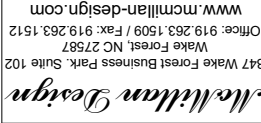

Sheet Title:
**REAR & RIGHT
ELEVATIONS**

[illegible]

This plan is the property of McMillan Design and may not be used or reproduced without the written consent of McMillan Design. These drawings are to be used only for a conditional one-time use. The conditioned use is limited to the lot or property, as specified herein, and only for said location.


Plan Number
M036-14


Sheet No. **A2**

Drawn By: **MMc**

Date: **10.02.2018**

© COPYRIGHT 2018
McMillan Design, Inc.

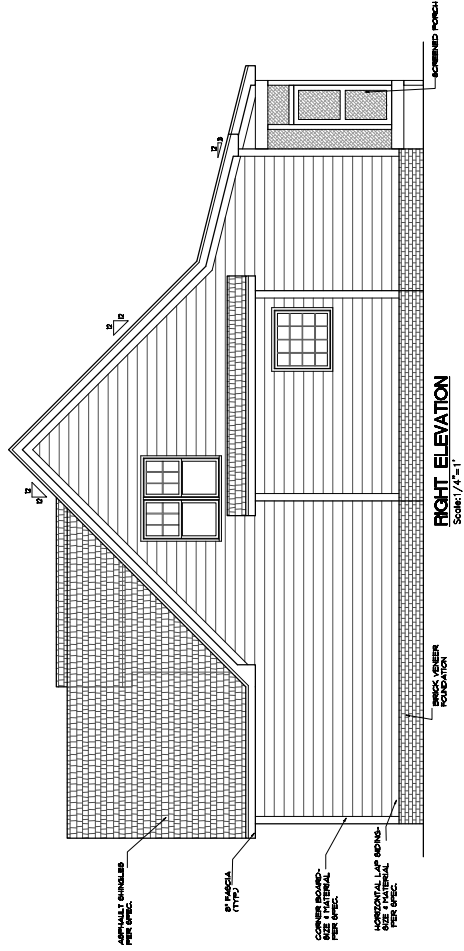

 

FIRST FLOOR PLAN

[illegible]


These drawings are often used as the standard for a contractor's use. The contractor is hired to prepare all the specified items and only for each location.

McMillan Design assumes no liability for any home constructed from these plans. Contractors of Miller shall verify all construction conditions prior to construction. Certain materials and conditions may be required. Changes may be requested when making modifications to these plans. If changes are made to these drawings, they will be made by Miller Design.

© 2000 McMillan Design

Plan Number: **M036-14**
Sheet No. **A3**
Drawn By: **MMc.**
Date: **10.02.2018**

© COPYRIGHT 2018
McMillan Masters, Inc.

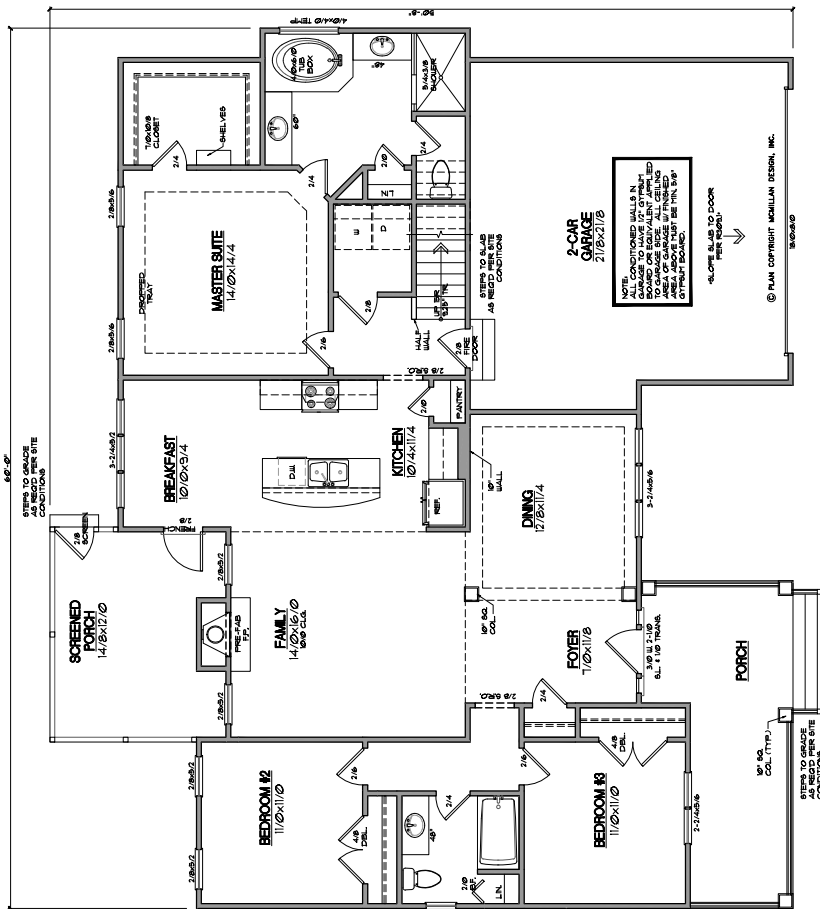


GENERAL NOTES

WALLS;
THICK WALLS ARE DRAIN 4"
ANGLED WALL ARE DRAIN
SMOKE DETECTORS;
LOCATION AND NUMBER OF
DETECTIONS SHALL COMPLY
WITH ALL APPLICABLE
CODES;
ALL BUILDINGS THAT HAVE
AT LEAST ONE WINDOW WHICH
NEARLY COULD BE IT & THE
CONSTRUCTION RESPONSIBILITY
FOR THE DETECTION SYSTEM
SHALL MEET REQUIREMENTS
OF THE NATIONAL FIRE PRO-
TECTIVE ASSOCIATION;
ATTIC ACCESS;
ALL ATTIC ACCESS SHALL BE
PROVIDED BY BUILDING AND
NOT BY ELEVATOR OR STAIR,
WALL CRAWLING HST,
ROOF ACCESS;
ALL ROOF ACCESS HEIGHT
NOTES ARE GRADING HEIGHT
DO NOT EXCEED 6' FROM
FLOOR TO FLOOR DECK TO
THE BOTTOM OF THE HANDRAILS.

SQUARE FOOTAGE	
Heated Square Footage	
First Floor	1,693.1
Second Floor	346.8
Unheated Square Footage	2,040.9
2. Car Garage	510.8
Front Porch	18.1
Future Study	319.2
Screened Porch	112.9

FIRST FLOOR
SCALE: 1/4"=1'

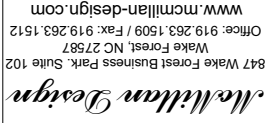

Sheet Title: **SECOND FLOOR PLAN**

REVISIONS	
NUMBER	DATE

Plan Number	M036-14
Sheet No.	A4
Drawn By:	MMc.
Date:	10.02.2018

GENERAL NOTES:

WALLS:
ALL WALLS ARE DRAIN 4"
THICK UNO.
ALL INTERIOR WALLS AND DRAWINGS
ARE 8" THICK UNO.

SMOKE DETECTORS:
LOCATION AND NUMBER OF
DETECTORS SHALL CONFORM
TO NEC.

EGRESS:
AT LEAST ONE UNDOOR HALLWAY
CONCERN TO A MINIMUM OF TWO
EGRESS DOORS SHALL BE PROVIDED
FOR EACH ROOM OR SPACE.
CONTRACTOR TO VERIFY CODES
TO VERIFY CLOSERED UNDOOR
AS NECESSARY.

MIN ATTIC ACCESS:
PROVIDED BY BUILDER AS
REQUIRED FOR INSULATION
AND CEILING HEIGHT VARIATIONS.
UNO SIZE UNO LABELLED
UNO HEIGHT LABELLED
ADD AN EXTRA 3" FOR
INSULATION THE WALL
HEIGHT REFERS TO THE FINISH
THE BOTTOM OF THE FINISH

SECOND FLOOR

SCALE: 1/4"=1'

