



# 1212 Bridges Street

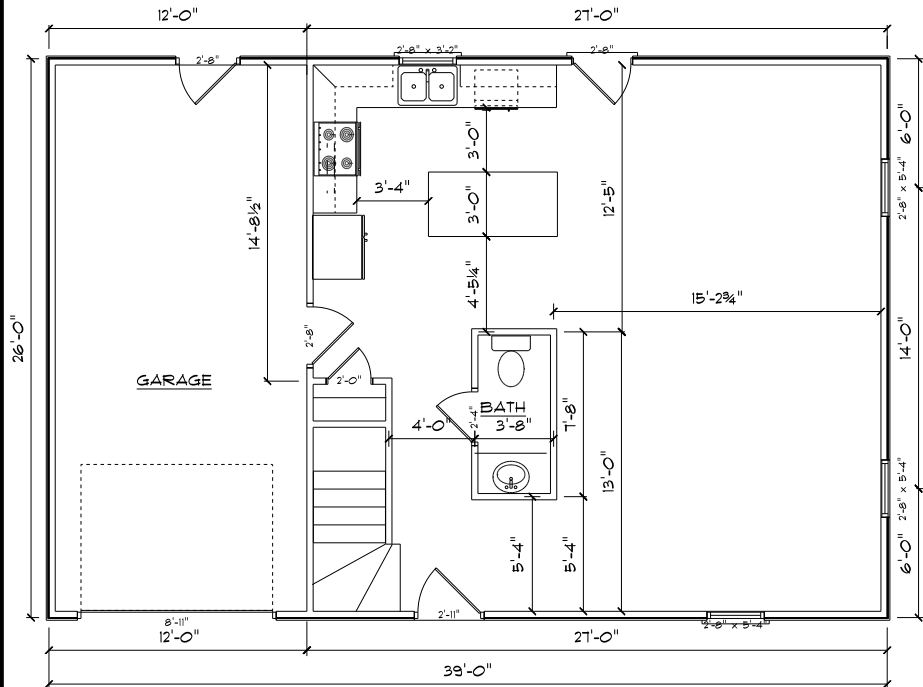

MAIN FLOOR PLAN

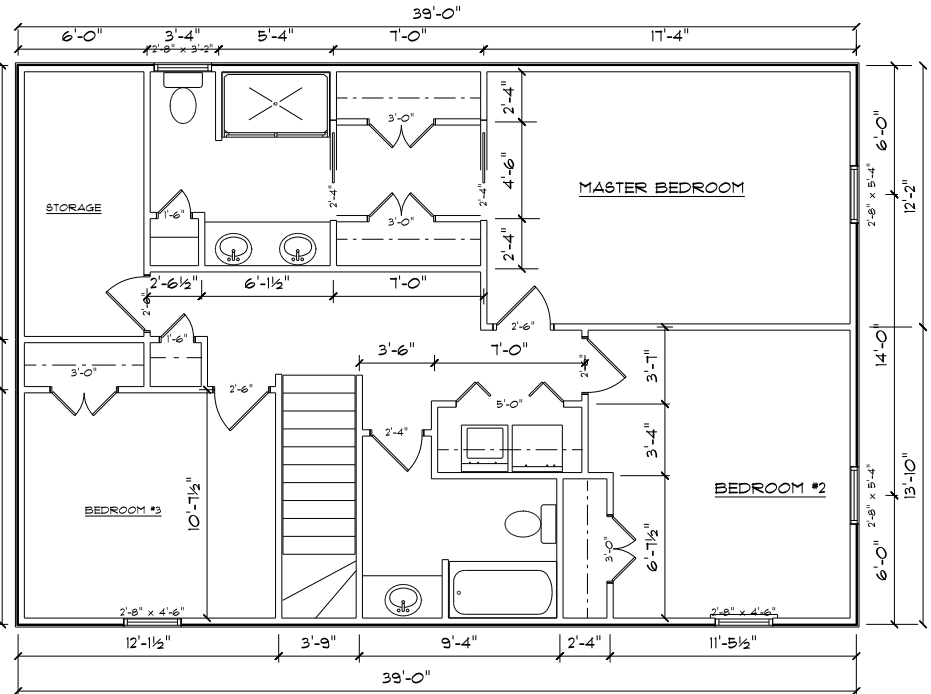

SECOND FLOOR PLAN

**NOTES:**

1ST FLOOR HTD 702  
 2ND FLOOR HTD 1,014  
 TOTAL HTD 1,716

GARAGE 312  
 COVERED PORCH 25  
 TOTAL SQ. FT. 2,028

DATE	01-21-16
REVISED	
DRAWING#	2 of 3

FLOOR PLANS

SCALE	1/4" = 1'-0"
DRAWN BY	YBB
APPROVED	

BRB BUILDERS, INC.  
 (252) 241-3388