


NOTES:
 -9'-0" CEILINGS
 -ALL DIMENSIONS ARE BASED OFF ROUGH U.N.O
 -REFER TO ENGINEERING FOR HEADER SIZES
 -GREYED OUT WALLS/WINDOWS/DOORS ARE EXISTING.
 -DARKER WALLS/WINDOWS/DOORS ARE PROPOSED NEW CONSTRUCTION

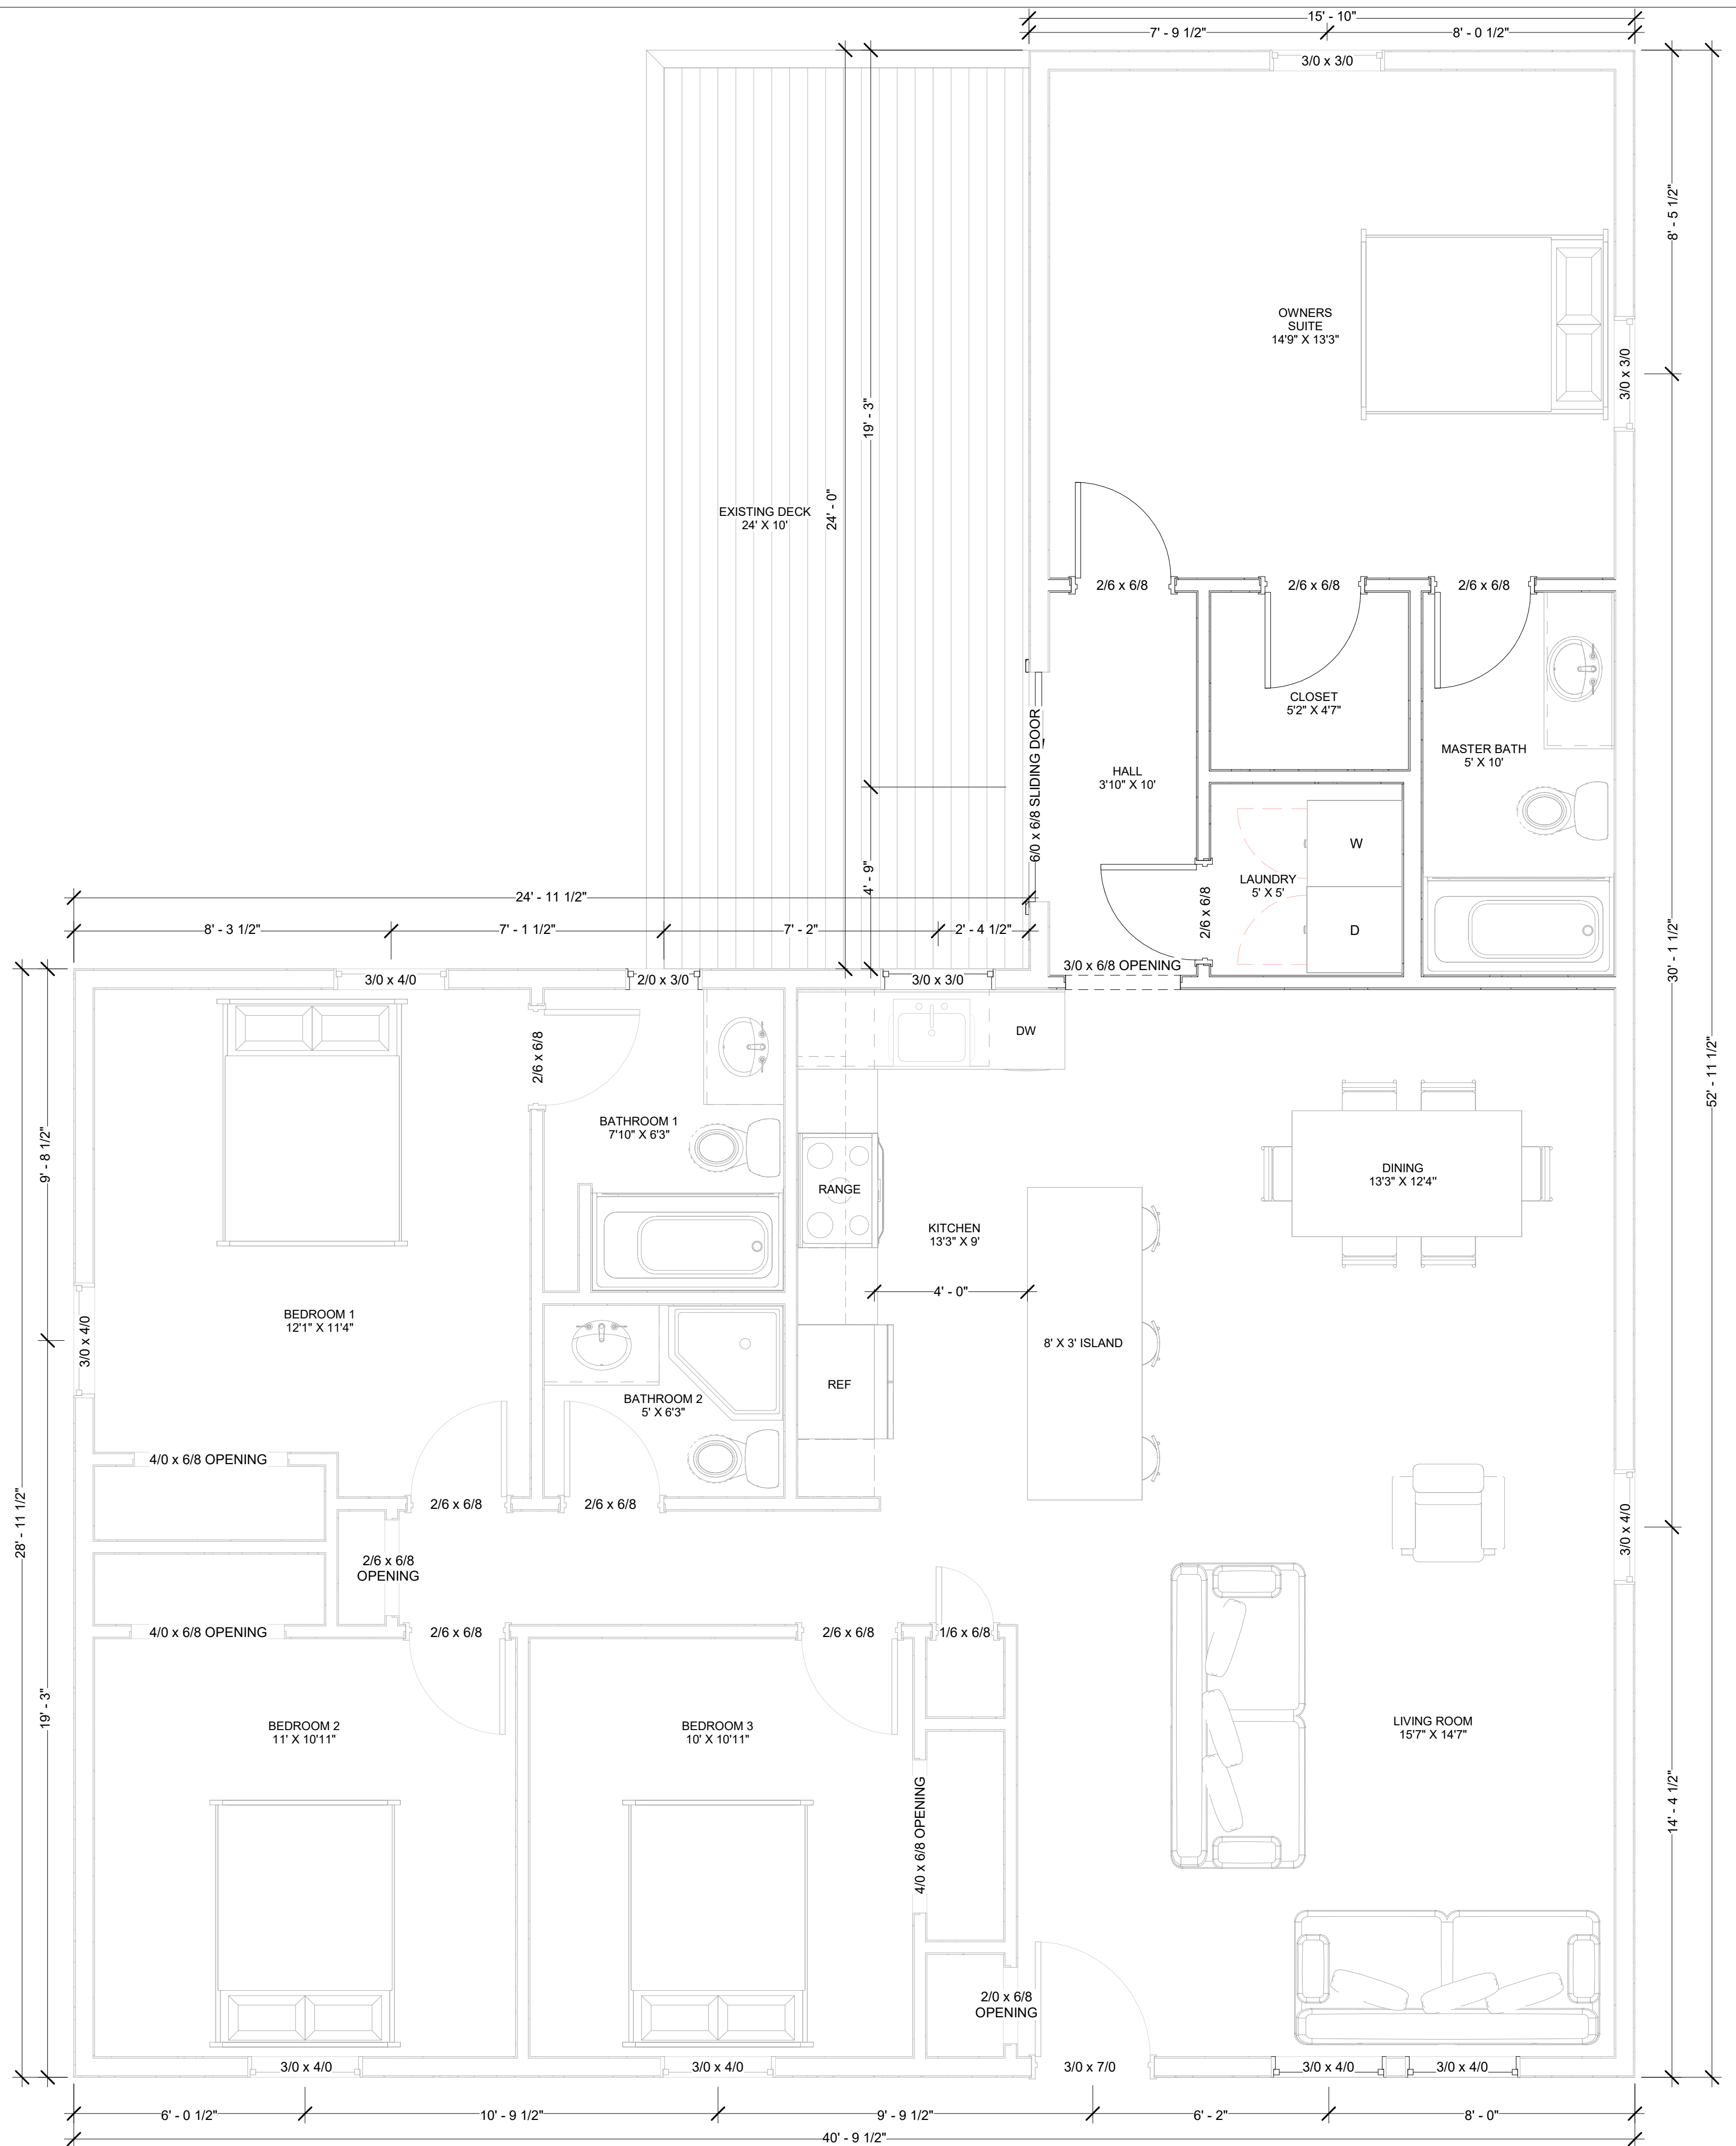

1 FLOOR PLAN
 3/8" = 1'-0"

1,550 SQFT

ADAM LINDBERG
 1935 HONEYSUCKLE ST.
 WILMINGTON, NC 28401

FLOOR PLAN

A1

Scale 3/8" = 1'-0"