

MUSCAD 106
 MB 11/11/2025 REVISED



FRONT ELEVATION B

**ELEVATION B
 SQUARE FOOTAGES**

FIRST FLOOR	977 S.F.
SECOND FLOOR	1323 S.F.
TOTAL LIVING AREA	2300 S.F.
PORCH	29 S.F.
GARAGE	405 S.F.
TOTAL UNDER ROOF	2734 S.F.
OVERALL WIDTH	38'-0"
OVERALL DEPTH	38'-0"
W/ OPT. COV. PATIO DEPTH	+8'-0"



APPROVAL DATE:

Address/ Contact Info

DRAWING ISSUE RECORD

PROJECT TITLE:
FRONT ELEVATION B

THE JODECO RH FE

DESIGNER DATE:
 06/23/25

SHEET NO.

M4

SCALE: AS NOTED

APPROVAL DATE:

Address/ Contact Info

DRAWING ISSUE RECORD

PROJECT TITLE:
FIRST FLOOR PLAN

THE JODECO RH FE


DESIGNER DATE:

06/23/25


SHEET NO.

M1


SCALE: AS NOTED

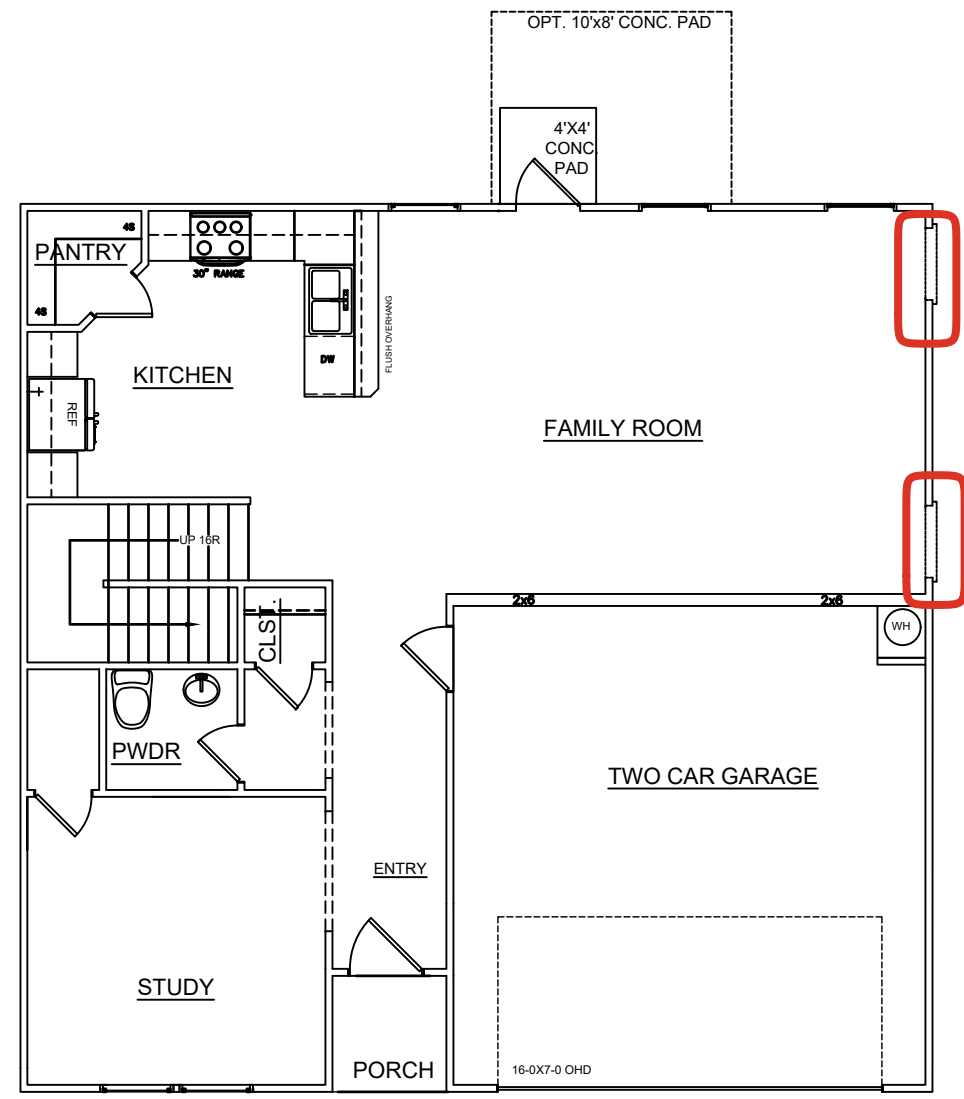


FIRST FLOOR PLAN - A

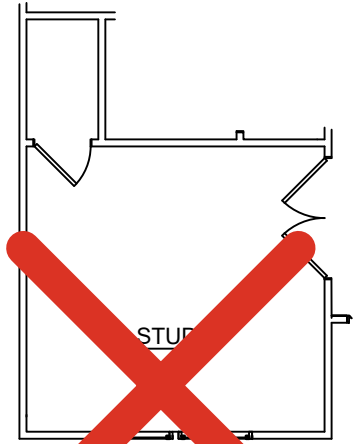


OPT. DOORS @ STUDY

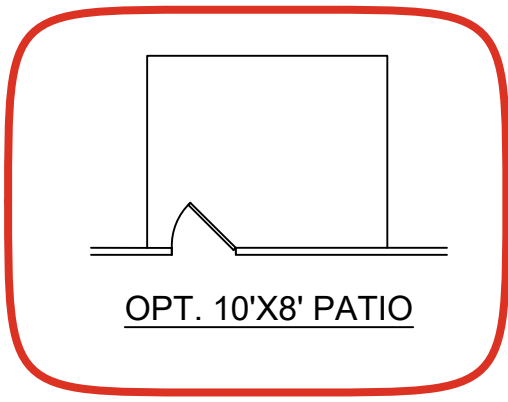


OPT. 10'X8' PATIO

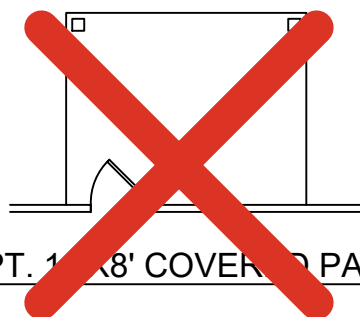


OPT. 10'X8' COVERED PATIO

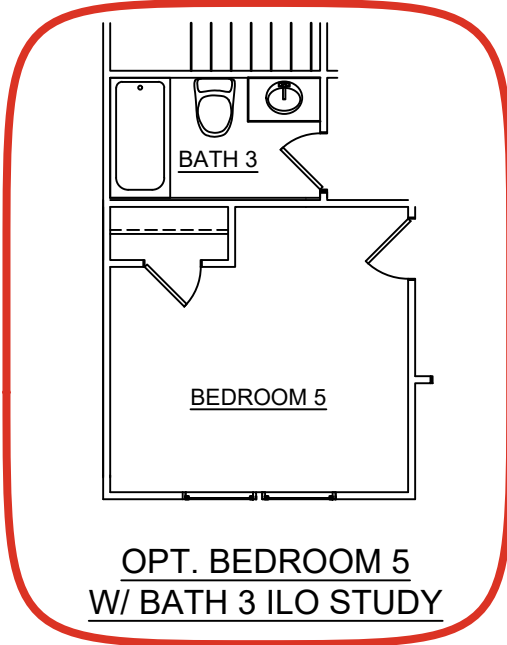

OPT. BEDROOM 5 W/ BATH 3 ILO STUDY

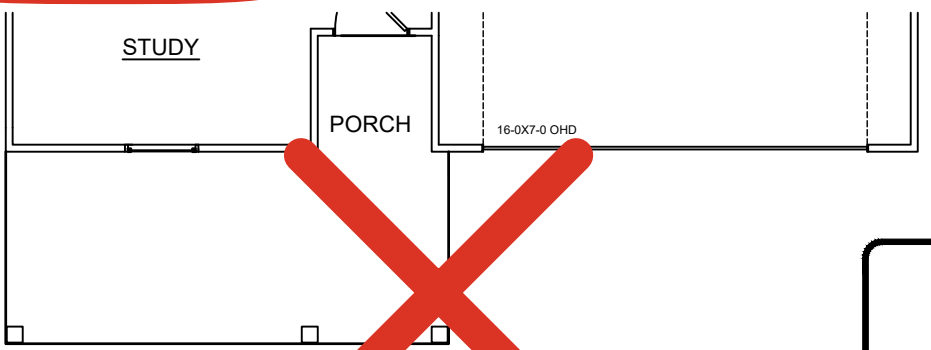

ELEVATION C

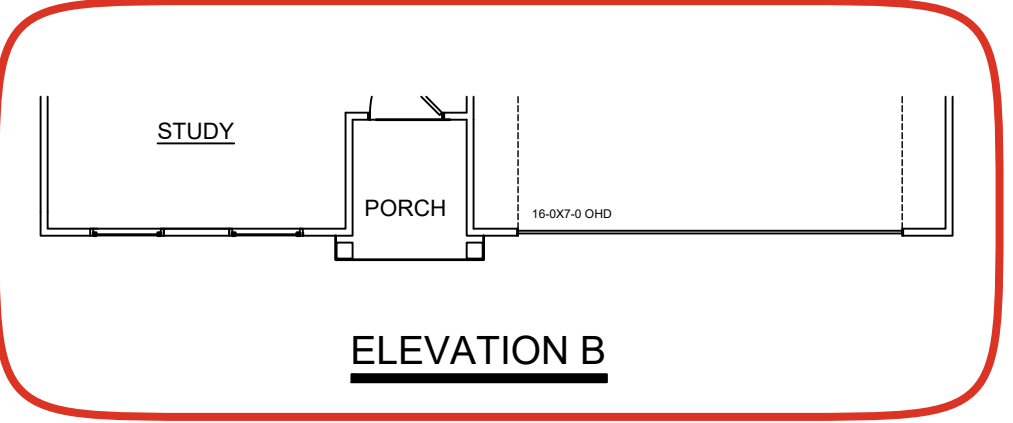

ELEVATION B

**3-5 BEDROOMS
2.5-3 BATHROOMS**

