



1 FRONT ELEVATION - A CS
CS-1 1/8" = 1'-0" WHEN PRINTED ON 11"x17" / ANSI B PAPER SIZE
1/4" = 1'-0" WHEN PRINTED ON 22"x34" / ANSI D PAPER SIZE



2 FRONT ELEVATION - B CS
CS-1 1/8" = 1'-0" WHEN PRINTED ON 11"x17" / ANSI B PAPER SIZE
1/4" = 1'-0" WHEN PRINTED ON 22"x34" / ANSI D PAPER SIZE

Givens 3064 Wil - RH

Dream Finders Homes

Elevation Cutsheets


Date: 10/25/24

Drawn By: sgm


Checked By: sgm




CS-1

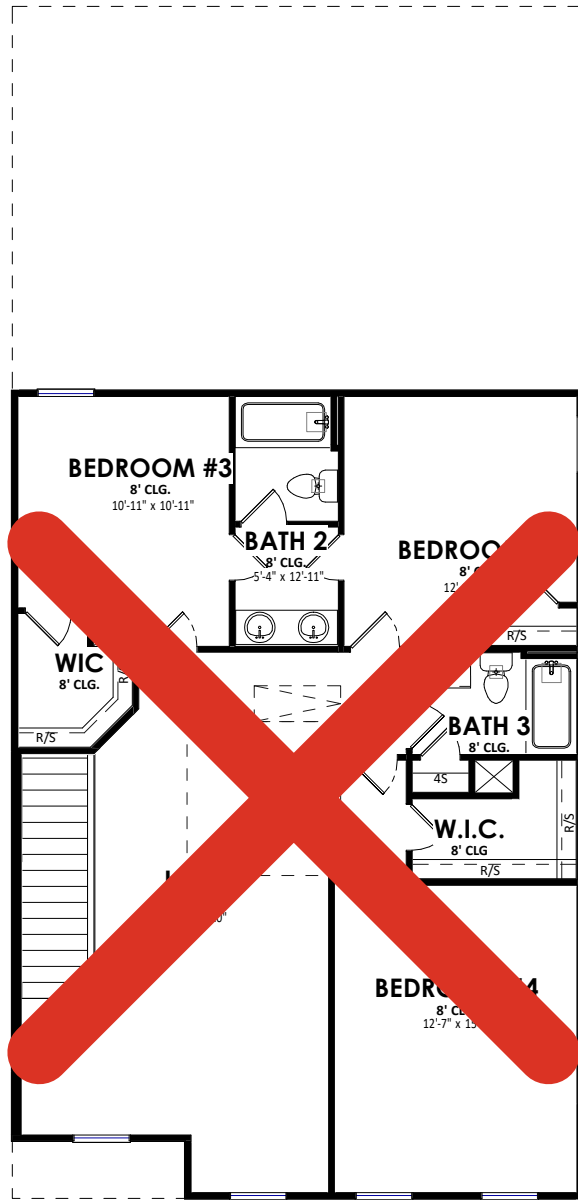

2nd Floor Plan - A Bed 4 CS

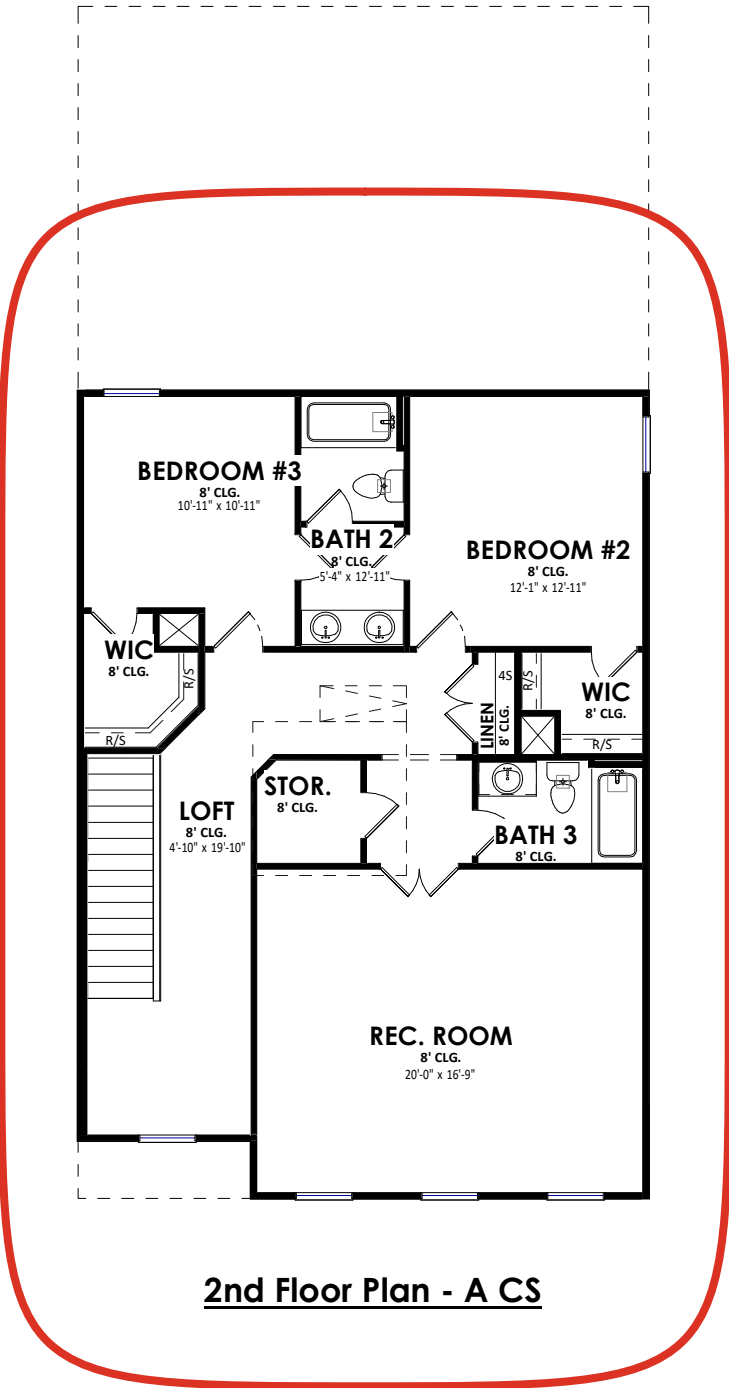

2nd Floor Plan - A CS

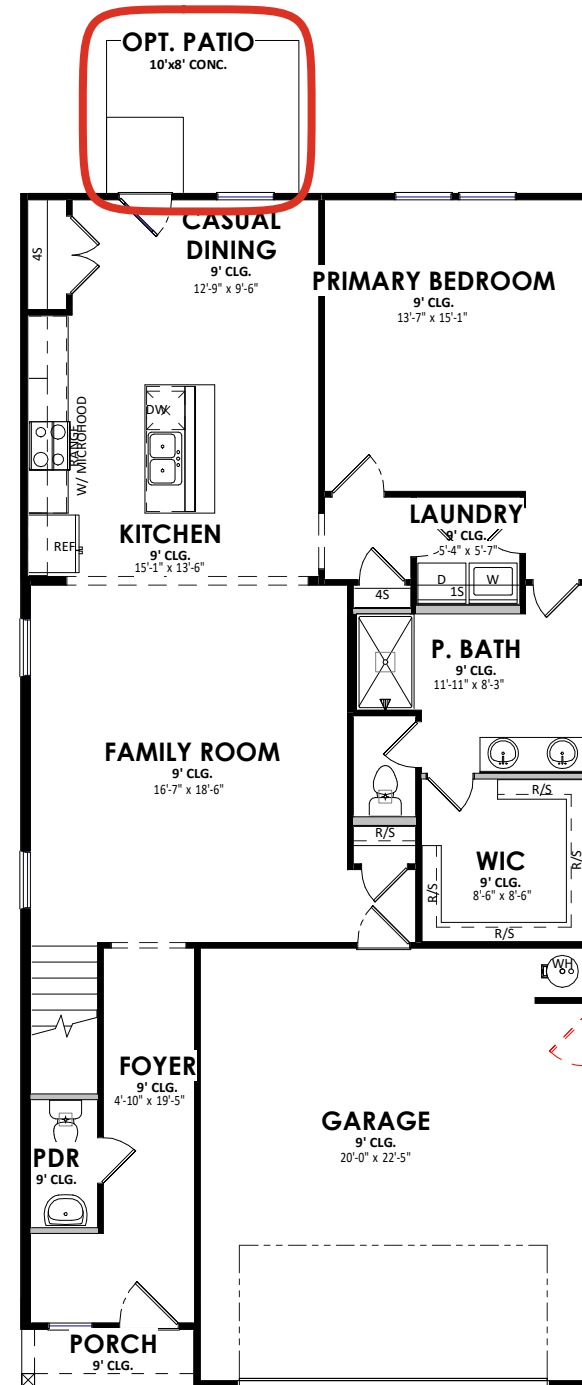

1st Floor Plan - A CS

Givens 3064 Wil - RH

Dream Finders Homes

Floor Plan Cutsheets

Date: 10/25/24

Drawn By: sgm

Checked By: sgm



CS-2