




Front Elevation
Scale: 1/4" = 1'0"


MONO FOUNDATION

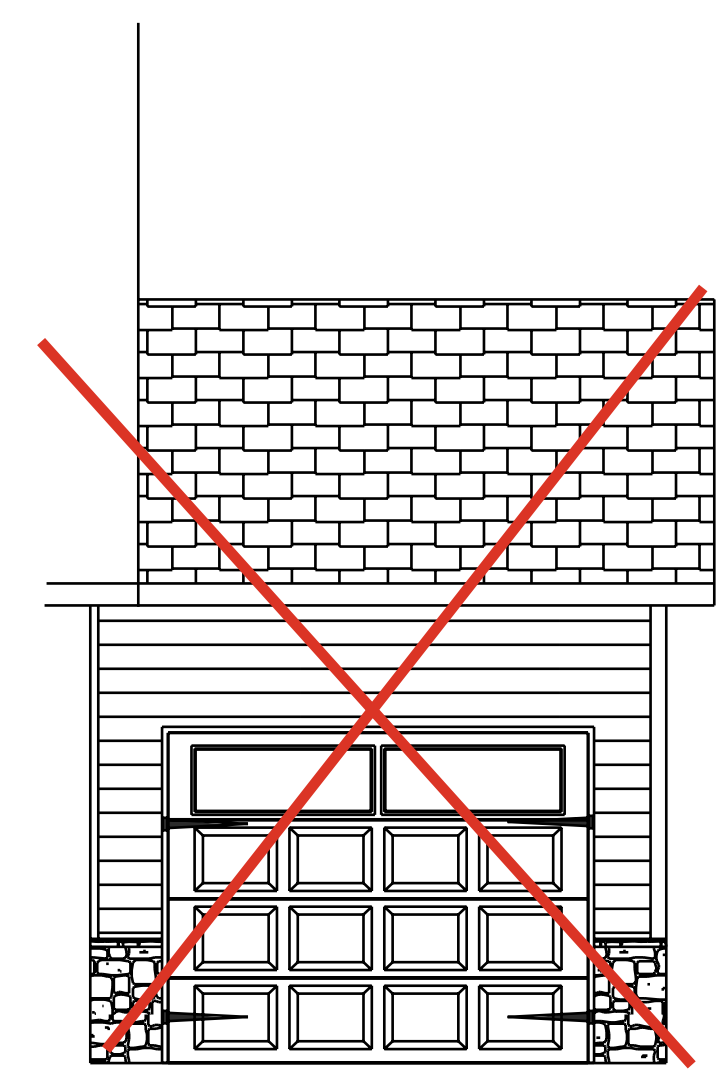


Optional
3rd Garage




Rear Elevation
Scale: 1/8" = 1'0"

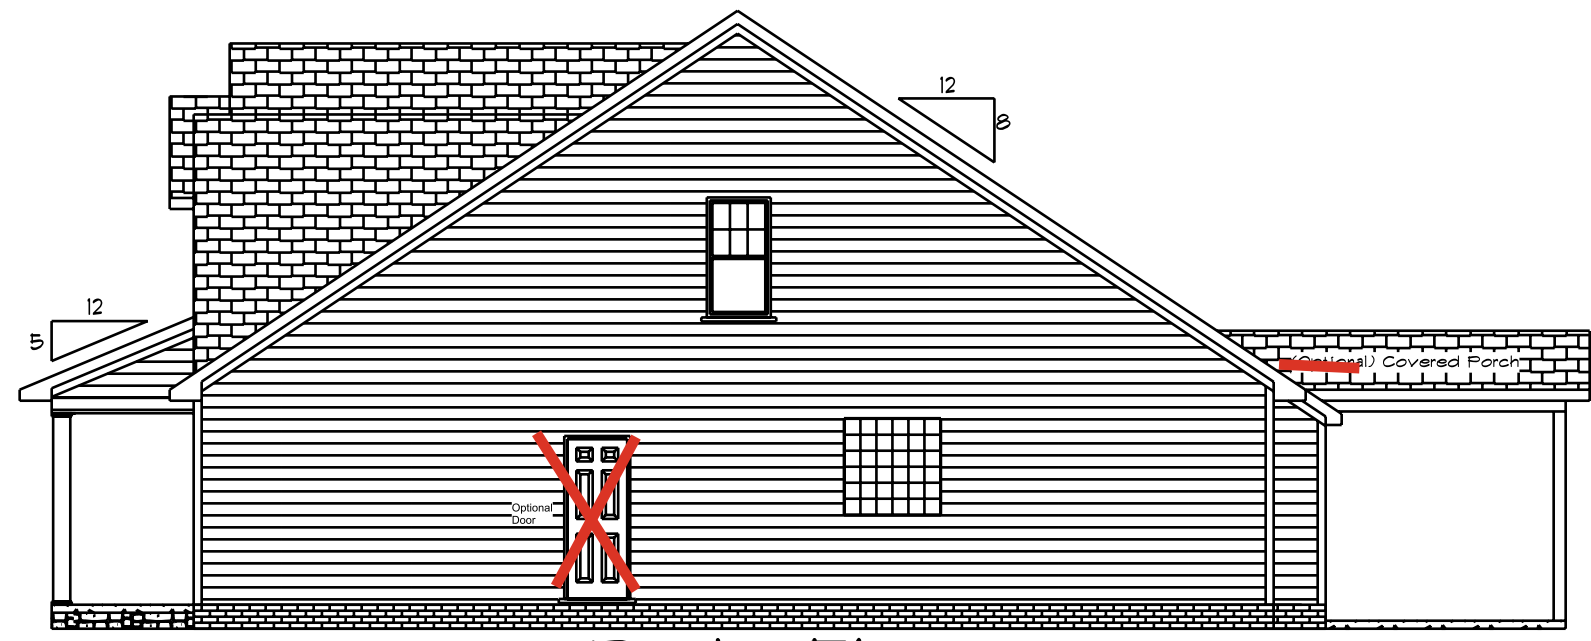

Right Elevation
Scale: 1/8" = 1'0"

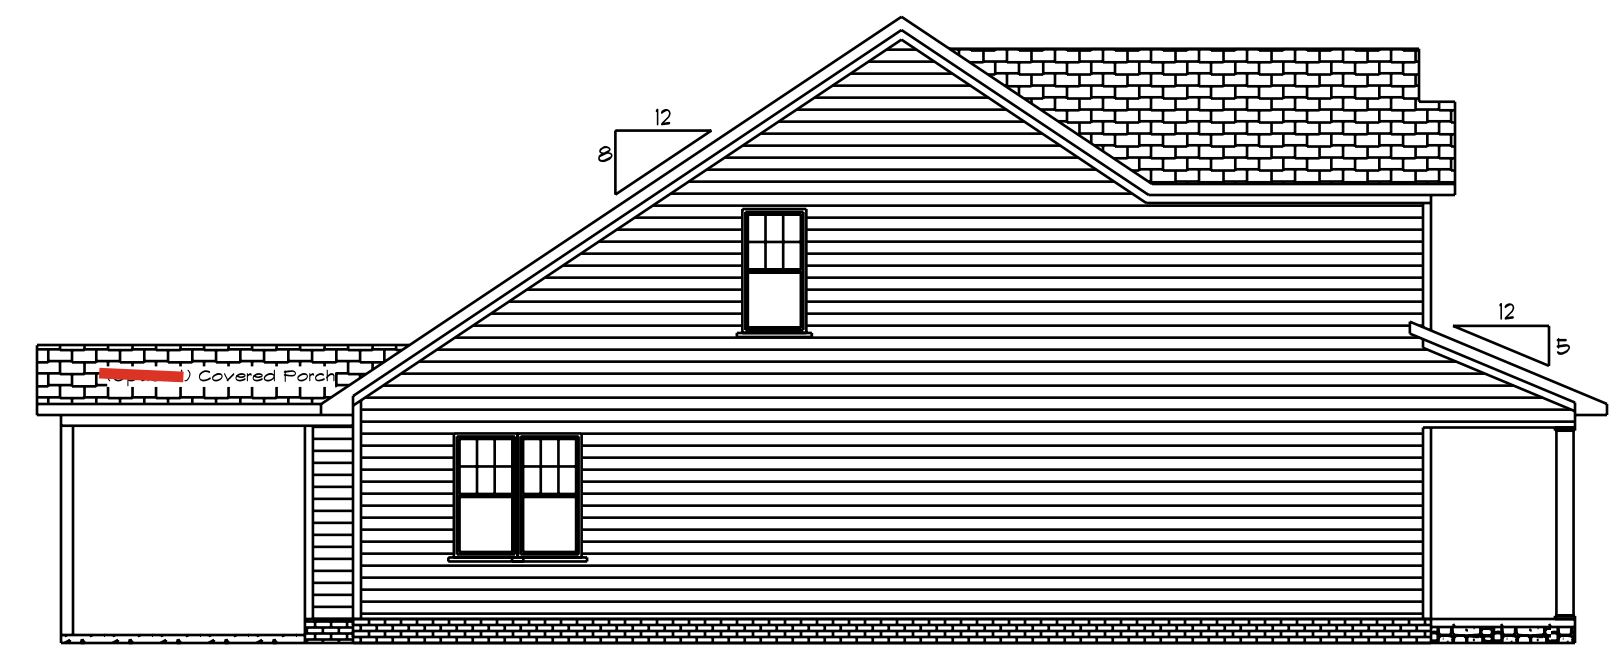

Left Elevation
Scale: 1/8" = 1'0"

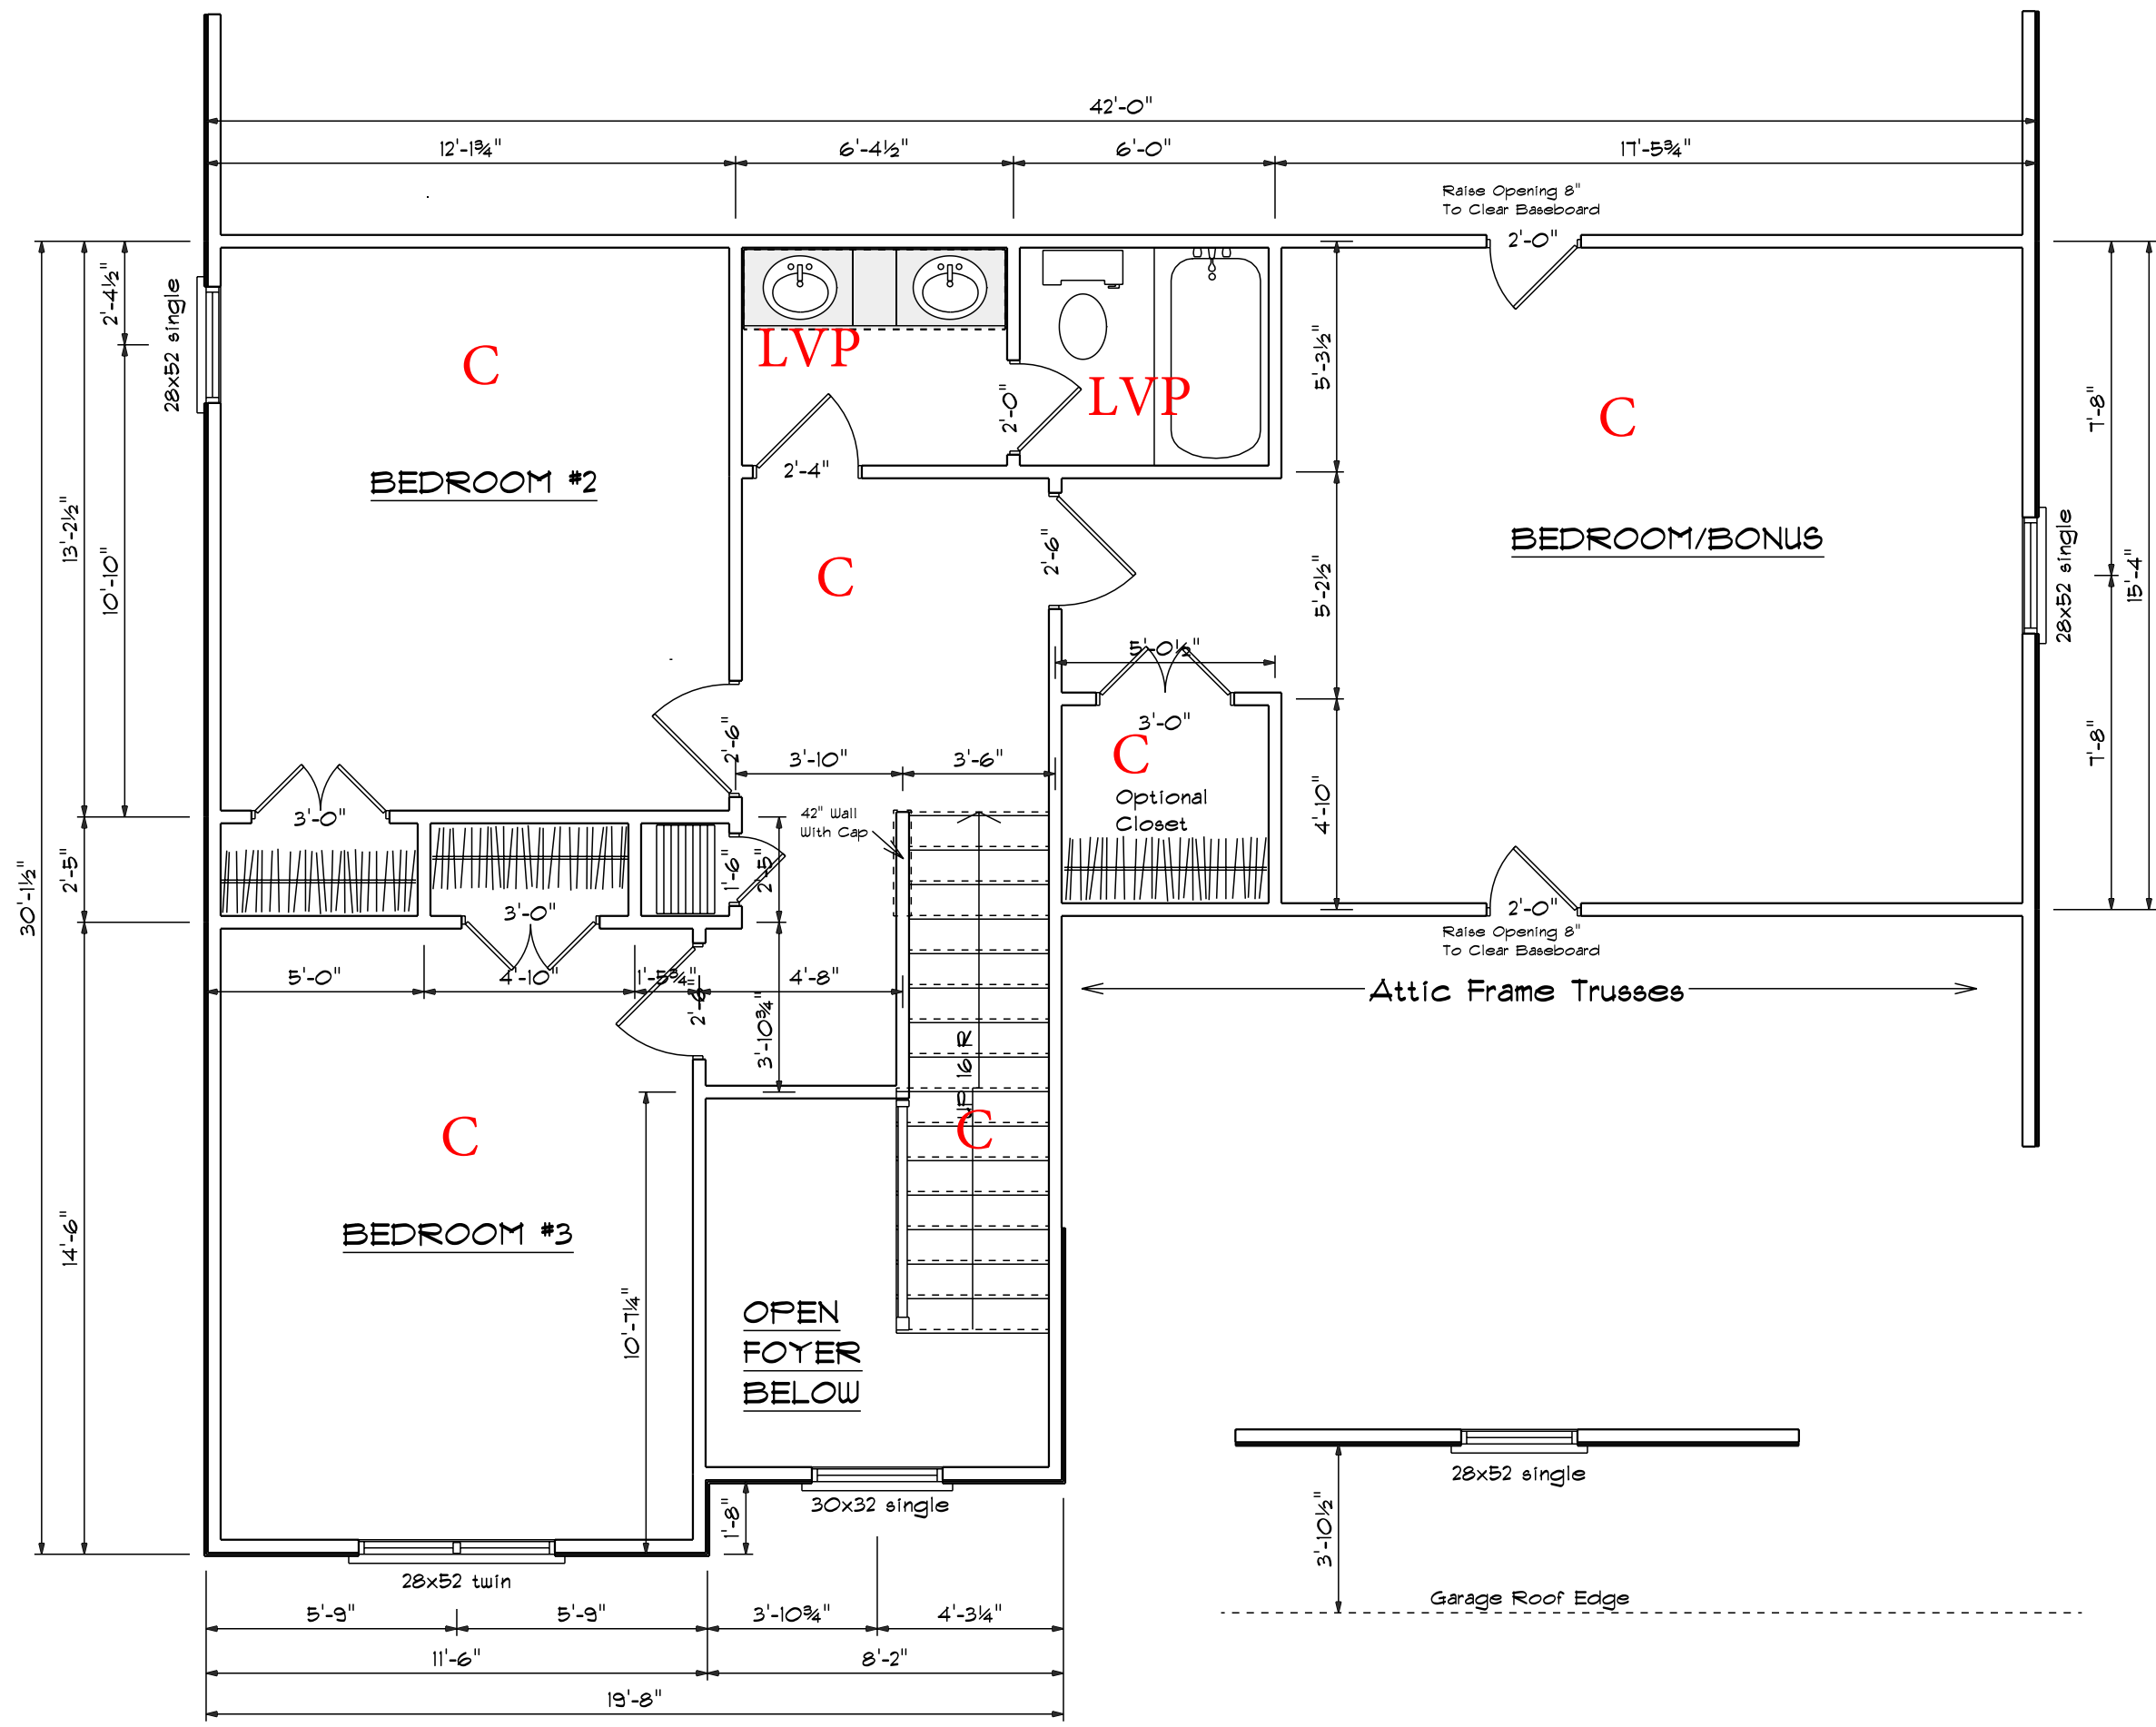

Second Floor Plan
 Scale: 1/4" = 1'-0"