


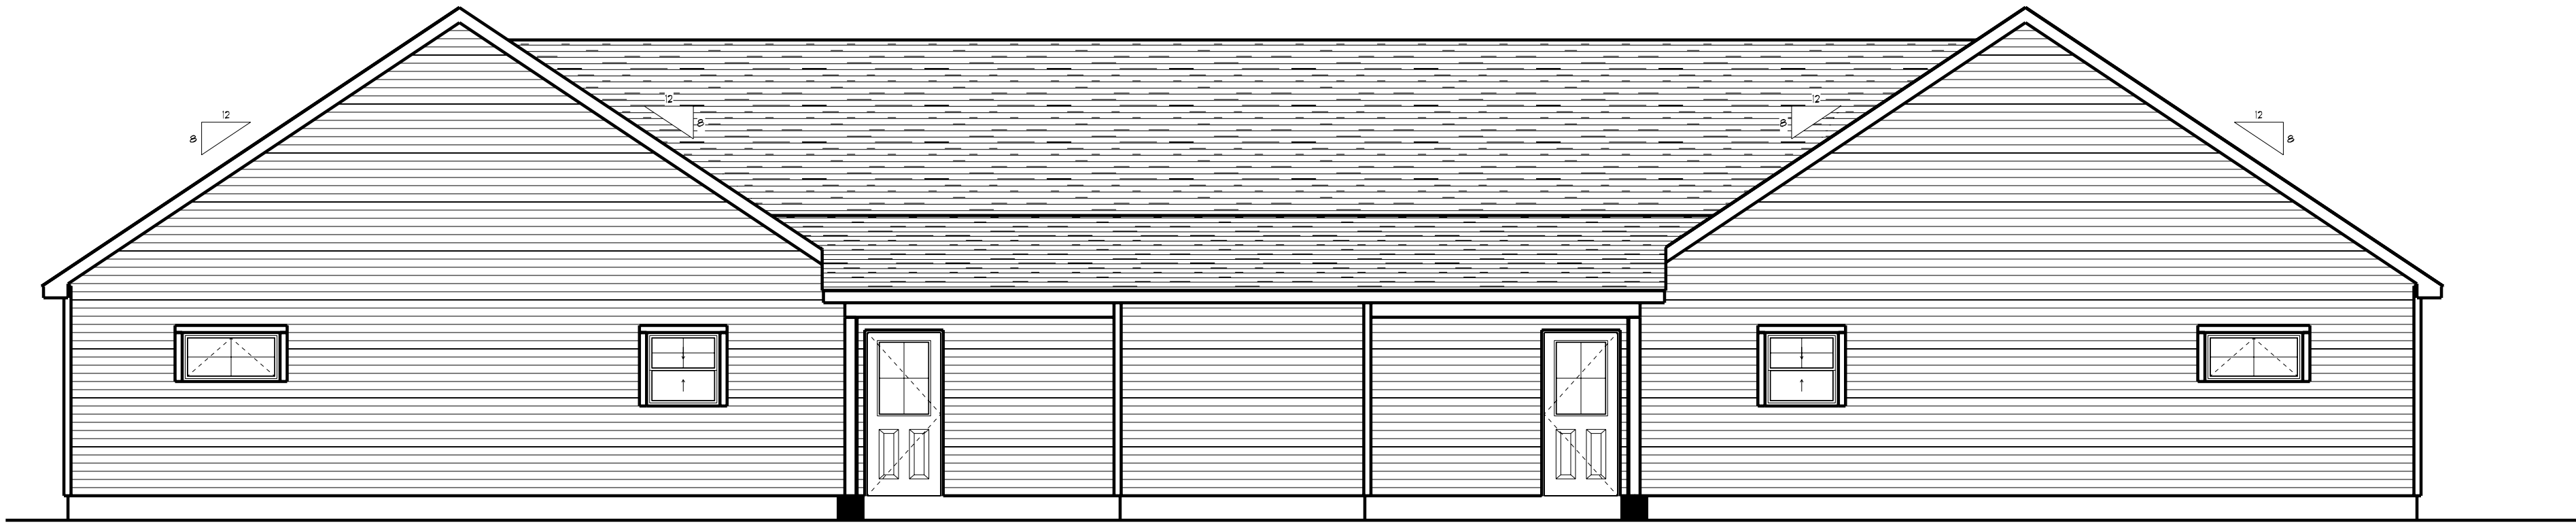


FRONT ELEVATION
SCALE: 3/16" = 1'-0"



RIGHT ELEVATION
SCALE: 3/16" = 1'-0"



REAR ELEVATION
SCALE: 3/16" = 1'-0"

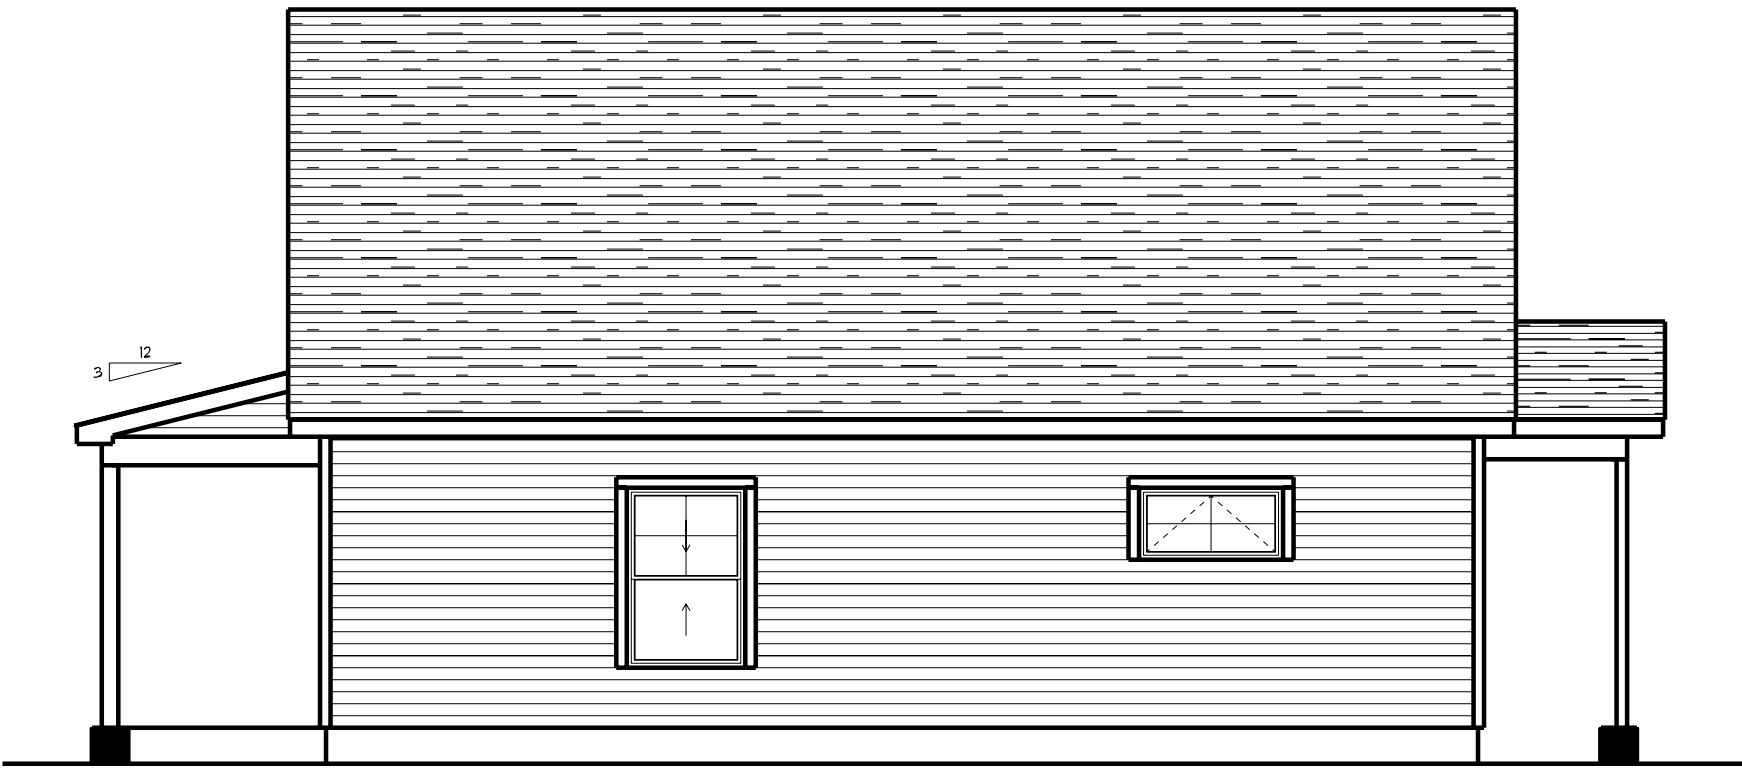

LEFT ELEVATION
SCALE: 3/16" = 1'-0"

DISCLAIMER:

THESE DRAWINGS ARE PROVIDED BY VIKING LUMBER COMPANY AS A SERVICE TO ITS CUSTOMERS AND ARE INTENDED FOR INFORMATIONAL AND ILLUSTRATIVE PURPOSE ONLY. THE INFORMATION PRESENTED IN THESE DRAWINGS HAS NOT BEEN PREPARED OR REVIEWED BY A PROFESSIONAL ARCHITECT OR ENGINEER. VIKING LUMBER COMPANY MAKES NO REPRESENTATION OR WARRANTY, EXPRESS OR IMPLIED, AS TO THE ACCURACY, COMPLETENESS, OR SUITABILITY OF THESE DRAWINGS FOR ANY PARTICULAR PURPOSE. VIKING LUMBER COMPANY SUGGESTS THAT ITS CUSTOMERS SEEK THE SERVICES OF A REGISTERED ARCHITECT TO OBTAIN TECHNICAL BLUEPRINTS FOR ACTUAL CONSTRUCTION. THESE DRAWINGS ARE NOT TO BE USED AS A BASIS FOR CONSTRUCTION AND VIKING LUMBER COMPANY WILL ASSUME NO RESPONSIBILITY IF THEY ARE SO USED.


SCALE: AS NOTED
DRAWN BY: PF
DATE: 9/4/2025

Viking Lumber
622 Main Rd
Holden, ME 04429
PHONE: 207-843-5183 FAX: 207-843-5020
EMAIL: pfrank@vikinglumber.com




Jeff Buzzell
Job Name: DUPLEX
Location: ORRINGTON, ME

Project #
E4539

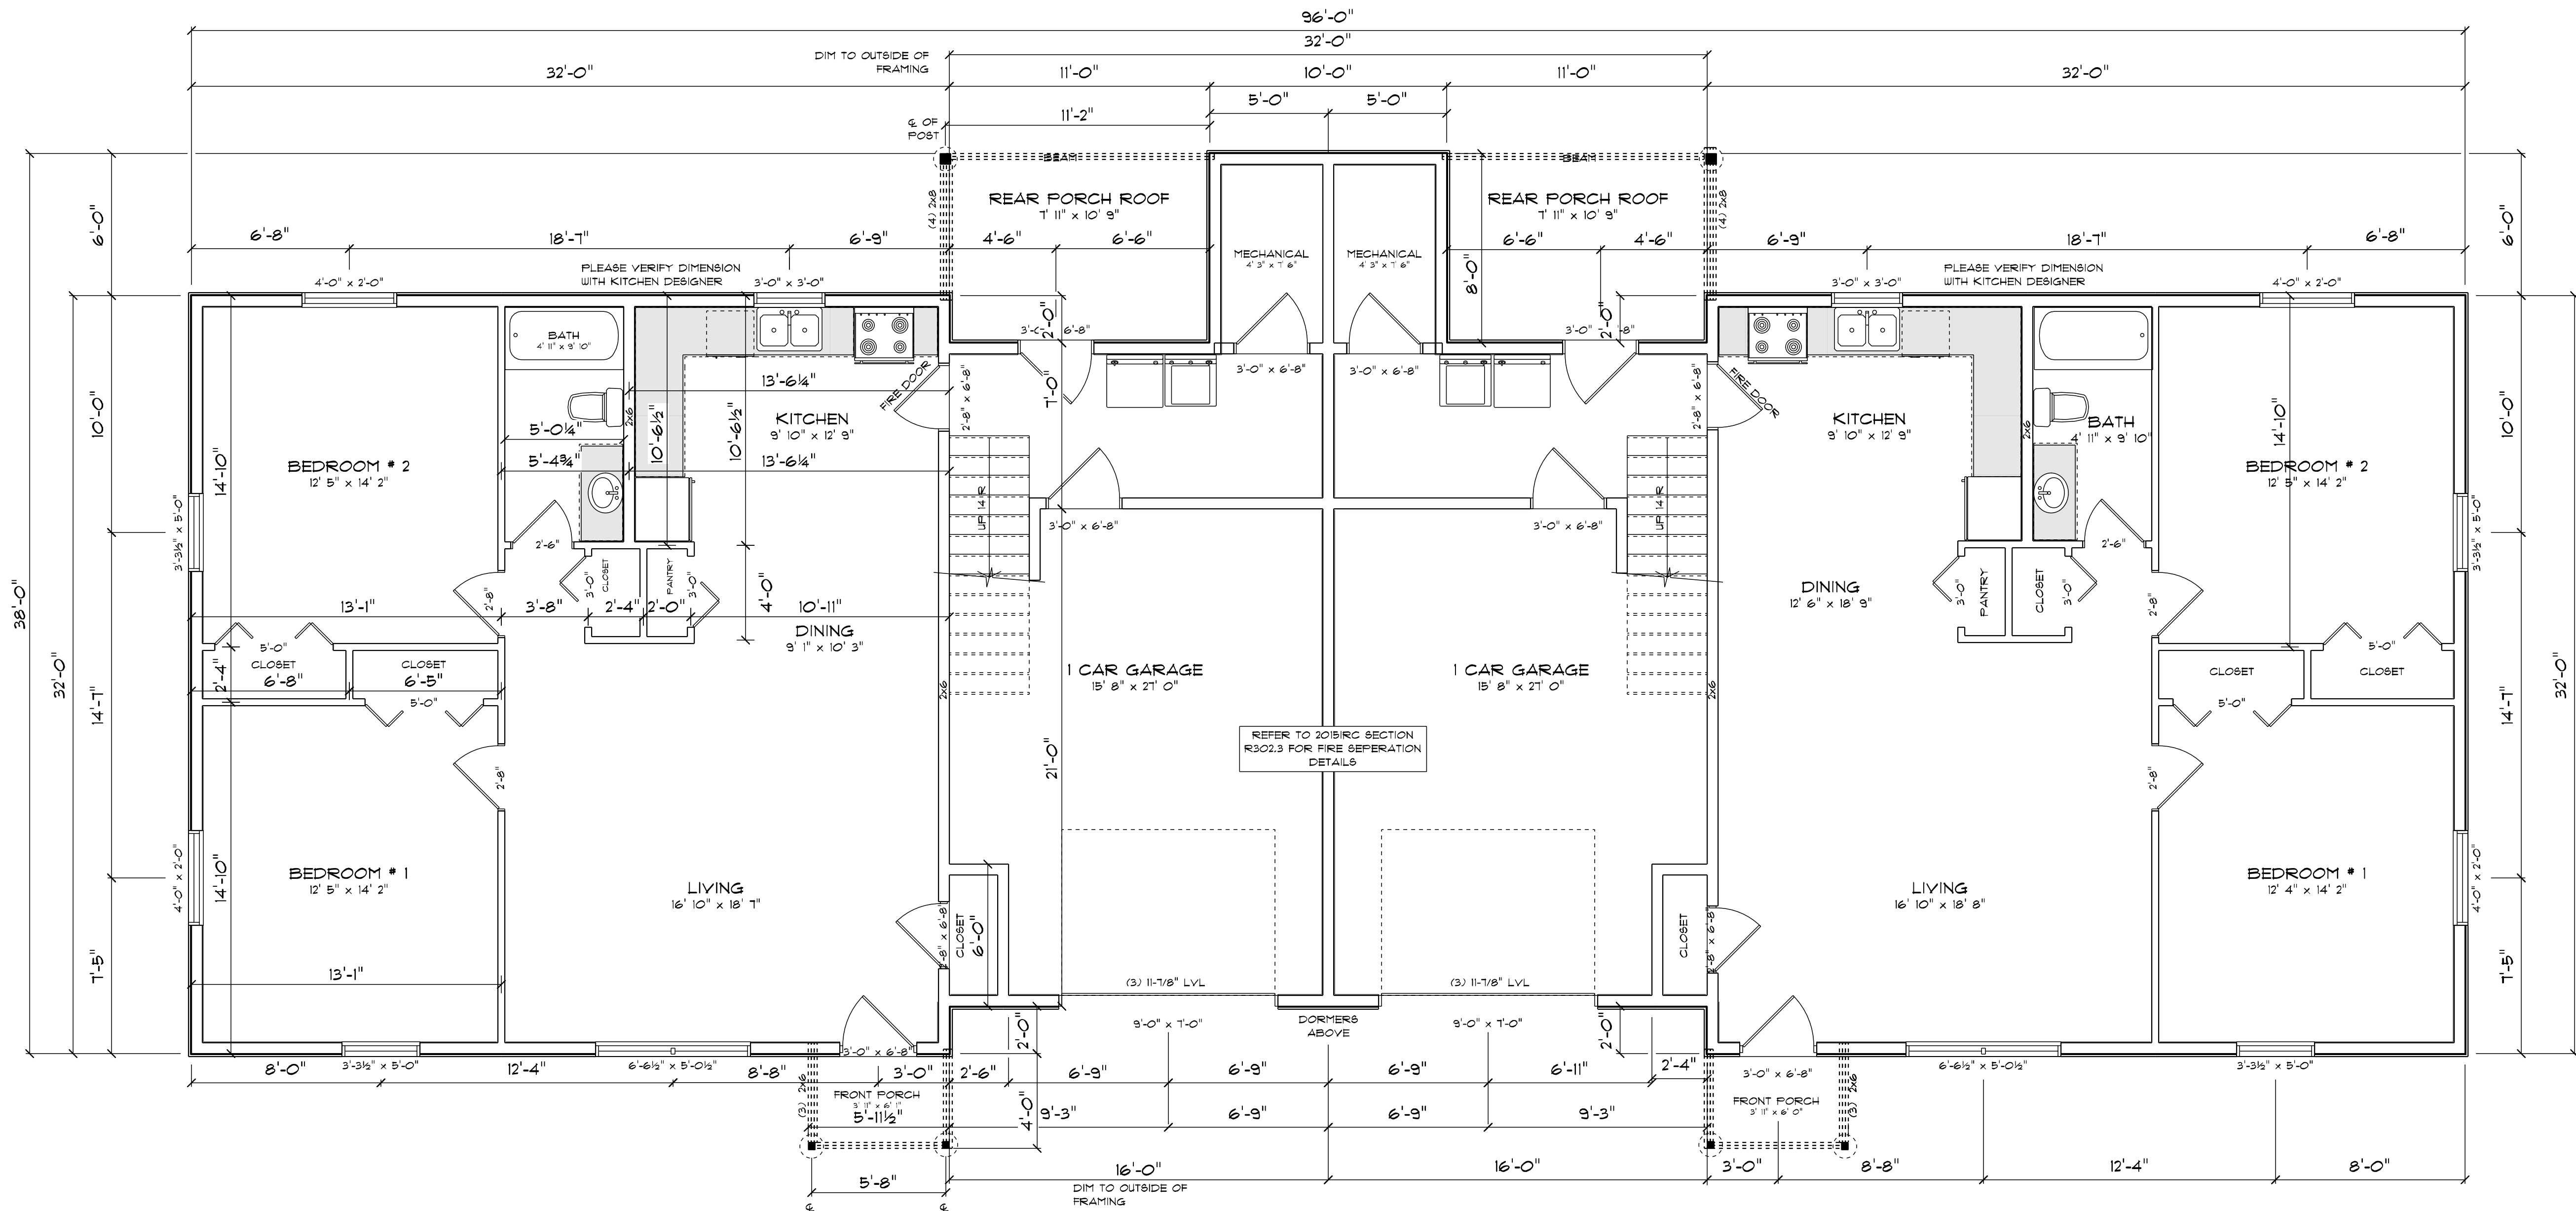

MAIN FLOOR
SCALE: 1/4" = 1'-0"

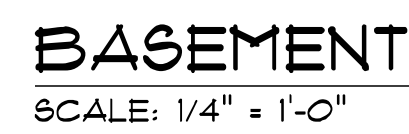

THESE DRAWINGS ARE PROVIDED BY VIKING LUMBER COMPANY AS A SERVICE TO ITS CUSTOMERS AND ARE NOT TO BE USED FOR ANY OTHER PURPOSE. ANY AND ALL INFORMATION PRESENTED IN THESE DRAWINGS HAS NOT BEEN PREPARED OR REVIEWED BY A REGISTERED ARCHITECT OR LICENSED ENGINEER AND SHOULD NOT BE USED AS A BASIS FOR CONSTRUCTION. VIKING LUMBER COMPANY SUGGESTS THAT ITS CUSTOMERS SEEK THE SERVICES OF A REGISTERED ARCHITECT TO OBTAIN TECHNICAL BLUEPRINTS FOR ACTUAL CONSTRUCTION. THESE DRAWINGS ARE NOT TO BE USED AS A BASIS FOR CONSTRUCTION AND VIKING LUMBER COMPANY WILL ASSUME NO RESPONSIBILITY IF THEY ARE SO USED.

Viking Lumber
622 Main Rd
Holden ME 04429
PHONE: 207-843-5183 FAX: 207-843-5020
EMAIL: frank@vikinglumber.com



Project *

E4539

Contractor/Owner:

JEFF BUZZELL

Job Name:

DUPLEX

Job Site:

C