



NOTES:

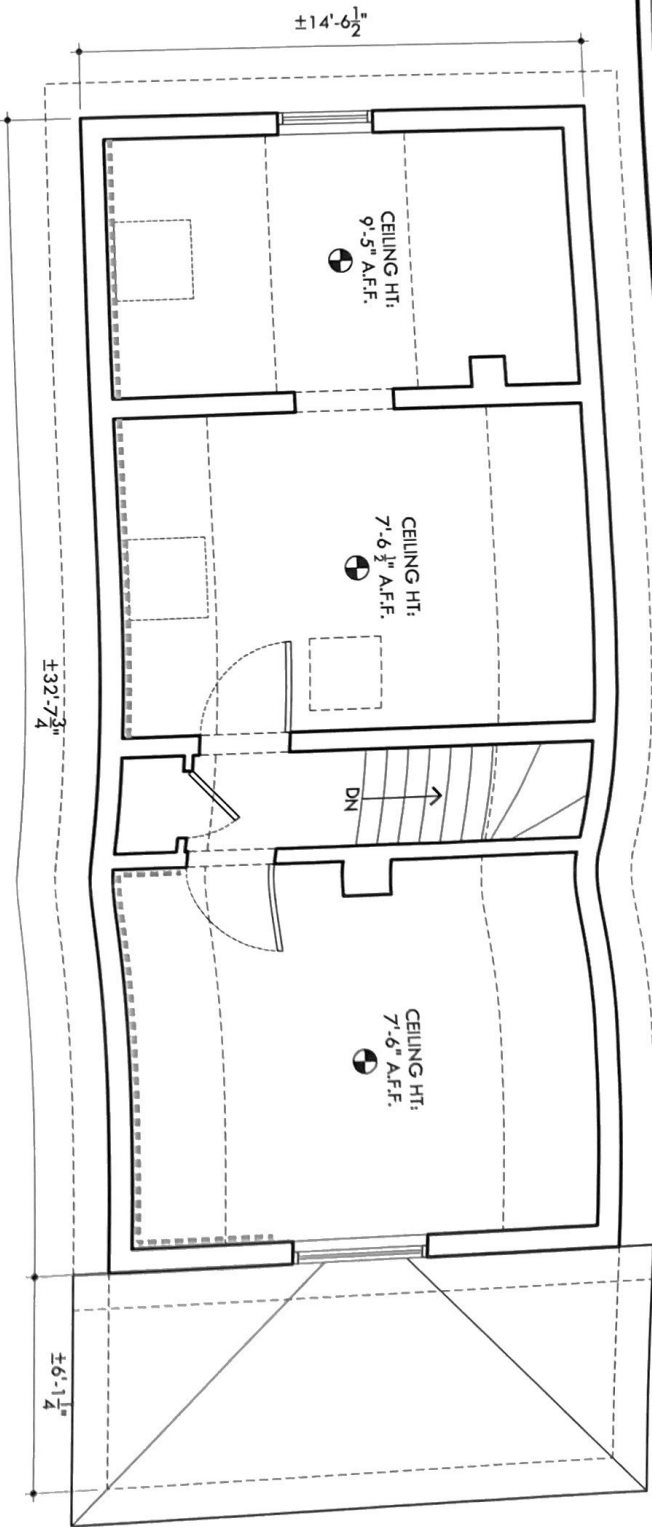

B EXISTING SECOND FLOOR PLAN
1/4"=1'-0"



A EXISTING FIRST FLOOR PLAN
1/4"=1'-0"

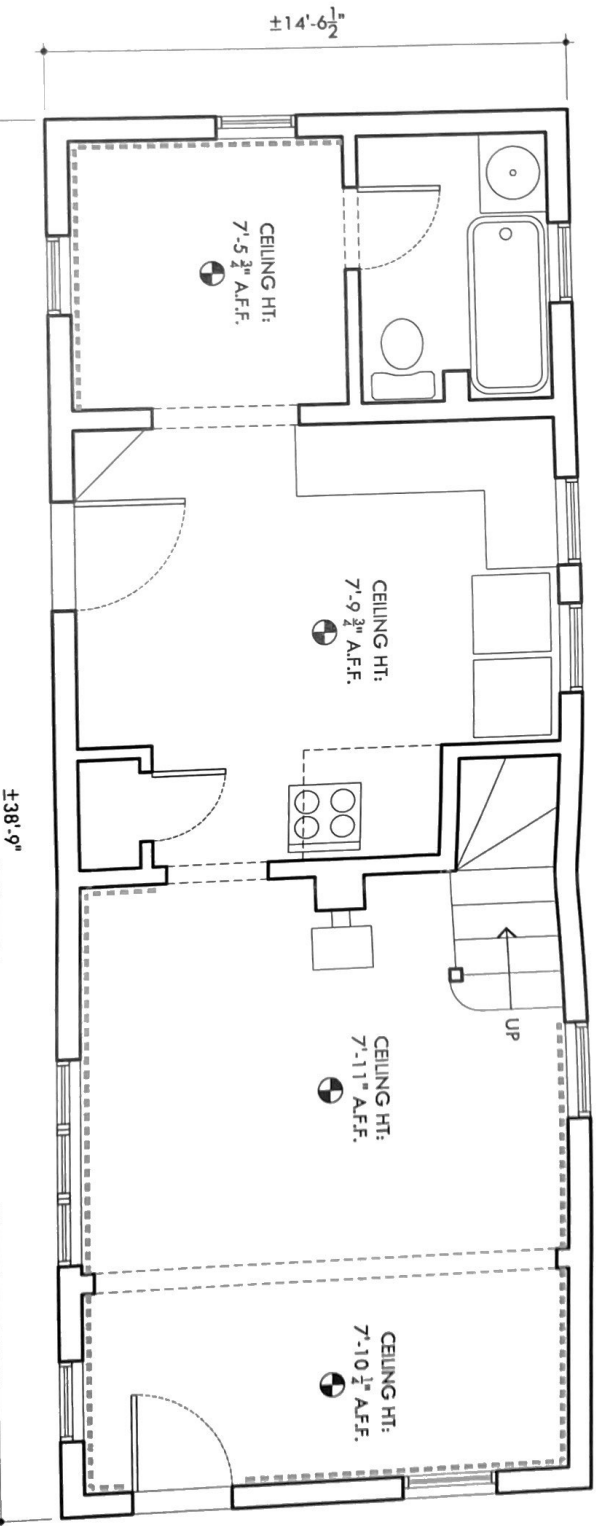

REVISION

NUMBER REVISION DESCRIPTION

DATE

ROOS
RESIDENCE

SCALE:

AS NOTED

EXISTING FIRST
FLOOR PLAN

119 LUDLOW AVENUE
BAR HARBOR, MAINE 04609

X1.1

COPYRIGHT: 2015
DATE: 05.07.15
REVISION: CVP
DRAWN BY: CREDITS BY: