

9'-1"
Top of Plate
+2 1/8"
Top of Subfloor
Top of Foundation



FRONT ELEVATION
SCALE: 1/4" = 1'-0"



RIGHT ELEVATION
SCALE: 1/4" = 1'-0"

DISCLAIMER:
THESE DRAWINGS ARE PROVIDED BY VIKING LUMBER COMPANY AS A SERVICE TO ITS CUSTOMERS AND ARE INTENDED FOR INFORMATIONAL AND ILLUSTRATIVE PURPOSE ONLY. THE INFORMATION PRESENTED IN THESE DRAWINGS HAS NOT BEEN PREPARED OR REVIEWED BY A REGISTERED ARCHITECT OR LICENSED ENGINEER AND SHOULD NOT BE USED AS A BASIS FOR CONSTRUCTION. VIKING LUMBER COMPANY SUGGESTS THAT ITS CUSTOMERS SEEK THE SERVICES OF A REGISTERED ARCHITECT TO OBTAIN TECHNICAL BLUEPRINTS FOR ACTUAL CONSTRUCTION. THESE DRAWINGS ARE NOT TO BE USED AS A BASIS FOR CONSTRUCTION AND VIKING LUMBER COMPANY WILL ASSUME NO RESPONSIBILITY IF THEY ARE SO USED.

Project # E2743	Job Name: CUSTOM	Job Site: GREEN LAKE , ME	Contractor/Owner: MAURY THAYER	Viking Lumber 622 Main Rd Holden ME 04429 PHONE: 207-843-5183 FAX: 207-843-5020 EMAIL: pfrank@vikinglumber.com	DRAWN BY: PF	PAGE # 1
					SCALE: AS NOTED	
					DATE: 9/22/2020	



REAR ELEVATION

SCALE: 1/4" = 1'-0"





LEFT ELEVATION

SCALE: 1/4" = 1'-0"

DISCLAIMER:
THESE DRAWINGS ARE PROVIDED BY VIKING LUMBER COMPANY AS A SERVICE TO ITS CUSTOMERS AND ARE INTENDED FOR INFORMATIONAL AND ILLUSTRATIVE PURPOSE ONLY. THE INFORMATION PRESENTED IN THESE DRAWINGS HAS NOT BEEN PREPARED OR REVIEWED BY A REGISTERED ARCHITECT OR LICENSED ENGINEER AND SHOULD NOT BE USED AS A BASIS FOR CONSTRUCTION. VIKING LUMBER COMPANY SUGGESTS THAT ITS CUSTOMERS SEEK THE SERVICES OF A REGISTERED ARCHITECT TO OBTAIN TECHNICAL BLUEPRINTS FOR ACTUAL CONSTRUCTION. THESE DRAWINGS ARE NOT TO BE USED AS A BASIS FOR CONSTRUCTION AND VIKING LUMBER COMPANY WILL ASSUME NO RESPONSIBILITY IF THEY ARE SO USED.

Project #	E27143	
	Contractor/Owner:	MAURY THAYER
Job Name:	CUSTOM	Job Site:
	GREEN LAKE , ME	
DRAWN BY: PF	Viking Lumber	
	622 Main Rd Holden ME 04429	
SCALE: AS NOTED	PHONE: 207-843-5183 FAX: 207-843-5020	
DATE: 9/22/2020	EMAIL: pfrank@vikinglumber.com	

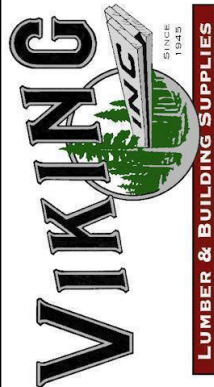

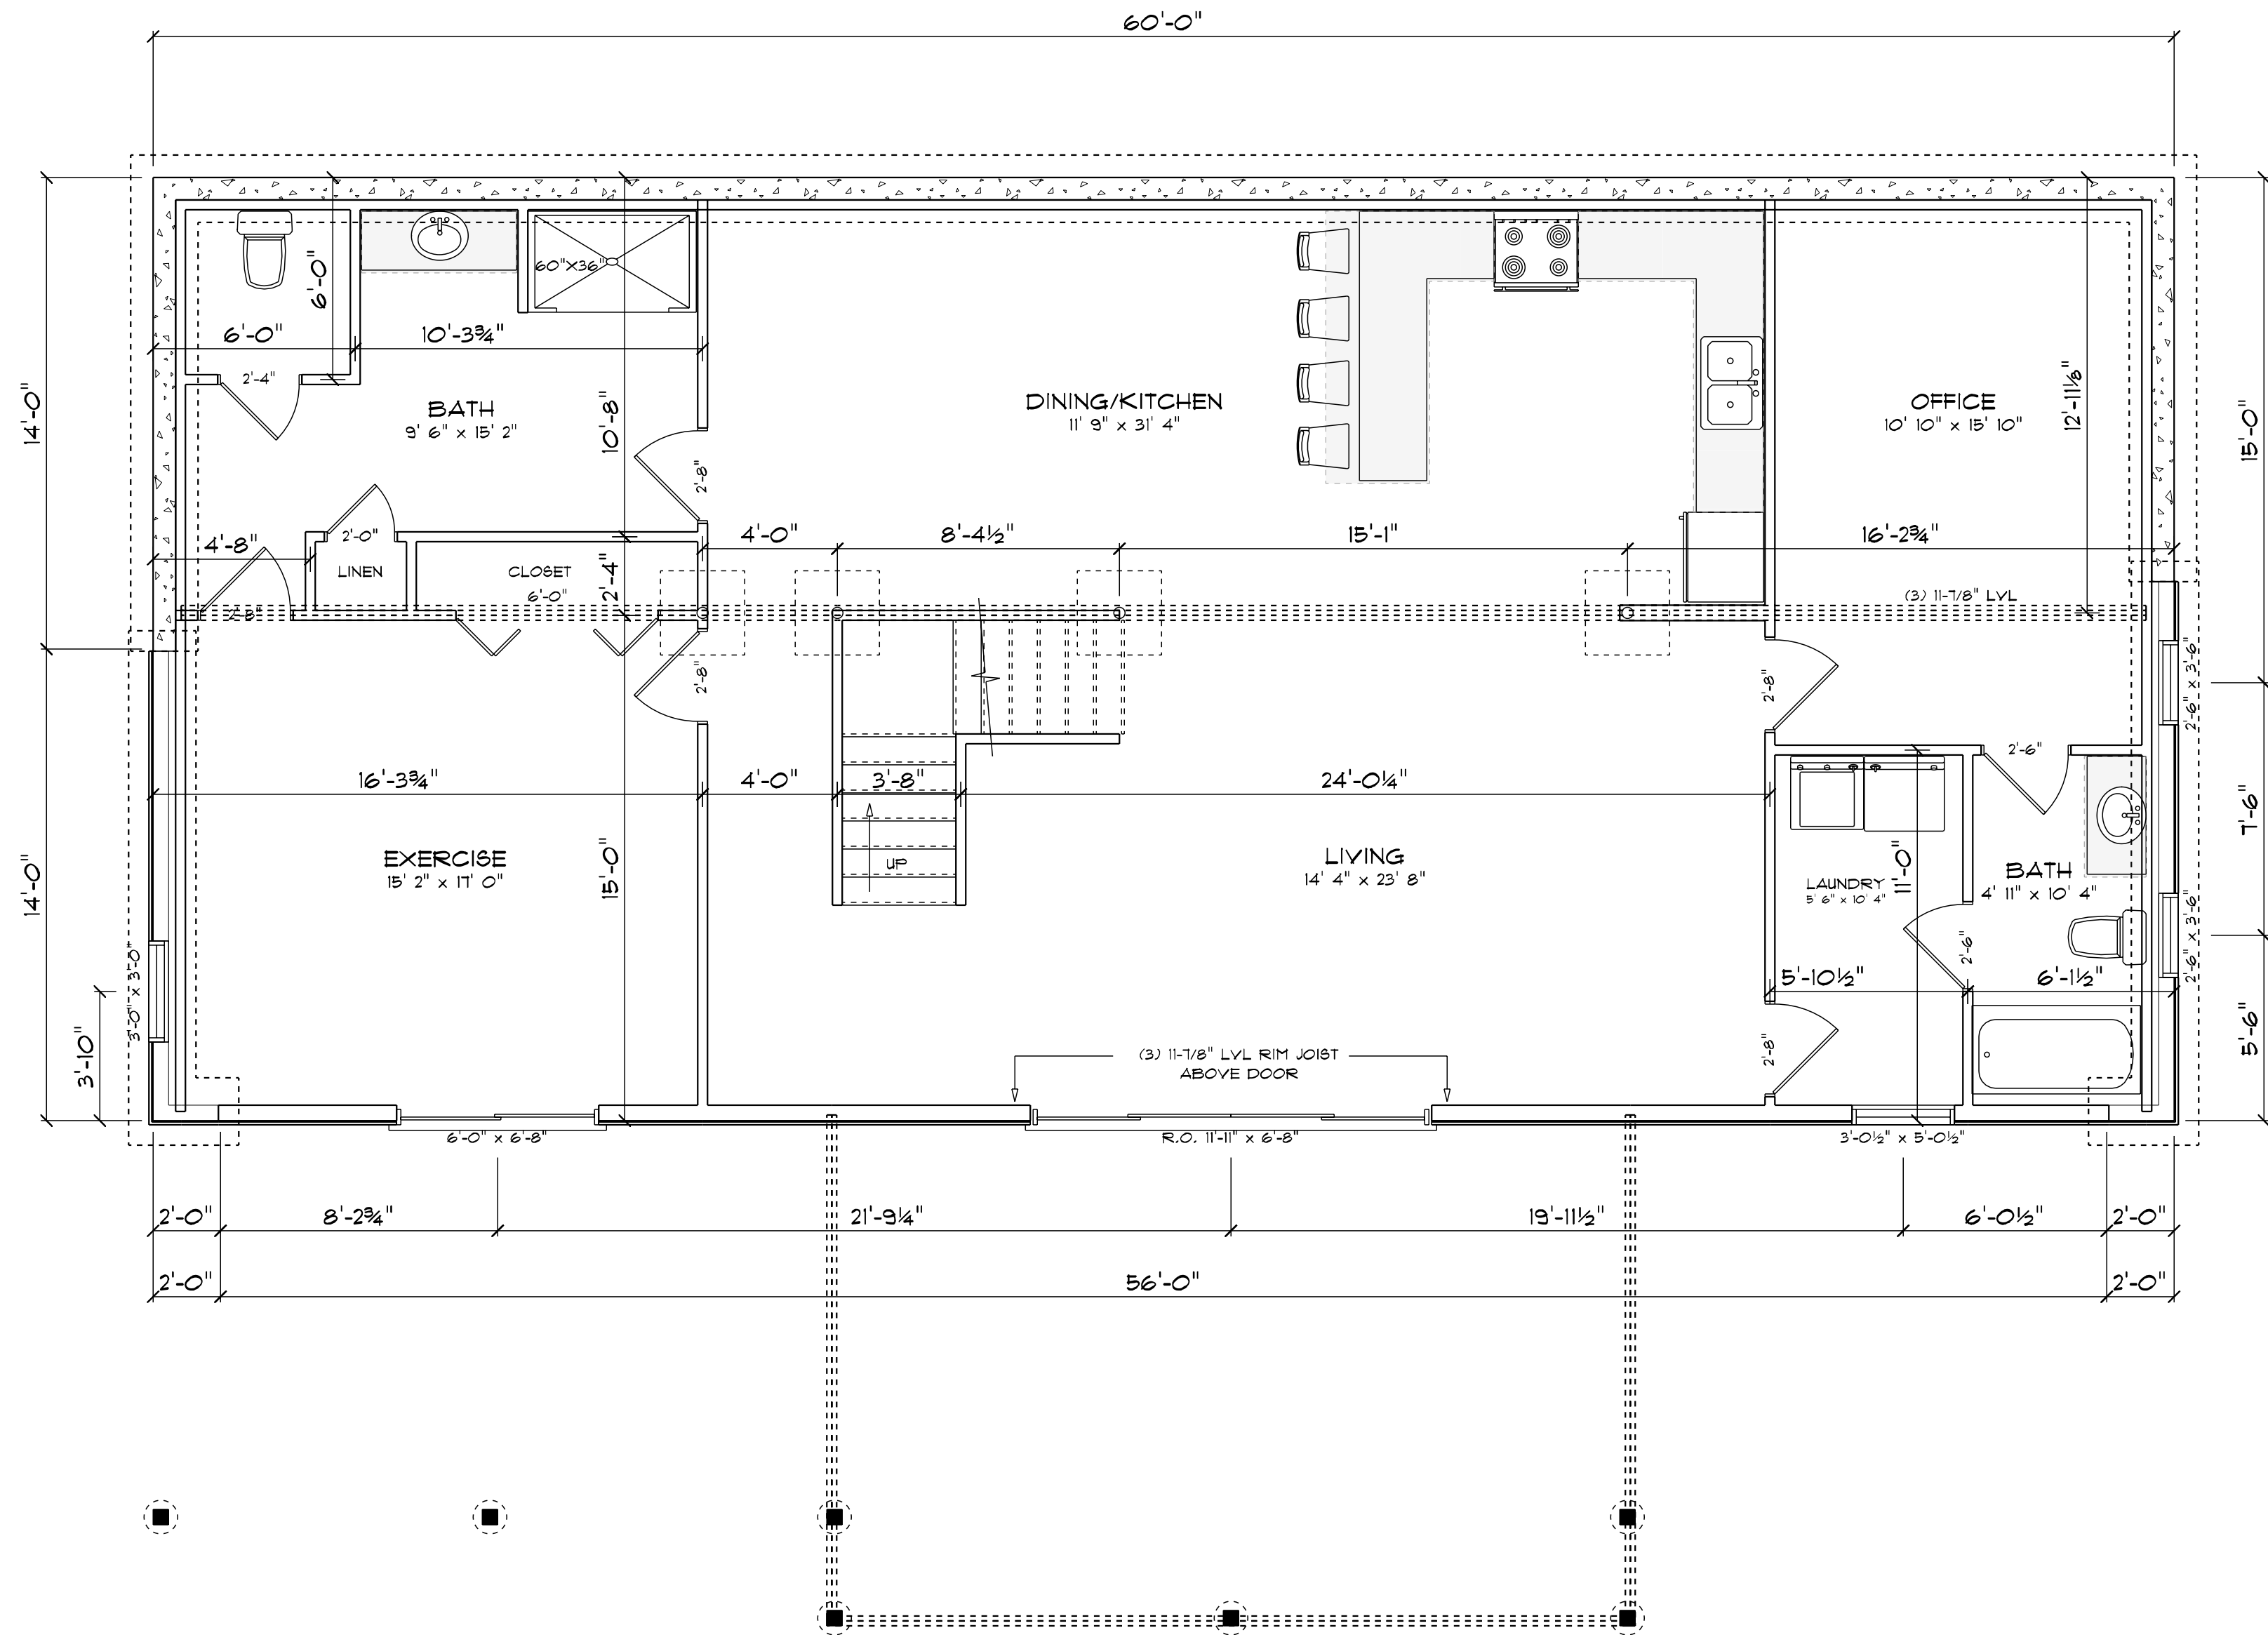

BASEMENT
SCALE: 1/4" = 1'-0"

DISCLAIMER:
THESE DRAWINGS ARE PROVIDED BY VIKING LUMBER COMPANY AS A SERVICE TO ITS CUSTOMERS AND ARE INTENDED FOR INFORMATIONAL AND ILLUSTRATIVE PURPOSE ONLY. THE INFORMATION PRESENTED IN THESE DRAWINGS HAS NOT BEEN PREPARED OR REVIEWED BY A REGISTERED ARCHITECT OR LICENSED ENGINEER AND SHOULD NOT BE USED AS A BASIS FOR CONSTRUCTION. VIKING LUMBER COMPANY SUGGESTS THAT ITS CUSTOMERS SEEK THE SERVICES OF A REGISTERED ARCHITECT TO OBTAIN TECHNICAL BLUEPRINTS FOR ACTUAL CONSTRUCTION. THESE DRAWINGS ARE NOT TO BE USED AS A BASIS FOR CONSTRUCTION AND VIKING LUMBER COMPANY WILL ASSUME NO RESPONSIBILITY IF THEY ARE SO USED.