


CURVE	RADIUS	CHORD LENGTH	CHORD BEARING
C1	225.00'	52.60'	S 66°37'19" W

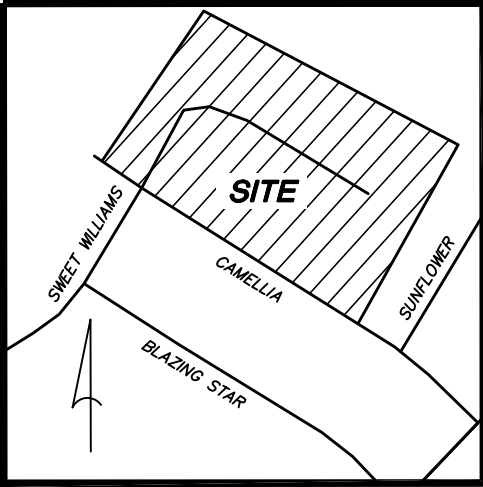


**VICINITY MAP**  
(NOT TO SCALE)

171

**SURREY MEADOWS H.O.A.**

DEED BOOK 3020, PAGE 228

PLAT BOOK 44, PAGE 60

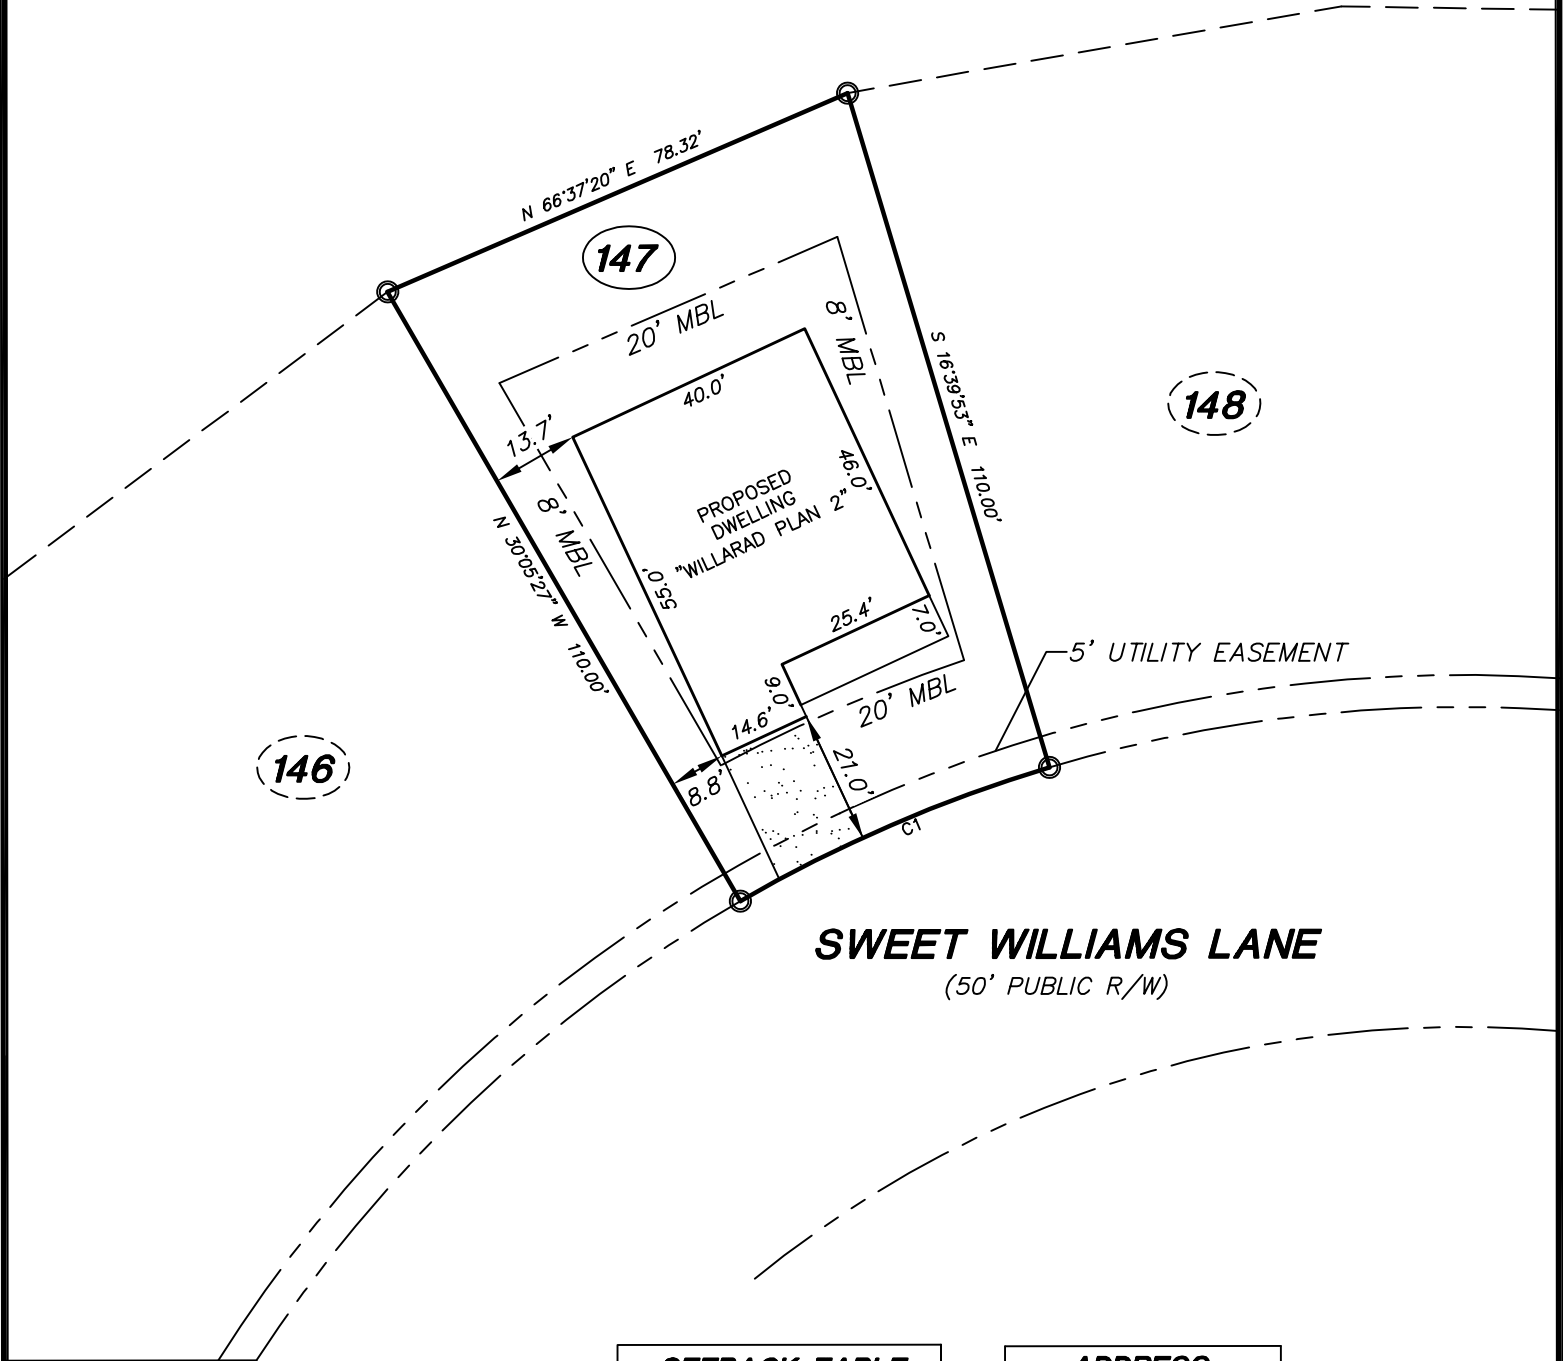


**SWEET WILLIAMS LANE**  
(50' PUBLIC R/W)

**LEGEND:**

MBL = MINIMUM BUILDING LINE  
R/W = RIGHT OF WAY

**NOTES:**

1. AREA = 7,097 SQ. FT. - 0.16 ACRES (AREA BY COORDINATES)
2. ALL DISTANCES ARE HORIZONTAL GROUND DISTANCES

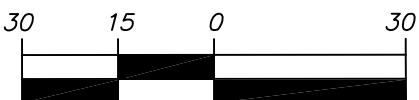

**GRAPHIC SCALE**  
1 INCH = 30 FEET

SETBACK TABLE		
FRONT	SIDE	REAR
20'	8'	20'

ADDRESS
4507 SWEET WILLIAMS

SCALE 1" = 30' DRAFT BJP



*Benjamin J. Purvis*  
DATE: MARCH 30TH, 2026

**BENJAMIN J. PURVIS, P.L.S.**  
2004 B. EAST THIRD STREET  
GREENVILLE, NC 27858  
(252) 341-5588 - PURVISBEN@YAHOO.COM

PRELIMINARY SITE PLAN FOR

**SDG HOMES, INC.**

LOT 147, SURREY MEADOWS, SECTION VIII

CITY OF WILSON, WILSON COUNTY, N.C.,