



REVISION TABLE		
NUMBER	DATE	DESCRIPTION

1224 OCEAN DR.  
EMERALD ISLE, NC

DRAWINGS PROVIDED BY:  
SUN COAST HOMES & DEV. INC.  
4101 HWY 24  
NEWPORT, NC 28570


DATE:

12/29/2025


SCALE:

SHEET:

P-1

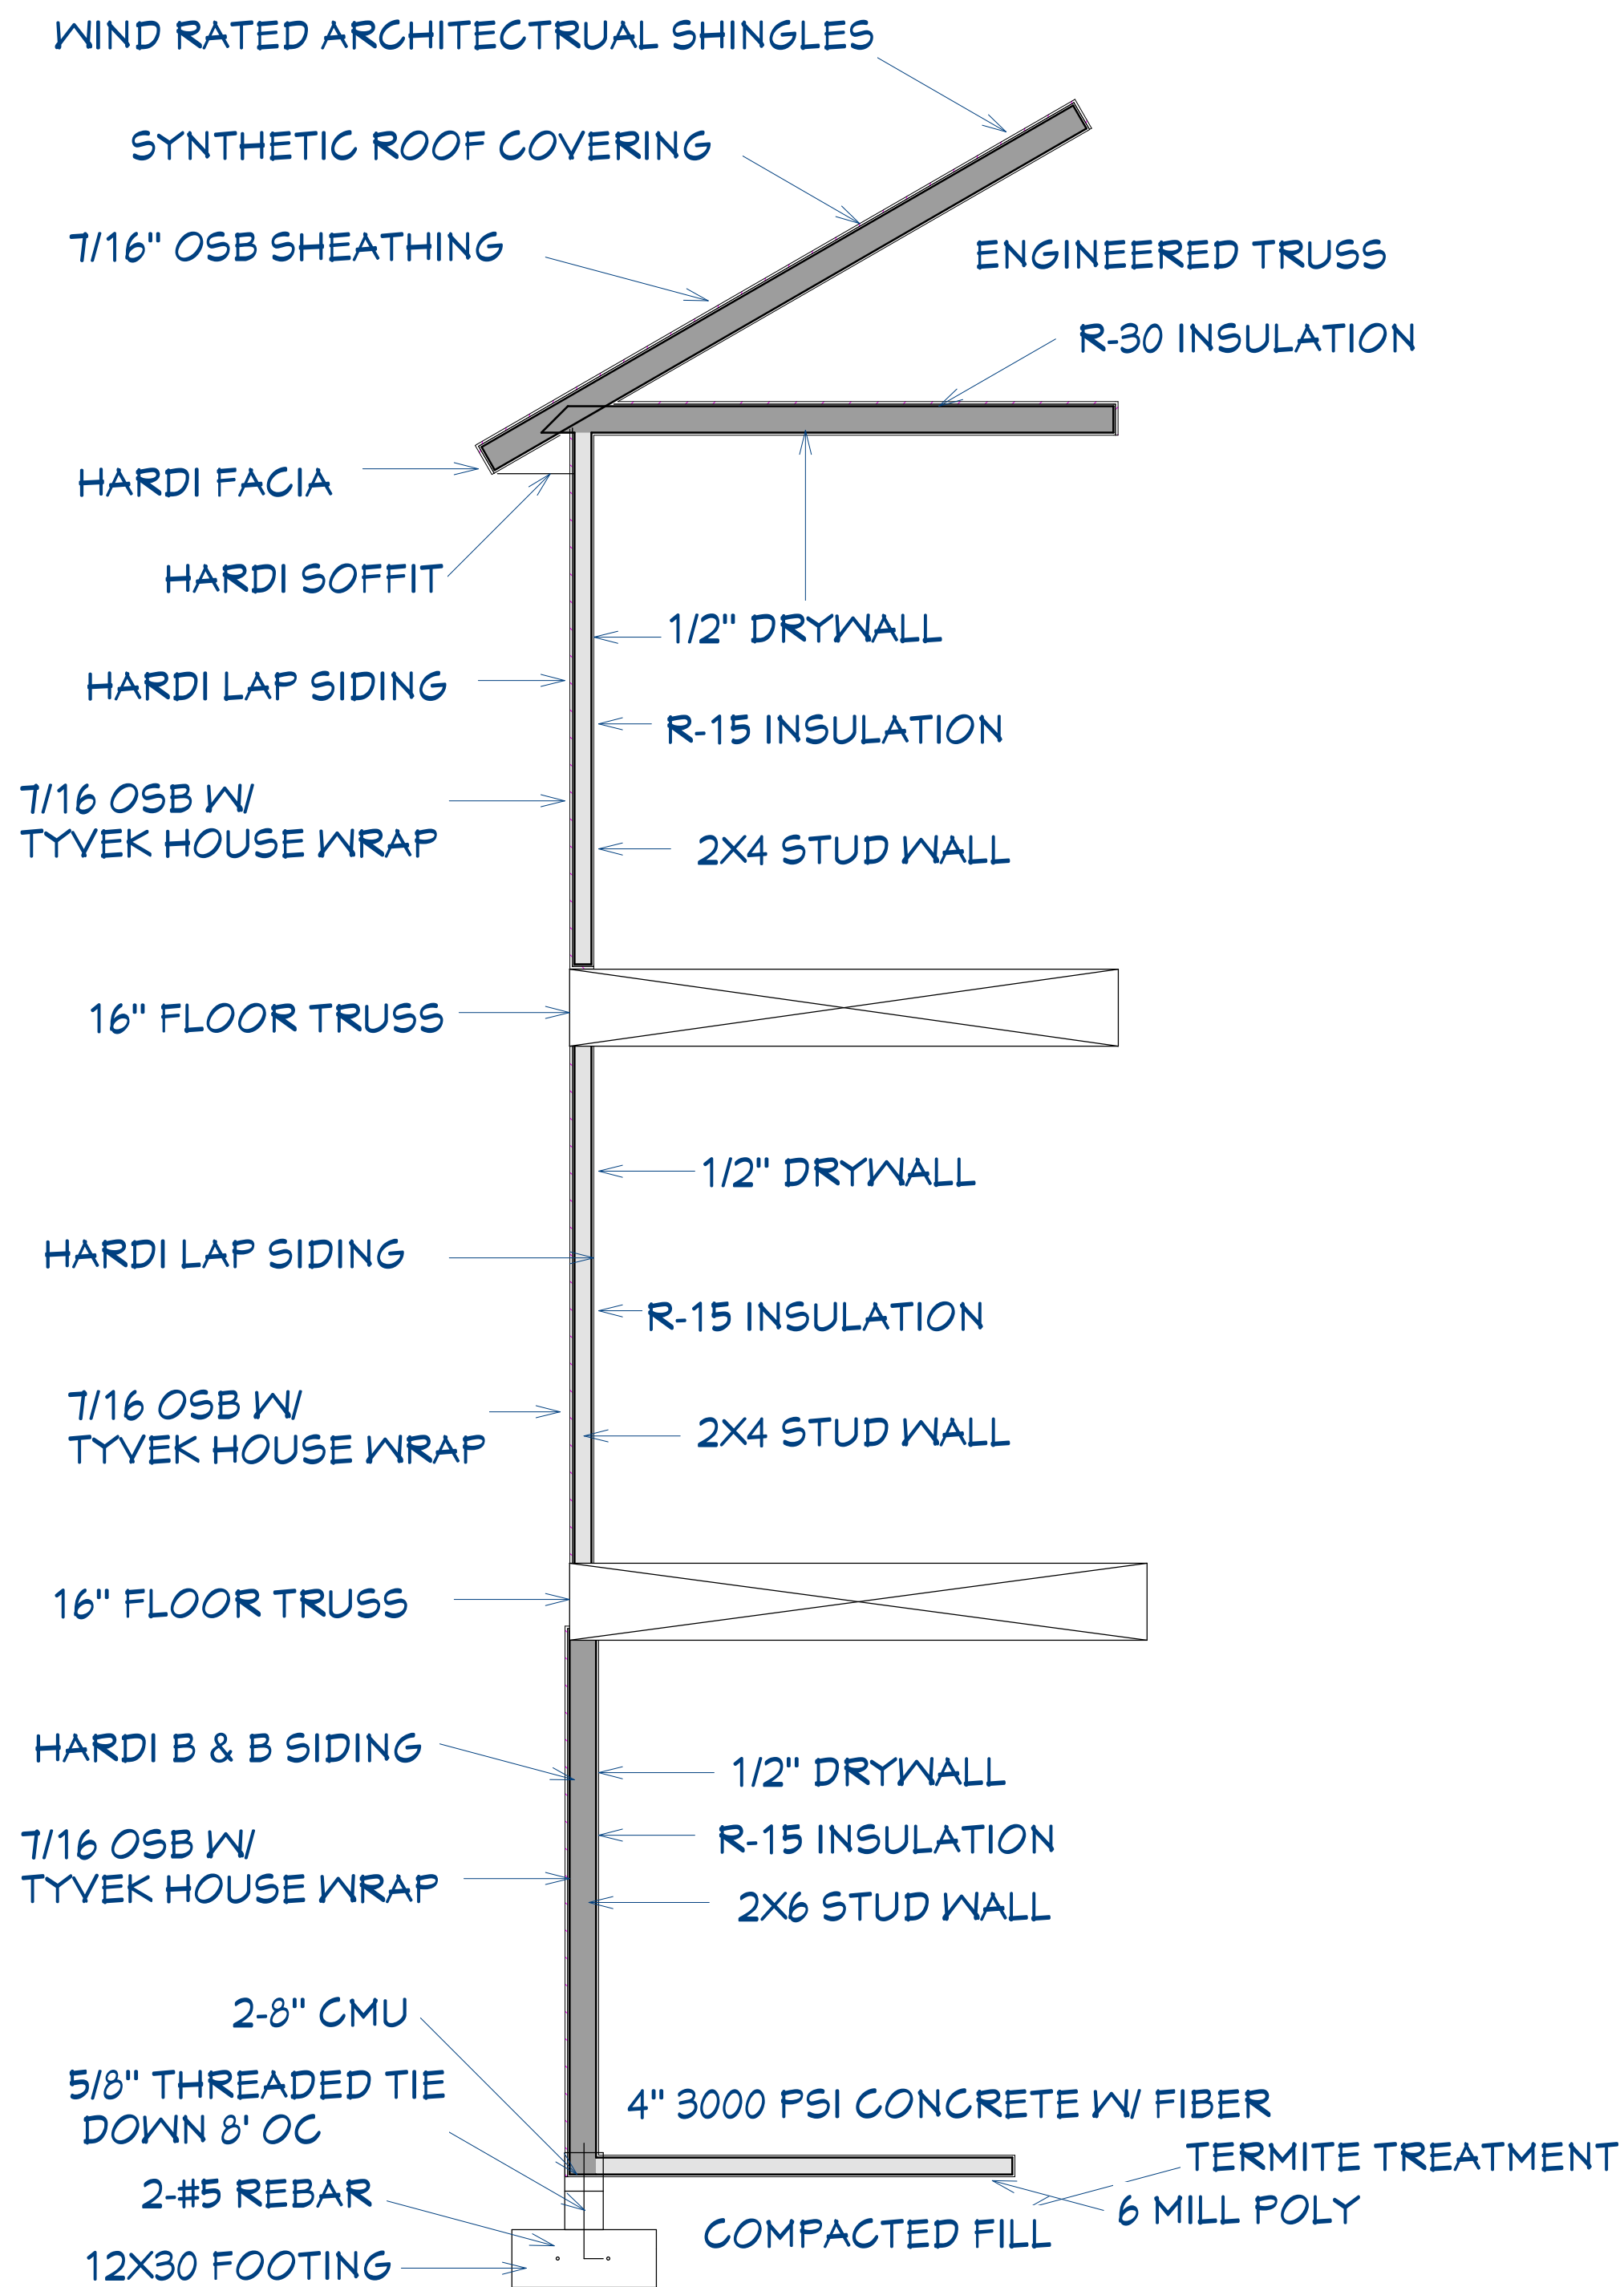

SCALE: 3/8"=1'

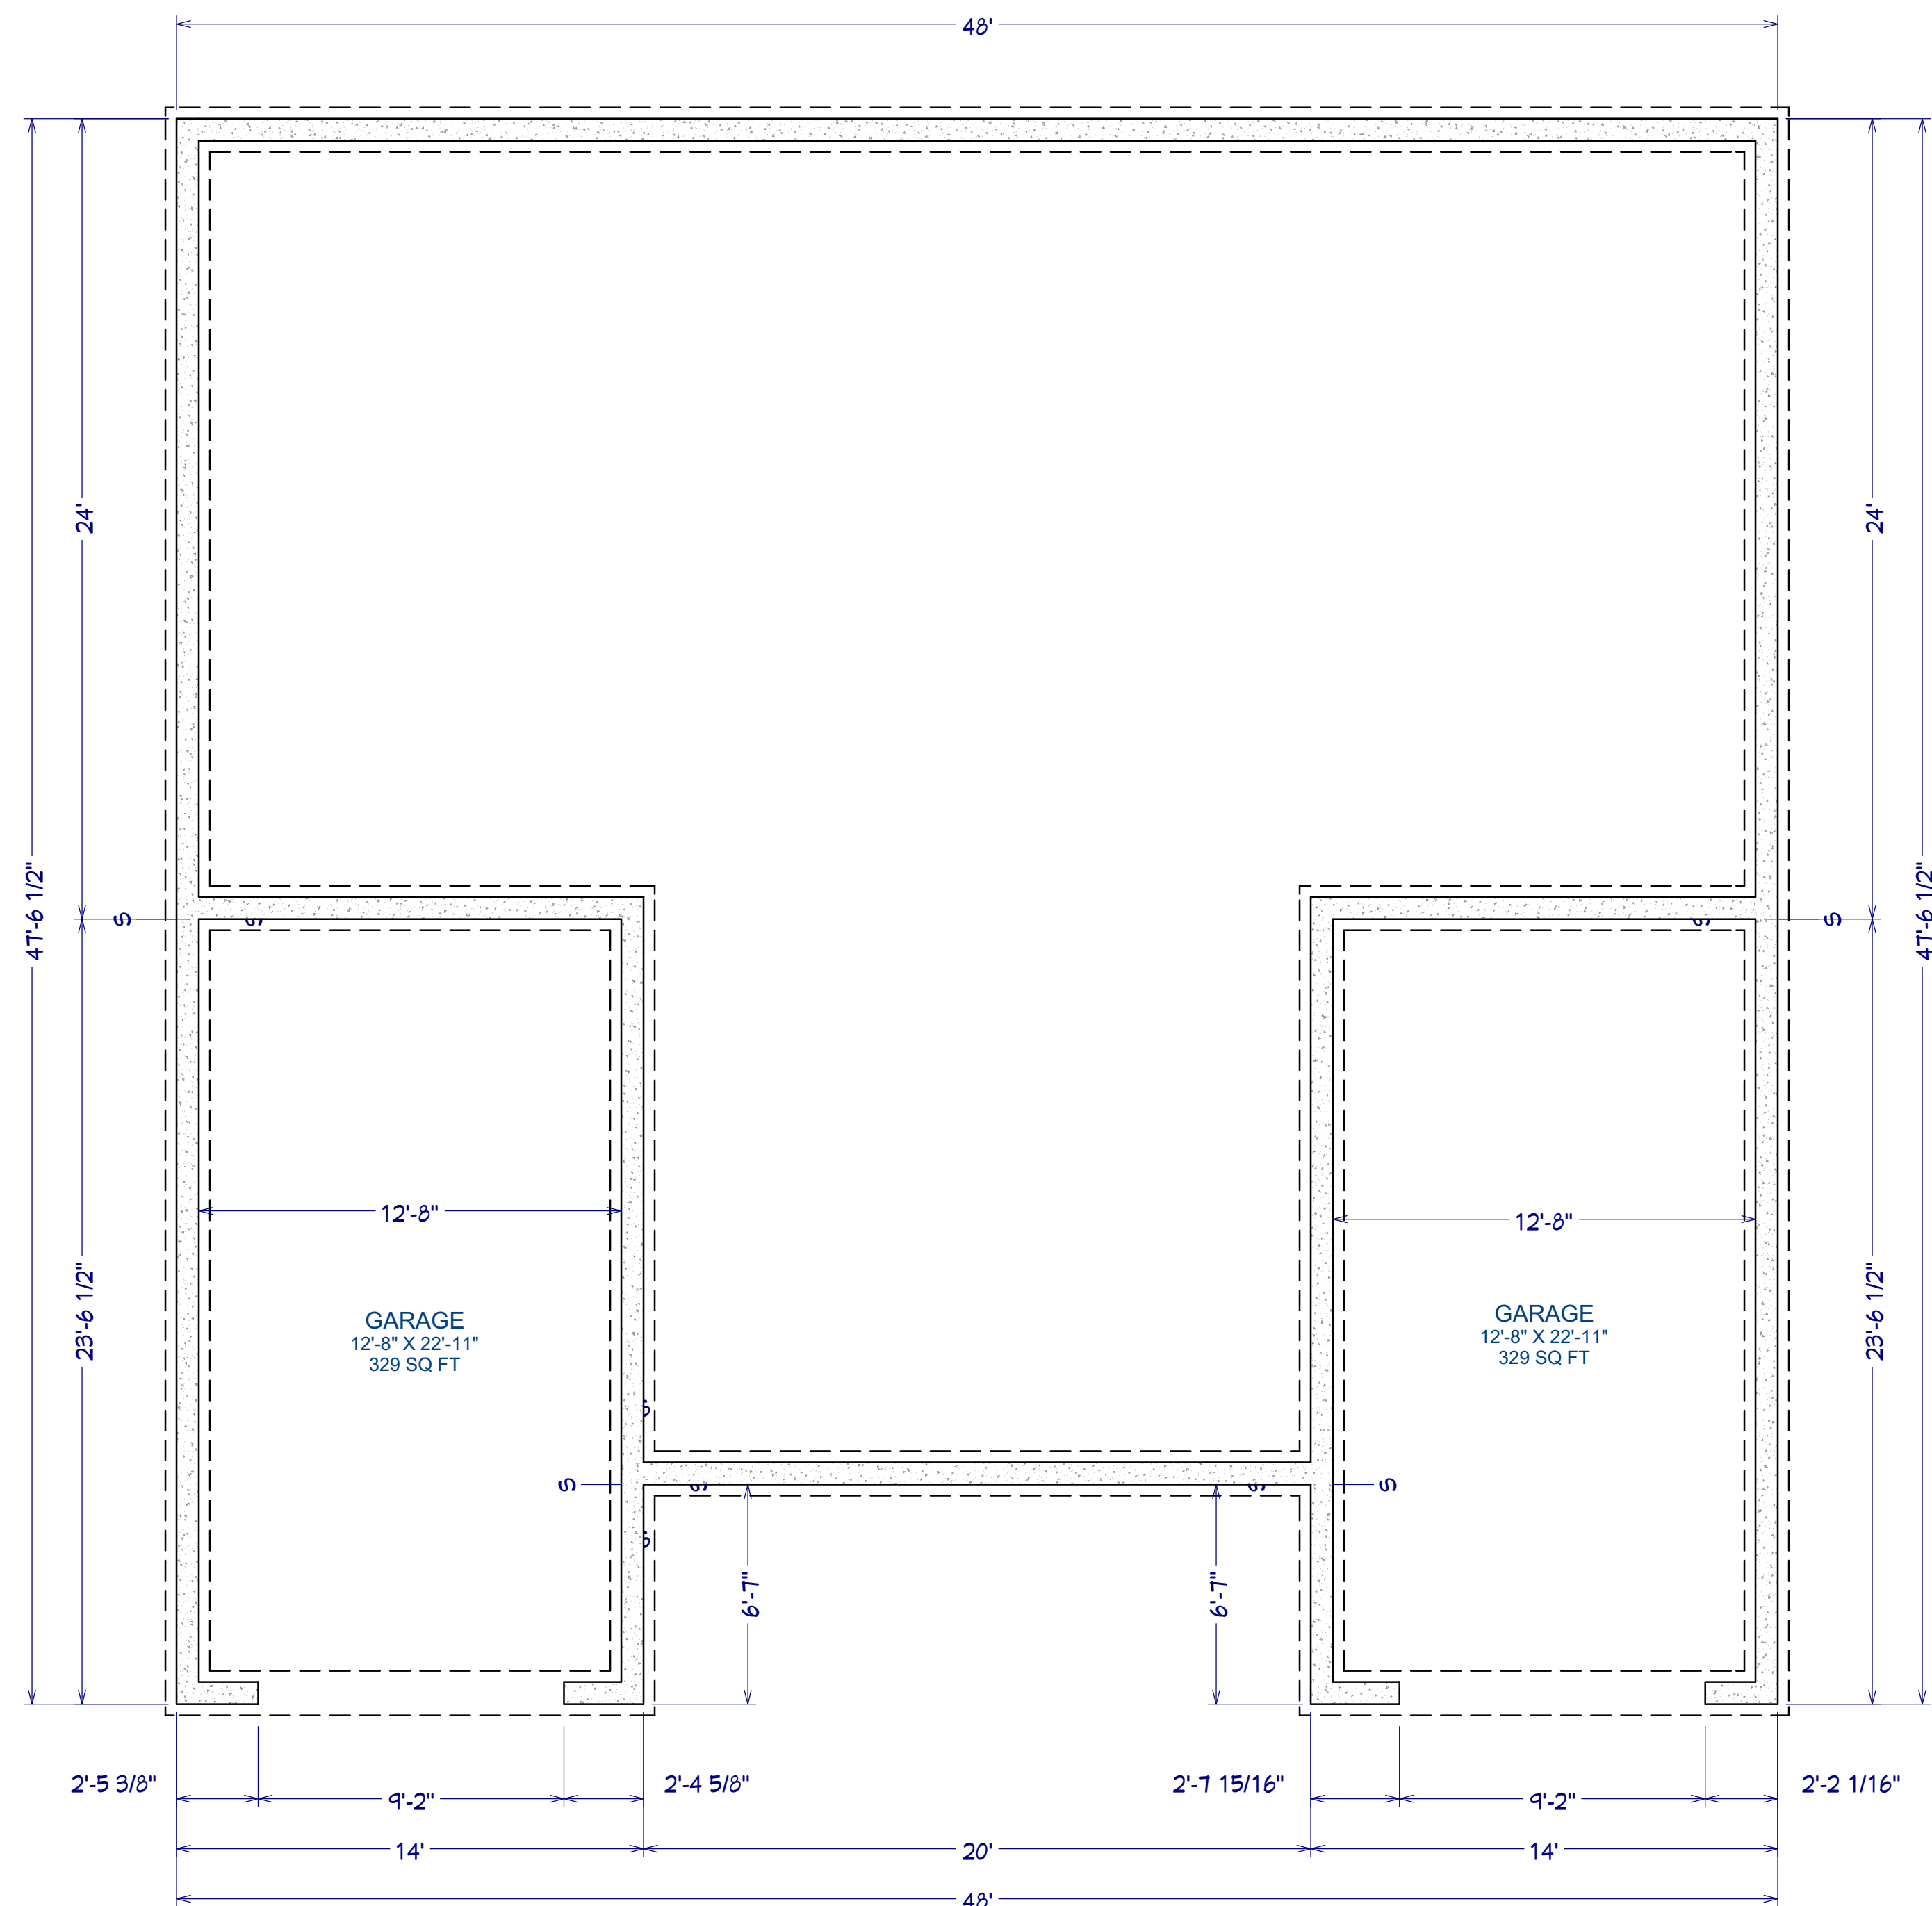

Foundation

NUMBER	DATE	REVISION BY	DESCRIPTION

7224 OCEAN DR.  
 EMERALD ISLE, NC

DRAWINGS PROVIDED BY:  
 SUN COAST HOMES & DEV. INC.  
 4101 HWY 24  
 NEWPORT, NC 28570


DATE:

12/29/2025

SCALE:

SHEET:

PG-2

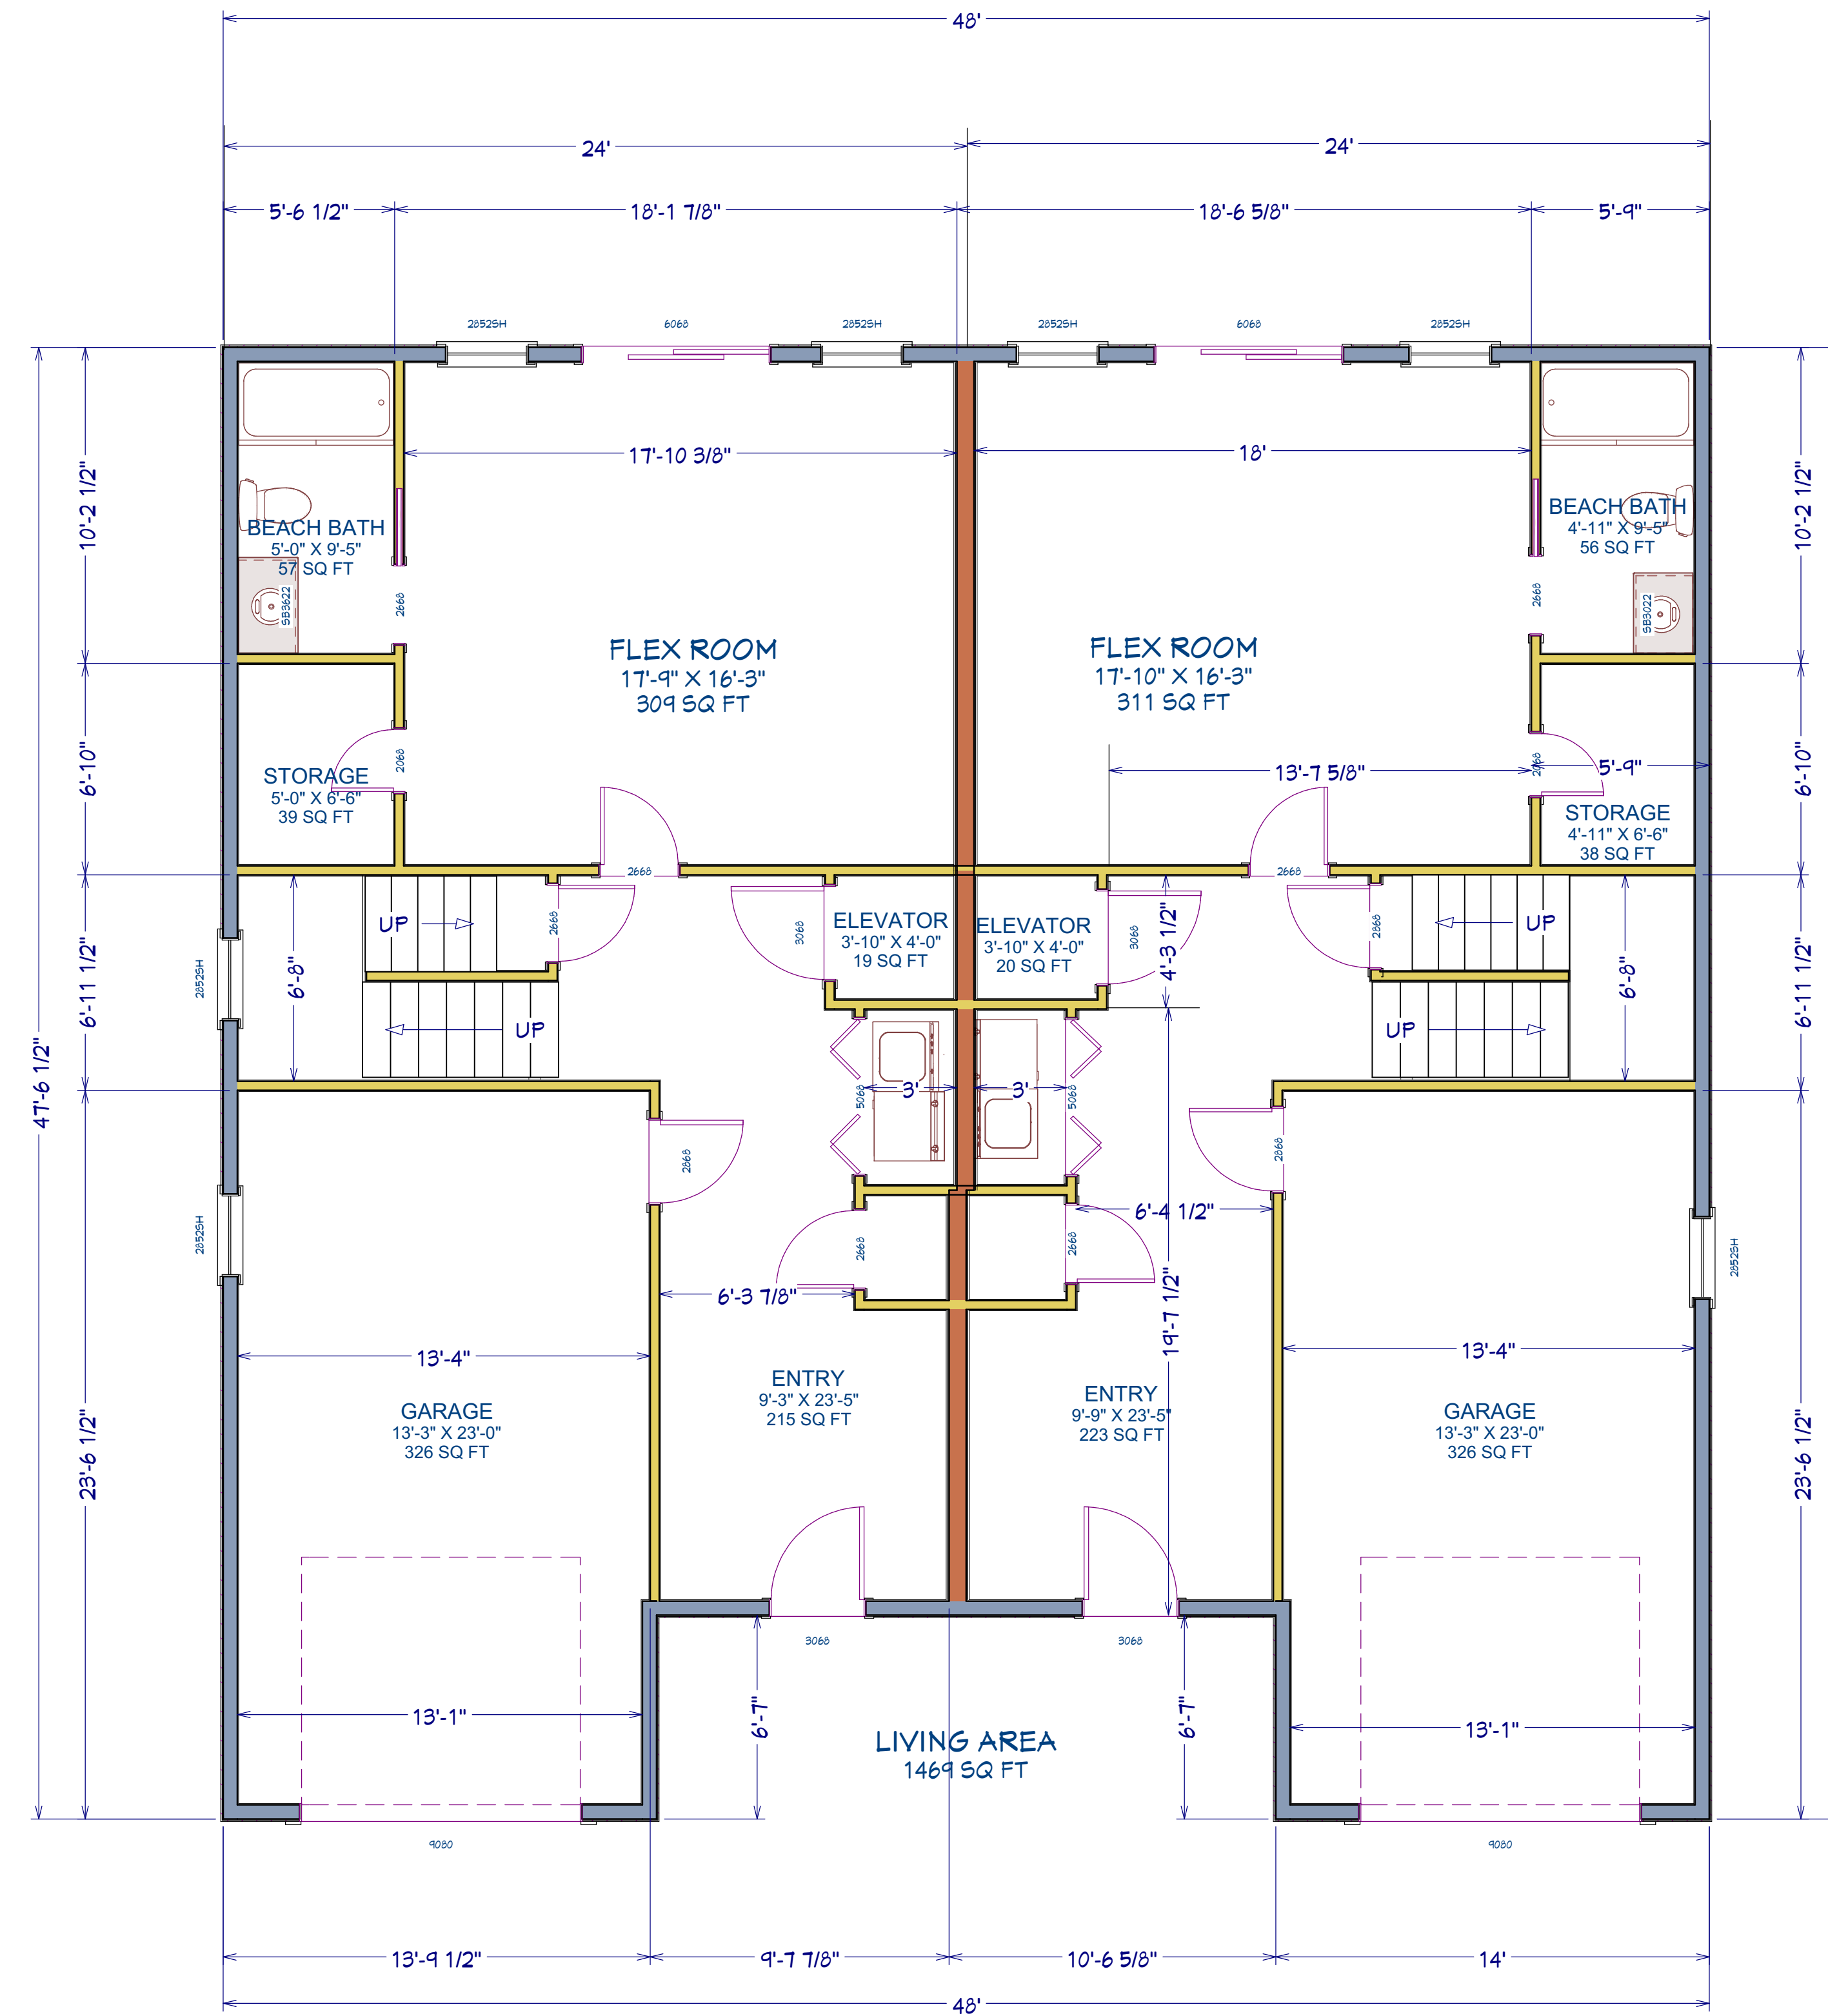

1st Floor

NUMBER	DATE	REVISION BY	DESCRIPTION

7224 OCEAN DR.  
EMERALD ISLE, NC

DRAWINGS PROVIDED BY:  
SUN COAST HOMES & DEV. INC.  
4101 HWY 24  
NEWPORT, NC 28570


DATE:

12/29/2025

SCALE:

SHEET:

PG-3

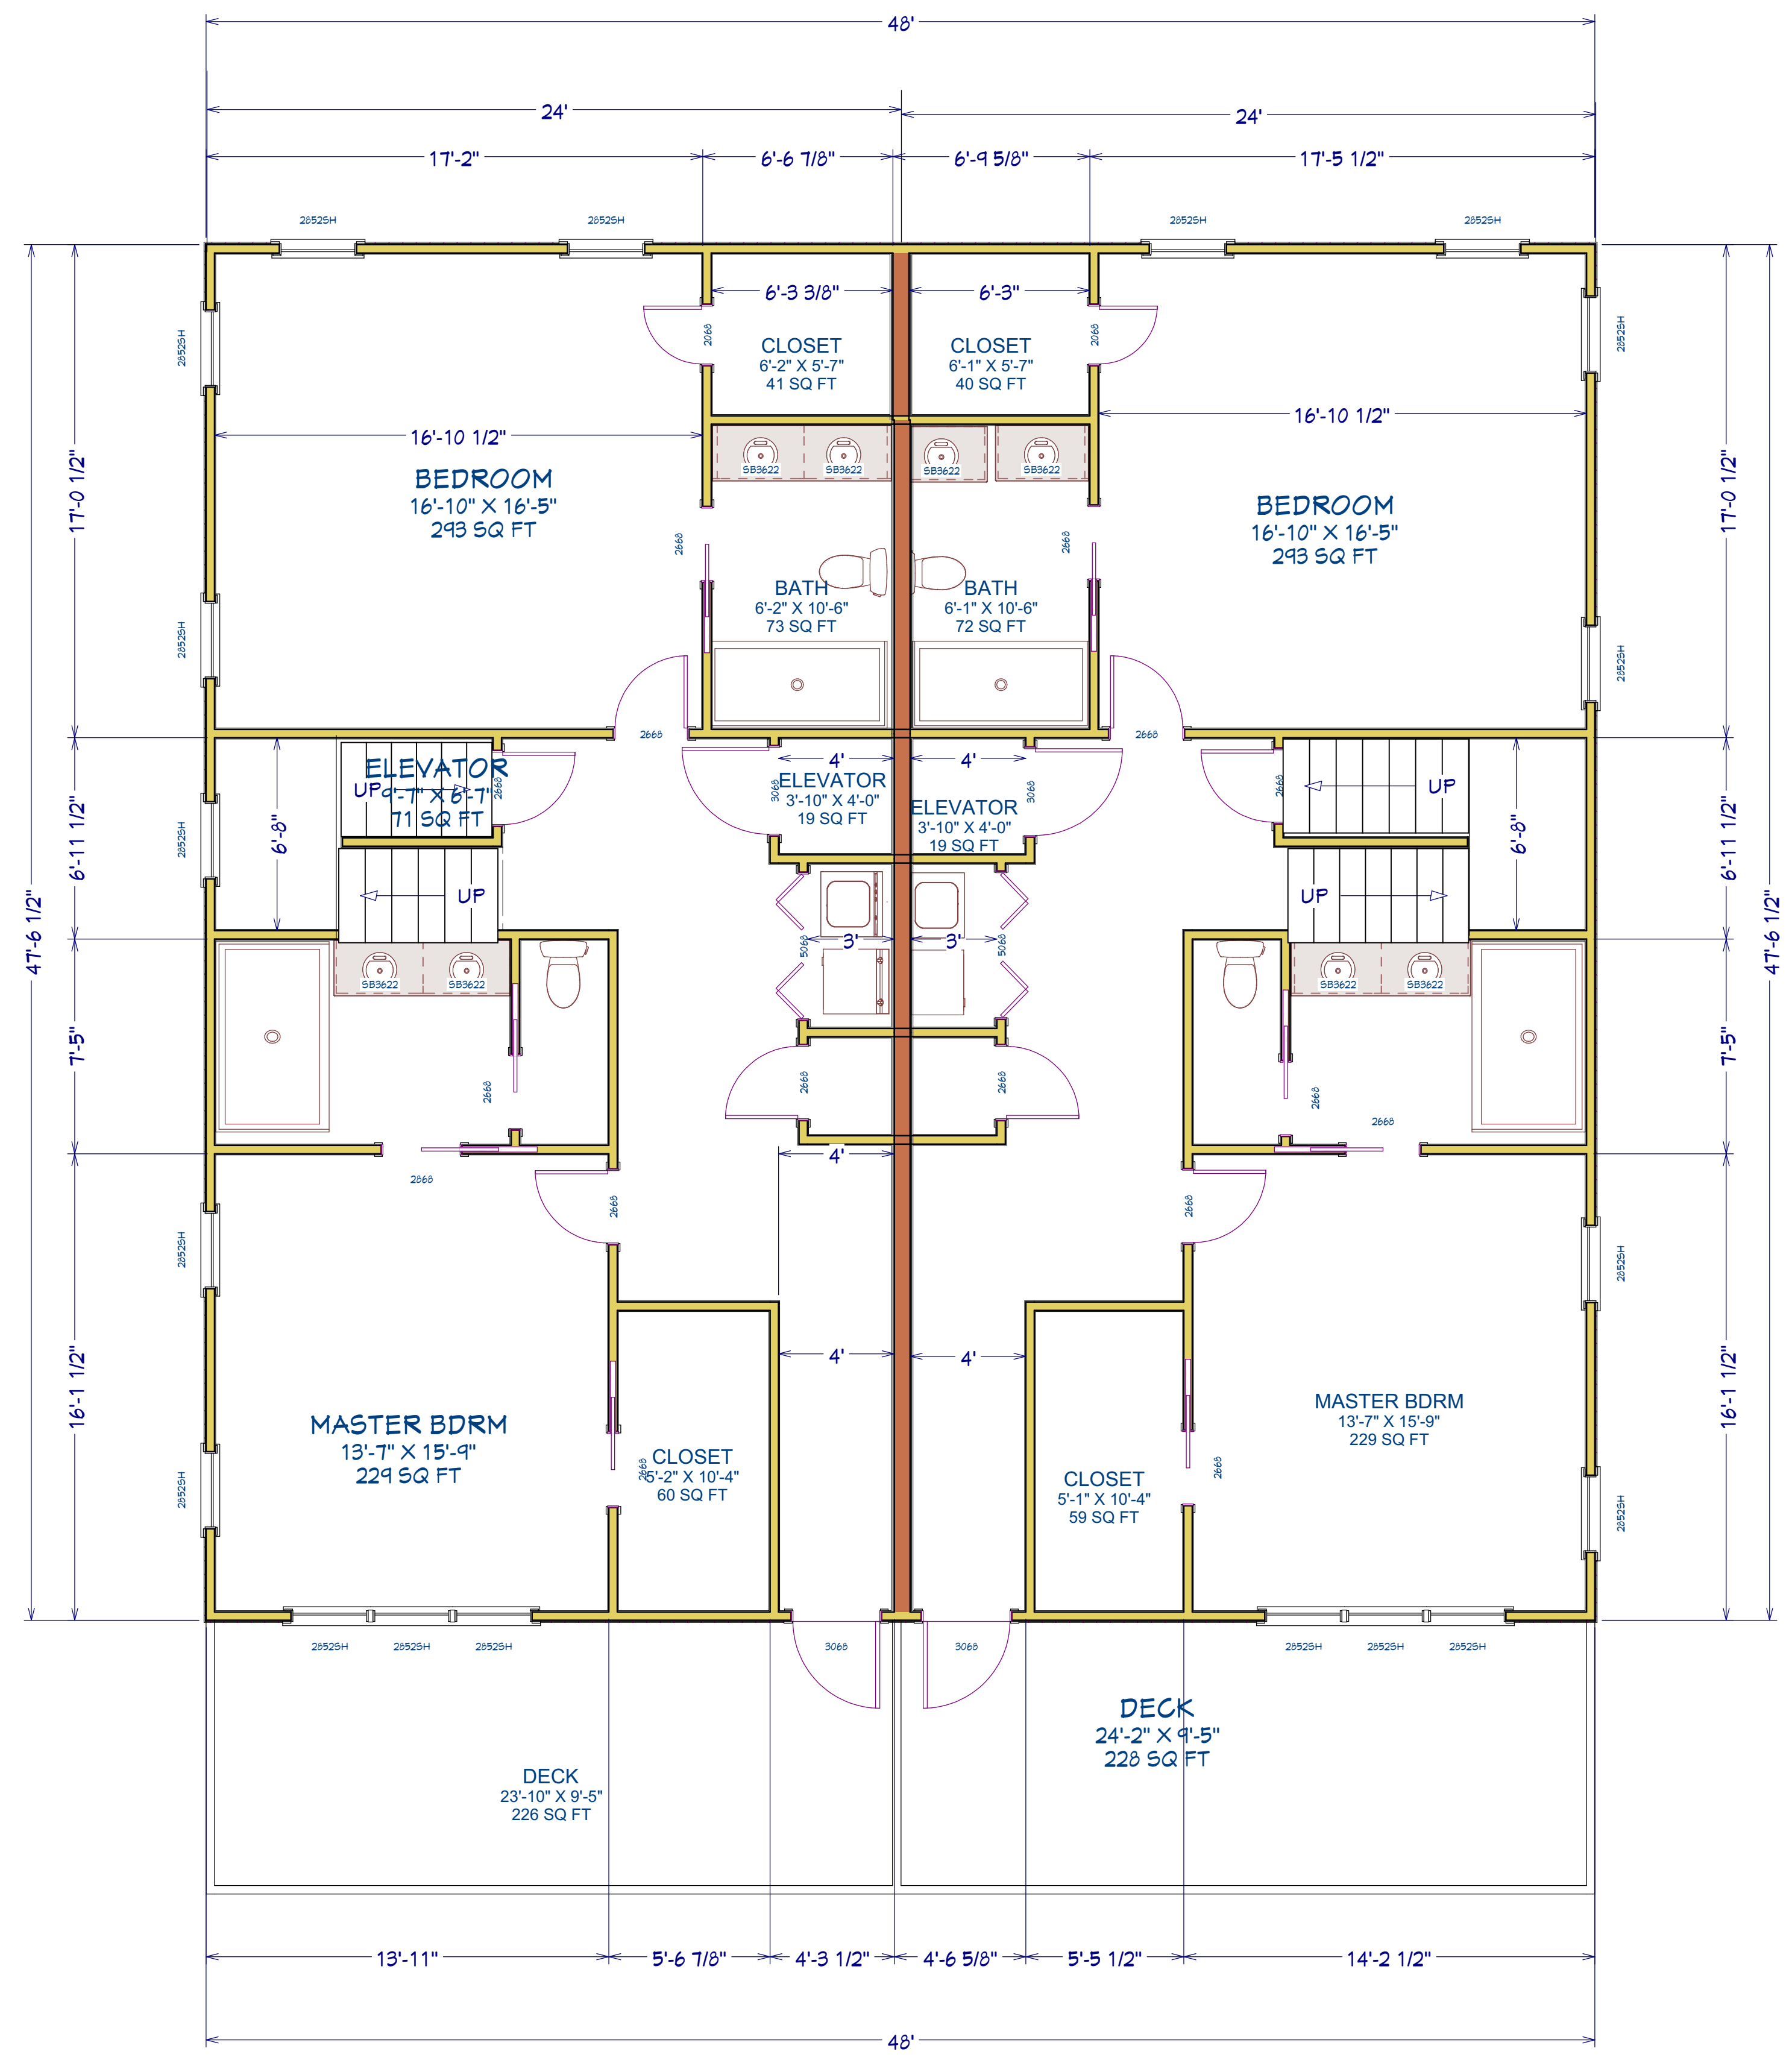

LIVING AREA  
2282 SQ FT

REVISION TABLE	
NUMBER	DATE

7224 OCEAN DR.  
EMERALD ISLE, NC

DRAWINGS PROVIDED BY:  
SUN COAST HOMES & DEV. INC.  
4101 HWY 24  
NEWPORT, NC 28570


DATE:

12/29/2025

SCALE:

SHEET:

PG-4

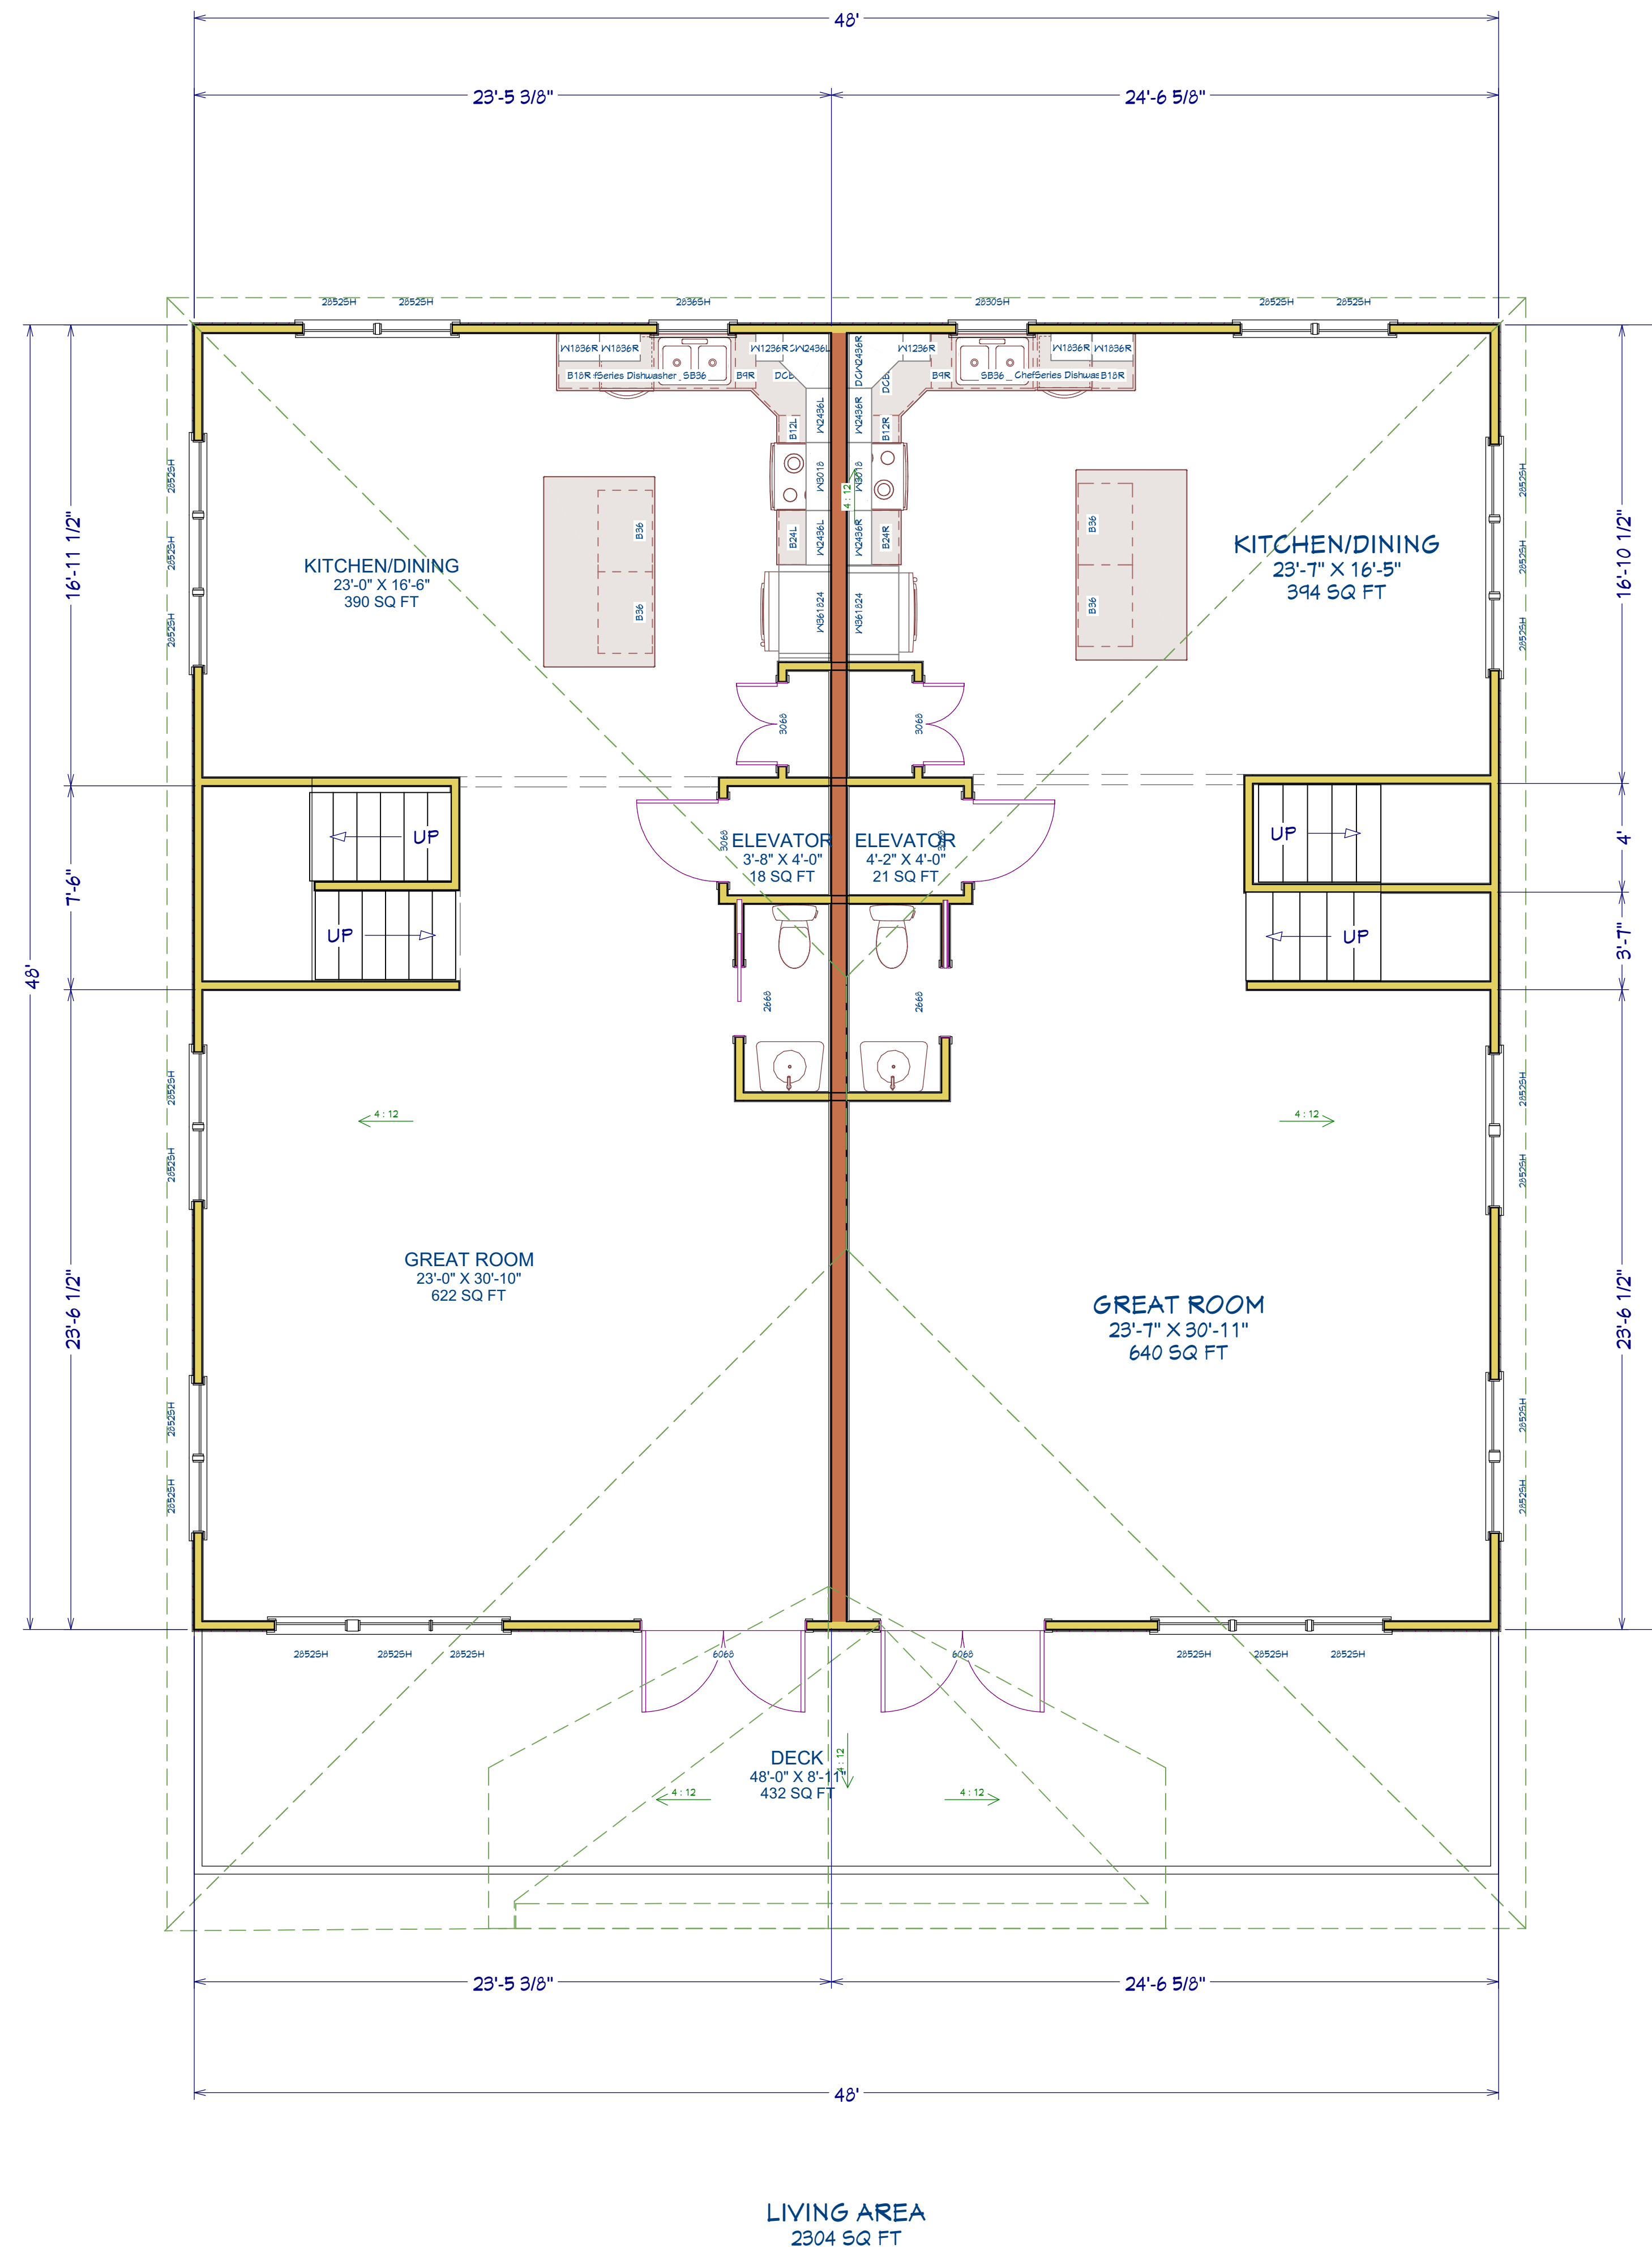

NUMBER	DATE	REVISION BY	DESCRIPTION

**7224 OCEAN DR.  
EMERALD ISLE, NC**

DRAWINGS PROVIDED BY:  
SUN COAST HOMES & DEV. INC.  
4101 HWY 24  
NEWPORT, NC 28570

DATE:

12/29/2025

SCALE:

SHEET:

**PG-5**



FRONT ELEVATION



RIGHT SIDE ELEVATION

REVISION TABLE		
NUMBER	DATE	DESCRIPTION

7224 OCEAN DR.  
EMERALD ISLE, NC

DRAWINGS PROVIDED BY:  
SUN COAST HOMES & DEV. INC.  
4101 HWY 24  
NEWPORT, NC 28570

DATE:

12/29/2025

SCALE:

SHEET:

PG-6



REAR ELEVATION



LEFT SIDE ELEVATION

REVISION TABLE		
NUMBER	DATE	DESCRIPTION

7224 OCEAN DR.  
EMERALD ISLE, NC

DRAWINGS PROVIDED BY:  
SUN COAST HOMES & DEV. INC.  
4101 HWY 24  
NEWPORT, NC 28570

DATE:

12/29/2025

SCALE:

SHEET:

PG-7