


Sample Site Plan For Lot 15 Macgregor Downs  
 See Permit: 10084-97 for LSS Drainage Report  
 And Septic Requirements

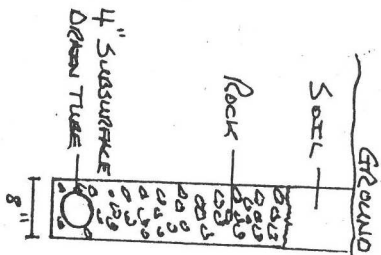

Drainage Detail

ELEVATION OF DRAINAGE INVERT


- A 96.04' - OUTLET
  - B 96.44'
  - C 96.79'
  - D 97.19'
- ELEVATIONS MAY CHANGE WHEN LAND IS CLEARED

SCALE 1" = 100'

All Measurements Will Be Based From Actual Ditch Location. Clearing And Survey Work Will Need To Be Completed To Finalize These Locations

ASSUMED EDGE OF DITCH

50' DRAINAGE EASEMENT

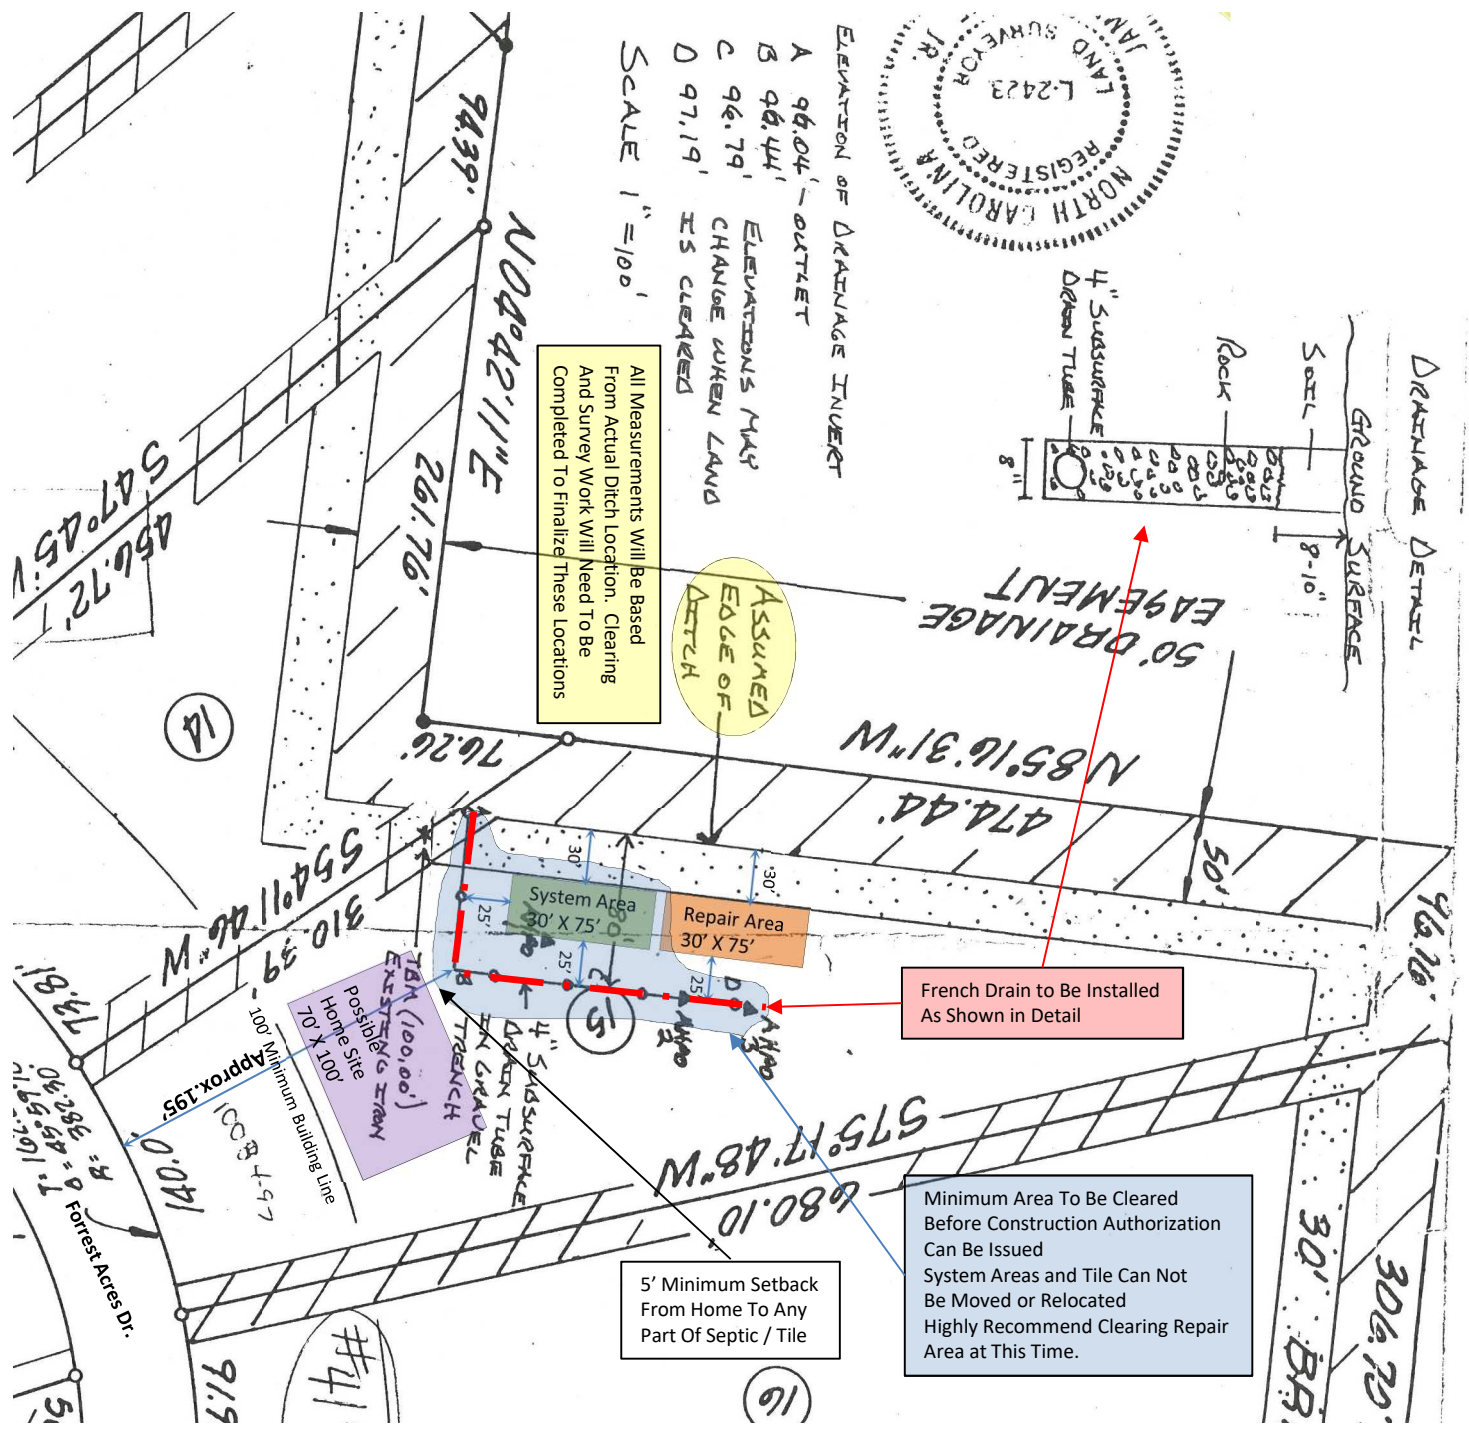

French Drain to Be Installed As Shown in Detail

Minimum Area To Be Cleared Before Construction Authorization Can Be Issued  
 System Areas and Tile Can Not Be Moved or Relocated  
 Highly Recommend Clearing Repair Area at This Time.

5' Minimum Setback From Home To Any Part Of Septic / Tile

Scale: 1" = 100'