



DESIGN PLAN SHEET LIST	
SHEET NUMBER	SHEET NAME
DP-0	PERSPECTIVE
DP-1	FRONT & REAR ELEVATIONS
DP-2	LEFT & RIGHT ELEVATIONS
DP-3	FIRST FLOOR DESIGN PLAN
DP-4	F.F. ELECTRICAL DESIGN

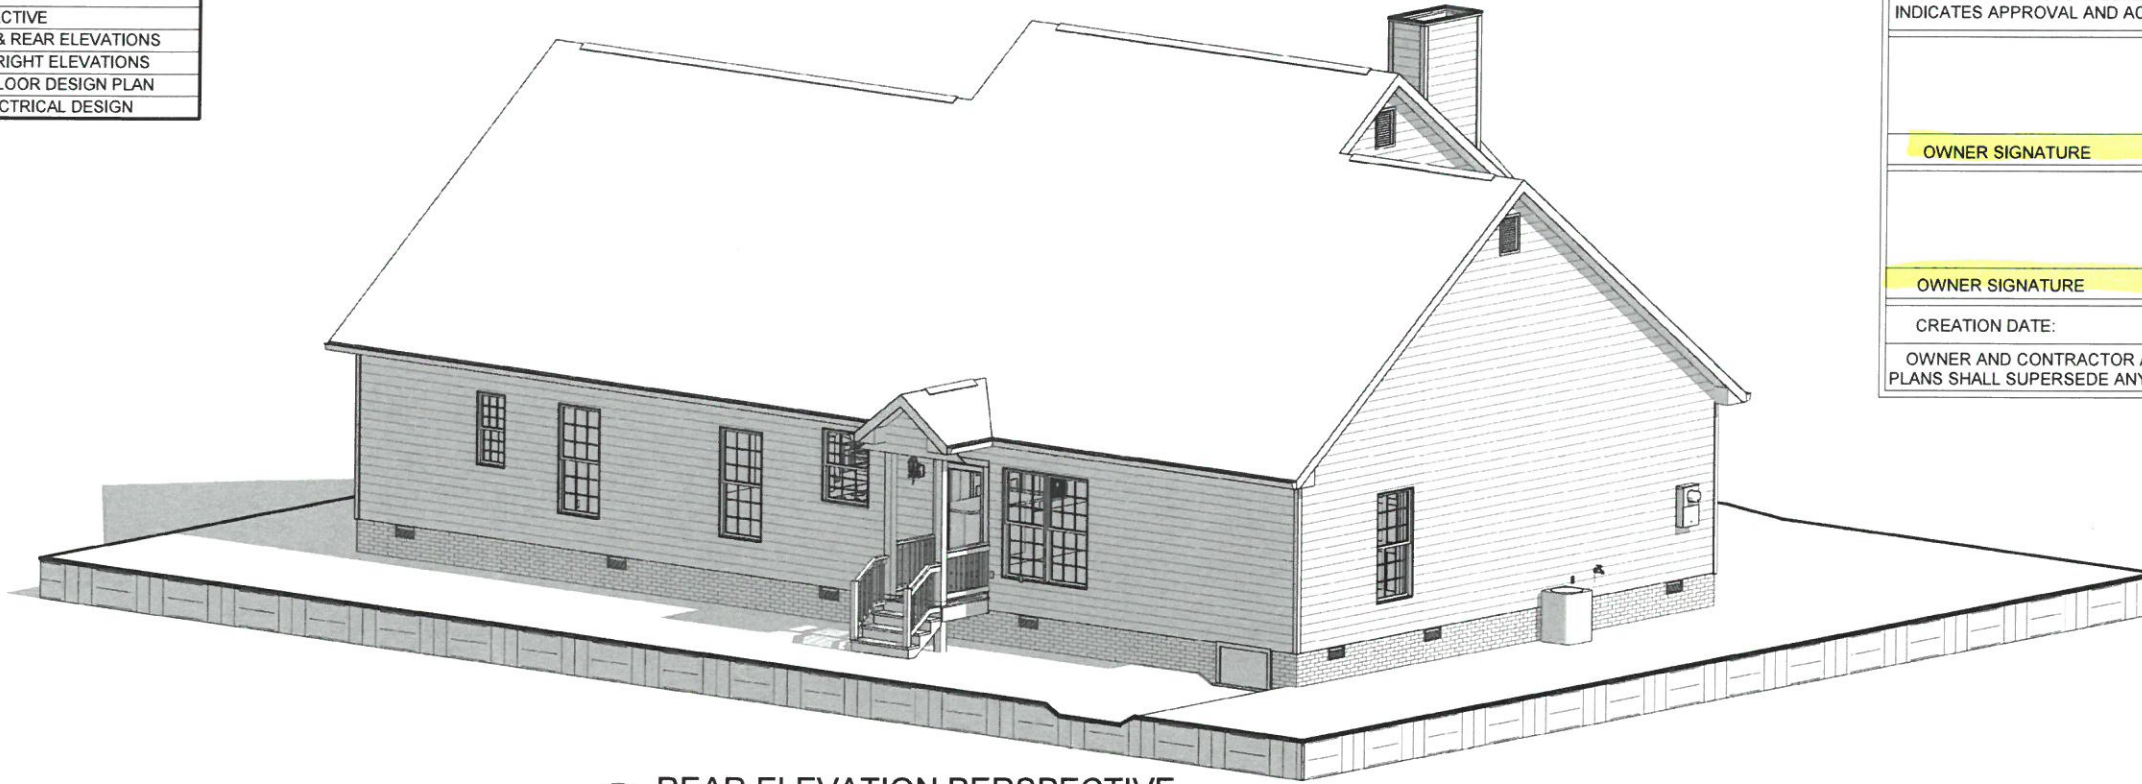

2 REAR ELEVATION PERSPECTIVE

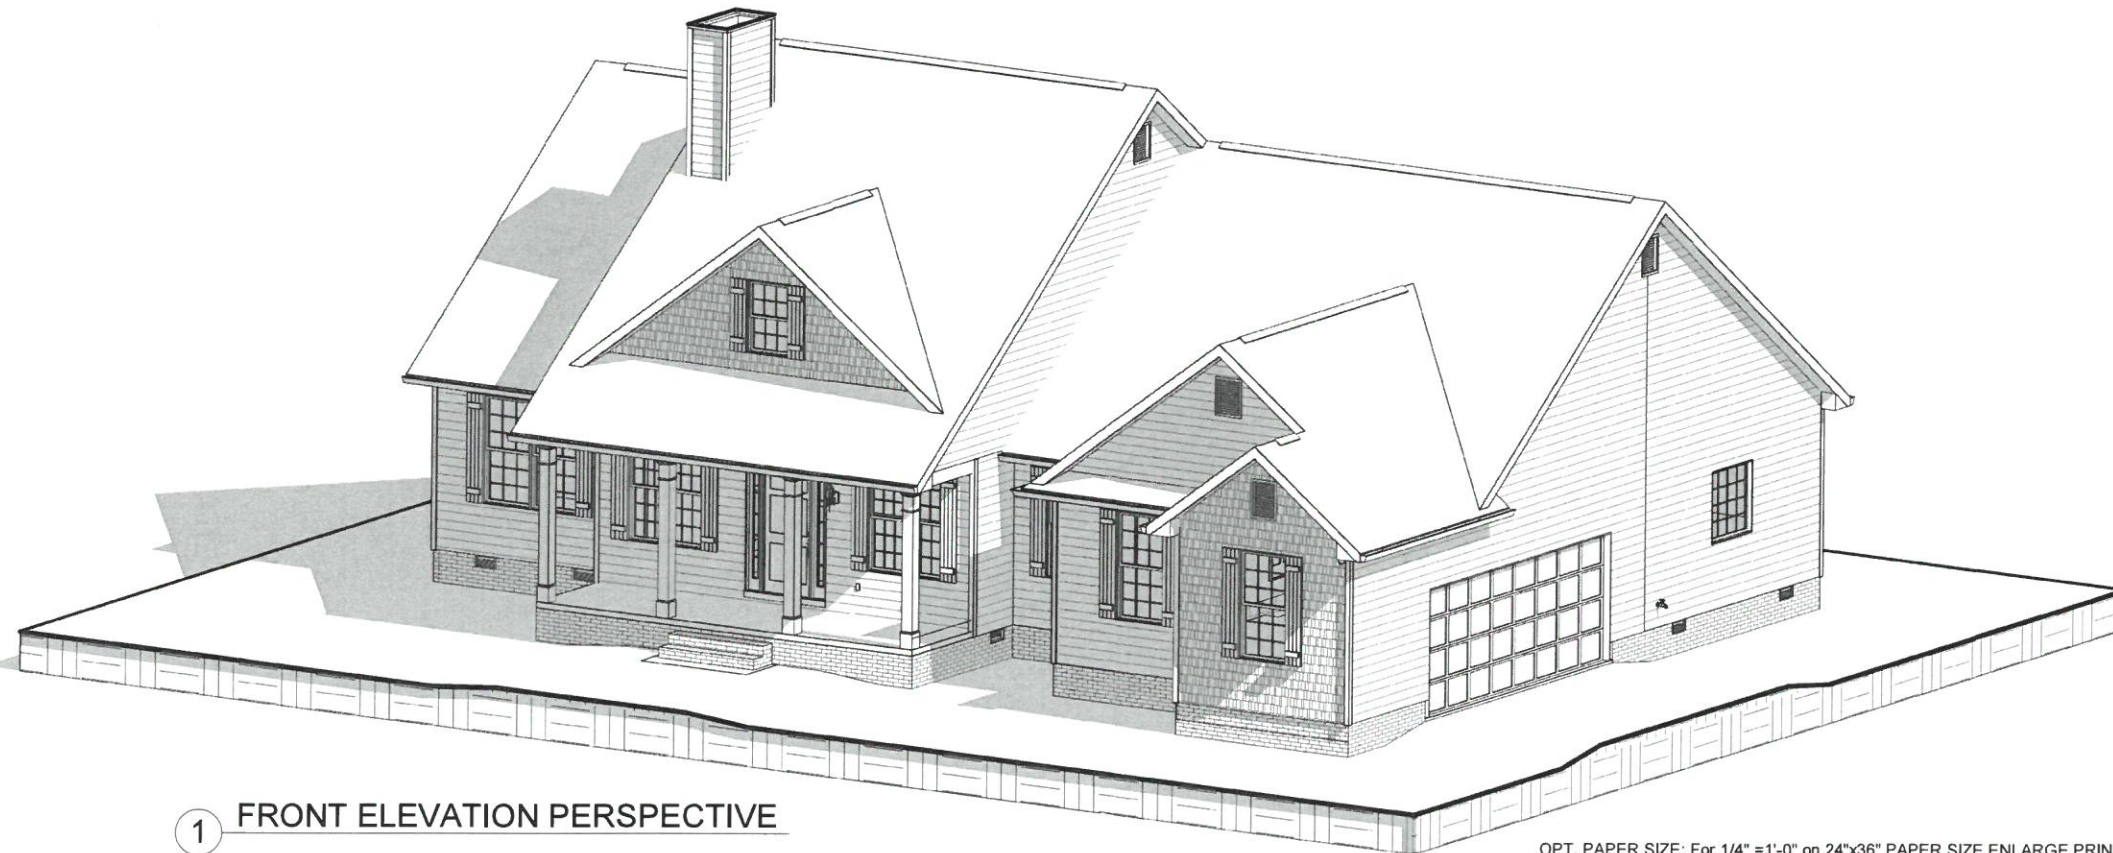

1 FRONT ELEVATION PERSPECTIVE

THESE FINAL DESIGN PLANS ARE INTENDED TO SHOW LAYOUT AND STYLE ONLY. ACTUAL DIMENSIONS MAY VARY SLIGHTLY. SIGNATURE INDICATES APPROVAL AND ACCEPTANCE OF THESE FINAL DESIGN PLANS.

OWNER SIGNATURE _____

OWNER SIGNATURE _____

CREATION DATE: _____

OWNER AND CONTRACTOR AGREE THAT THESE SIGNED FINAL DESIGN PLANS SHALL SUPERSEDE ANY PREVIOUSLY SIGNED FINAL DESIGN PLANS.

Rev. #	Description	Revision Schedule
		12-30-17

AREAS:	
FIRST FLOOR HEATED	2,029 SF
GARAGE	583 SF
FRONT PORCH	144 SF
REAR PORCH	16 SF
TOTAL UNDER ROOF	2,772 SF

THE: **GLENRIDGE A**

FOR: **Jamie Horne**

1609 Rock House Rd / Greenwood S.C.

SOLD BY: BC

JOB# 96-17-064

2X4
UNLESS OTHERWISE NOTED

FOUNDATION TYPE:
Curtainwall

DRAWN BY: DMB

CHECKED BY: JS

PRINT DATE: 1/16/2017 1:52:54 PM




SHEET NUMBER: **DP-0**

PERSPECTIVE

OPT. PAPER SIZE: For 1/4" = 1'-0" on 24"x36" PAPER SIZE ENLARGE PRINTS TO 200%

FINAL DESIGN PLANS

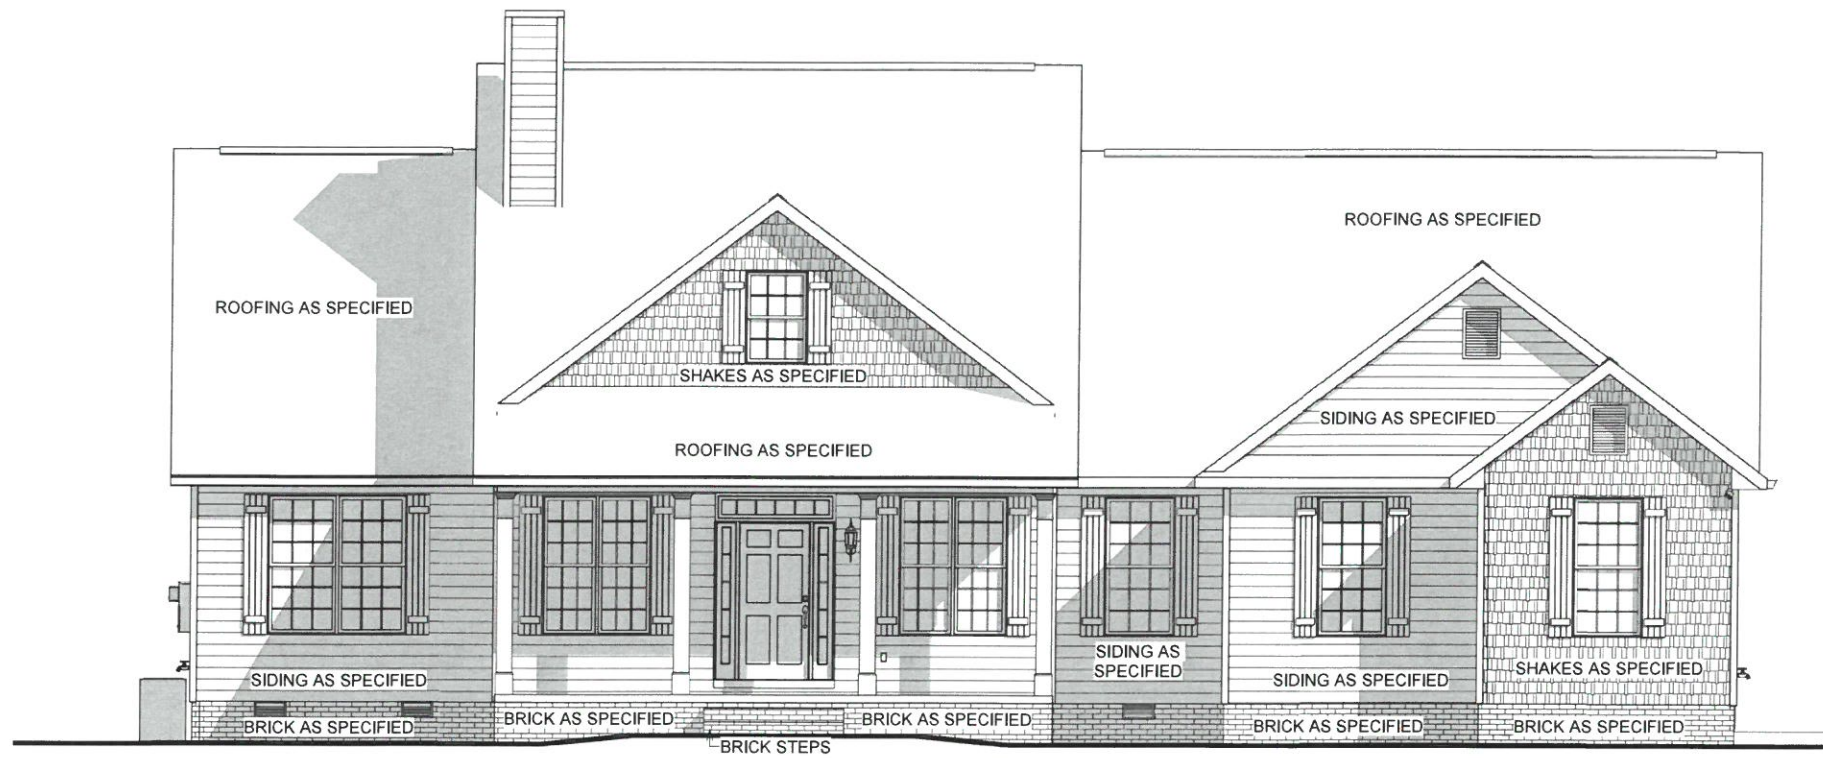

1 FRONT ELEVATION
1/8" = 1'-0"



2 REAR ELEVATION
1/8" = 1'-0"

THESE FINAL DESIGN PLANS ARE INTENDED TO SHOW LAYOUT AND STYLE ONLY. ACTUAL DIMENSIONS MAY VARY SLIGHTLY. SIGNATURE INDICATES APPROVAL AND ACCEPTANCE OF THESE FINAL DESIGN PLANS.

OWNER SIGNATURE

OWNER SIGNATURE

CREATION DATE:

OWNER AND CONTRACTOR AGREE THAT THESE SIGNED FINAL DESIGN PLANS SHALL SUPERSEDE ANY PREVIOUSLY SIGNED FINAL DESIGN PLANS.


NOTE:
NO RAILING ON FRONT PORCH
UNLESS CODE REQUIRES

Rev. #	Description	Revision Schedule
		12-30-17

AREAS:	
FIRST FLOOR HEATED	2,029 SF
GARAGE	583 SF
FRONT PORCH	144 SF
REAR PORCH	16 SF
TOTAL UNDER ROOF	2,772 SF

THE:	GLENRIDGE A
FOR:	Jamie Horne
	1609 Rock House Rd / Greenwood S.C.
	SOLD BY: BC

JOB#	96-17-064
DRAWN BY:	DMB
CHECKED BY:	JS
PRINT DATE:	11/6/2017 1:52:57 PM
FOUNDATION TYPE:	2X4 UNLESS OTHERWISE NOTED Curtainwall

PROPERTY OF:  AMERICA'S HOME PLACE, INC.


SHEET NUMBER: **DP-1**

© COPYRIGHT - 2017

FRONT & REAR ELEVATIONS

OPT. PAPER SIZE: For 1/4" = 1'-0" on 24"x36" PAPER SIZE ENLARGE PRINTS TO 200%

FINAL DESIGN PLANS

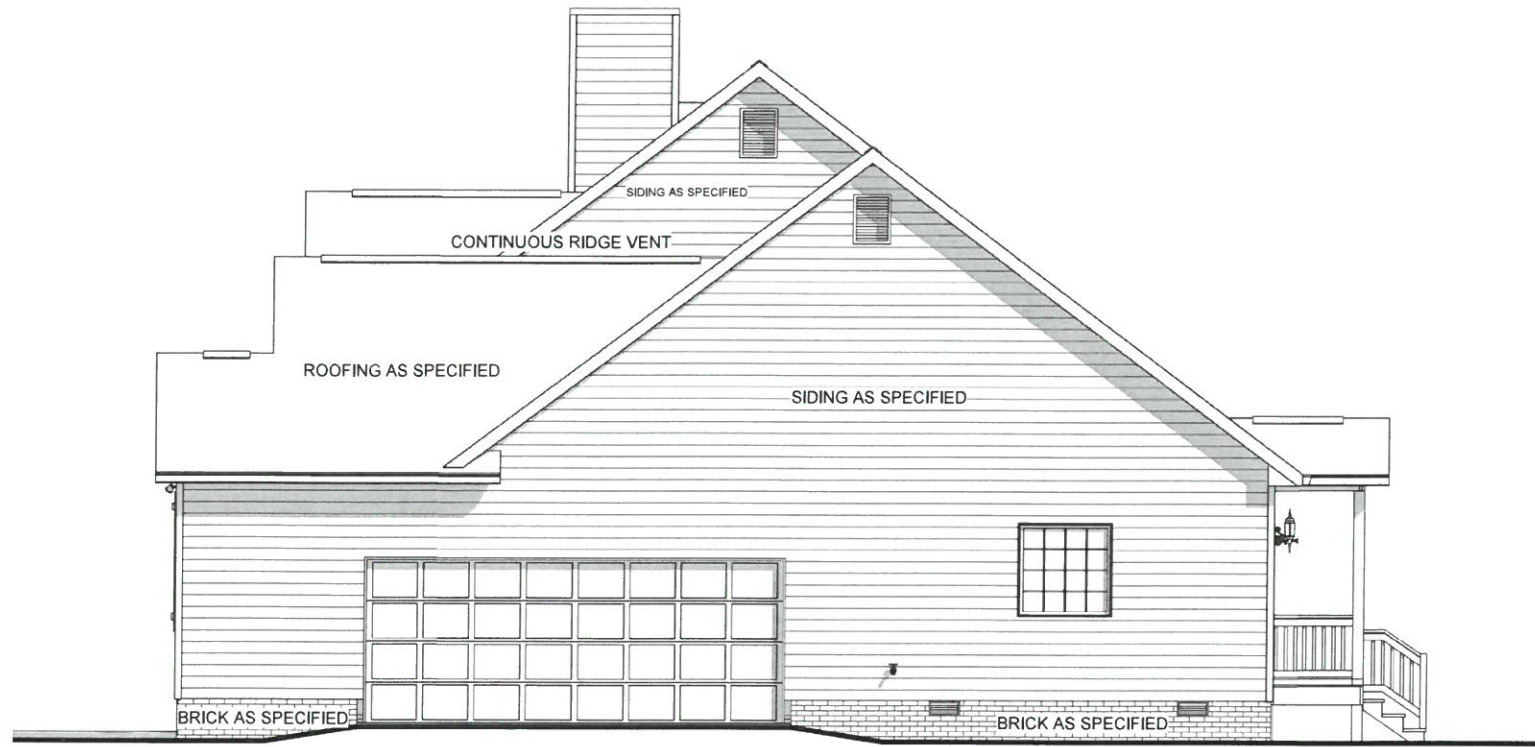

1 RIGHT ELEVATION
1/8" = 1'-0"



2 LEFT ELEVATION
1/8" = 1'-0"

THESE FINAL DESIGN PLANS ARE INTENDED TO SHOW LAYOUT AND STYLE ONLY. ACTUAL DIMENSIONS MAY VARY SLIGHTLY. SIGNATURE INDICATES APPROVAL AND ACCEPTANCE OF THESE FINAL DESIGN PLANS.

OWNER SIGNATURE

OWNER SIGNATURE

CREATION DATE:

OWNER AND CONTRACTOR AGREE THAT THESE SIGNED FINAL DESIGN PLANS SHALL SUPERSEDE ANY PREVIOUSLY SIGNED FINAL DESIGN PLANS.

Rev. #	Description	Revision Schedule
		12-30-17

AREAS:	
FIRST FLOOR HEATED	2,029 SF
GARAGE	583 SF
FRONT PORCH	144 SF
REAR PORCH	16 SF
TOTAL UNDER ROOF	2,772 SF

THE: **GLENRIDGE A**

FOR: **Jamie Horne**

1609 Rock House Rd / Greenwood S.C.

SOLD BY: BC

JOB# 96-17-064

2X4

UNLESS OTHERWISE NOTED

FOUNDATION TYPE: Curtainwall

DRAWN BY: DMB


CHECKED BY: JS

PRINT DATE: 11/6/2017 1:52:59 PM

S:\AHP-JOBS\RUSSELL

Miskin-77-88-90-96-144-147-149\96-Anderson\96-Horne-Clo

R\96-HORNE-GLENRIDGE A-CURTAINWALL.vt

PROPERTY OF: 


© COPYRIGHT - 2017

SHEET NUMBER: **DP-2**

LEFT & RIGHT ELEVATIONS

OPT. PAPER SIZE: For 1/4" = 1'-0" on 24"x36" PAPER SIZE ENLARGE PRINTS TO 200%

FINAL DESIGN PLANS

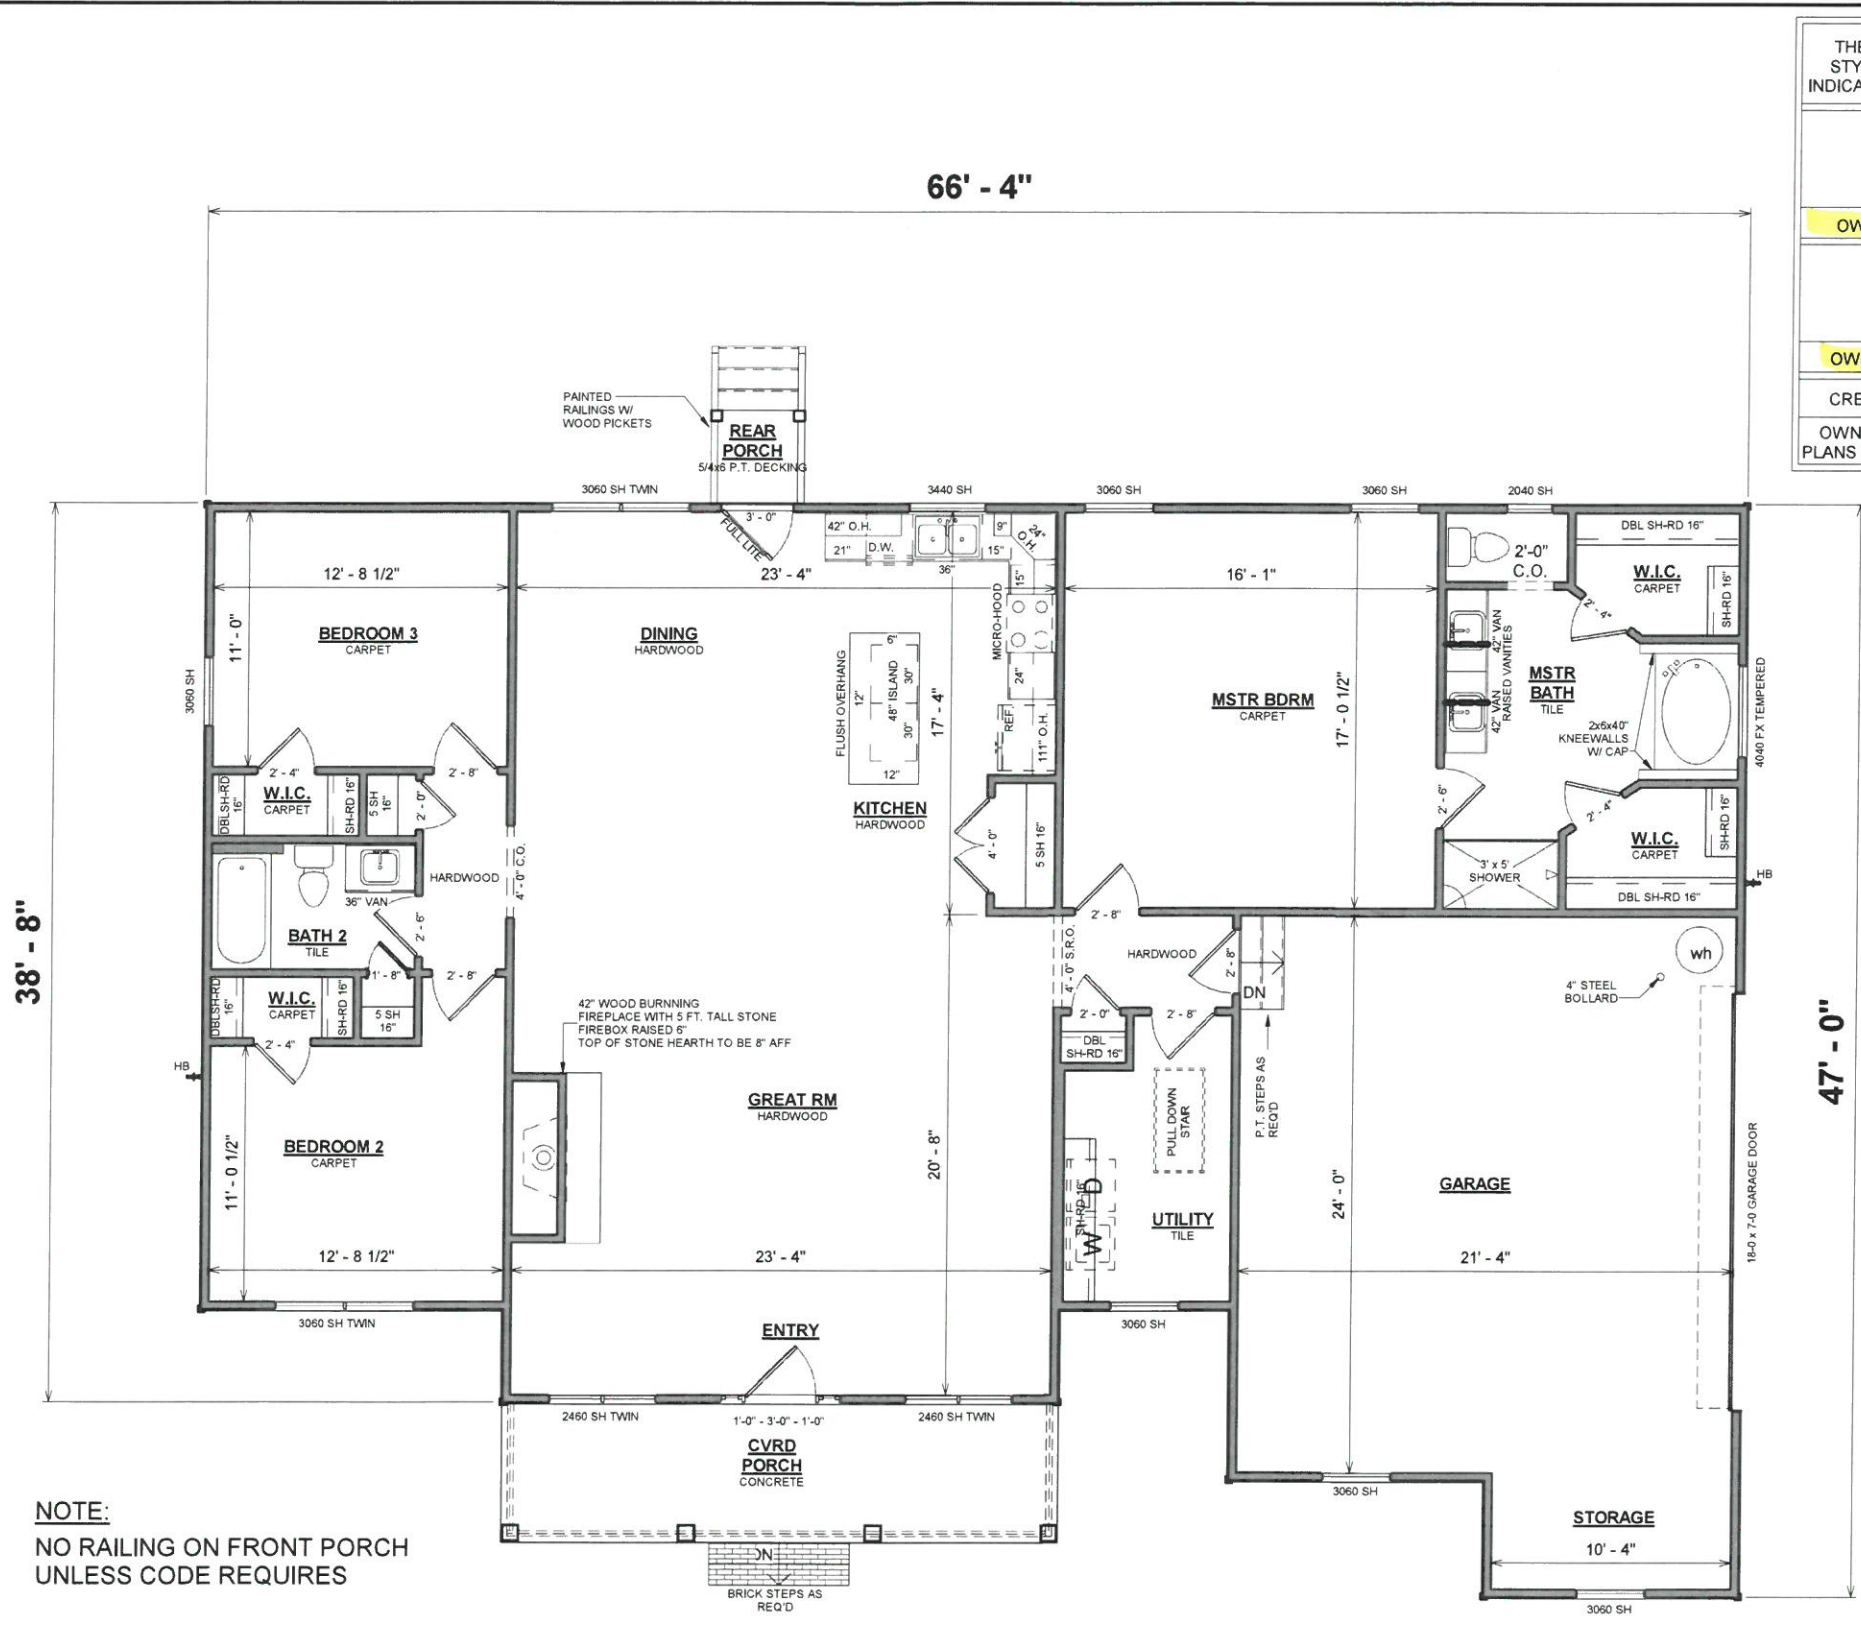

NOTE:
NO RAILING ON FRONT PORCH
UNLESS CODE REQUIRES

1 First Floor Plan
1/8" = 1'-0"

THESE FINAL DESIGN PLANS ARE INTENDED TO SHOW LAYOUT AND STYLE ONLY. ACTUAL DIMENSIONS MAY VARY SLIGHTLY. SIGNATURE INDICATES APPROVAL AND ACCEPTANCE OF THESE FINAL DESIGN PLANS.

OWNER SIGNATURE

OWNER SIGNATURE

CREATION DATE:

OWNER AND CONTRACTOR AGREE THAT THESE SIGNED FINAL DESIGN PLANS SHALL SUPERSEDE ANY PREVIOUSLY SIGNED FINAL DESIGN PLANS.


Revision Schedule		Rev. #	Description	12-30-17
AREAS:		FIRST FLOOR HEATED	2,029 SF	
		GARAGE	583 SF	
		FRONT PORCH	144 SF	
		REAR PORCH	16 SF	
		TOTAL UNDER ROOF	2,772 SF	
THE:	GLENRIDGE A			
FOR:	Jamie Horne			
JOB#	96-17-064	UNLESS OTHERWISE NOTED	2X4	
FOUNDATION TYPE:	Curtainwall			
PRINT DATE:	1/16/2017	PROPERTY OF:	AMERICA'S HOME PLACE	
CHECKED BY:	JS	© COPYRIGHT - 2017	FIRST FLOOR DESIGN PLAN	
DRAWN BY:	DMB	S:\AHP-JOBS\Russell	1609 Rock House Rd / Greenwood S.C.	
PRINT DATE:	1:53:01 PM	Miskin-77-88-90-96-144-147-149\96-Anderson\96-Horne-Ch	SOLD BY: BC	
CHECKED BY:	JS	R\96-HORNE-GLENRIDGE A-CURTAINWALL.rvt	Anderson, SC	

OPT. PAPER SIZE: For 1/4" = 1'-0" on 24"x36" PAPER SIZE ENLARGE PRINTS TO 200%

FINAL DESIGN PLANS

SHEET NUMBER: DP-3

PROPERTY OF: AMERICA'S HOME PLACE

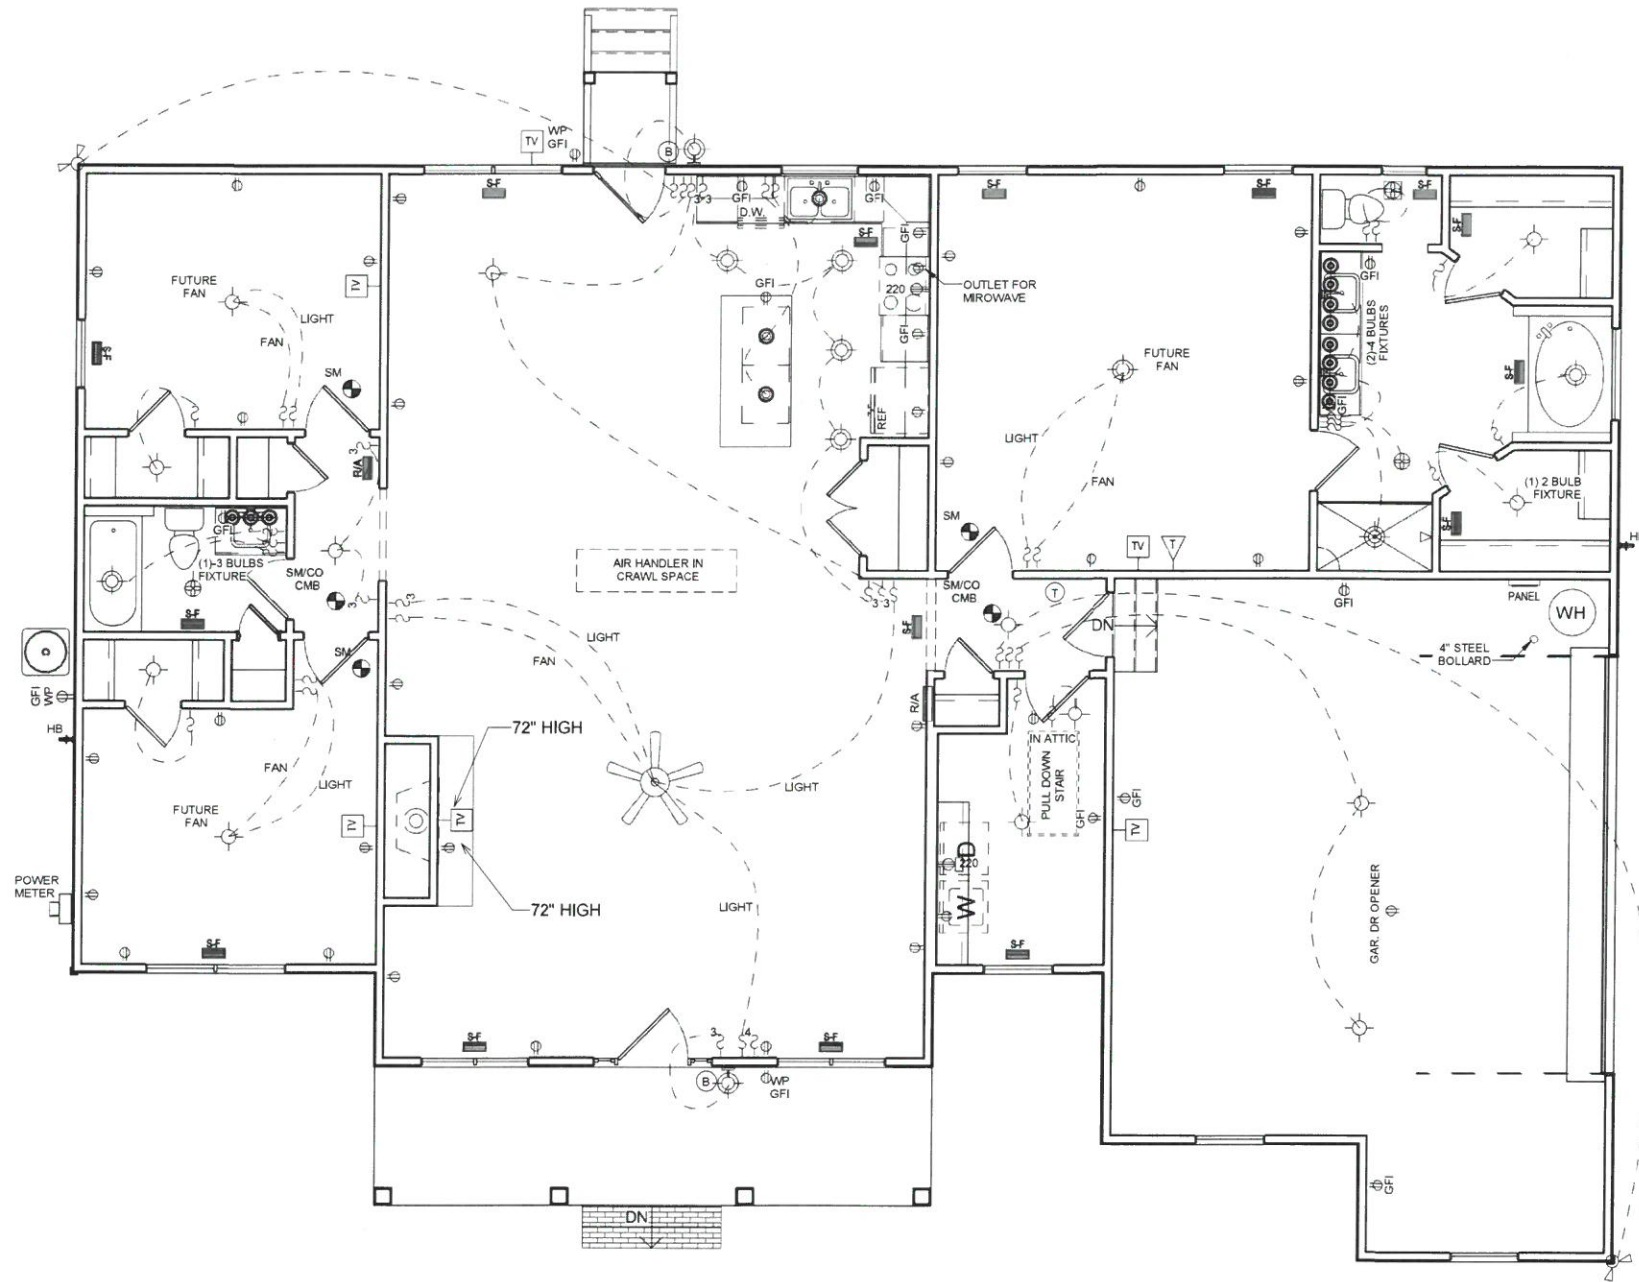

1 F.F. Elec & HVAC
1/8" = 1'-0"

THESE FINAL DESIGN PLANS ARE INTENDED TO SHOW LAYOUT AND STYLE ONLY. ACTUAL DIMENSIONS MAY VARY SLIGHTLY. SIGNATURE INDICATES APPROVAL AND ACCEPTANCE OF THESE FINAL DESIGN PLANS.

OWNER SIGNATURE

OWNER SIGNATURE

CREATION DATE:

OWNER AND CONTRACTOR AGREE THAT THESE SIGNED FINAL DESIGN PLANS SHALL SUPERSEDE ANY PREVIOUSLY SIGNED FINAL DESIGN PLANS.

PLAN NOTES:

- OUTLET, FIXTURE, & COMPONENT LOCATIONS ARE APPROXIMATE. ACTUAL WILL VARY DUE TO DESIGN AND CODE RESTRICTIONS & REQUIREMENTS
- BUILDER AND HVAC CONTRACTOR RESERVE THE RIGHT TO LOCATE SUPPLY VENTS AND/OR LINES TO ACCOMMODATE OPTIMUM USAGE AND RESTRICTIONS DUE TO CODE & DESIGN REQUIREMENTS

OPT. PAPER SIZE: For 1/4" = 1'-0" on 24"x36" PAPER SIZE ENLARGE PRINTS TO 200%

FINAL DESIGN PLANS

Rev. #	Description	Revision Schedule
		12-30-17

AREAS:	
FIRST FLOOR HEATED	2,029 SF
GARAGE	583 SF
FRONT PORCH	144 SF
REAR PORCH	16 SF
TOTAL UNDER ROOF	2,772 SF

THE: GLENRIDGE A

FOR: Jamie Horne

1609 Rock House Rd / Greenwood S.C.

SOLD BY: Anderson, SC

JOB# 96-17-064

FOUNDATION TYPE: 2x4

UNLESS OTHERWISE NOTED

Curtainwall

DRAWN BY: DMB

CHECKED BY: JS

PRINT DATE: 11/6/2017 1:53:02 PM

S:\AHP-JOBS\Russell Miskin-77-88-90-96-144-147-149\96-Anderson\96-Horne-Cle... R19P-HORNE-GLENRIDGE-A-CURTAINWALL.rvt



SHEET NUMBER: DP-4

F.F. ELECTRICAL DESIGN