



- THREE PIECE FOUNDATION -
1/8" = 1'-0"

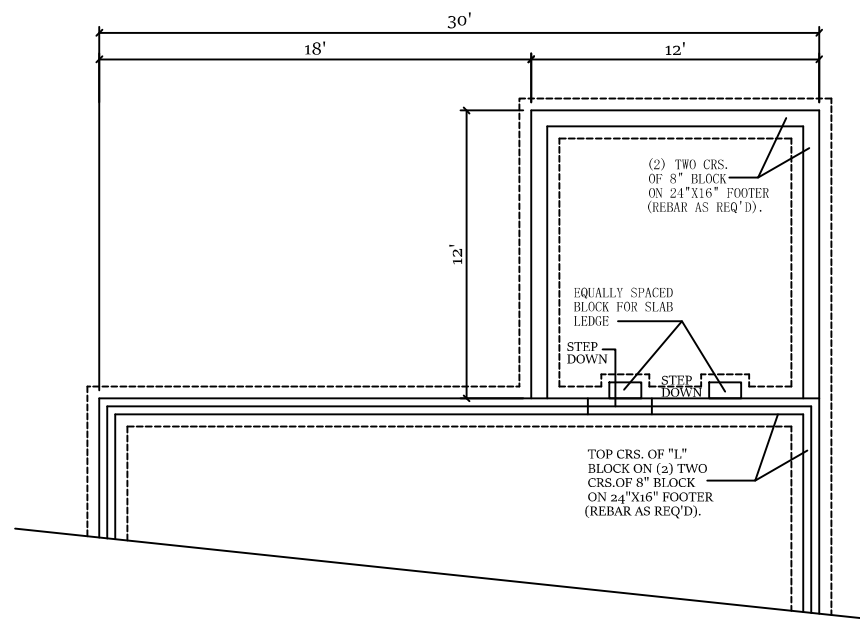

12' x 12' COV'D. PATIO FOUNDATION
1/8" = 1'-0"

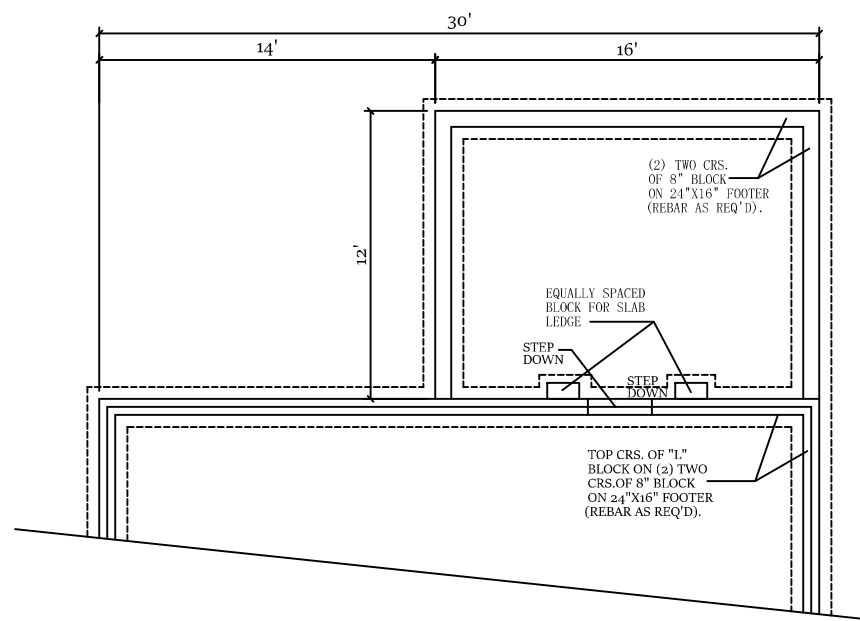

12' x 16' COV'D. PATIO FOUNDATION
1/8" = 1'-0"

AUTHORED DATE: X
CLIENT NAME - PROJECT NUMBER:
XXXXXXXXXX
CONTRACT DRAWING DATE:
X/X/XX
REVISION DRAWING DATE:
X/X/XX
CONSTRUCTION DRAWING DATE:
X/X/XX

PLAN NAME:
WEDGEWOOD
- A -

-BLOCK & FILL FOUND.-
1/8" = 1'-0"

-GENERAL NOTES -


- 1.) EXTERIOR WALLS ARE DRAWN AT 3 1/2 WIDE U.N.O.
- 2.) INTERIOR WALLS ARE DRAWN AT 3 1/2 WIDE U.N.O.
- 3.) PLATE HEIGHT 9'-0" FIRST FLOOR AND 8'-0" SECOND FLOOR
- 4.) HEADER HEIGHT FOR WINDOWS TO BE 6'-11" U.N.O. LOCATION, SIZE AND MATERIAL TO BE DETERMINED BY THE FRAMER, TRUSS COMPANY, BUILDER AND OR A LICENSED ENGINEER
- 5.) ANGLES WILL BE DRAWN AT 90 DEGREES AND 45 DEGREES U.N.O.
- 6.) VENTILATION AND VENTILATION TYPE WILL BE CALCULATED AND DETERMINED BY THE ROOFER, BUILDER OR LICENSED ENGINEER
- 7.) ENGINEER, TRUSS COMPANY, FRAMER OR BUILDER WILL DETERMINE HEADER SIZES, TRUSS DESIGN, BEAMS, LVLs, GIRDERS AND LUMBER SPACING.
- 8.) CONCRETE SLAB TYPE AND MATERIALS TO BE VERIFIED AND DETERMINED BY A LICENSED ENGINEER
- 9.) ALL NATIONAL, STATE AND LOCAL CODES MUST BE COMPLIED WITH AND VERIFIED BY THE BUILDER (CODES WILL TAKE PRECEDENCE OVER OVER ALL DRAWINGS)
- 10.) MECHANICAL, ELECTRICAL AND PLUMBING SYSTEMS SIZING, DESIGN AND LOCATIONS TO BE VERIFIED AND DESIGNED BY TRADE CONTRACTOR, BUILDER AND OR LICENSED ENGINEER
- 11.) ALL DIMENSIONS TO BE VERIFIED BY THE BUILDER. BUILDER ASSUMES

-AREA LEGEND -
(ALL AREAS TO FRAMING)

FIRST FLOOR AREA	784
SECOND FLOOR AREA	1122
TOTAL CONDITIONED AREA	1906
GARAGE AREA	431
FRONT PORCH AREA	45
COVERED REAR PATIO AREA	N/A
TOTAL UNDER ROOF AREA	2382
TOTAL UNDER ROOF W/COV'D PATIO	N/A




COPYRIGHT 2022
HORIZONS EAST BUILDING CO.
503 NEW BRIDGE ST.
JACKSONVILLE, NC. 28540

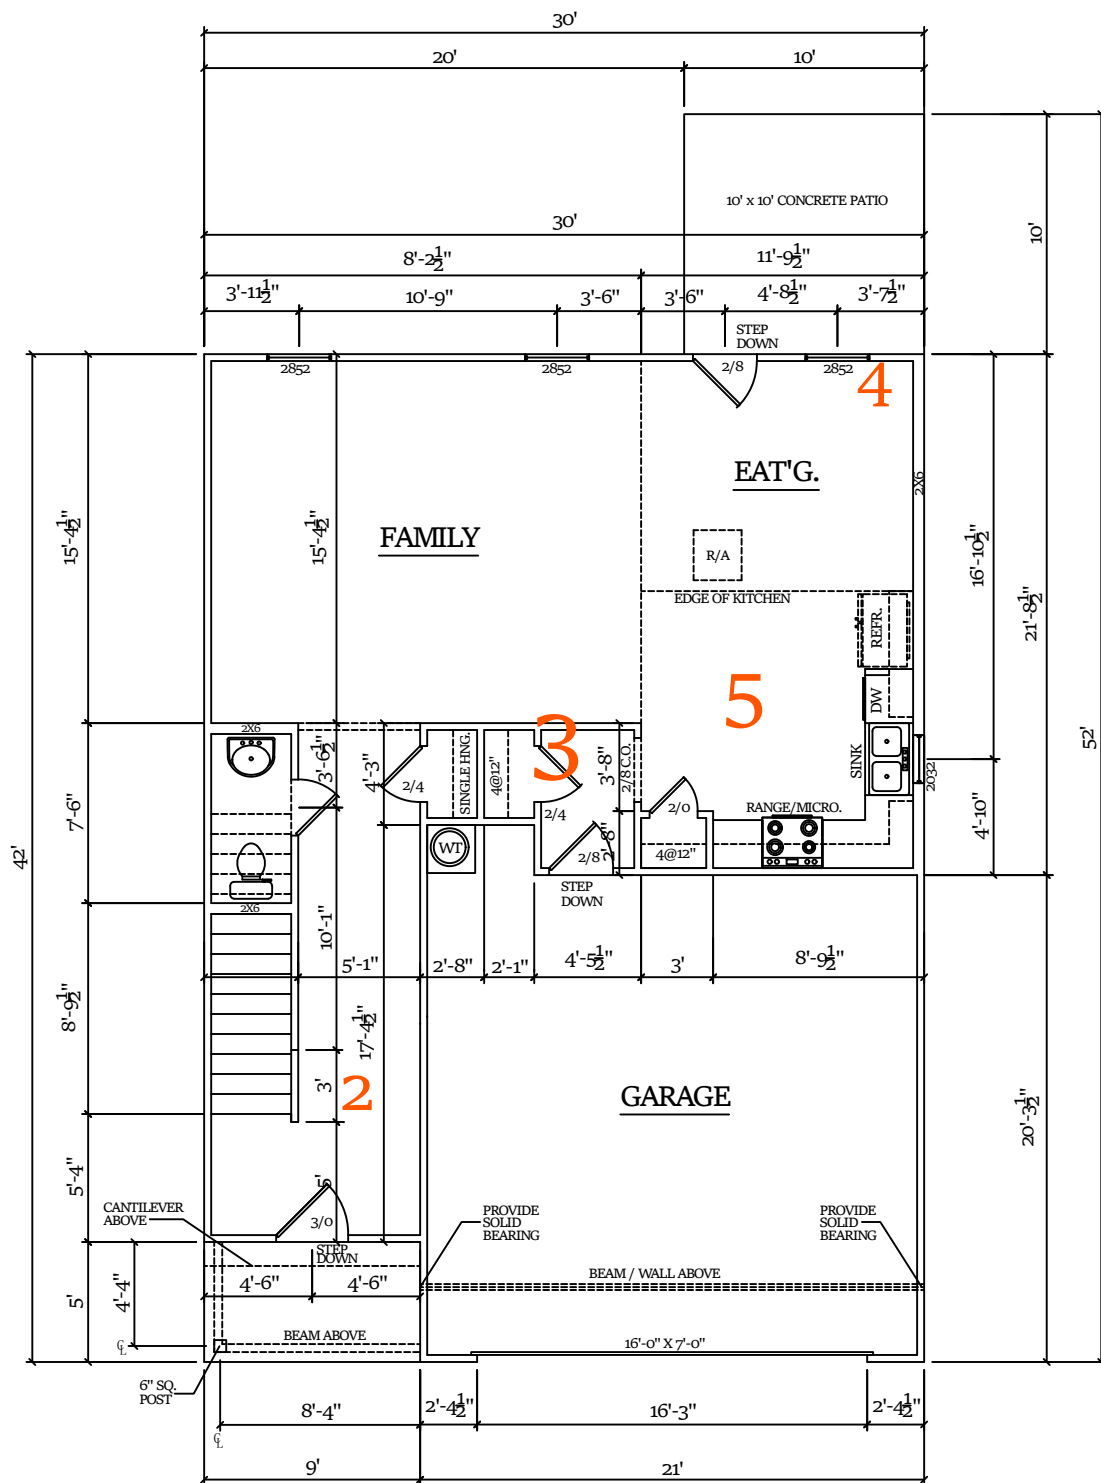

-FIRST FLOOR PLAN-
1/8" = 1'-0"

5.Optional kitchen island

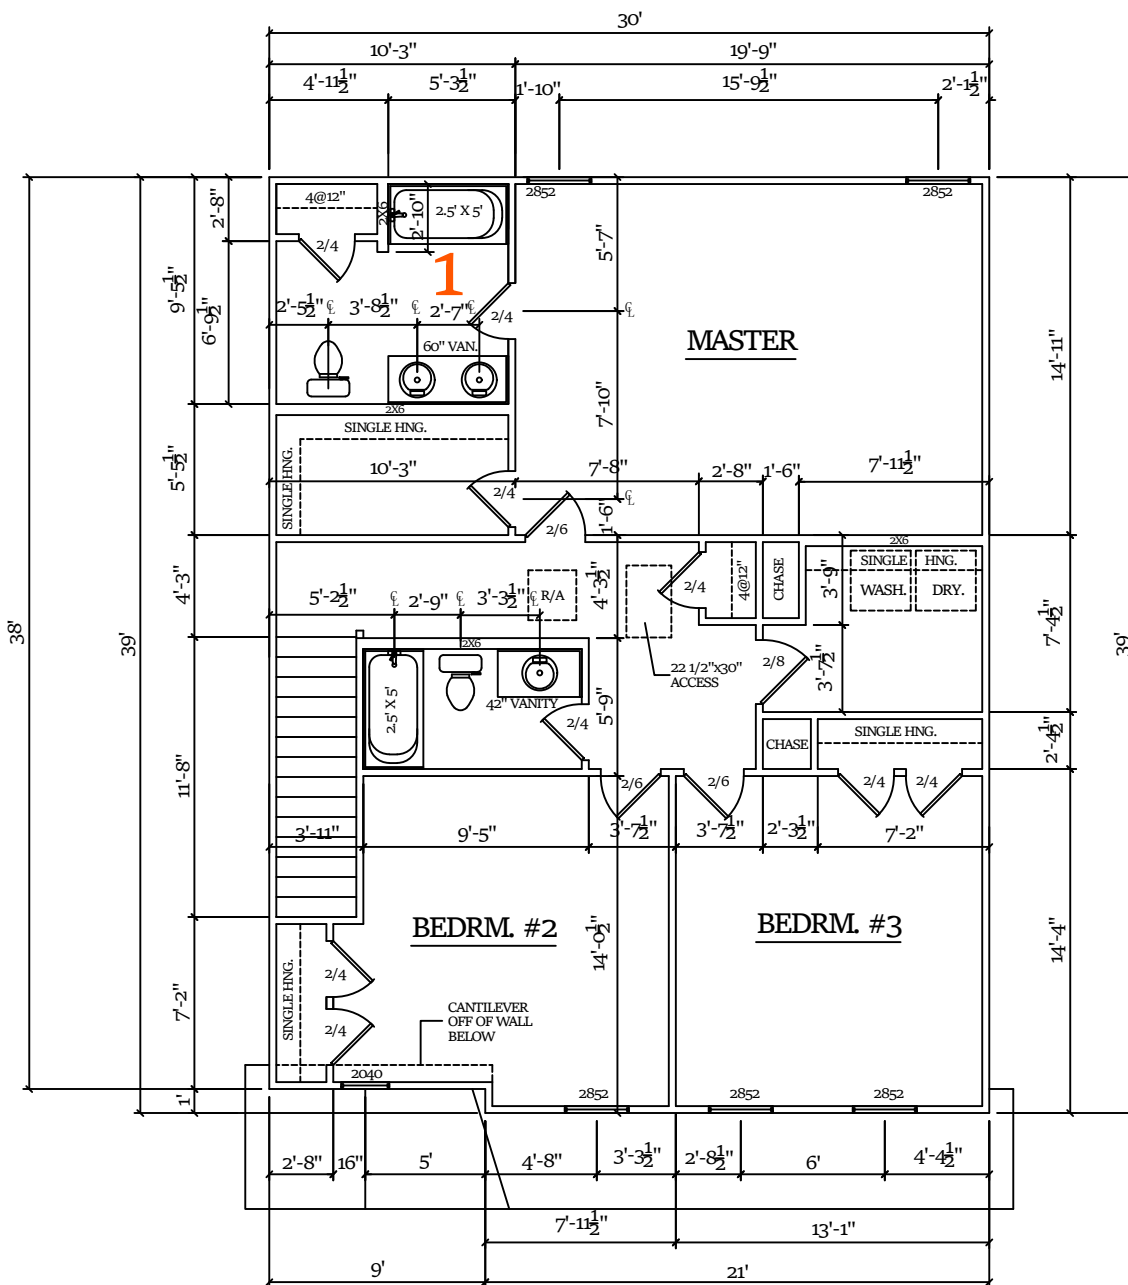

-SECOND FLOOR PLAN B -
1/8" = 1'-0"

AUTHORED DATE: X
CLIENT NAME - PROJECT NUMBER: XXXXXXXXXX:
CONTRACT DRAWING DATE: X/X/XX
REVISION DRAWING DATE: X/X/XX
CONSTRUCTION DRAWING DATE: X/X/XX

PLAN NAME:
WEDGEWOOD
- A -

- FIRST & SECOND FLOORS -
1/8" = 1'-0"


-GENERAL NOTES -

- 1.) EXTERIOR WALLS ARE DRAWN AT 3 1/2 WIDE U.N.O.
- 2.) INTERIOR WALLS ARE DRAWN AT 3 1/2 WIDE U.N.O.
- 3.) PLATE HEIGHT 9'-0" FIRST FLOOR AND 8'-0" SECOND FLOOR
- 4.) HEADER HEIGHT FOR WINDOWS TO BE 6'-11" U.N.O. LOCATION, SIZE AND MATERIAL TO BE DETERMINED BY THE FRAMER, TRUSS COMPANY, BUILDER AND OR A LICENSED ENGINEER
- 5.) ANGLES WILL BE DRAWN AT 90 DEGREES AND 45 DEGREES U.N.O.
- 6.) VENTILATION AND VENTILATION TYPE WILL BE CALCULATED AND DETERMINED BY THE ROOFER, BUILDER OR LICENSED ENGINEER
- 7.) ENGINEER, TRUSS COMPANY, FRAMER OR BUILDER WILL DETERMINE HEADER SIZES, TRUSS DESIGN, BEAMS, LVL'S, GIRDERS AND LUMBER SPACING.
- 8.) CONCRETE SLAB TYPE AND MATERIALS TO BE VERIFIED AND DETERMINED BY A LICENSED ENGINEER
- 9.) ALL NATIONAL, STATE AND LOCAL CODES MUST BE COMPLIED WITH AND VERIFIED BY THE BUILDER (CODES WILL TAKE PRECEDENCE OVER OVER ALL DRAWINGS)
- 10.) MECHANICAL, ELECTRICAL AND PLUMBING SYSTEMS SIZING, DESIGN AND LOCATIONS TO BE VERIFIED AND DESIGNED BY TRADE CONTRACTOR, BUILDER AND OR LICENSED ENGINEER
- 11.) ALL DIMENSIONS TO BE VERIFIED BY THE BUILDER. BUILDER ASSUMES


-AREA LEGEND -
(ALL AREAS TO FRAMING)

FIRST FLOOR AREA	784
SECOND FLOOR AREA	1122
TOTAL CONDITIONED AREA	1906
GARAGE AREA	431
FRONT PORCH AREA	45
COVERED REAR PATIO AREA	N/A
TOTAL UNDER ROOF AREA	2382
TOTAL UNDER ROOF W/COV'D PATIO	N/A

... \hebc-secondary-horizontal-logo.jpg

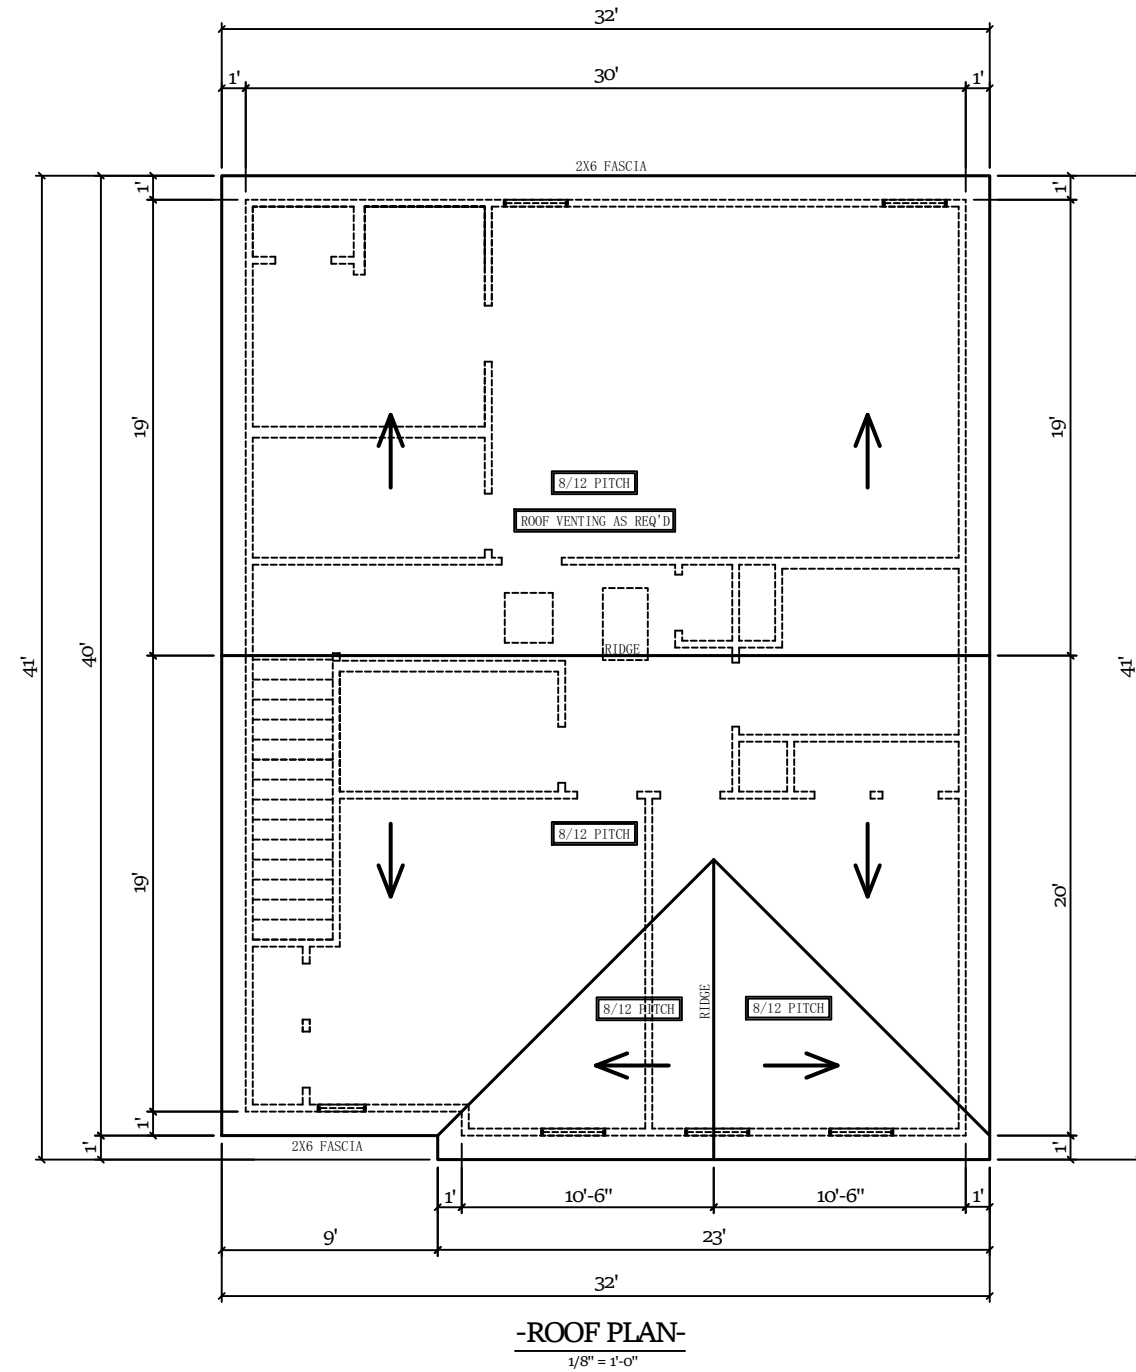

NOTE: RUN ALL VENTS TO REAR

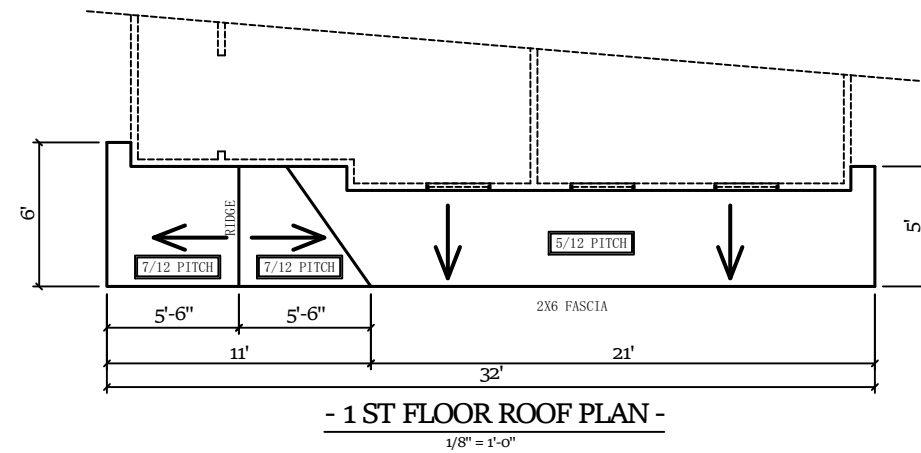

AUTHORED DATE: X

CLIENT NAME - PROJECT NUMBER:
XXXXXXXXXX:

CONTRACT DRAWING DATE:
X/X/XX

REVISION DRAWING DATE:
X/X/XX

CONSTRUCTION DRAWING DATE:
X/X/XX

PLAN NAME:
WEDGEWOOD
- A -

-ROOF PLAN -
1/8" = 1'-0"

-GENERAL NOTES -


- 1.) EXTERIOR WALLS ARE DRAWN AT 3 1/2 WIDE U.N.O.
- 2.) INTERIOR WALLS ARE DRAWN AT 3 1/2 WIDE U.N.O.
- 3.) PLATE HEIGHT 9'-0" FIRST FLOOR AND 8'-0" SECOND FLOOR
- 4.) HEADER HEIGHT FOR WINDOWS TO BE 6'-11" U.N.O. LOCATION, SIZE AND MATERIAL TO BE DETERMINED BY THE FRAMER, TRUSS COMPANY, BUILDER AND OR A LICENSED ENGINEER
- 5.) ANGLES WILL BE DRAWN AT 90 DEGREES AND 45 DEGREES U.N.O.
- 6.) VENTILATION AND VENTILATION TYPE WILL BE CALCULATED AND DETERMINED BY THE ROOFER, BUILDER OR LICENSED ENGINEER
- 7.) ENGINEER, TRUSS COMPANY, FRAMER OR BUILDER WILL DETERMINE HEADER SIZES, TRUSS DESIGN, BEAMS, LVLs, GIRDERS AND LUMBER SPACING.
- 8.) CONCRETE SLAB TYPE AND MATERIALS TO BE VERIFIED AND DETERMINED BY A LICENSED ENGINEER
- 9.) ALL NATIONAL, STATE AND LOCAL CODES MUST BE COMPLIED WITH AND VERIFIED BY THE BUILDER (CODES WILL TAKE PRECEDENCE OVER OVER ALL DRAWINGS)
- 10.) MECHANICAL, ELECTRICAL AND PLUMBING SYSTEMS SIZING, DESIGN AND LOCATIONS TO BE VERIFIED AND DESIGNED BY TRADE CONTRACTOR, BUILDER AND OR LICENSED ENGINEER
- 11.) ALL DIMENSIONS TO BE VERIFIED BY THE BUILDER. BUILDER ASSUMES

-AREA LEGEND -
(ALL AREAS TO FRAMING)

FIRST FLOOR AREA	784
SECOND FLOOR AREA	1122
TOTAL CONDITIONED AREA	1906
GARAGE AREA	431
FRONT PORCH AREA	45
COVERED REAR PATIO AREA	N/A
TOTAL UNDER ROOF AREA	2382
TOTAL UNDER ROOF W/COV'D PATIO	N/A


CABINET LEGEND

WC: WALL CABINET
 WCC: WALL CORNER CABINET
 B: BASE CABINET
 SB: SINK BASE
 CB: CORNER BASE

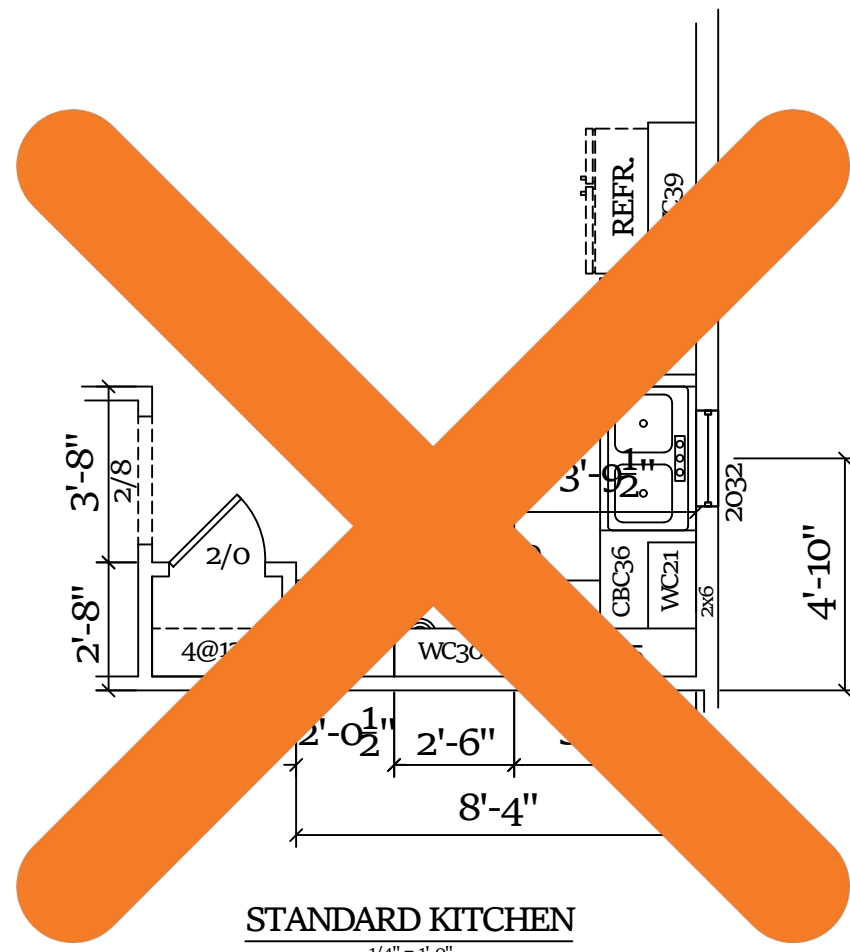


STANDARD KITCHEN

1/4" = 1'-0"

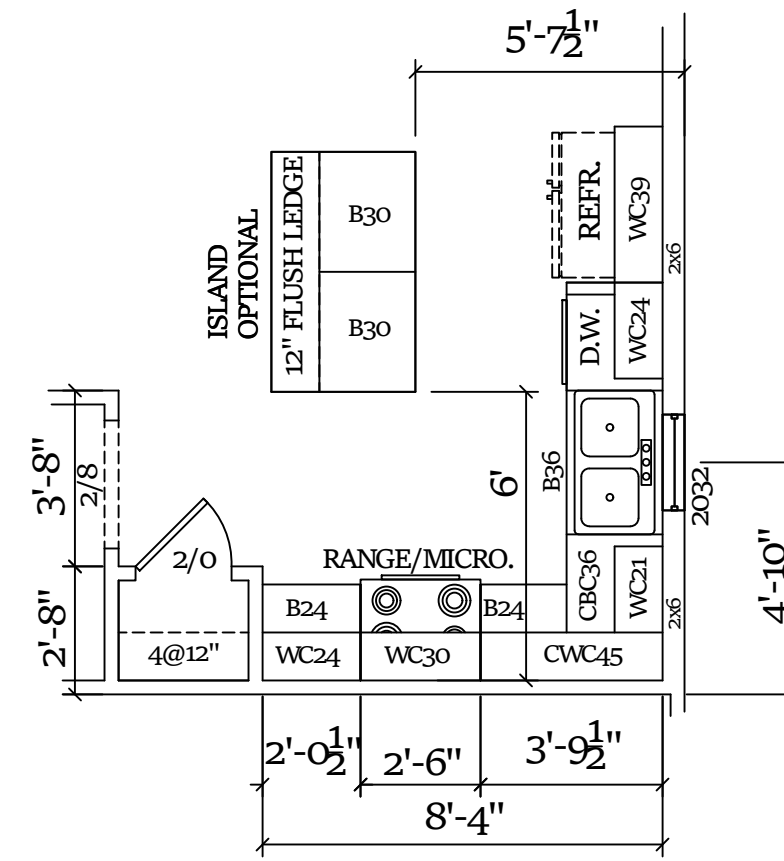

OPTIONAL KITCHEN

1/4" = 1'-0"

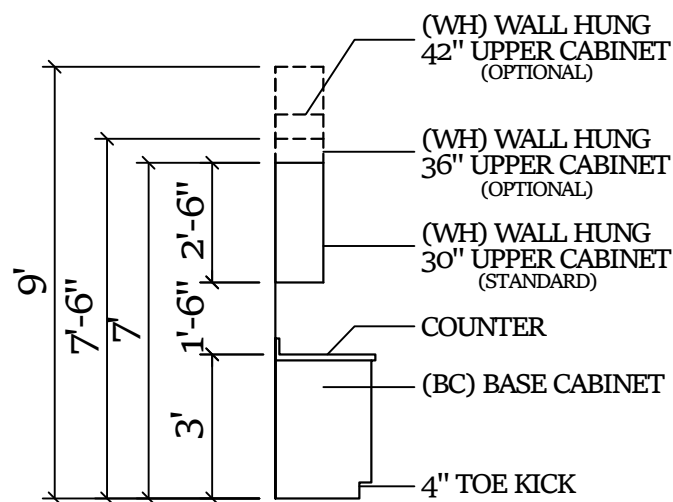

-CABINET PROFILE-

1/4" = 1'-0"

AUTHORED DATE: X

CLIENT NAME - PROJECT NUMBER:
 XXXXXXXX:

CONTRACT DRAWING DATE:
 X/X/XX

REVISION DRAWING DATE:
 X/X/XX

CONSTRUCTION DRAWING DATE:
 X/X/XX

PLAN NAME:

WEDGEWOOD
 - A -

-KITCHEN PLAN -
 1/4" = 1'-0"

-GENERAL NOTES -


- 1.) EXTERIOR WALLS ARE DRAWN AT 3 1/2 WIDE U.N.O.
- 2.) INTERIOR WALLS ARE DRAWN AT 3 1/2 WIDE U.N.O.
- 3.) PLATE HEIGHT 9'-0" FIRST FLOOR AND 8'-0" SECOND FLOOR
- 4.) HEADER HEIGHT FOR WINDOWS TO BE 6'-11" U.N.O. LOCATION, SIZE AND MATERIAL TO BE DETERMINED BY THE FRAMER, TRUSS COMPANY, BUILDER AND OR A LICENSED ENGINEER
- 5.) ANGLES WILL BE DRAWN AT 90 DEGREES AND 45 DEGREES U.N.O.
- 6.) VENTILATION AND VENTILATION TYPE WILL BE CALCULATED AND DETERMINED BY THE ROOFER, BUILDER OR LICENSED ENGINEER
- 7.) ENGINEER, TRUSS COMPANY, FRAMER OR BUILDER WILL DETERMINE HEADER SIZES, TRUSS DESIGN, BEAMS, LVLs, GIRDERS AND LUMBER SPACING.
- 8.) CONCRETE SLAB TYPE AND MATERIALS TO BE VERIFIED AND DETERMINED BY A LICENSED ENGINEER
- 9.) ALL NATIONAL, STATE AND LOCAL CODES MUST BE COMPLIED WITH AND VERIFIED BY THE BUILDER (CODES WILL TAKE PRECEDENCE OVER OVER ALL DRAWINGS)
- 10.) MECHANICAL, ELECTRICAL AND PLUMBING SYSTEMS SIZING, DESIGN AND LOCATIONS TO BE VERIFIED AND DESIGNED BY TRADE CONTRACTOR, BUILDER AND OR LICENSED ENGINEER
- 11.) ALL DIMENSIONS TO BE VERIFIED BY THE BUILDER. BUILDER ASSUMES

-AREA LEGEND -
 (ALL AREAS TO FRAMING)

FIRST FLOOR AREA	784
SECOND FLOOR AREA	1122
TOTAL CONDITIONED AREA	1906
GARAGE AREA	431
FRONT PORCH AREA	45
COVERED REAR PATIO AREA	N/A
TOTAL UNDER ROOF AREA	2382
TOTAL UNDER ROOF W/COV'D PATIO	N/A

.. \ . \ . \ hebc-secondary-horizontal-logo. jpg


COPYRIGHT 2022
 HORIZONS EAST BUILDING CO.
 503 NEW BRIDGE ST.
 JACKSONVILLE, NC. 28540

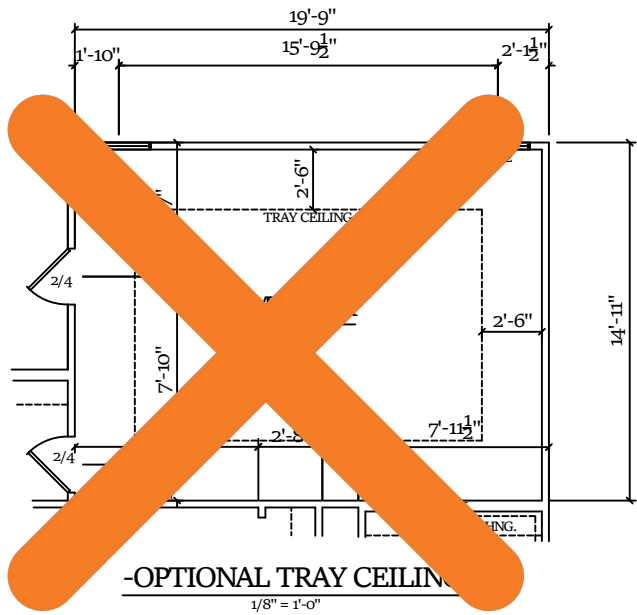


-OPTIONAL TRAY CEILING-
1/8" = 1'-0"




-OPTIONAL MASTER BATH I-
1/8" = 1'-0"

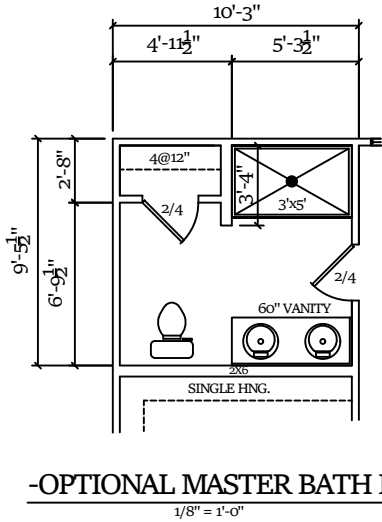


-OPTIONAL MASTER BATH II-
1/8" = 1'-0"

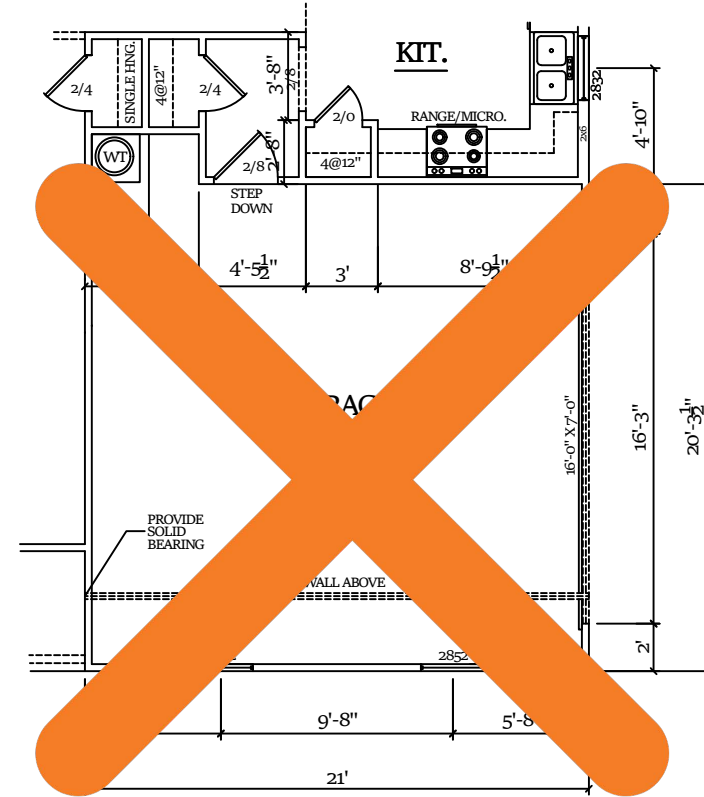


-OPTIONAL SIDE ENTRY GARAGE-
1/8" = 1'-0"

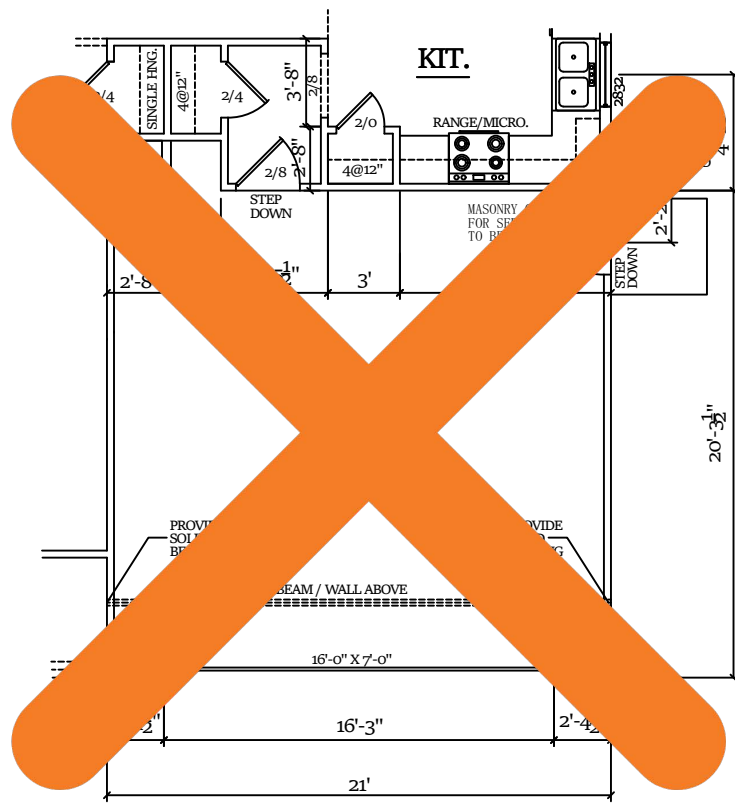


-OPTIONAL GARAGE SERVICE DOOR-
1/8" = 1'-0"

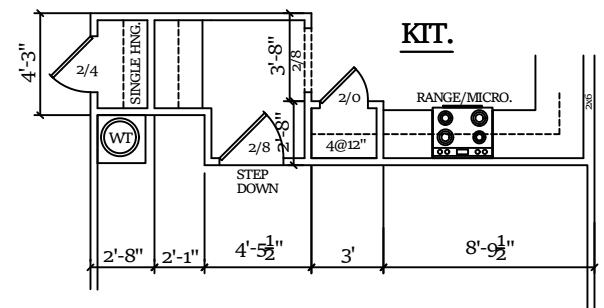

-OPTIONAL DROP ZONE -
1/8" = 1'-0"

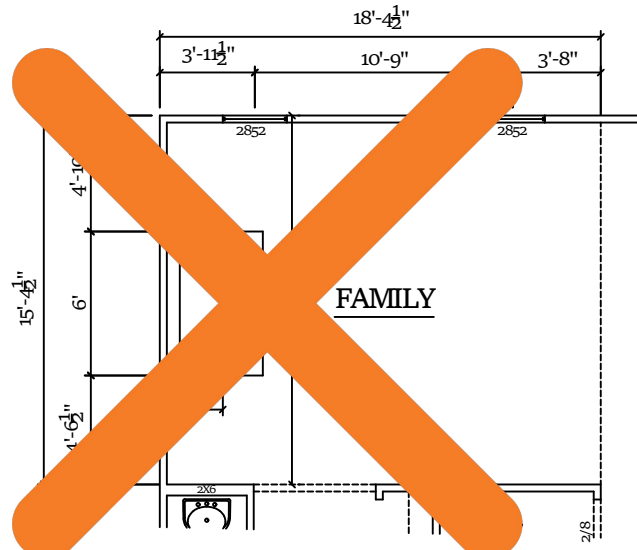

-OPTIONAL FIREPLACE-
1/8" = 1'-0"

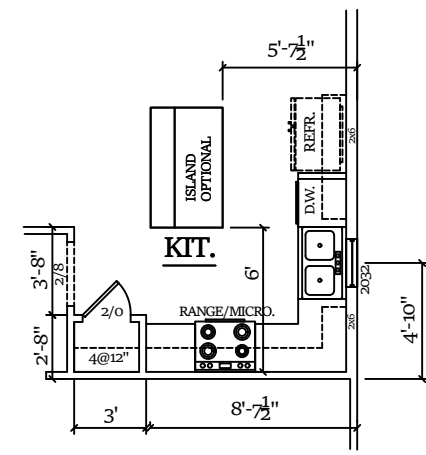

-OPTIONAL KITCHEN ISLAND-
1/8" = 1'-0"

AUTHORED DATE: X
 CLIENT NAME - PROJECT NUMBER:
 XXXXXXXX:
 CONTRACT DRAWING DATE:
 X/X/XX
 REVISION DRAWING DATE:
 X/X/XX
 CONSTRUCTION DRAWING DATE:
 X/X/XX

PLAN NAME:

-OPTIONS PAGE -
1/8" = 1'-0"

-GENERAL NOTES -

- 1.) EXTERIOR WALLS ARE DRAWN AT 3 1/2 WIDE U.N.O.
- 2.) INTERIOR WALLS ARE DRAWN AT 3 1/2 WIDE U.N.O.
- 3.) PLATE HEIGHT 9'-0" FIRST FLOOR AND 8'-0" SECOND FLOOR
- 4.) HEADER HEIGHT FOR WINDOWS TO BE 6'-11" U.N.O. LOCATION, SIZE AND MATERIAL TO BE DETERMINED BY THE FRAMER, TRUSS COMPANY, BUILDER AND OR A LICENSED ENGINEER
- 5.) ANGLES WILL BE DRAWN AT 90 DEGREES AND 45 DEGREES U.N.O.
- 6.) VENTILATION AND VENTILATION TYPE WILL BE CALCULATED AND DETERMINED BY THE ROOFER, BUILDER OR LICENSED ENGINEER
- 7.) ENGINEER, TRUSS COMPANY, FRAMER OR BUILDER WILL DETERMINE HEADER SIZES, TRUSS DESIGN, BEAMS, LVL'S, GIRDERS AND LUMBER SPACING.
- 8.) CONCRETE SLAB TYPE AND MATERIALS TO BE VERIFIED AND DETERMINED BY A LICENSED ENGINEER
- 9.) ALL NATIONAL, STATE AND LOCAL CODES MUST BE COMPLIED WITH AND VERIFIED BY THE BUILDER (CODES WILL TAKE PRECEDENCE OVER OVER ALL DRAWINGS)
- 10.) MECHANICAL, ELECTRICAL AND PLUMBING SYSTEMS SIZING, DESIGN AND LOCATIONS TO BE VERIFIED AND DESIGNED BY TRADE CONTRACTOR, BUILDER AND OR LICENSED ENGINEER
- 11.) ALL DIMENSIONS TO BE VERIFIED BY THE BUILDER. BUILDER ASSUMES

-AREA LEGEND -
(ALL AREAS TO FRAMING)

... \hebc-secondary-horizontal-logo.jpg



"Where Details Make the Difference"
 503 New Bridge St.
 Jacksonville, NC 28540
 (910) 708-1418
 www.horizonseastbuildingco.com

Signature Here

Project

Number
 Project Name

Client Name
 Address

Notes

Drawing

Name 4'-0" Drop Zone Details
 Drawn By KB
 Date


Revisions

No.	Description	Rev. Date


Sheet

Number D4
 Scale 1" = 1'-0"
 Size ARCH C


DISCLAIMER: PLANS MAY VARY FOR BUILDING PURPOSES

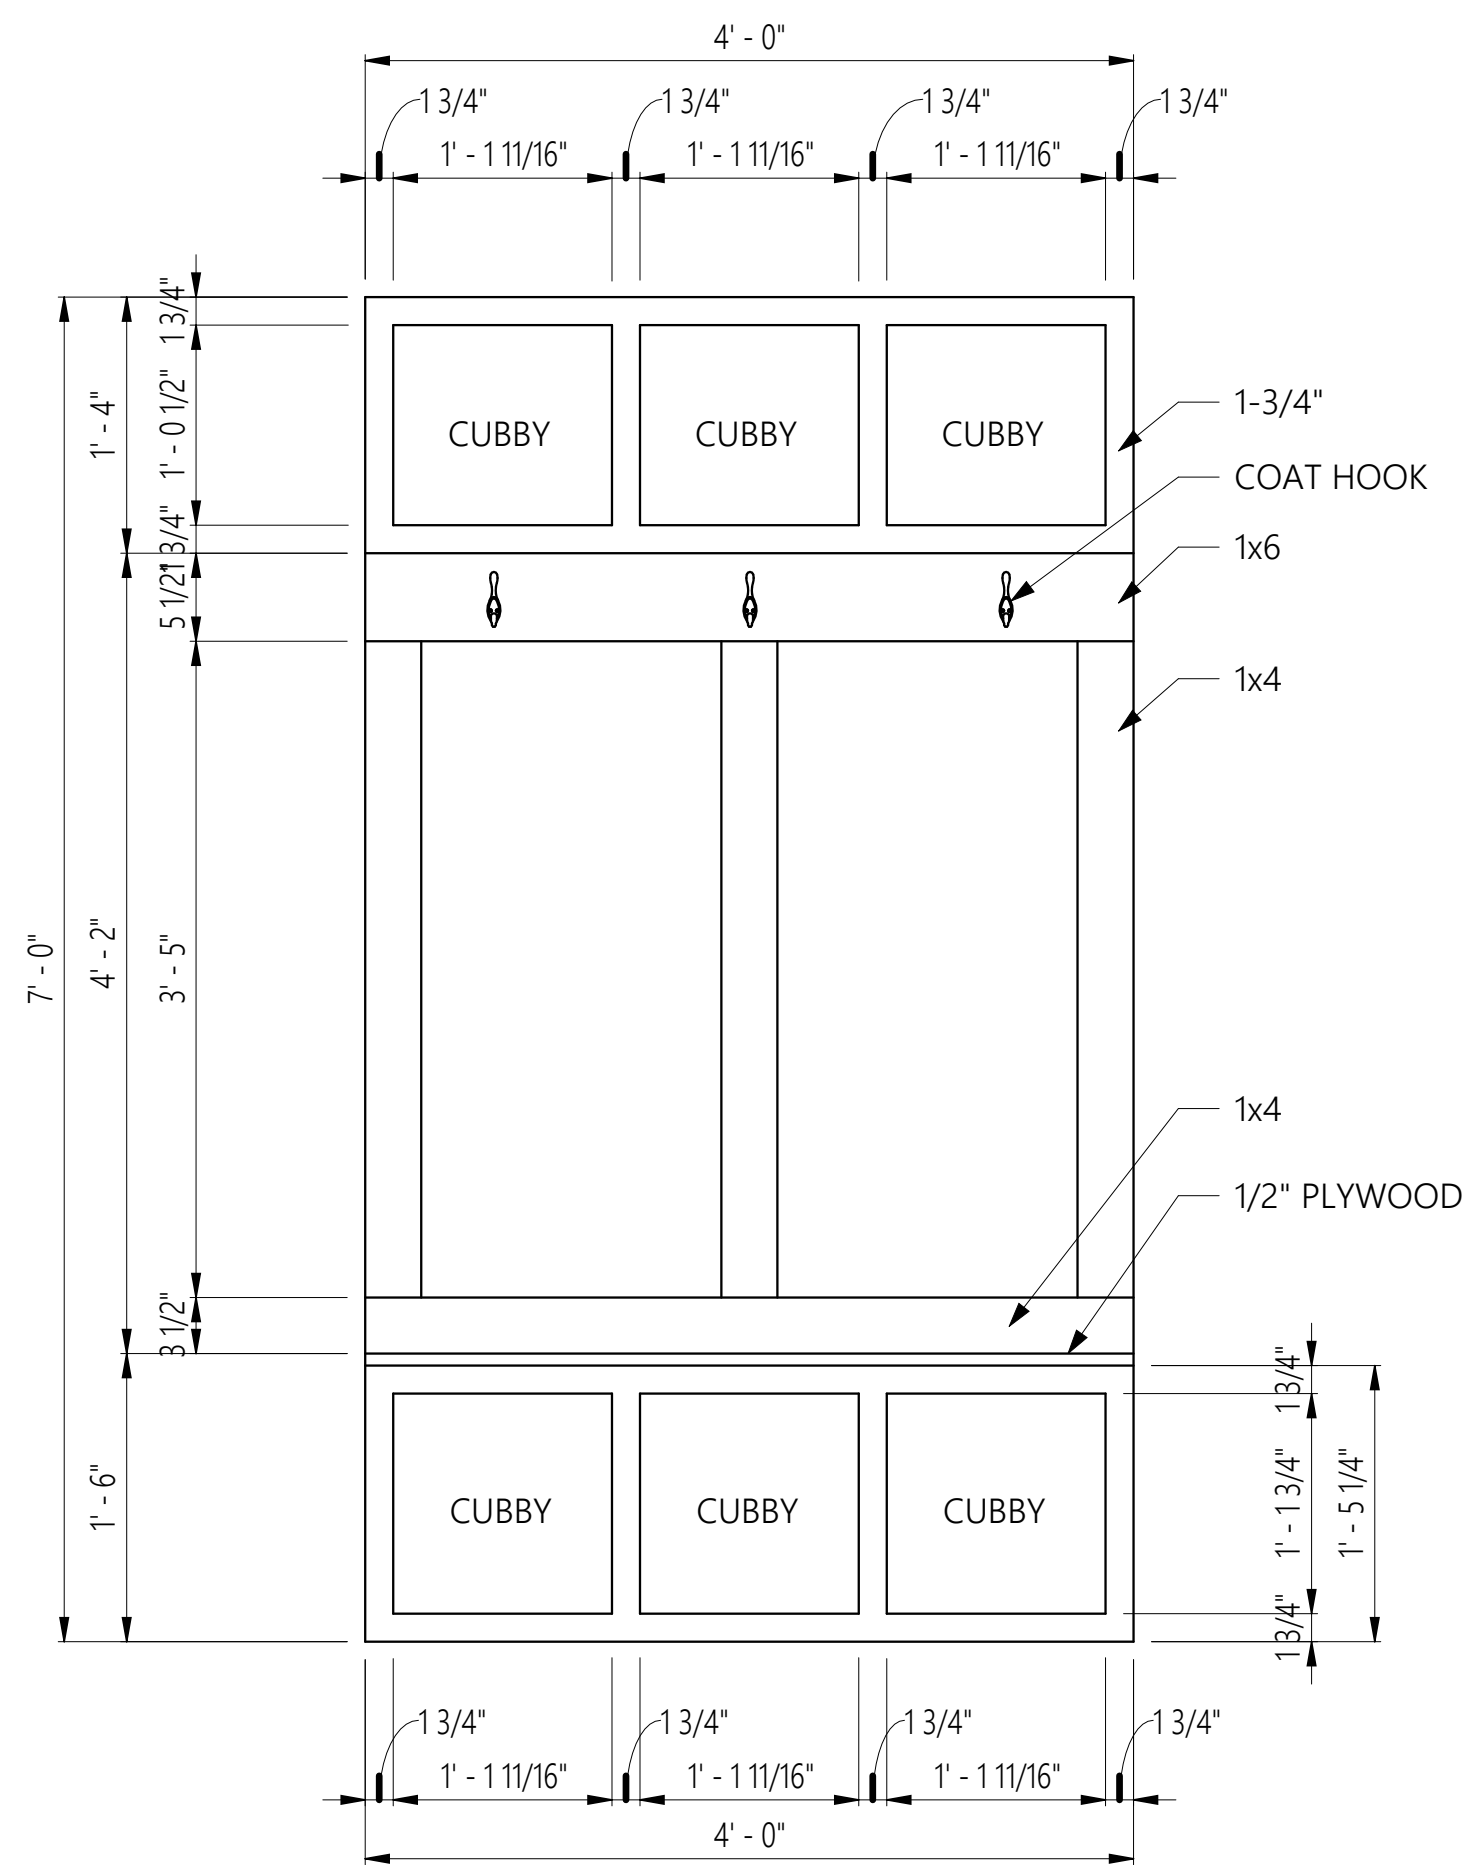


FRONT VIEW

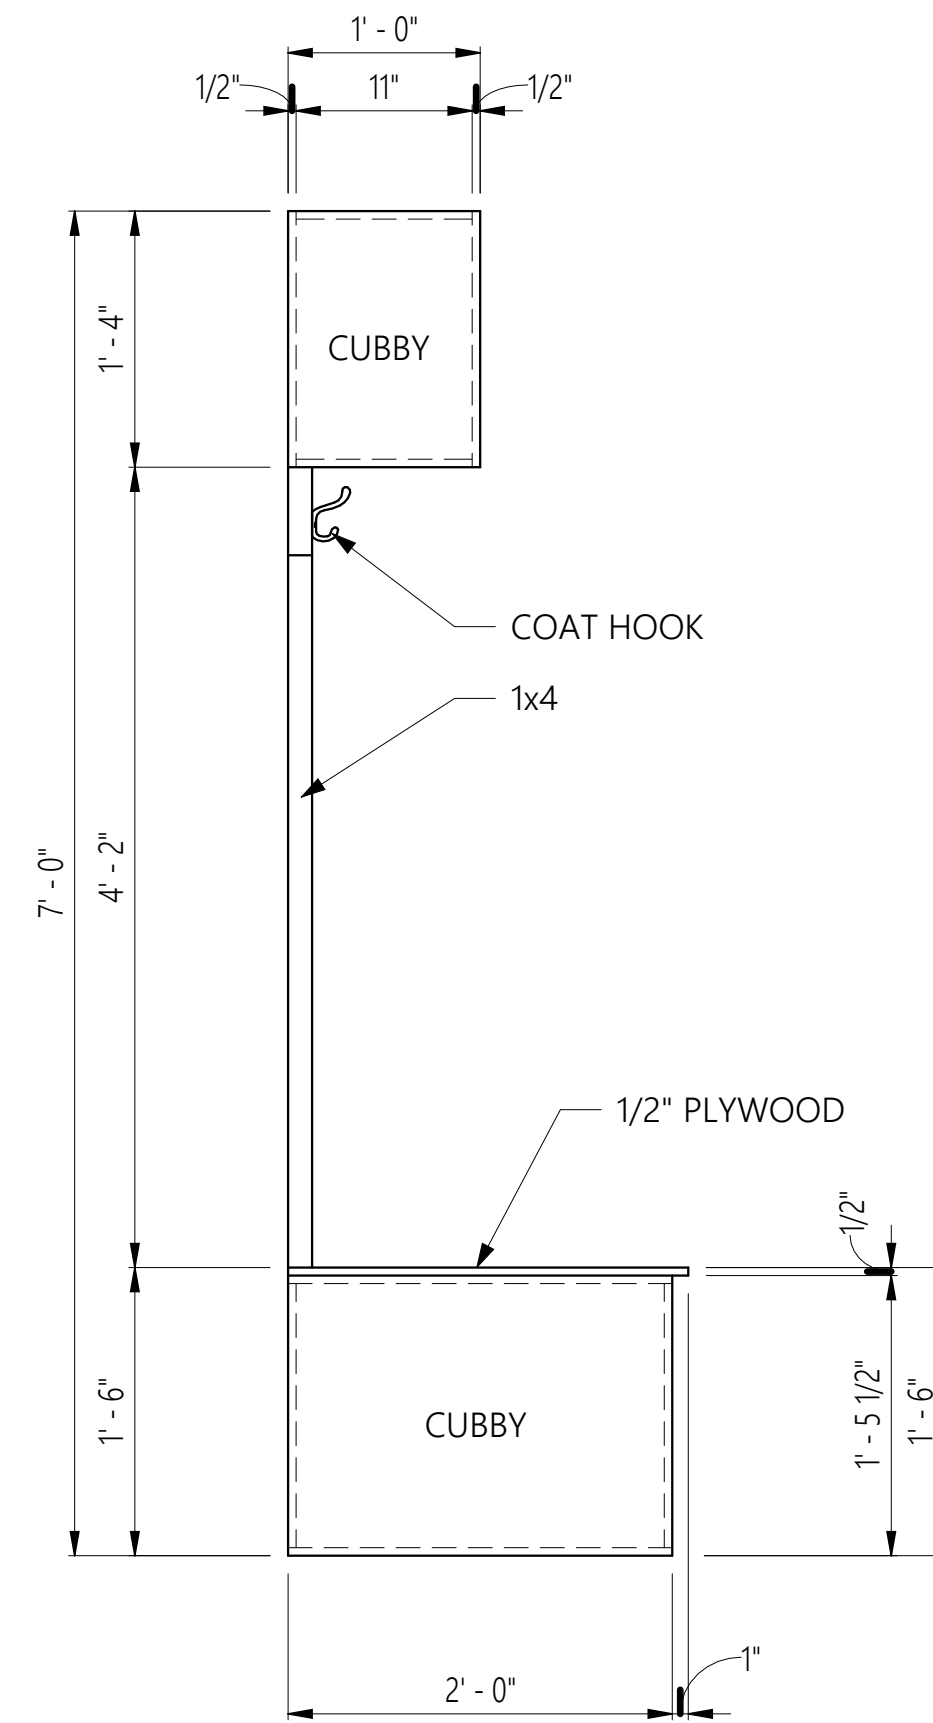

SIDE VIEW

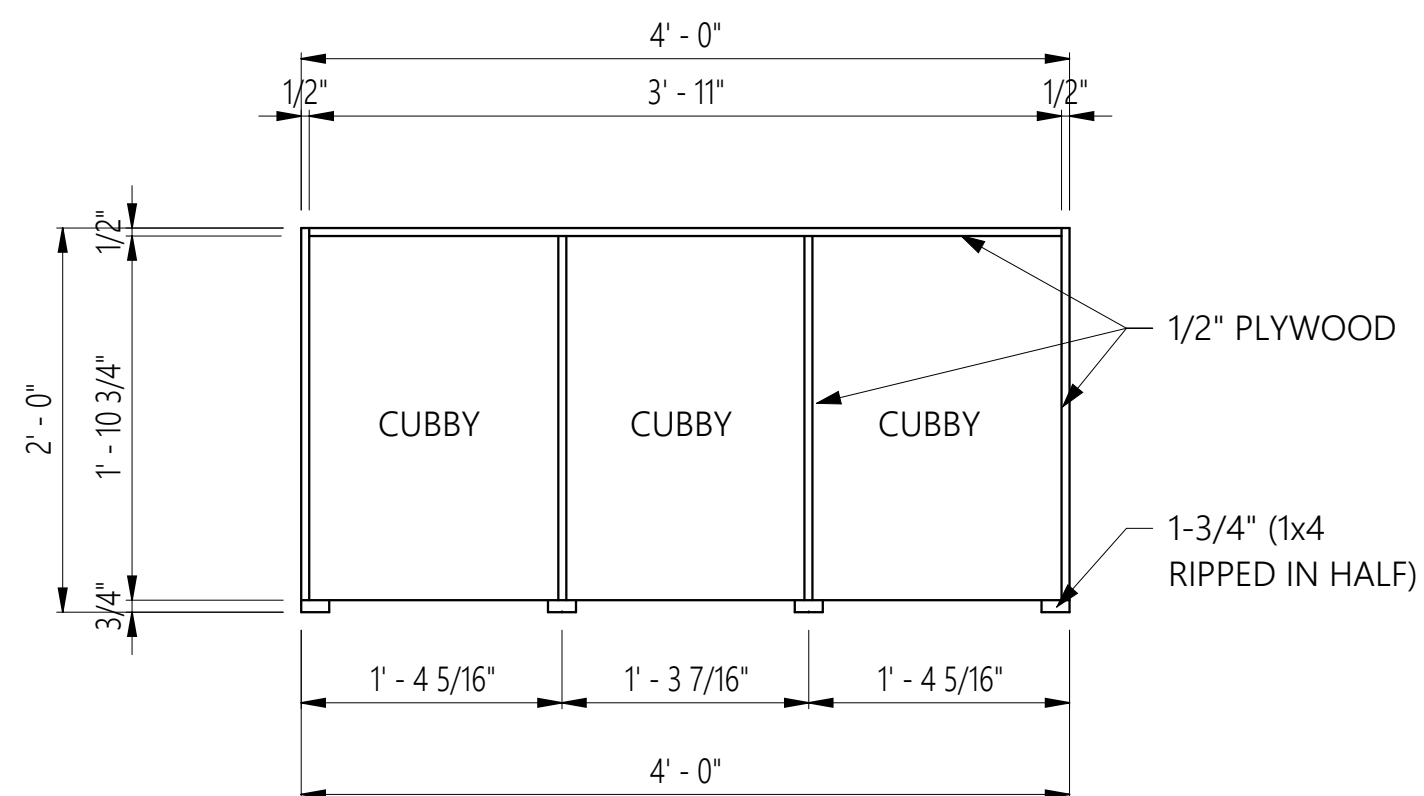


BOTTOM CUBBIES SECTION VIEW

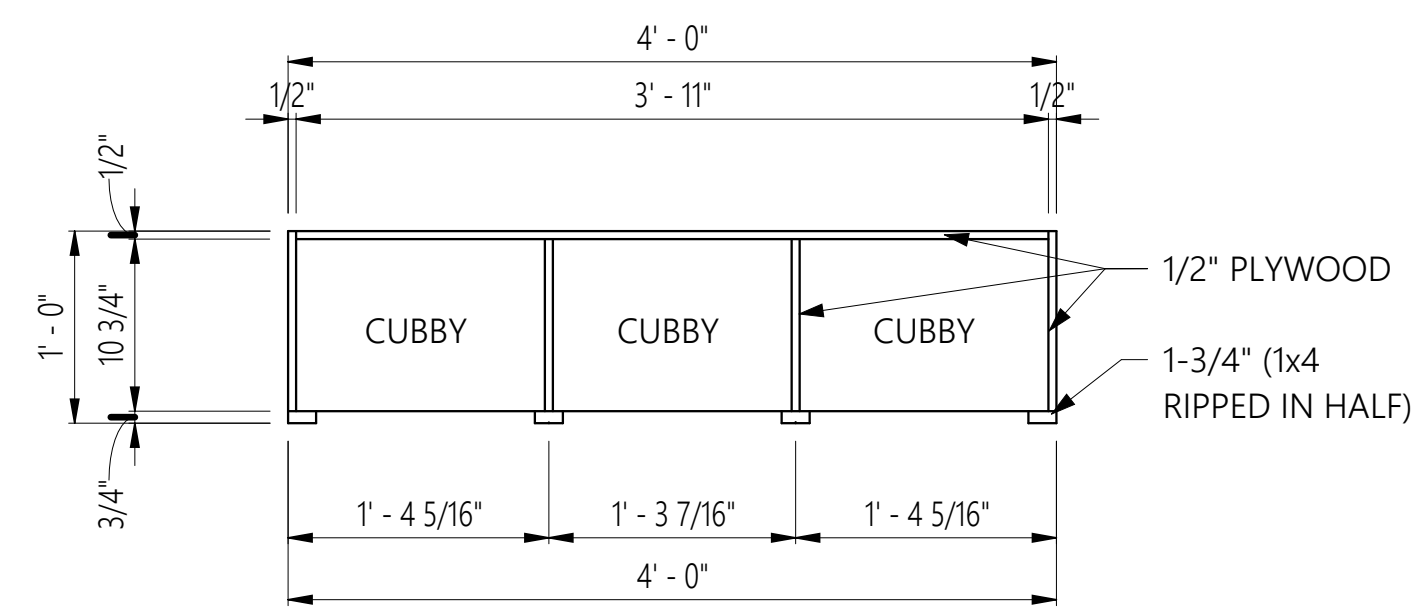

UPPER CUBBIES SECTION VIEW

① 4'-0" DROP ZONE B2
 1" = 1'-0"

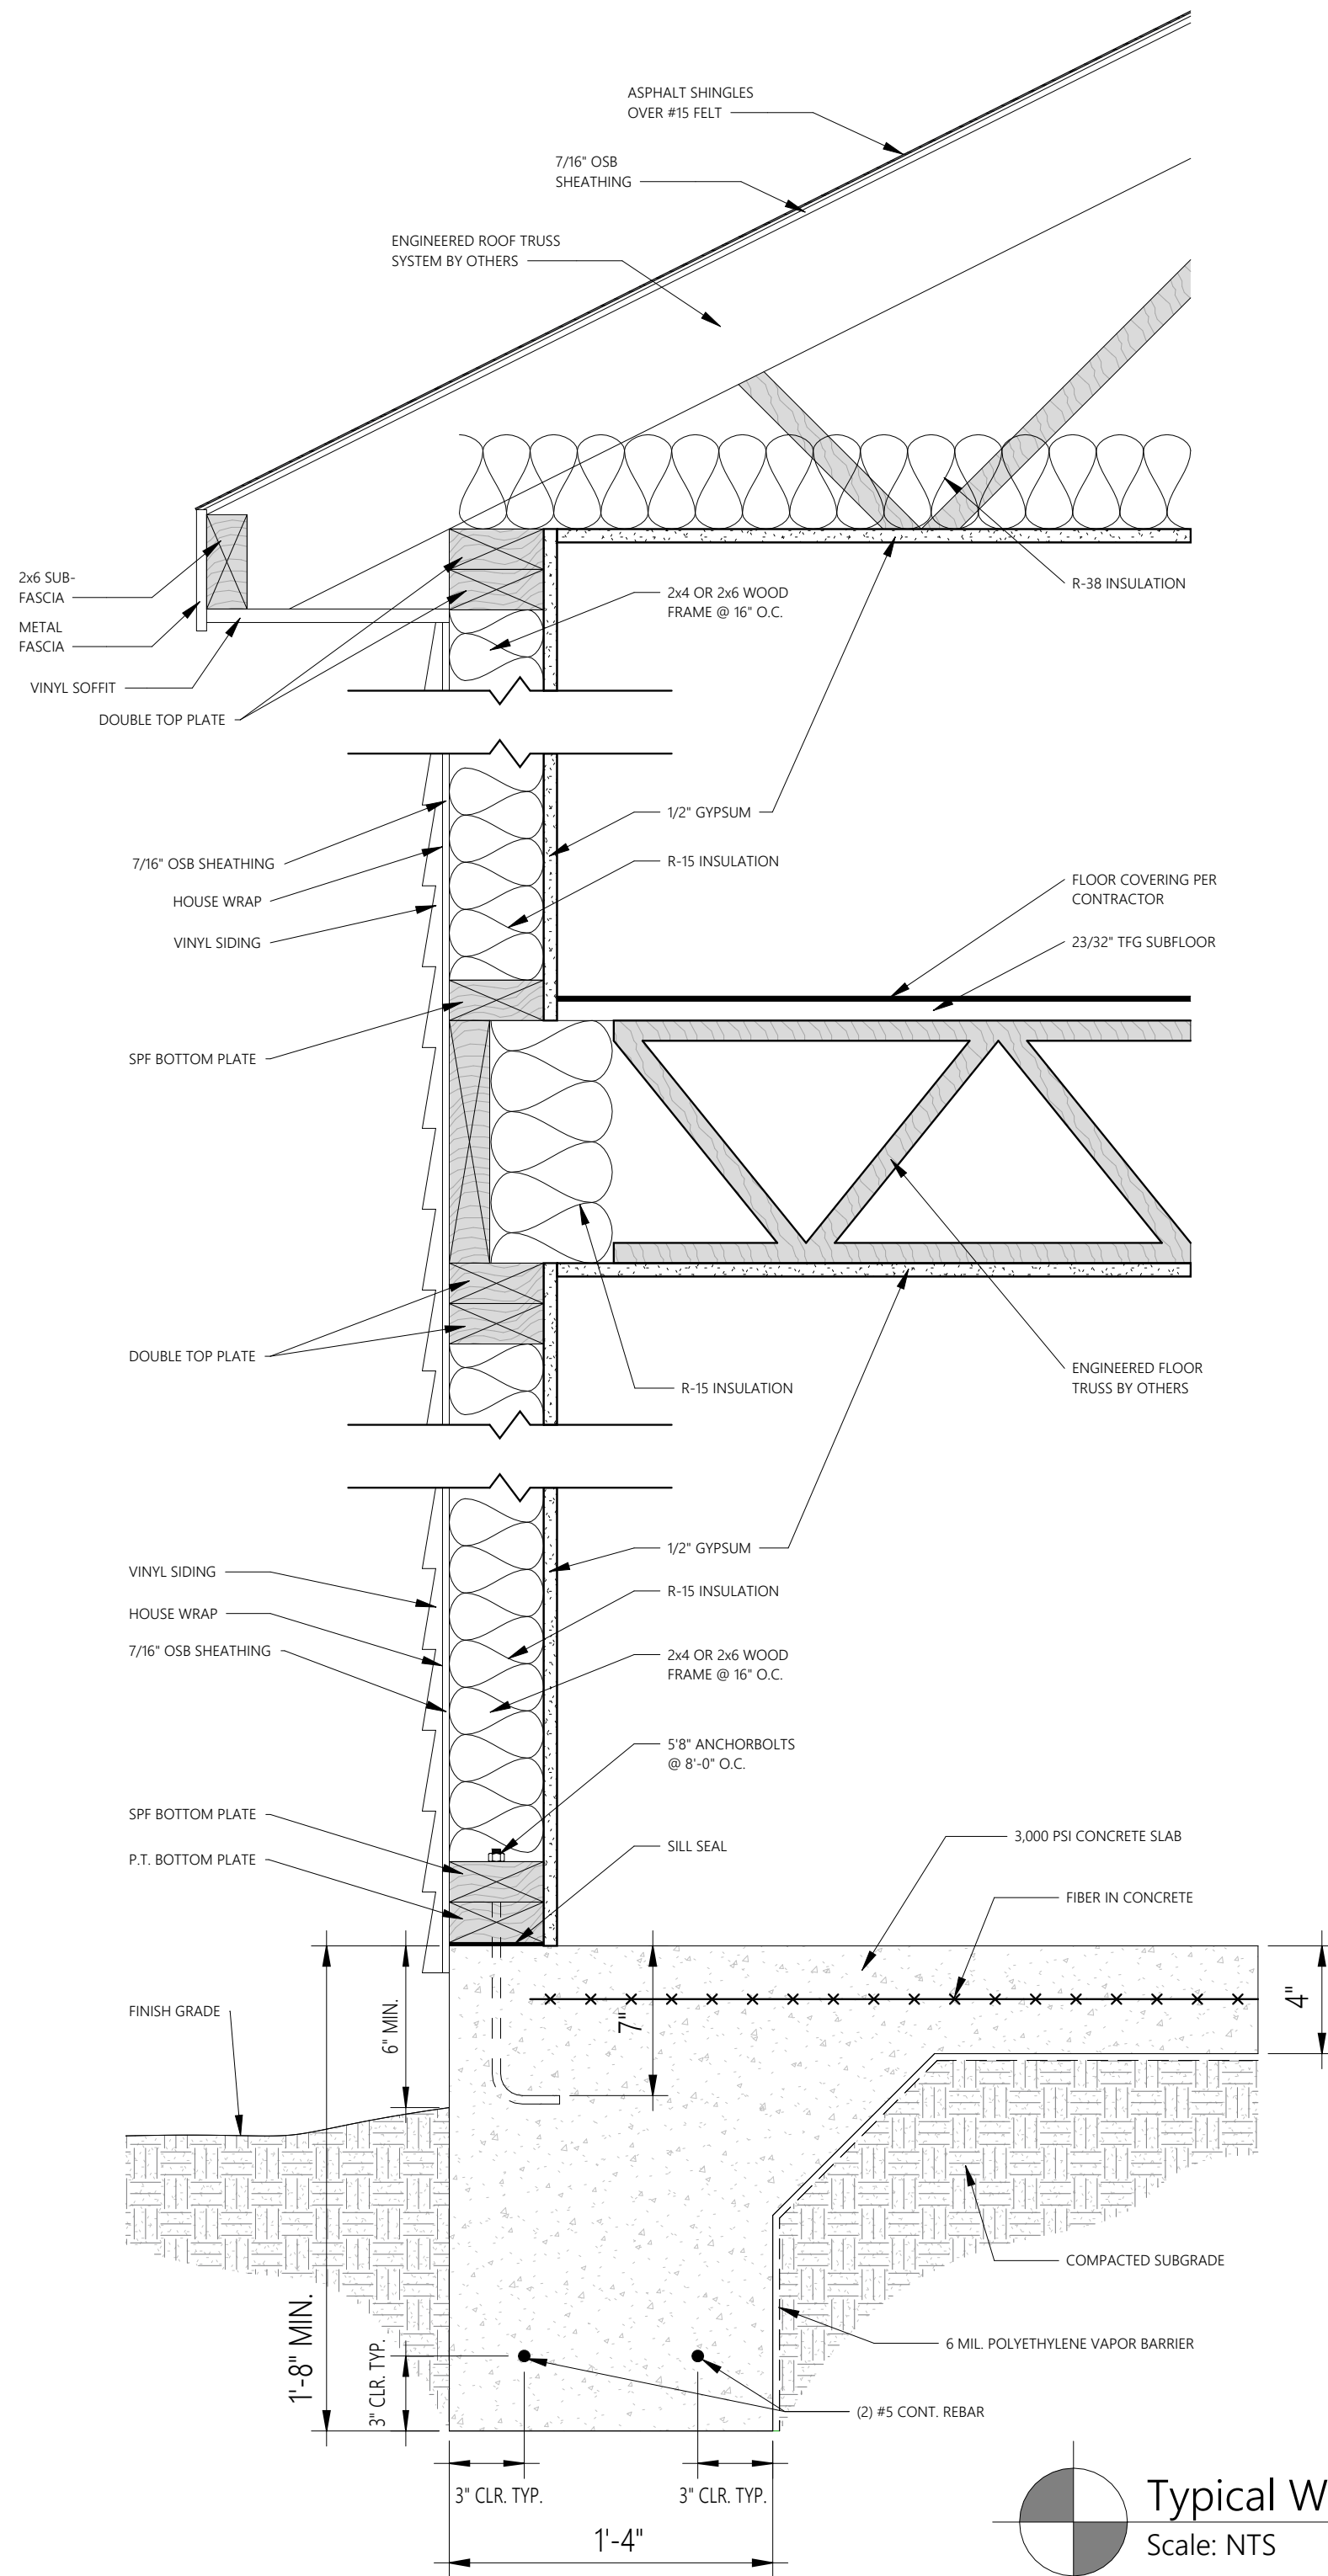

Typical Wall Section
Scale: NTS

Horizons East
Building Co.

"Where Details Make the Difference"

503 New Bridge St.
Jacksonville, NC 28540
(910) 708-1418
www.horizonseastbuildingco.com

Signature Here

Project

Number _____

Project Name _____

Client Name _____

Address _____

Notes _____

Drawing

Name _____ Typ. Wall Section _____

Drawn By _____ LMK

Date _____

Revisions

No.	Description	Rev. Date

Sheet

Number _____ A301

Scale _____ 1/2" = 1'-0"

Size _____ ARCH C

DISCLAIMER: PLAN DESIGNS MAY DIFFER
BASED ON BUILDING REQUIREMENTS