


FRONT ELEVATION
SCALE 1/4" = 1'-0"

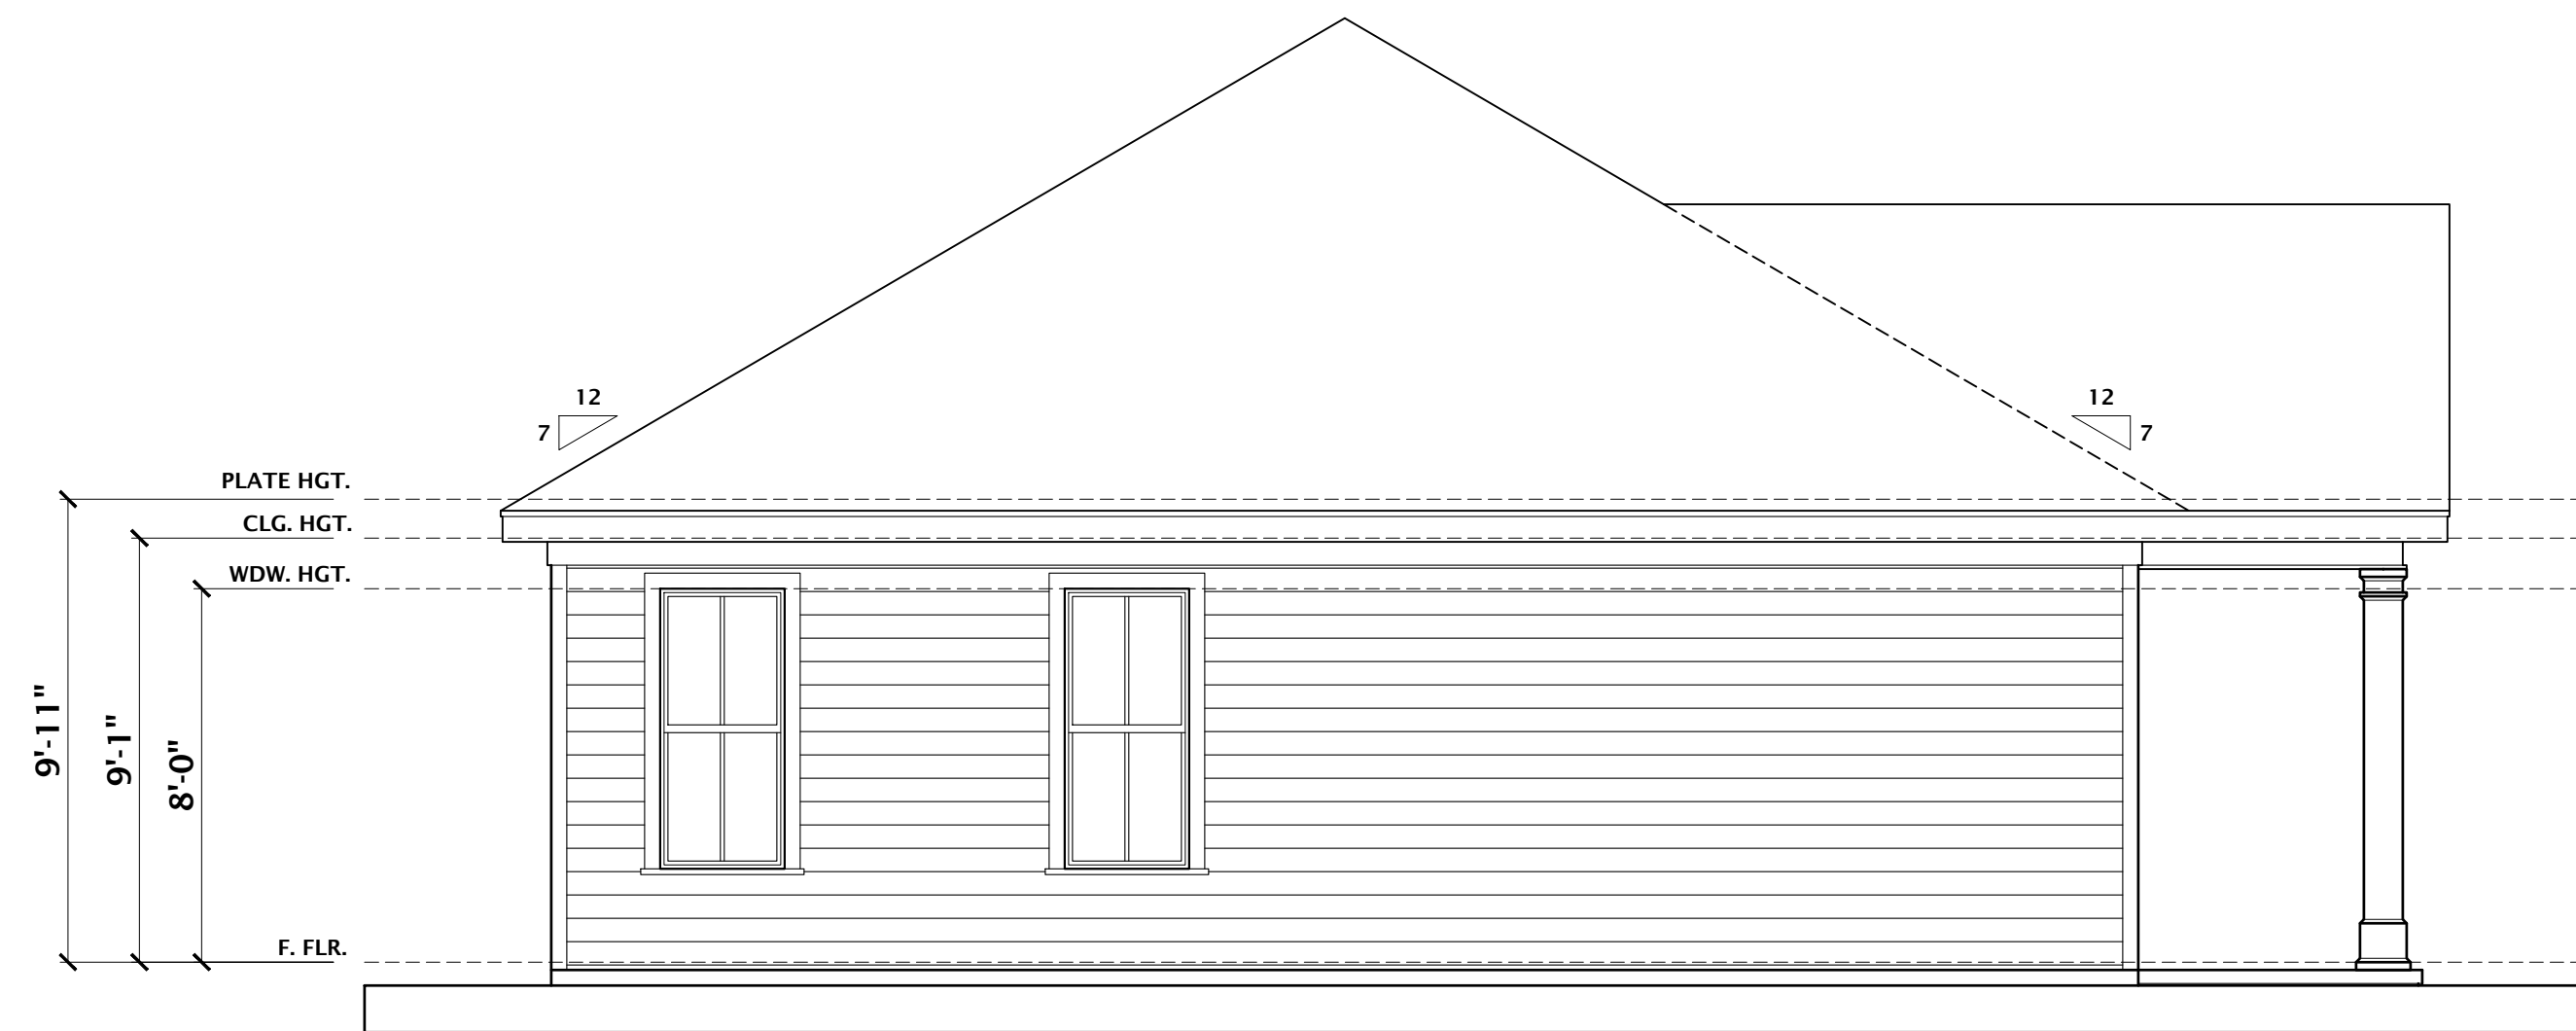

LEFT ELEVATION
SCALE 1/4" = 1'-0"

DO NOT SCALE DRAWINGS.
CONTRACTOR TO FIELD VERIFY
DIMENSIONS PRIOR TO
CONSTRUCTION.



REVISIONS	
NO.	DESCRIPTION
1	1-2-2025 XXXXXXXXXXXXXXXXXX

This Drawing is the Intellectual Property of HOUSE PLANS, INC.
The Duplication, Reproduction, Copying, Sale, Rental, Licensing, or any other distribution or use of these Drawings, any portion thereof, or the plans depicted hereon is strictly prohibited unless expressly authorized in writing by HOUSE PLANS, INC.


HOUSE PLANS, INC.
CRAIG G. PEEL
P.O. BOX 267 EVANS, GEORGIA 30809 (706) 650-8283 www.craigpeel.com

CUSTOMER OR BUILDER: **MENDEZ RESIDENCE**

ISSUE DATE: **JANUARY 2, 2025**
DESIGNED BY: **CGP** DRAWN BY: **RTH**
SHEET TITLE: **ELEVATIONS**
PROJECT NUMBER: **1428** SHEET NUMBER: **1 OF 4**

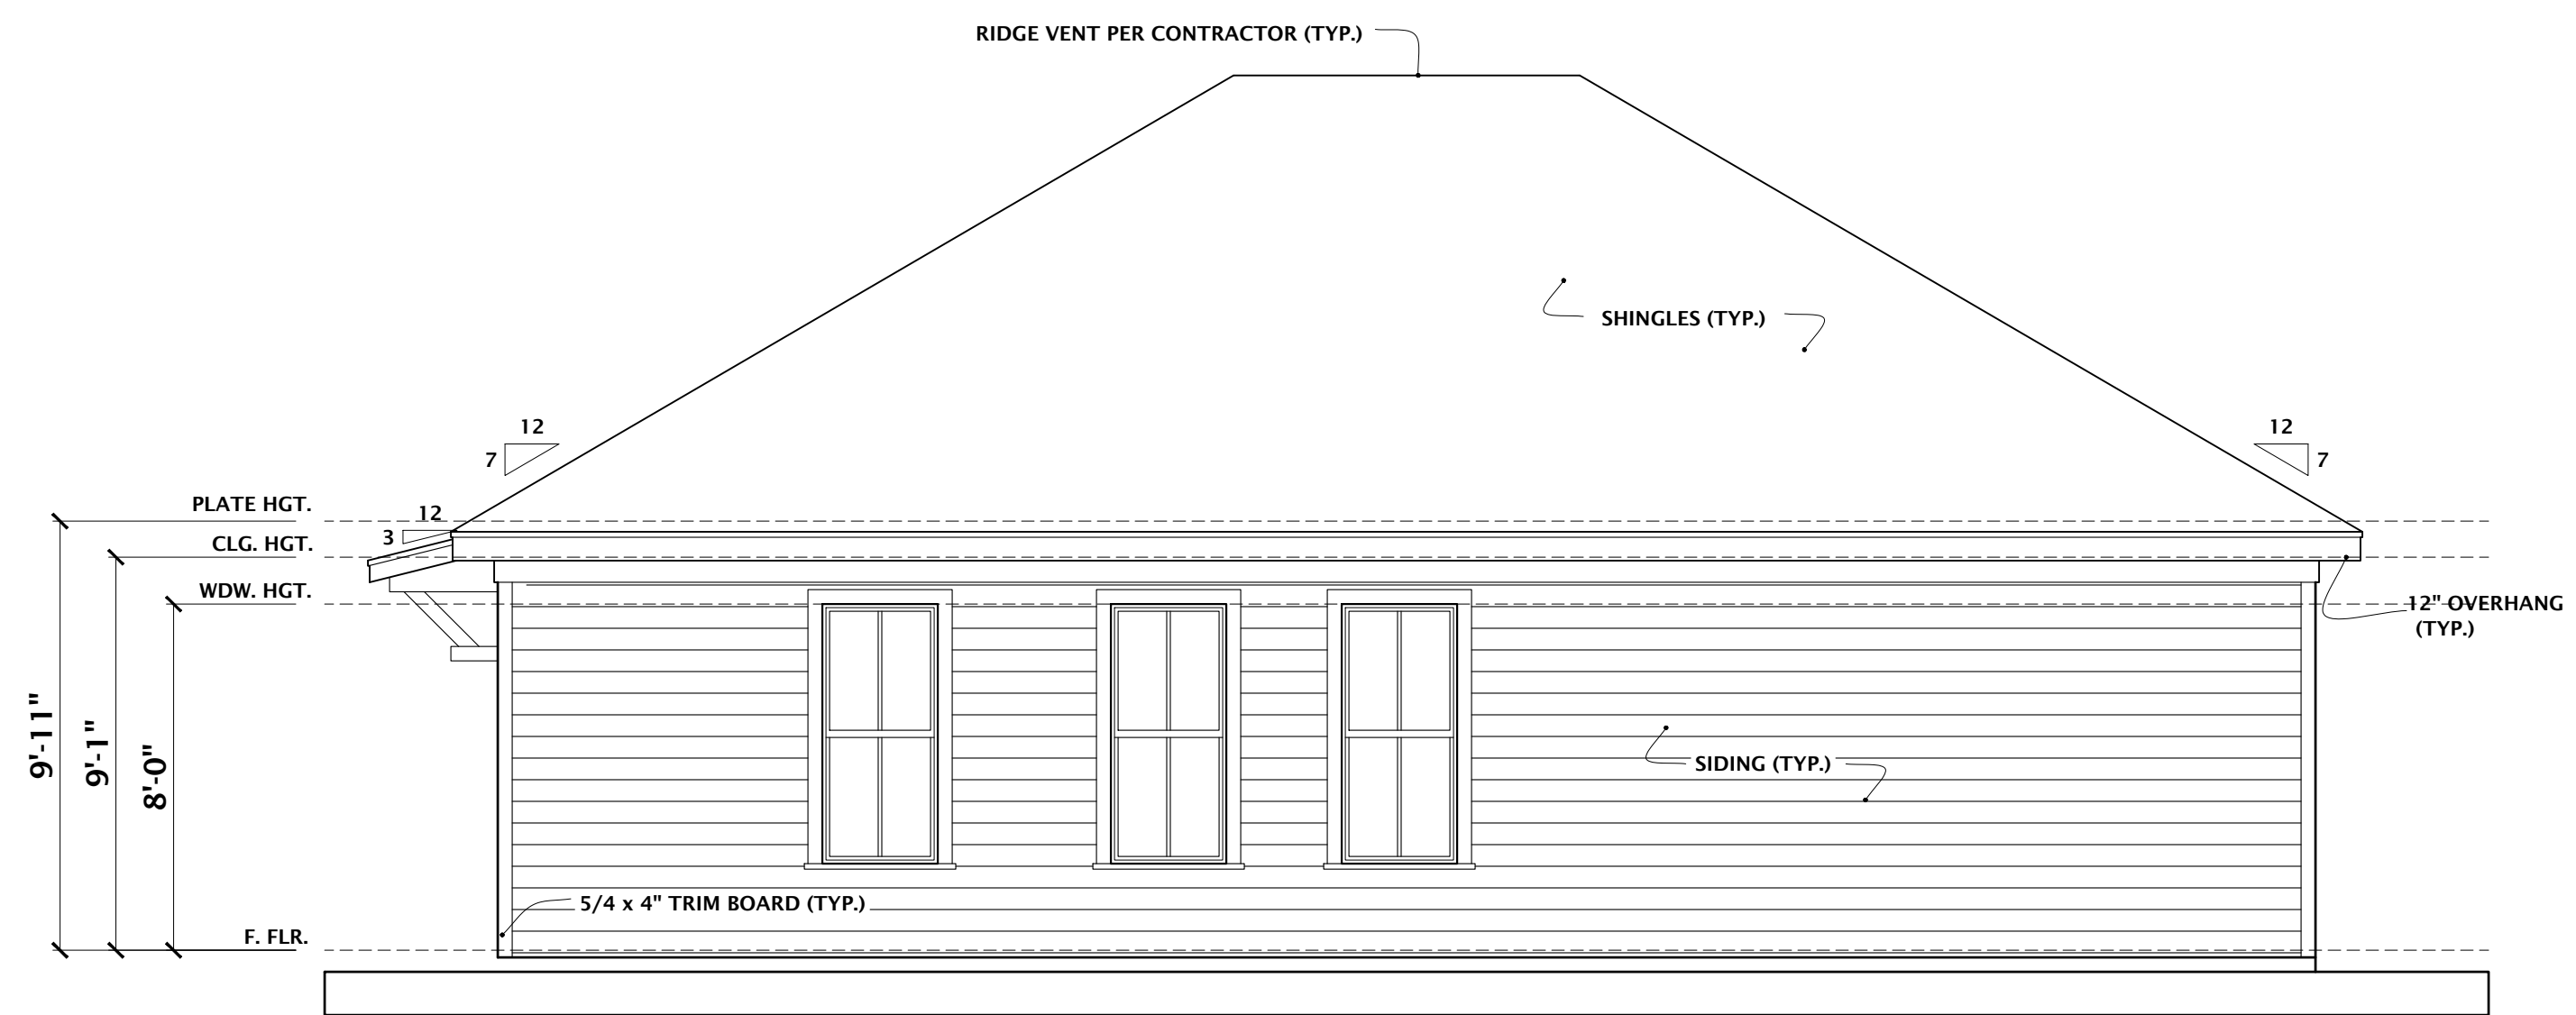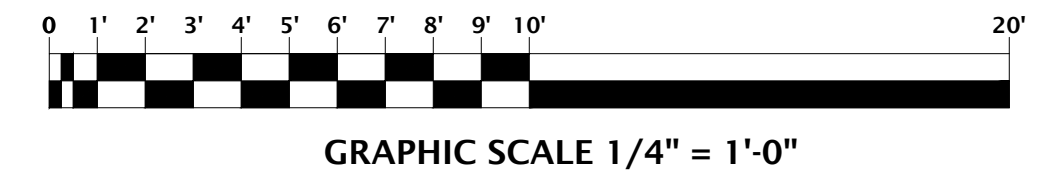

REAR ELEVATION
SCALE 1/4" = 1'-0"

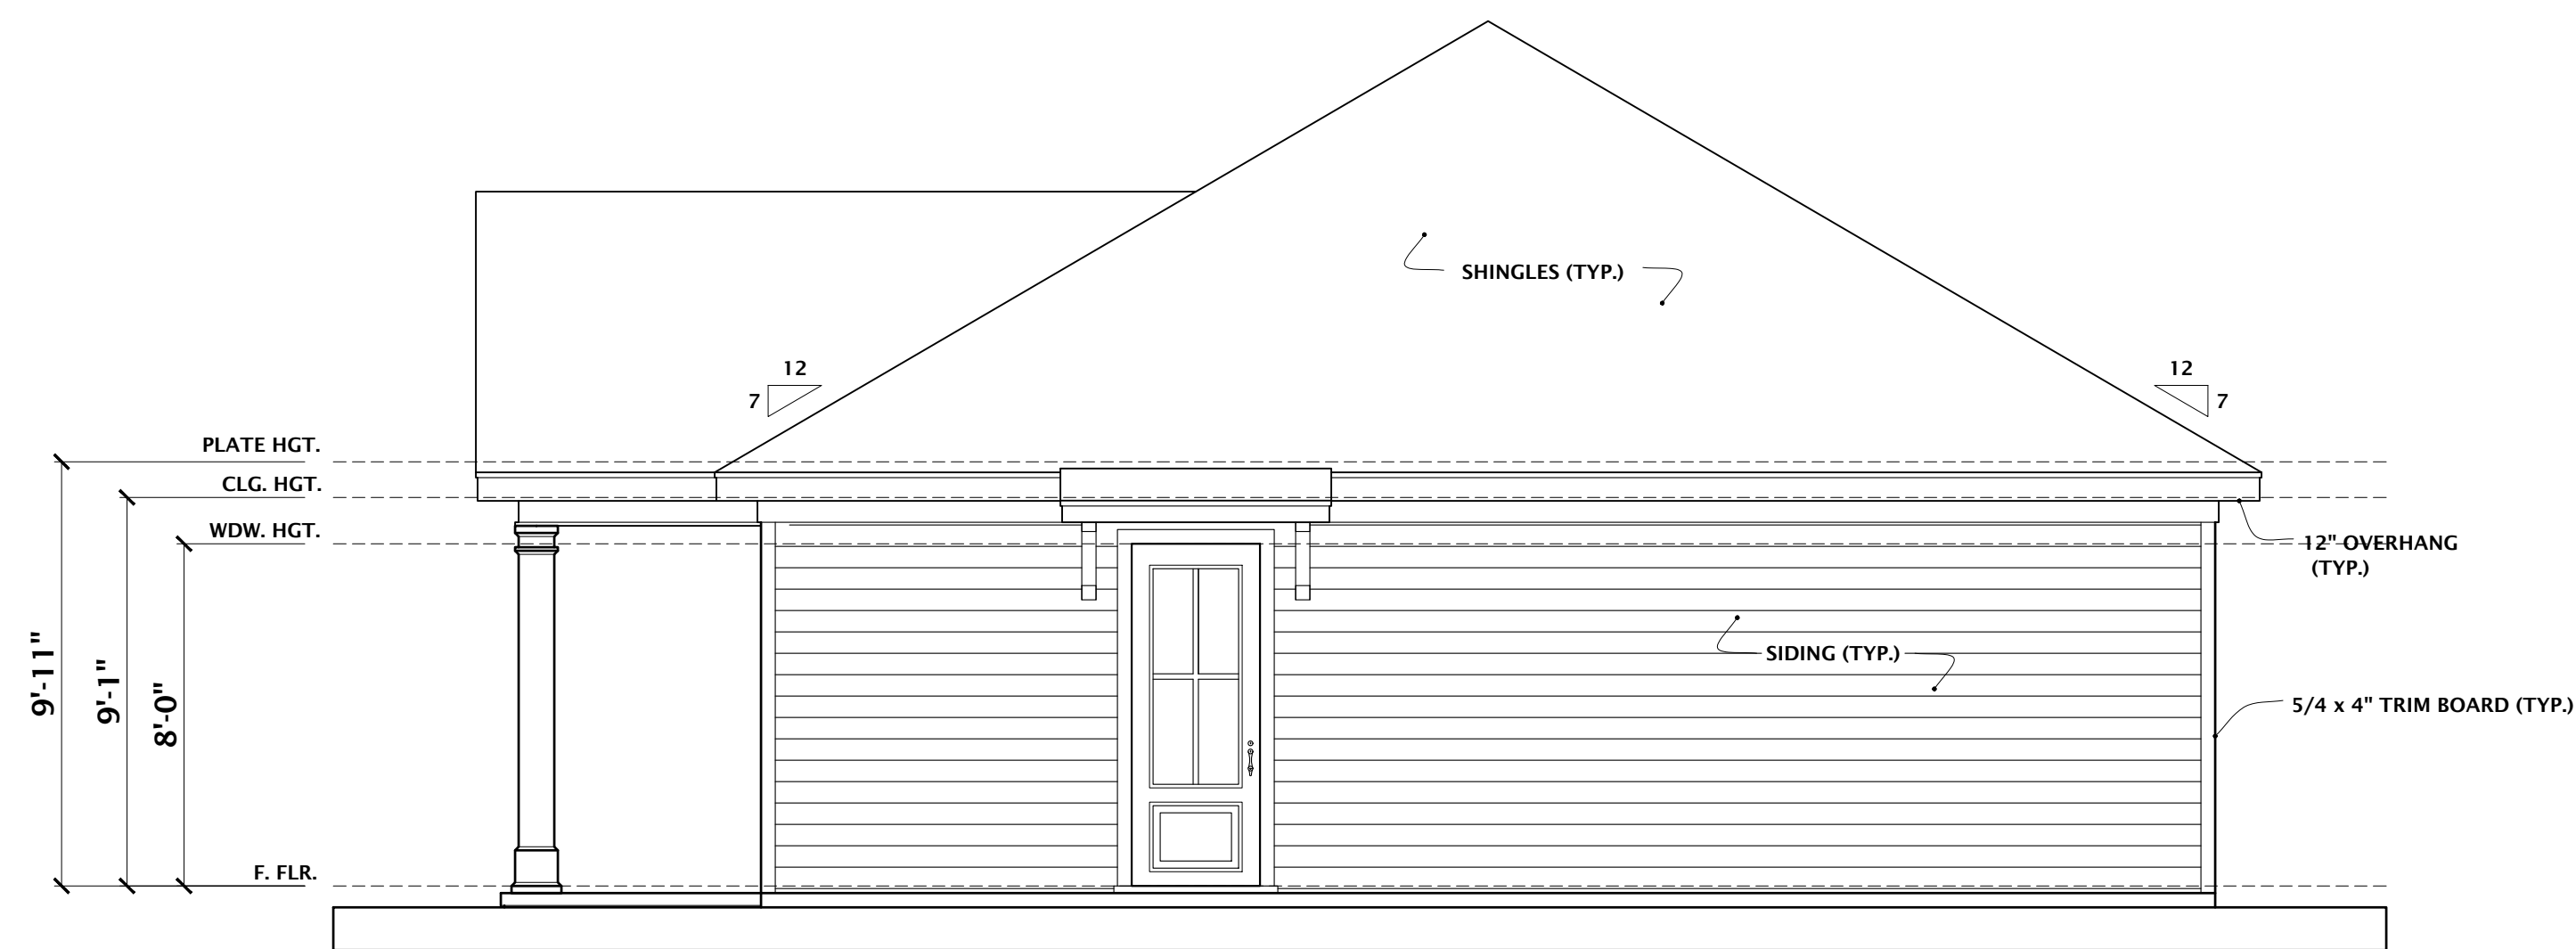

RIGHT ELEVATION
SCALE 1/4" = 1'-0"

DO NOT SCALE DRAWINGS.
CONTRACTOR TO FIELD VERIFY
DIMENSIONS PRIOR TO
CONSTRUCTION.

REVISIONS	
NO.	DESCRIPTION
1	1-2-2025 XXXXXXXXXXXXXX



This Drawing is the Intellectual Property of HOUSE PLANS, INC.
The Duplication, Reproduction, Copying, Sale, Rental, Licensing, or any other distribution or use of these Drawings, any portion thereof, or the plans depicted hereon is strictly prohibited unless expressly authorized in writing by HOUSE PLANS, INC.

HOUSE PLANS, INC.
CRAIG G. PEEL
P.O. BOX 267 EVANS, GEORGIA 30809 (706) 650-8283 www.craigpeel.com


CUSTOMER OR BUILDER

MENDEZ RESIDENCE

ISSUE DATE:	JANUARY 2, 2025
DESIGNED BY:	CGP
DRAWN BY:	RTH
SHEET TITLE:	ELEVATIONS
PROJECT NUMBER:	1428
SHEET NUMBER:	2 OF 4

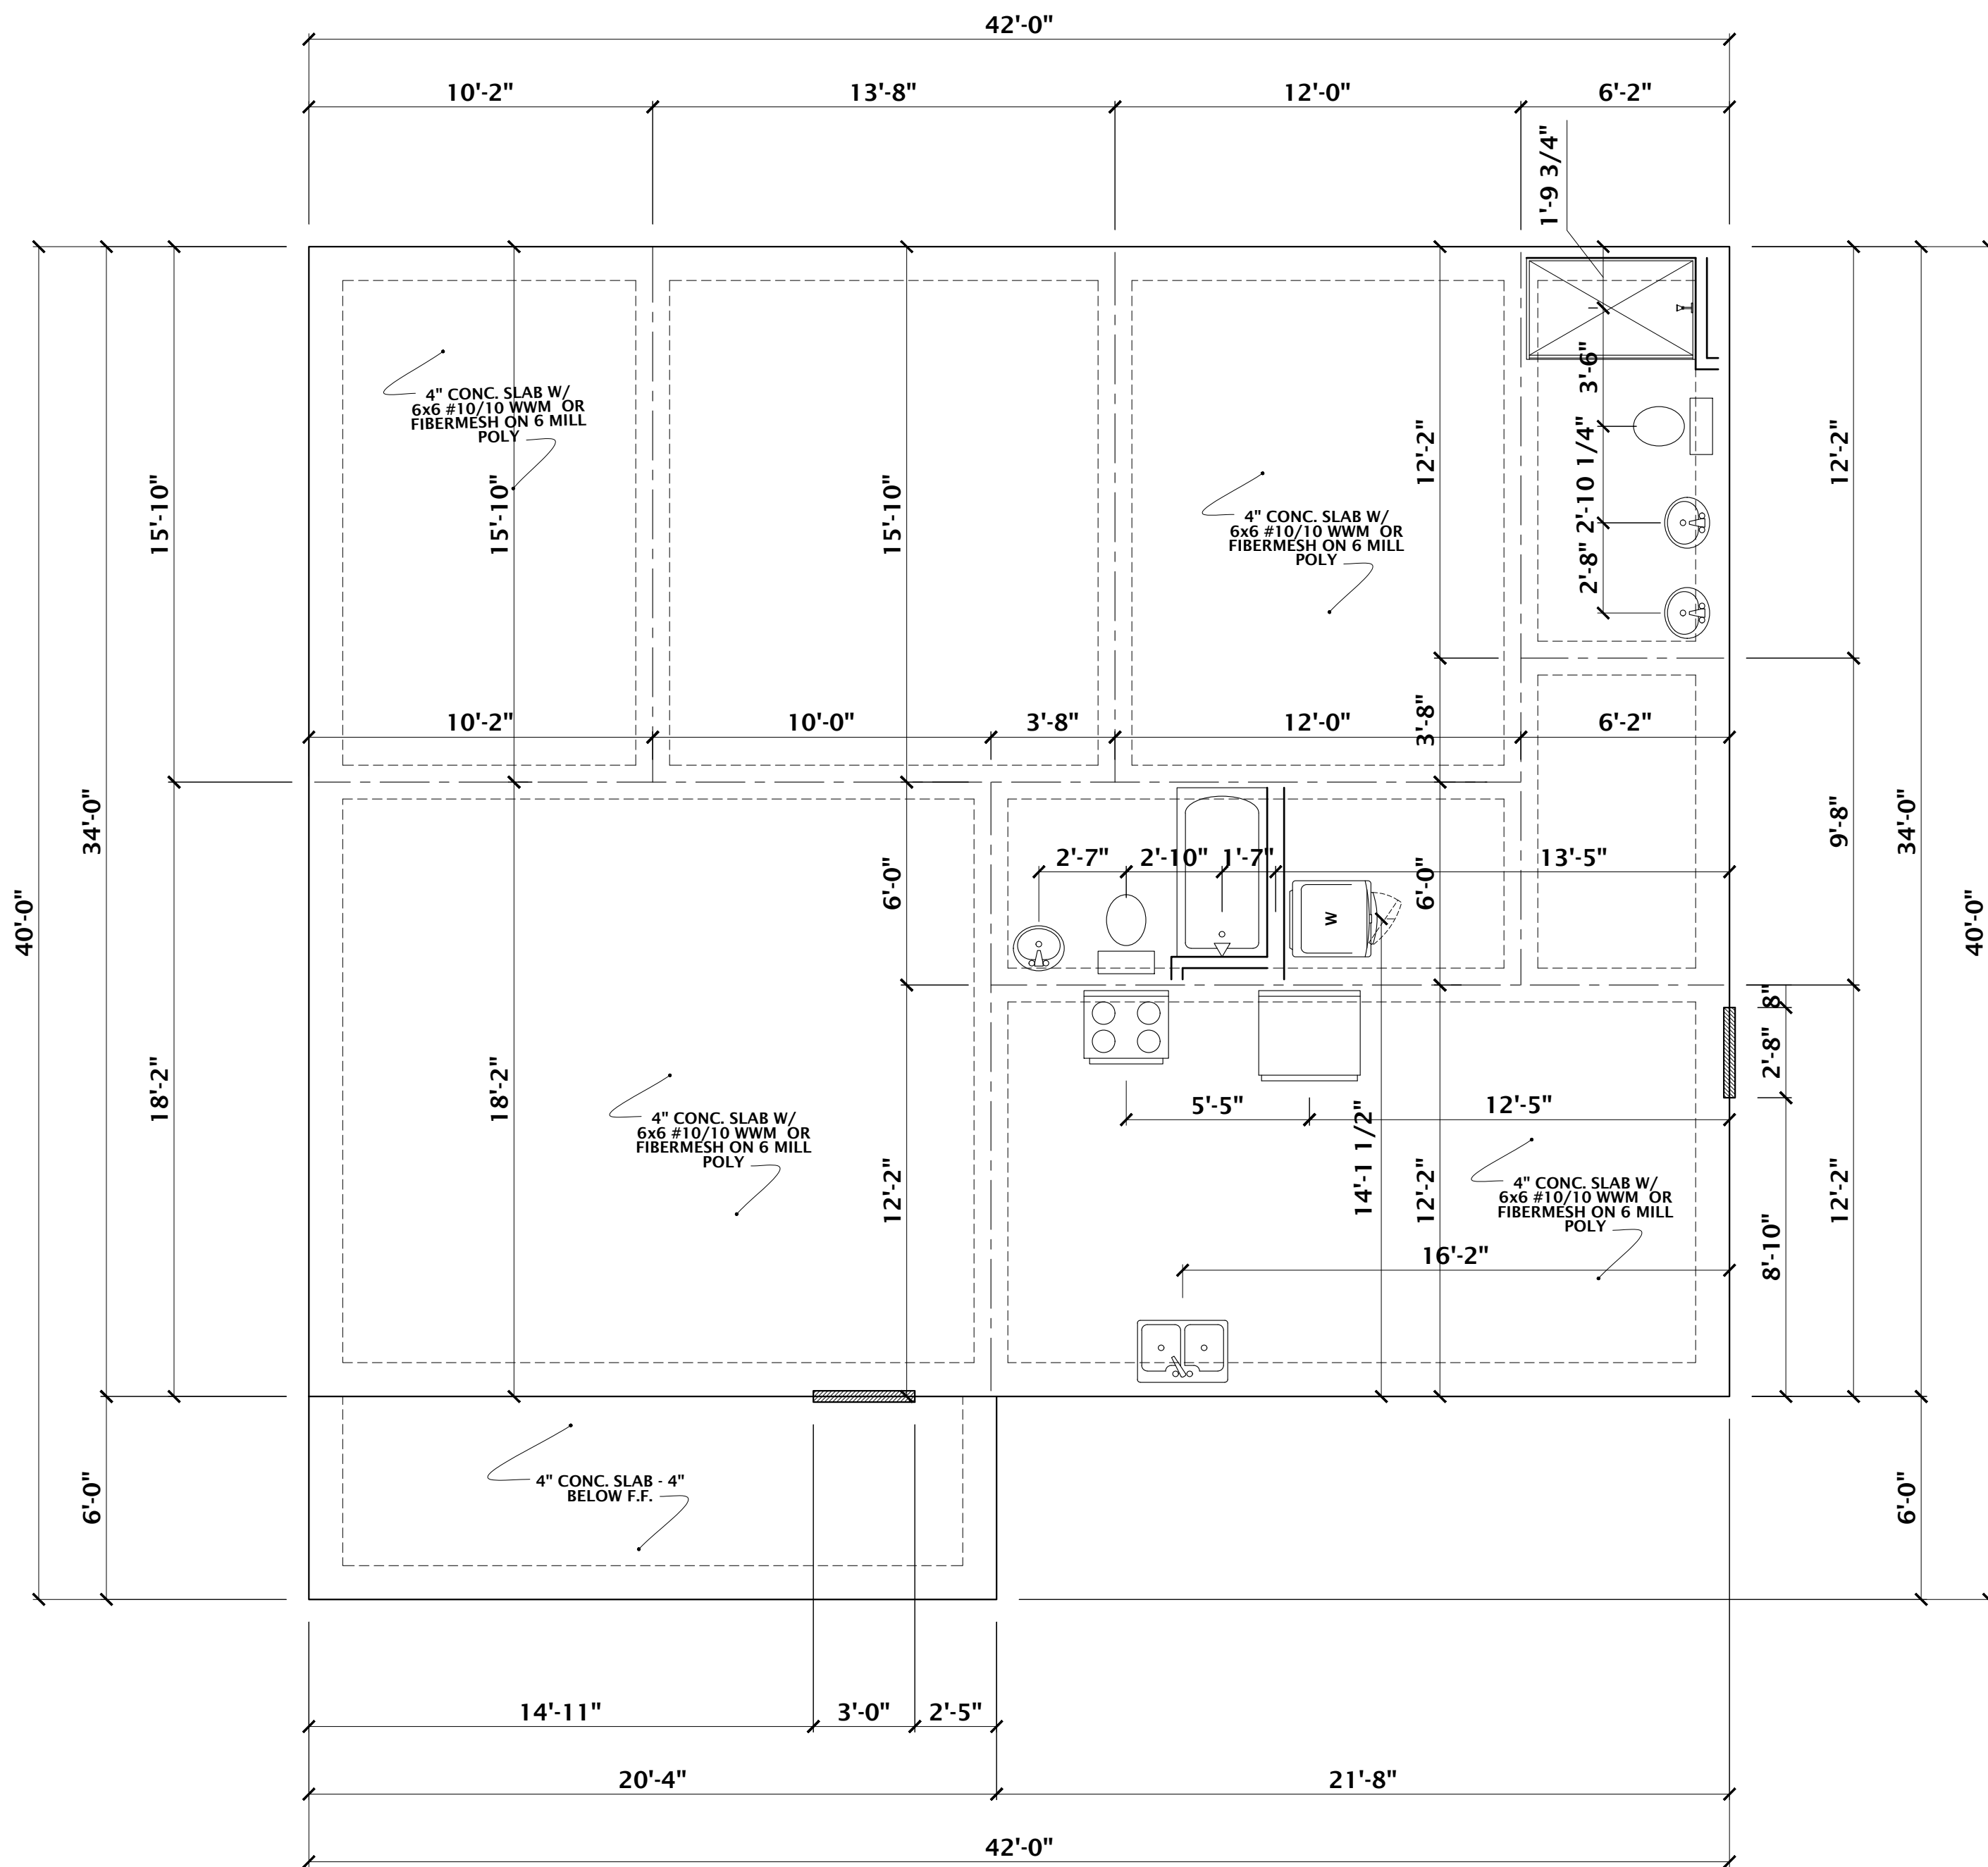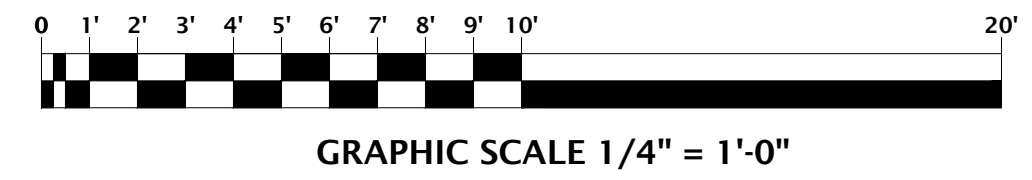

FOUNDATION PLAN
SCALE 1/4" = 1'-0"

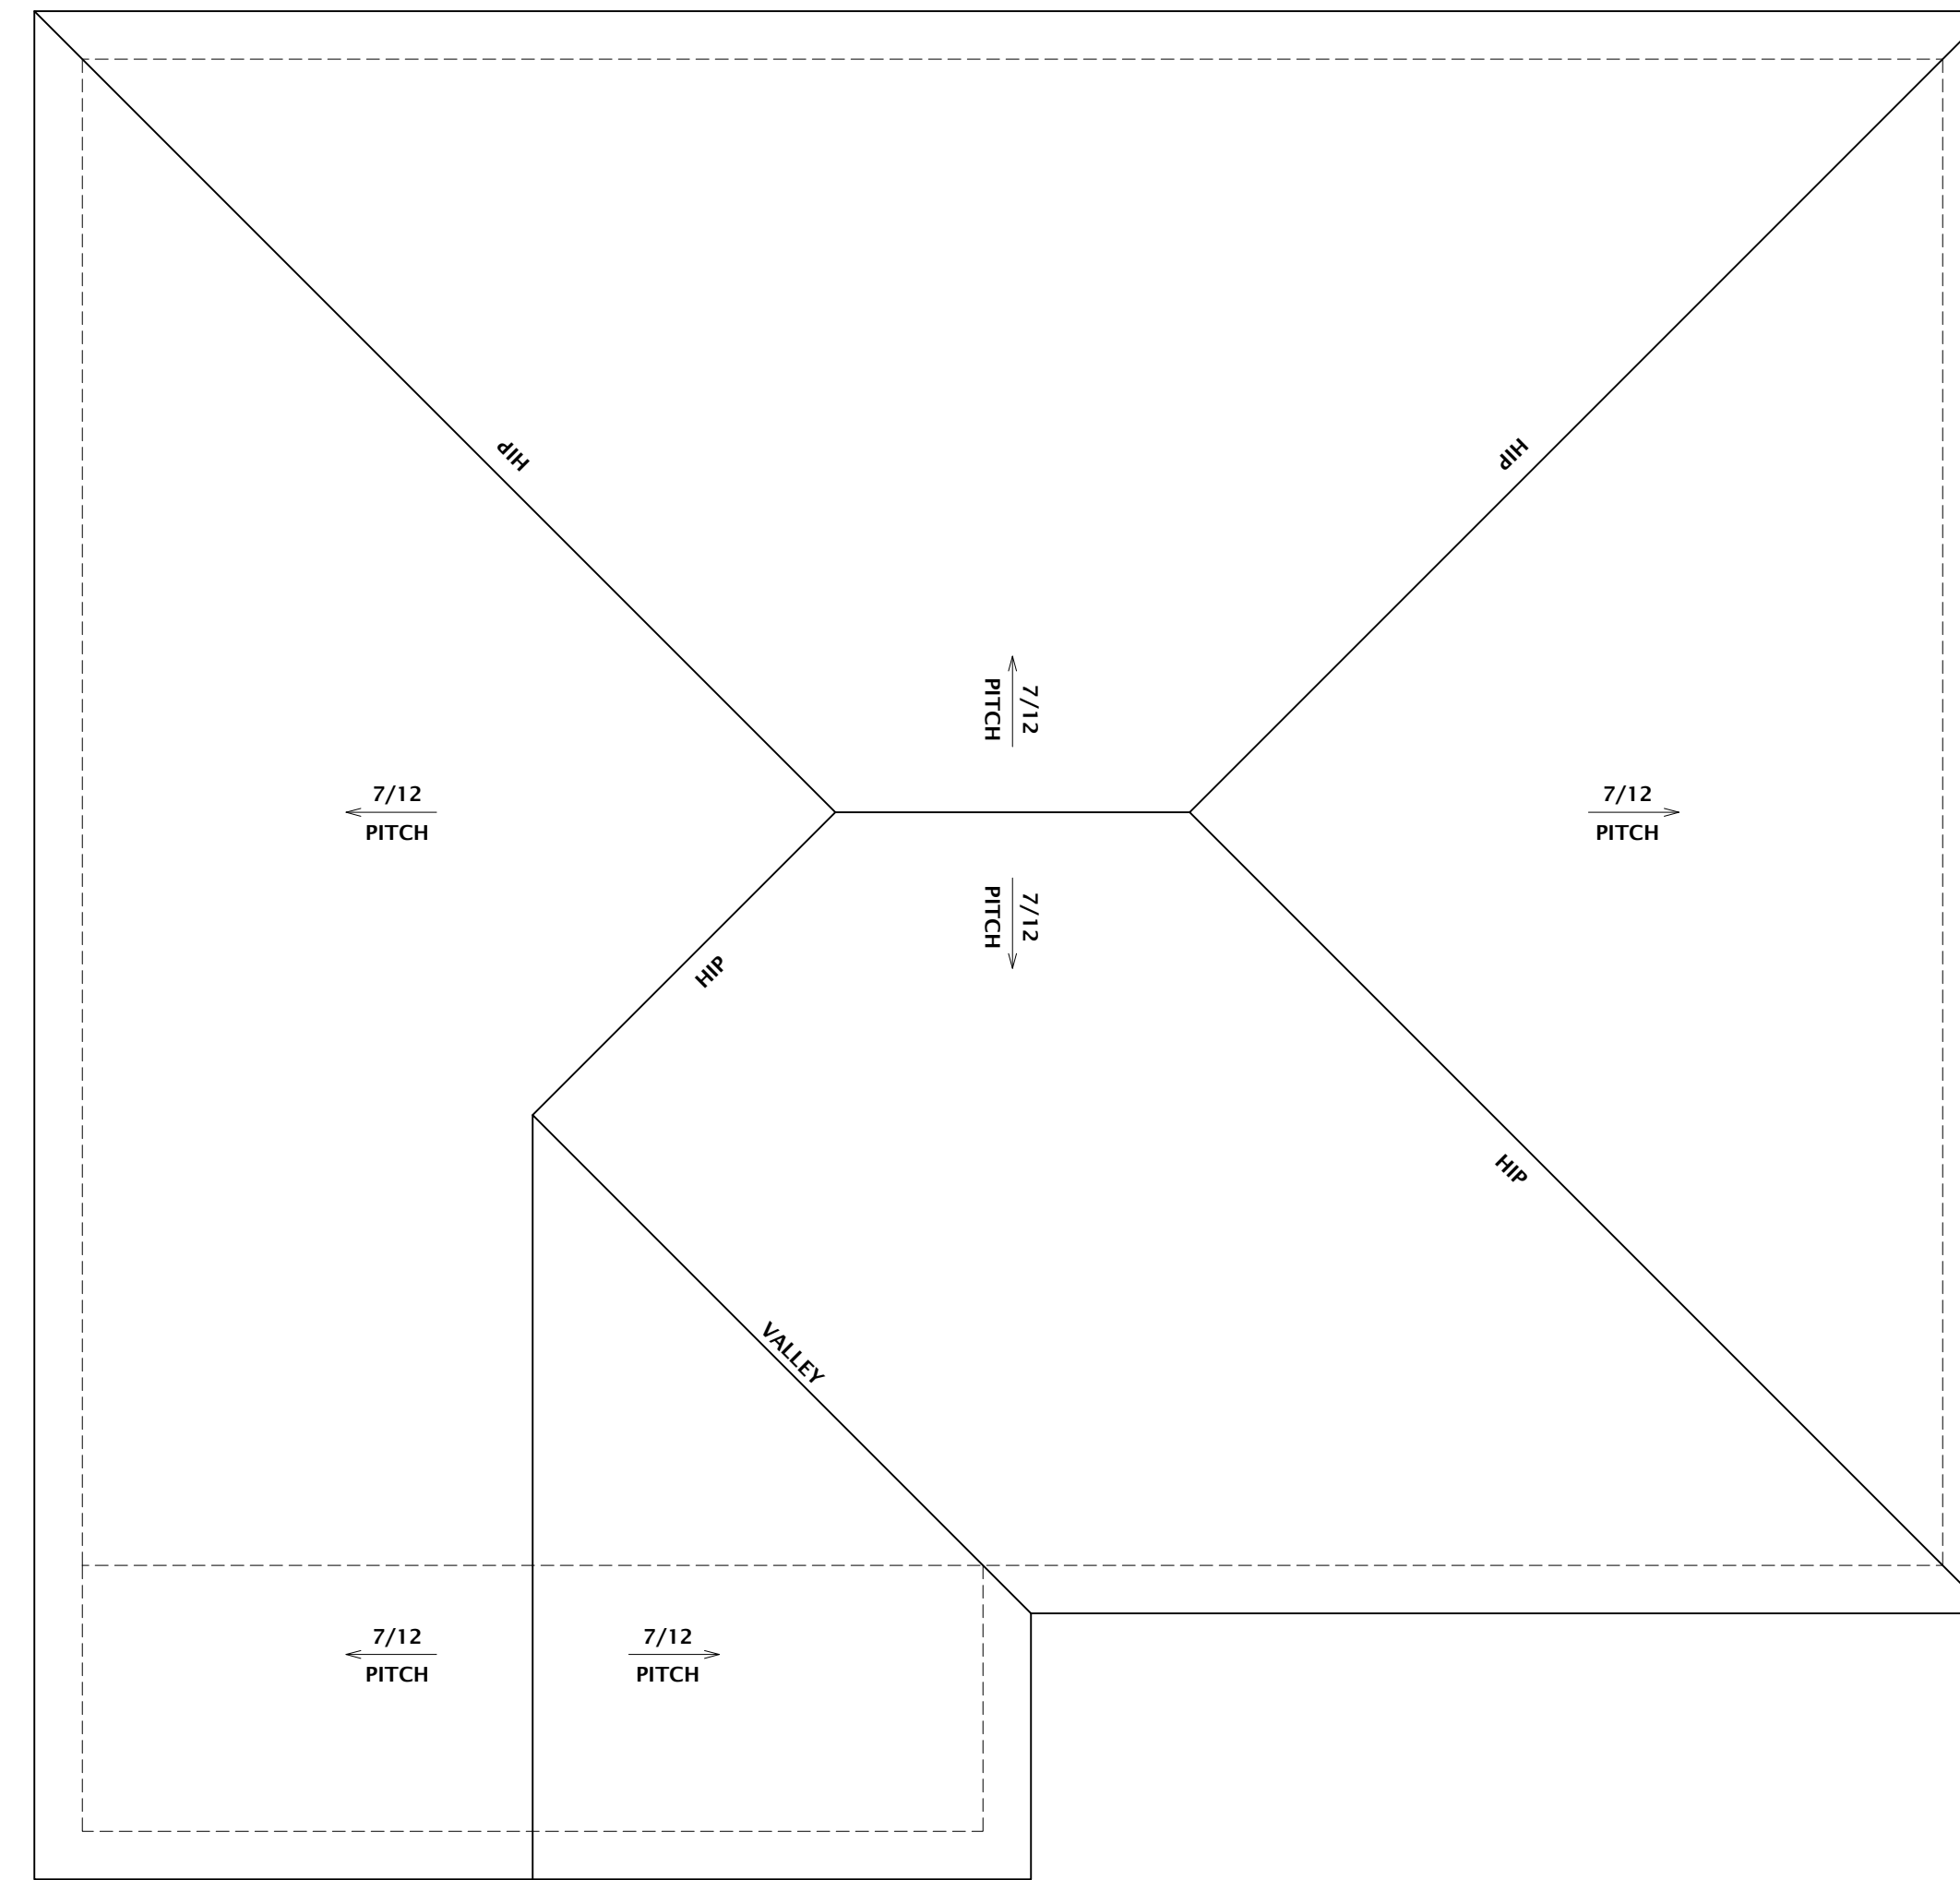

ROOF PLAN
SCALE 1/4" = 1'-0"

DO NOT SCALE DRAWINGS. CONTRACTOR TO FIELD VERIFY DIMENSIONS PRIOR TO CONSTRUCTION.


REVISIONS	
NO.	DESCRIPTION
1	XXXXXXXXXXXXXX

This Drawing is the Intellectual Property of HOUSE PLANS, INC. The Duplication, Reproduction, Copying, Sale, Rental, Licensing, or any other distribution or use of these Drawings, any portion thereof, or the plans depicted hereon is strictly prohibited unless expressly authorized in writing by HOUSE PLANS, INC.


HOUSE PLANS, INC.
CRAIG G. PEEL
P.O. BOX 267 EVANS, GEORGIA 30809 (706) 650-8283 www.craigpeel.com

MENDEZ RESIDENCE


ISSUE DATE:	JANUARY 2, 2025
DESIGNED BY:	CGP
DRAWN BY:	RTH
SHEET TITLE:	FOUNDATION/ROOF PLAN
PROJECT NUMBER:	1428
SHEET NUMBER:	3 OF 4

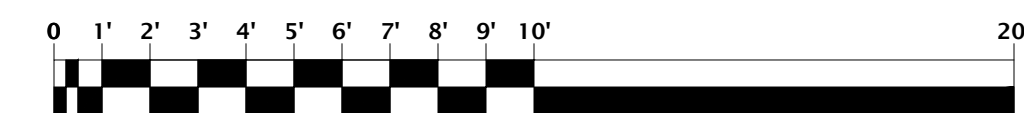

GRAPHIC SCALE 1/4" = 1'-0"

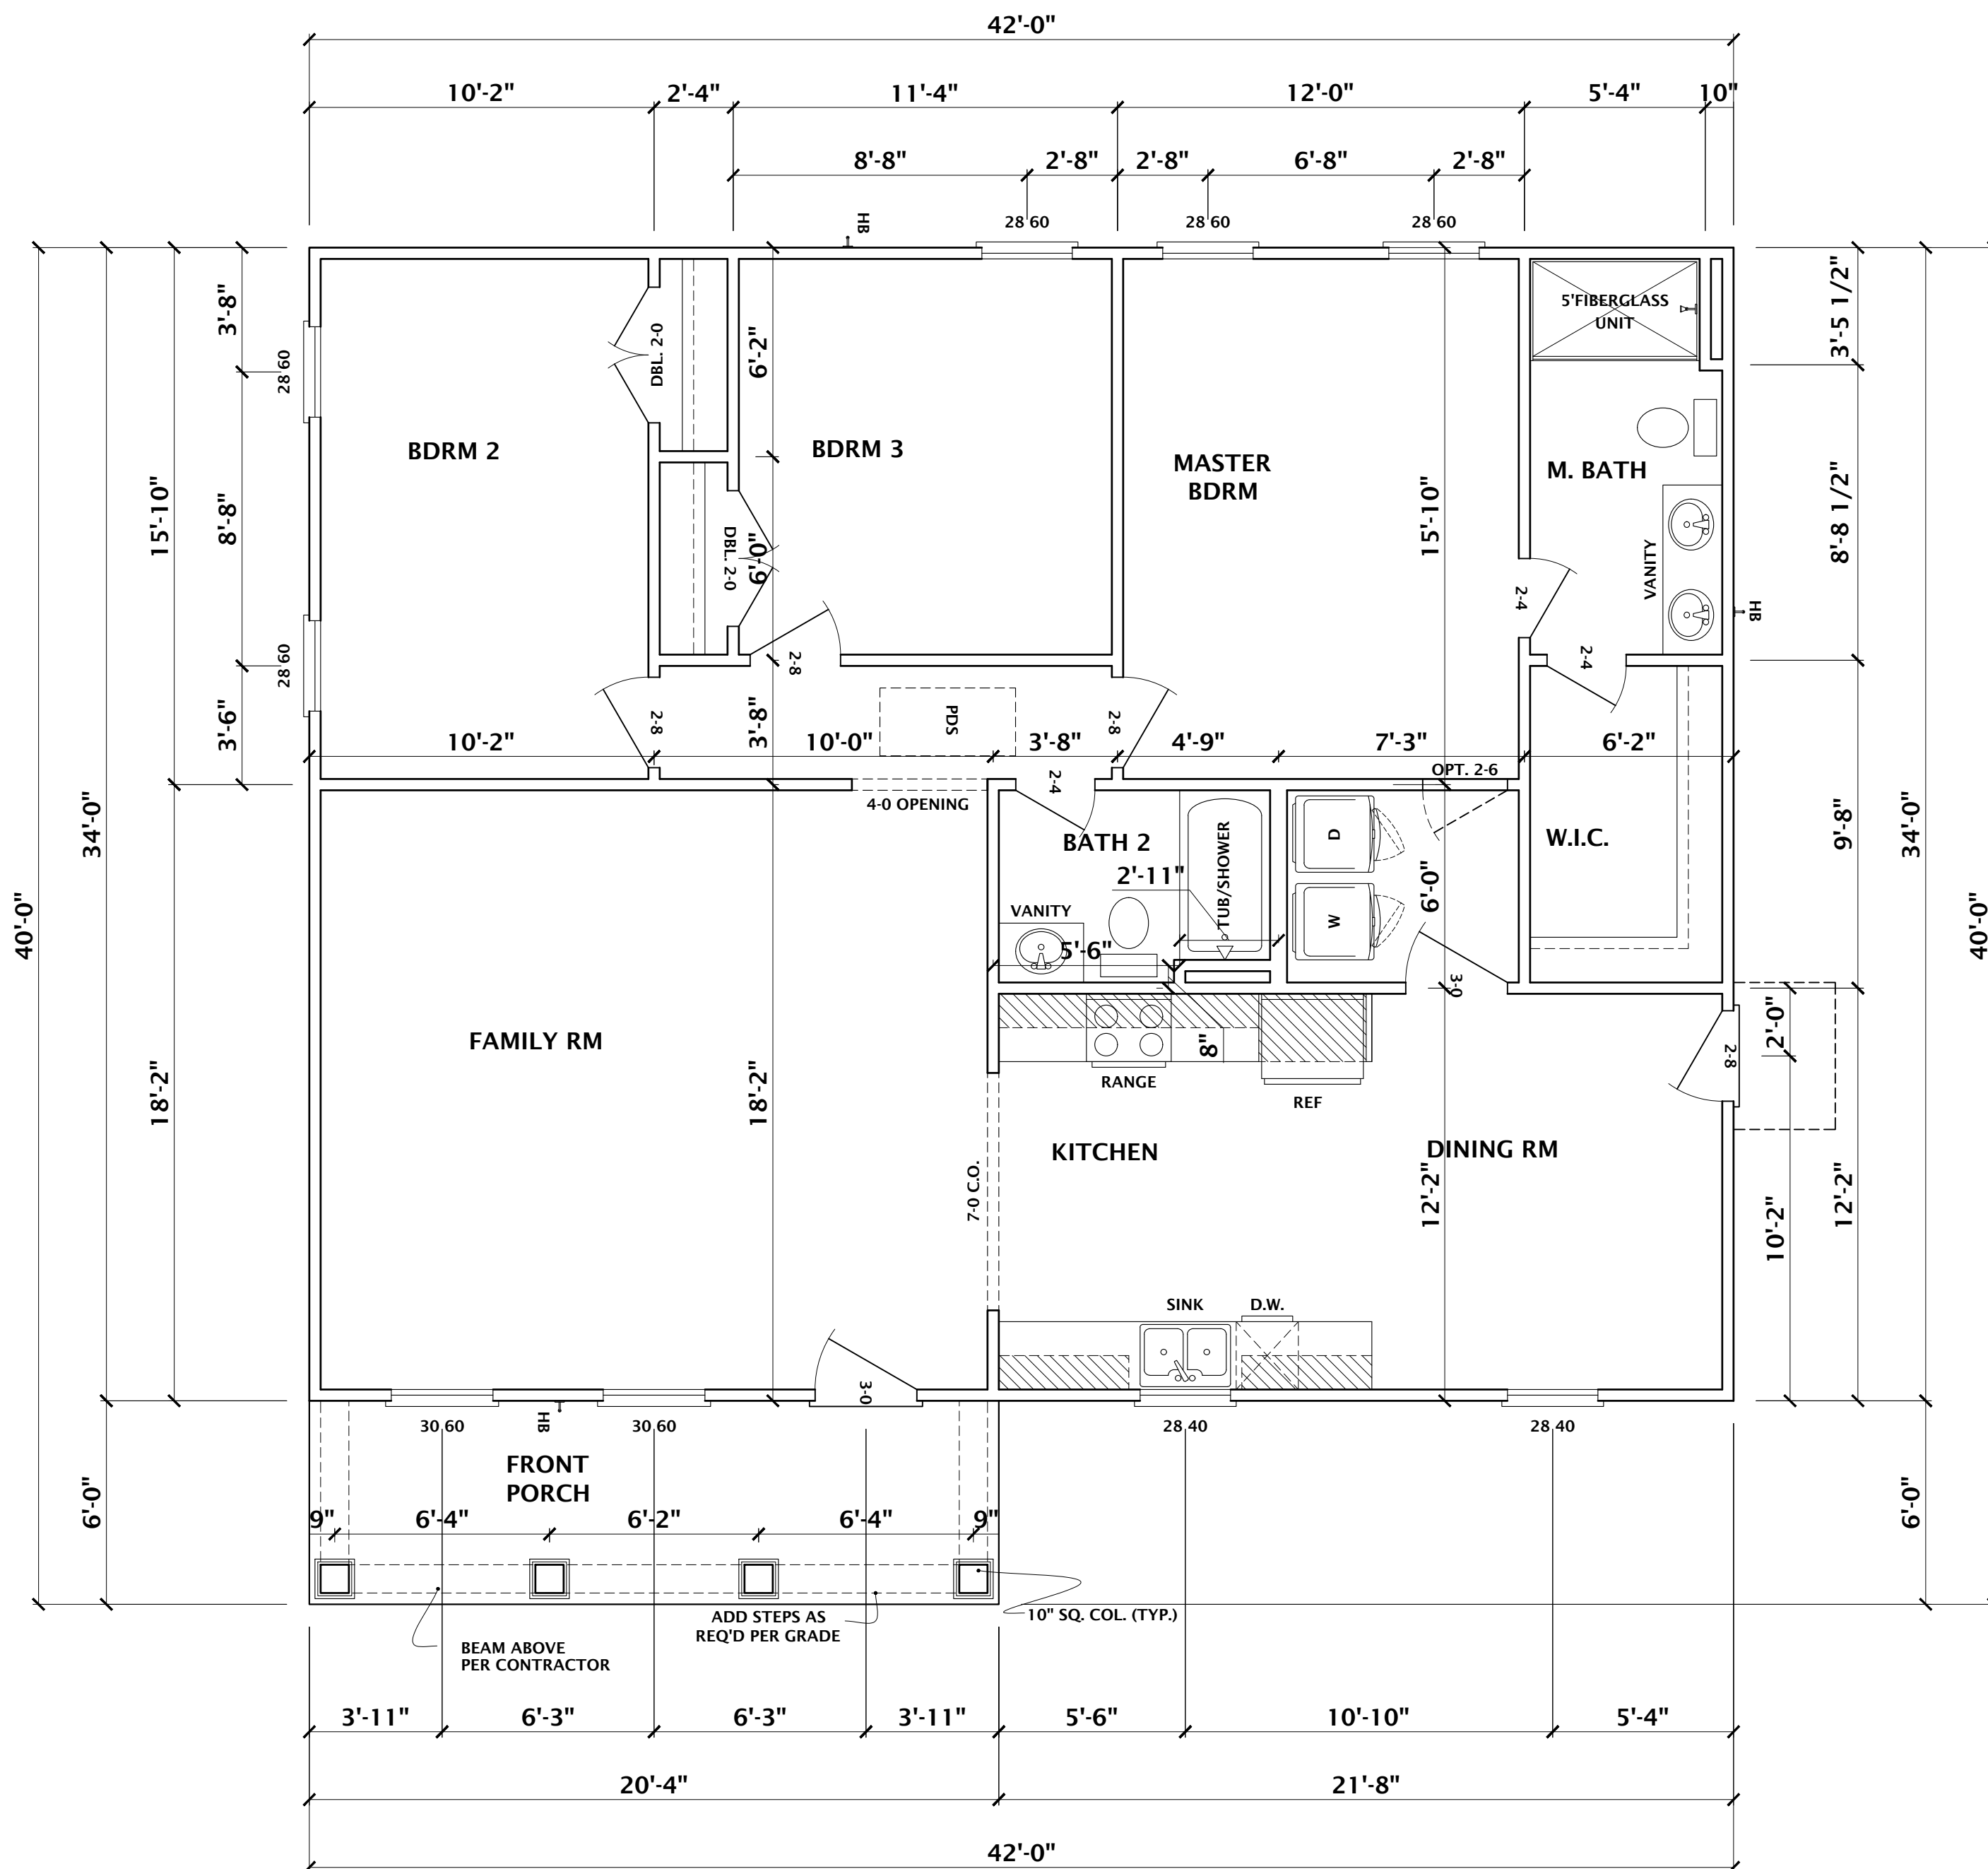

FLOOR PLAN
SCALE 1/4" = 1'-0"

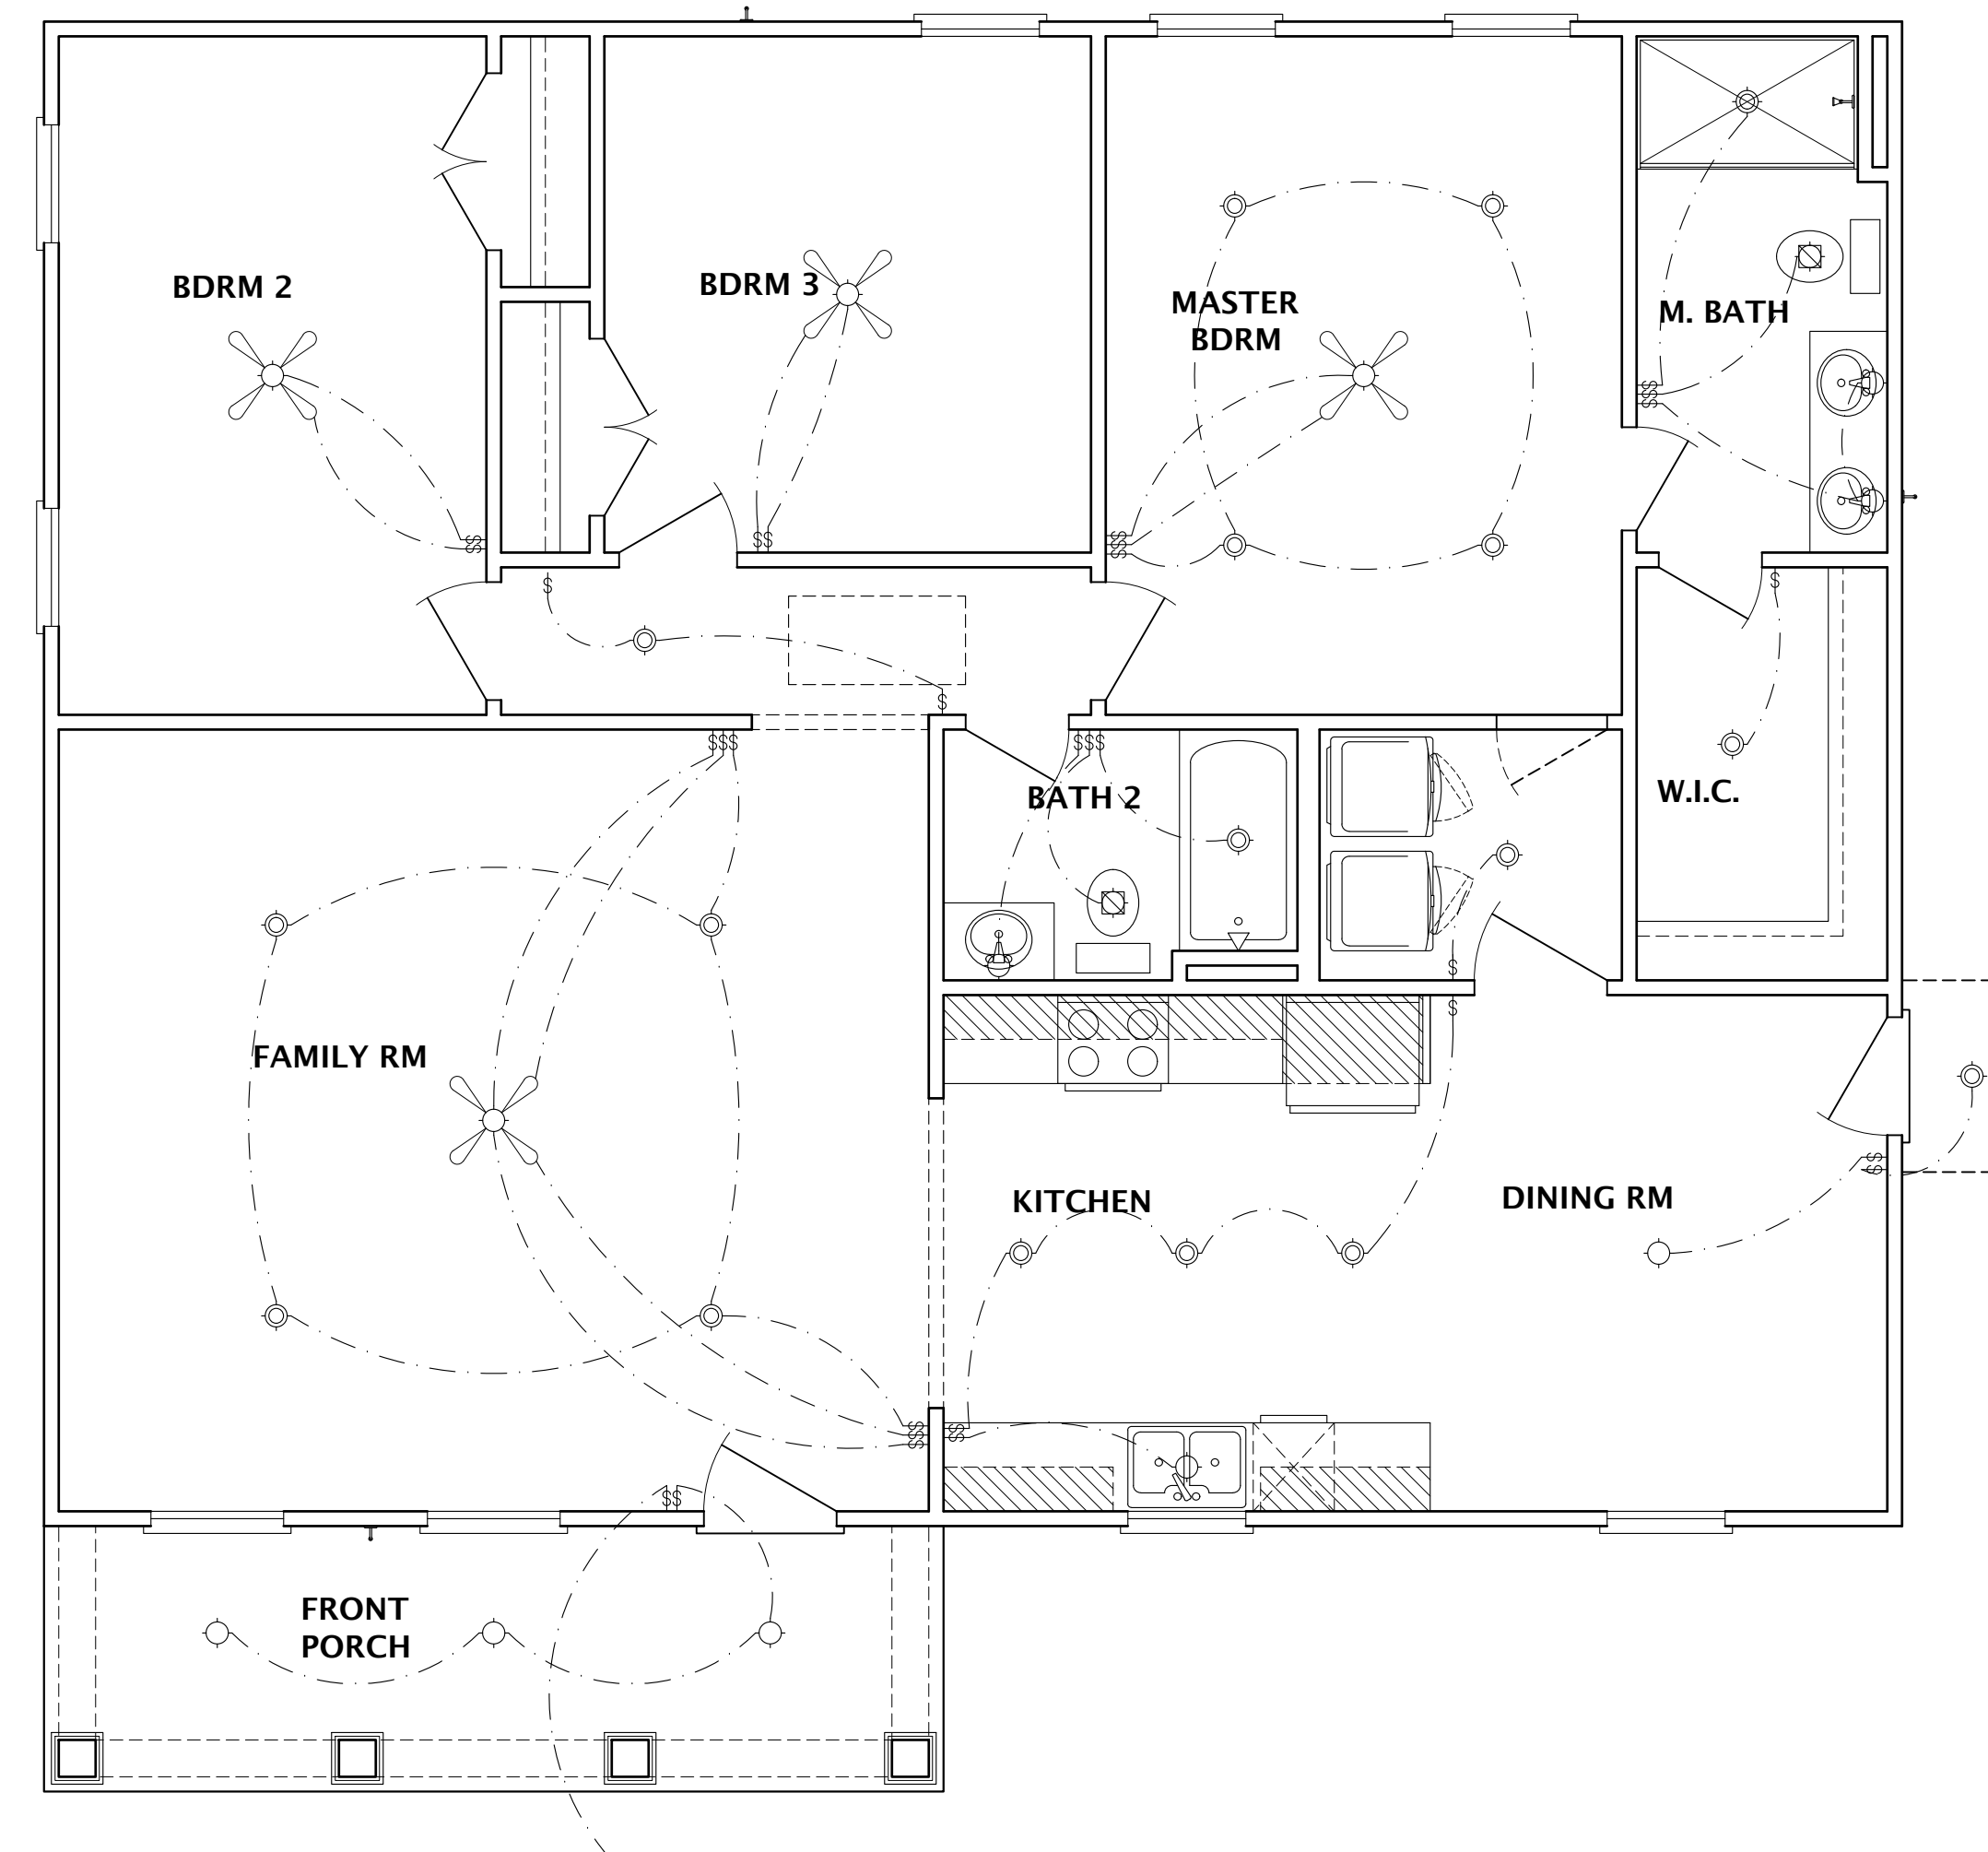

ELECTRICAL PLAN
SCALE 1/4" = 1'-0"

ESTIMATED SQUARE FOOTAGE	
TOTAL HTD.	1428 SQ. FT.
FRONT PORCH	204 SQ. FT.
TOTAL	1632 SQ. FT.

NOTE:

- ALL ELECTRICAL TO BE PLACED PER CODES. CONTRACTOR TO MAKE ADJUSTMENTS IN THE FIELD AS REQ'D.
- OUTLETS TO BE PER CODE AND PER CONTRACTOR'S SCOPE OF WORK. OUTLETS AS SHOWN ARE REQUIRED LOCATIONS.

DO NOT SCALE DRAWINGS. CONTRACTOR TO FIELD VERIFY DIMENSIONS PRIOR TO CONSTRUCTION.

REVISIONS	
NO.	DESCRIPTION
1	XXXXXXXXXXXXXX

This Drawing is the Intellectual Property of HOUSE PLANS, INC. The Duplication, Reproduction, Copying, Sale, Rental, Licensing, or any other distribution or use of these Drawings, any portion thereof, or the plans depicted herein is strictly prohibited unless expressly authorized in writing by HOUSE PLANS, INC.

HOUSE PLANS, INC.
CRAIG G. PEEL
P.O. BOX 267 EVANS, GEORGIA 30809 (706) 650-8283 www.craigpeel.com

MENDEZ RESIDENCE

ISSUE DATE: JANUARY 2, 2025
DESIGNED BY: CGP DRAWN BY: RTH
SHEET TITLE: FLOOR/ELECTRICAL PLAN
PROJECT NUMBER: 1428 SHEET NUMBER: 4 OF 4