




**FRONT ELEVATION OPTION 1**  
SCALE: 1/4" = 1'-0"




**REAR ELEVATION**  
SCALE: 1/8" = 1'-0"



**RIGHT SIDE ELEVATION**  
SCALE: 1/8" = 1'-0"

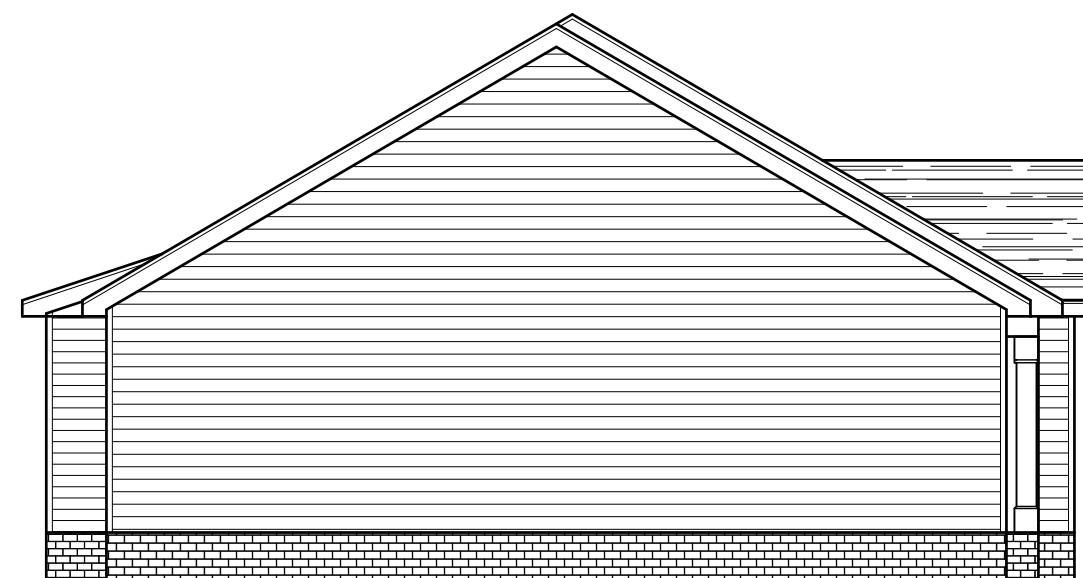

**LEFT SIDE ELEVATION**  
SCALE: 1/8" = 1'-0"

 

THIS PLAN IS DESIGNED TO  
MEET THE REQUIREMENTS OF THE  
2018 RESIDENTIAL BUILDING CODE

ELEVATIONS

RANDALL - GARAGE LEFT  
ELEVATION OPTION 1




SCALE: SEE ELEV.


DATE: 1-14-19

SHEET:  
**1**

1597 sq ft

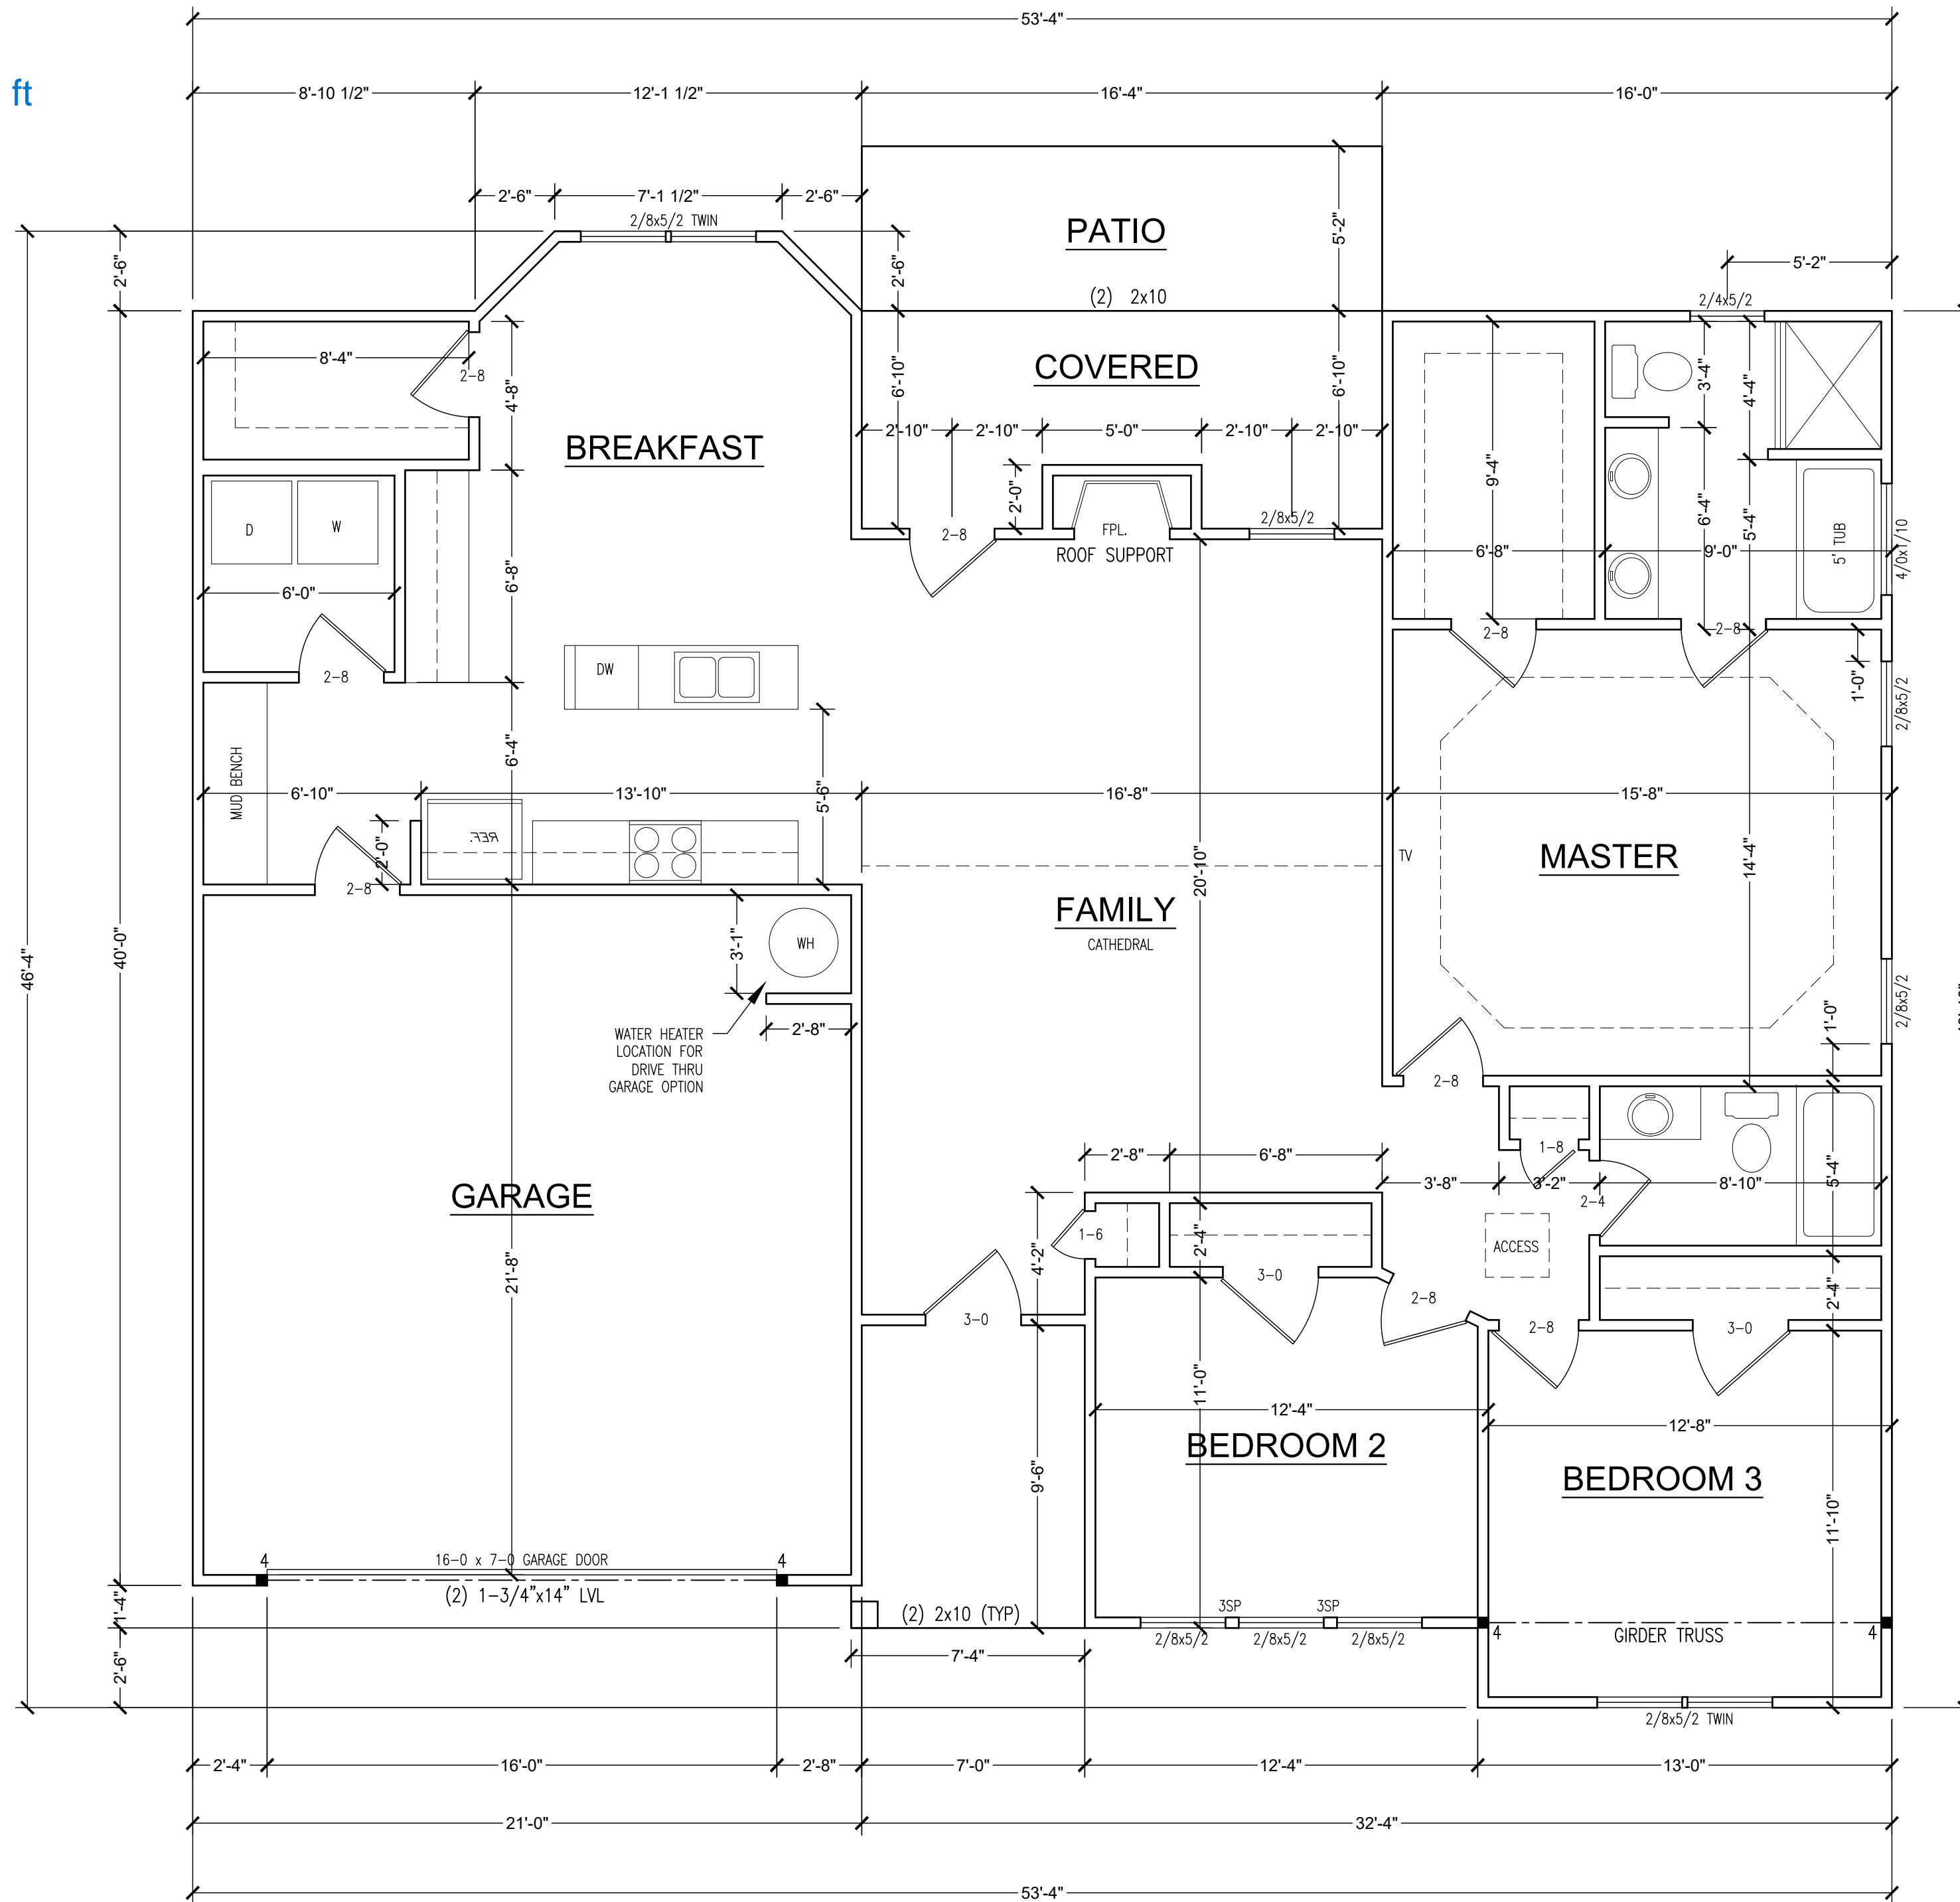

FLOOR PLAN

 

THIS PLAN IS DESIGNED TO MEET THE REQUIREMENTS OF THE 2018 RESIDENTIAL BUILDING CODE

FLOOR PLAN

RANDALL - GARAGE LEFT



SCALE: 1/4"=1'-0"

DATE: 1-14-19

SHEET:

3