

V I C I N I T Y M A P

SITE PLAN
 LOT 4
 PLAT CABINET 20 PAGE 446
 FOR
ON SITE HOMES
 GREENWOOD TOWNSHIP

MOORE COUNTY NORTH CAROLINA
 DATE 11/13/2024 SCALE 1" = 40 FEET
 SURVEYED BY : ROBERT E. LEACH, II
 DRAWING NO. 2024149_4

I, Robert E. Leach, II, certify that this plat was drawn under my supervision from an actual survey made under my supervision, that the ratio of precision as calculated by latitude and departures is 1/10,000, that the boundaries not surveyed are shown as broken lines plotted from information found in Map Book 20 Page 446;

I further certify that this survey is of an existing parcel or parcels of land. Witness my original signature, license number and seal, this the 13TH day of November, 2024.

Robert E. Leach, II
 Robert E. Leach, II, Professional Land Surveyor
 License Number L-4869

 Seal of Robert E. Leach, II



IMPERVIOUS CALCULATIONS:


Total Lot area: 71,002 sq'
 Total Impervious area: 4,321 sq'
 % of total area= 6.085%

Lot Information:

LOT #4
 1.30 Acre
 Address: 209 Atkins Road
 PIN# 00005054 (portion of)

Line Table

	Boundary Lines
	Road Right of Way Lines
	Centerline of Road
	Lines not Surveyed

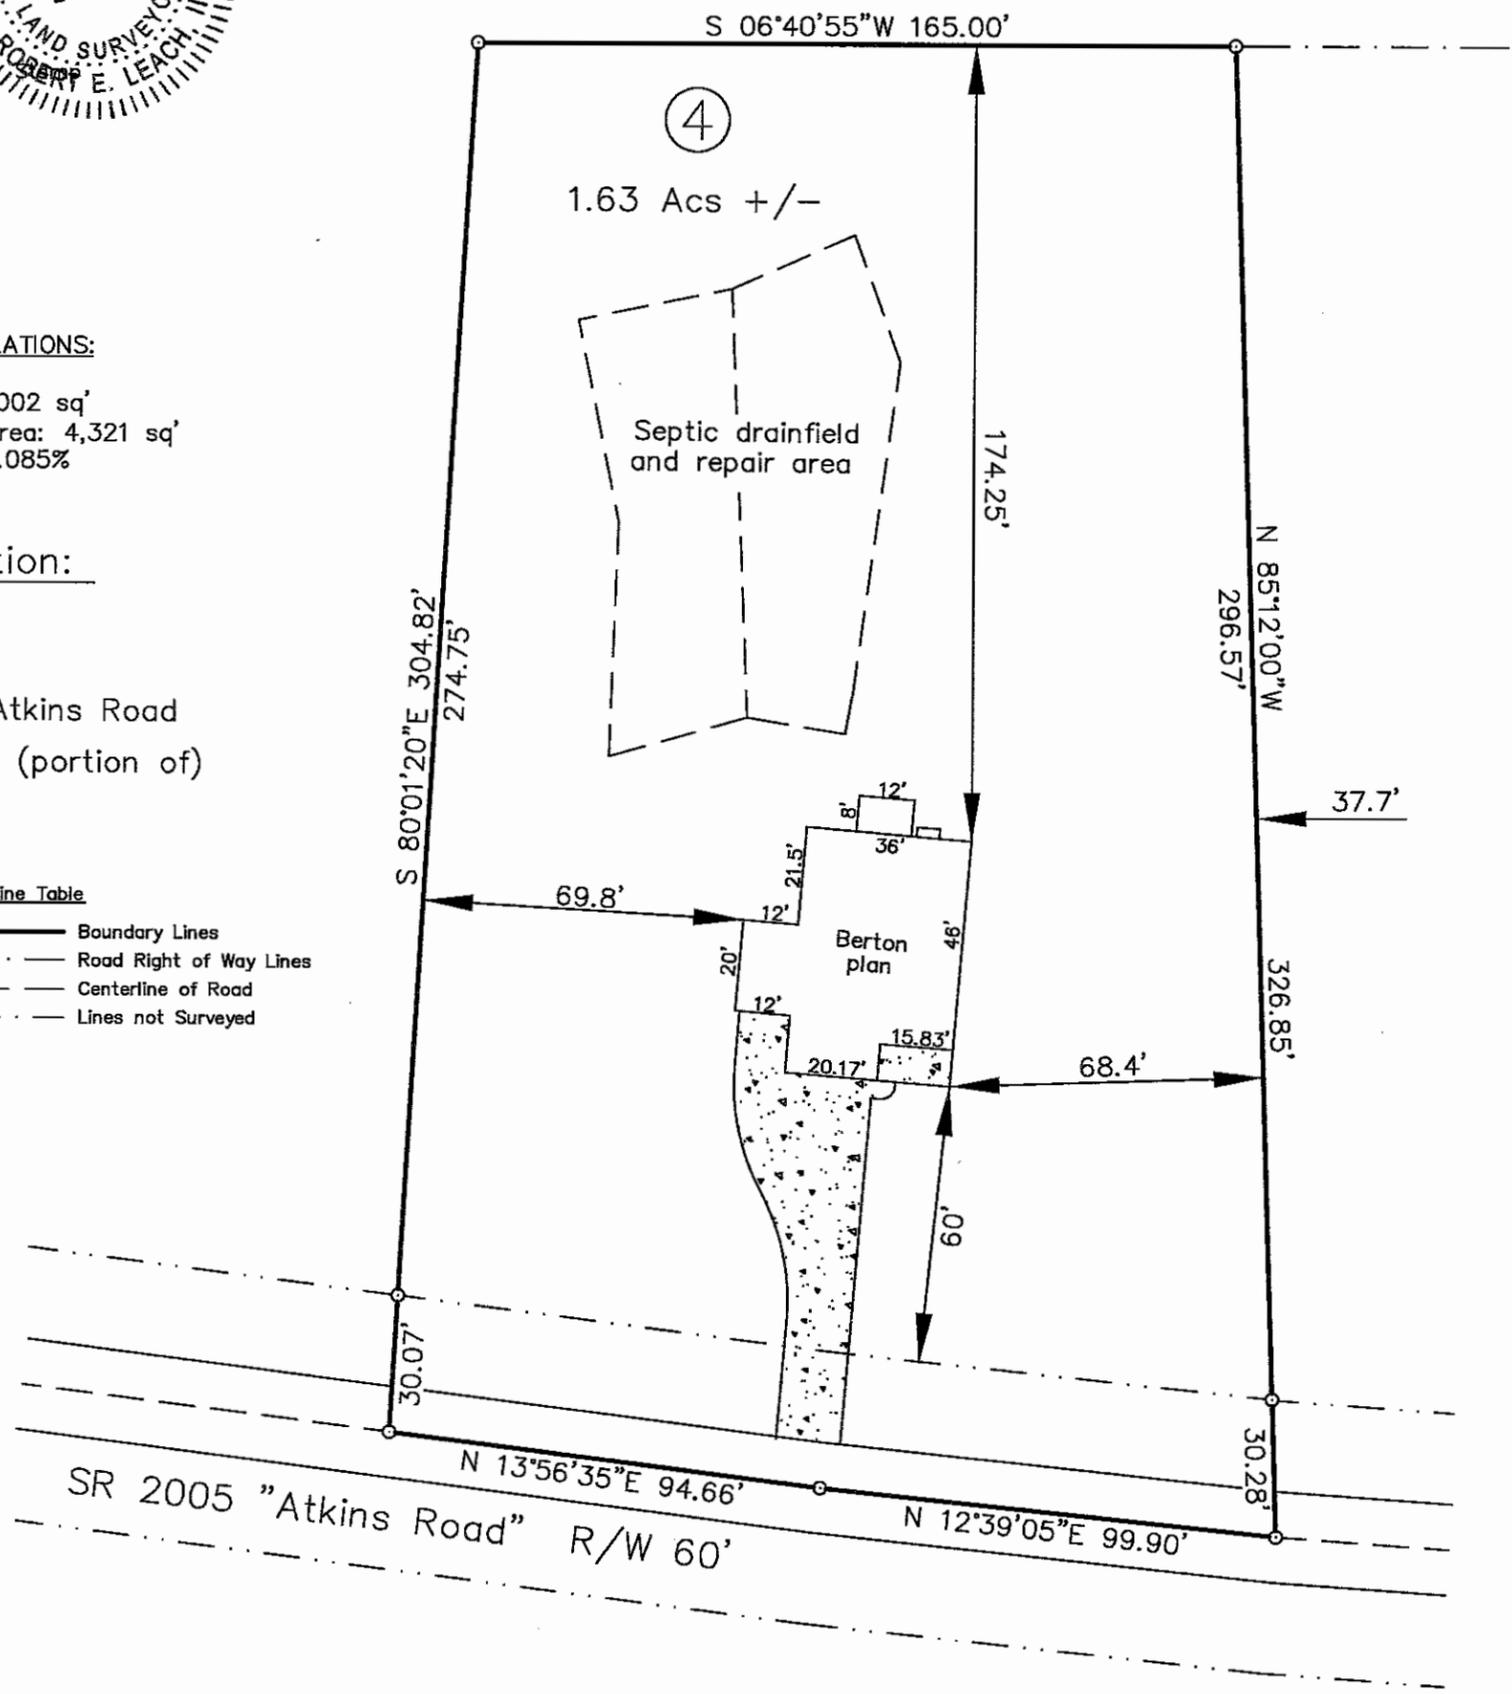

HASTY LAND SURVEYING, PLLC
 102 SHANNON ROAD
 RED SPRINGS, NC 28377
 (910) 843-4510
 FIRM LIC# P-1406

