



note:

1. ALL WALLS ARE TYPICAL 2X4 FRAMING UNLESS OTHERWISE NOTED.
2. 9'-0" CEILINGS UNLESS NOTED
3. ALL WALL DIMENSIONS ARE 3 1/2" UNLESS NOTED

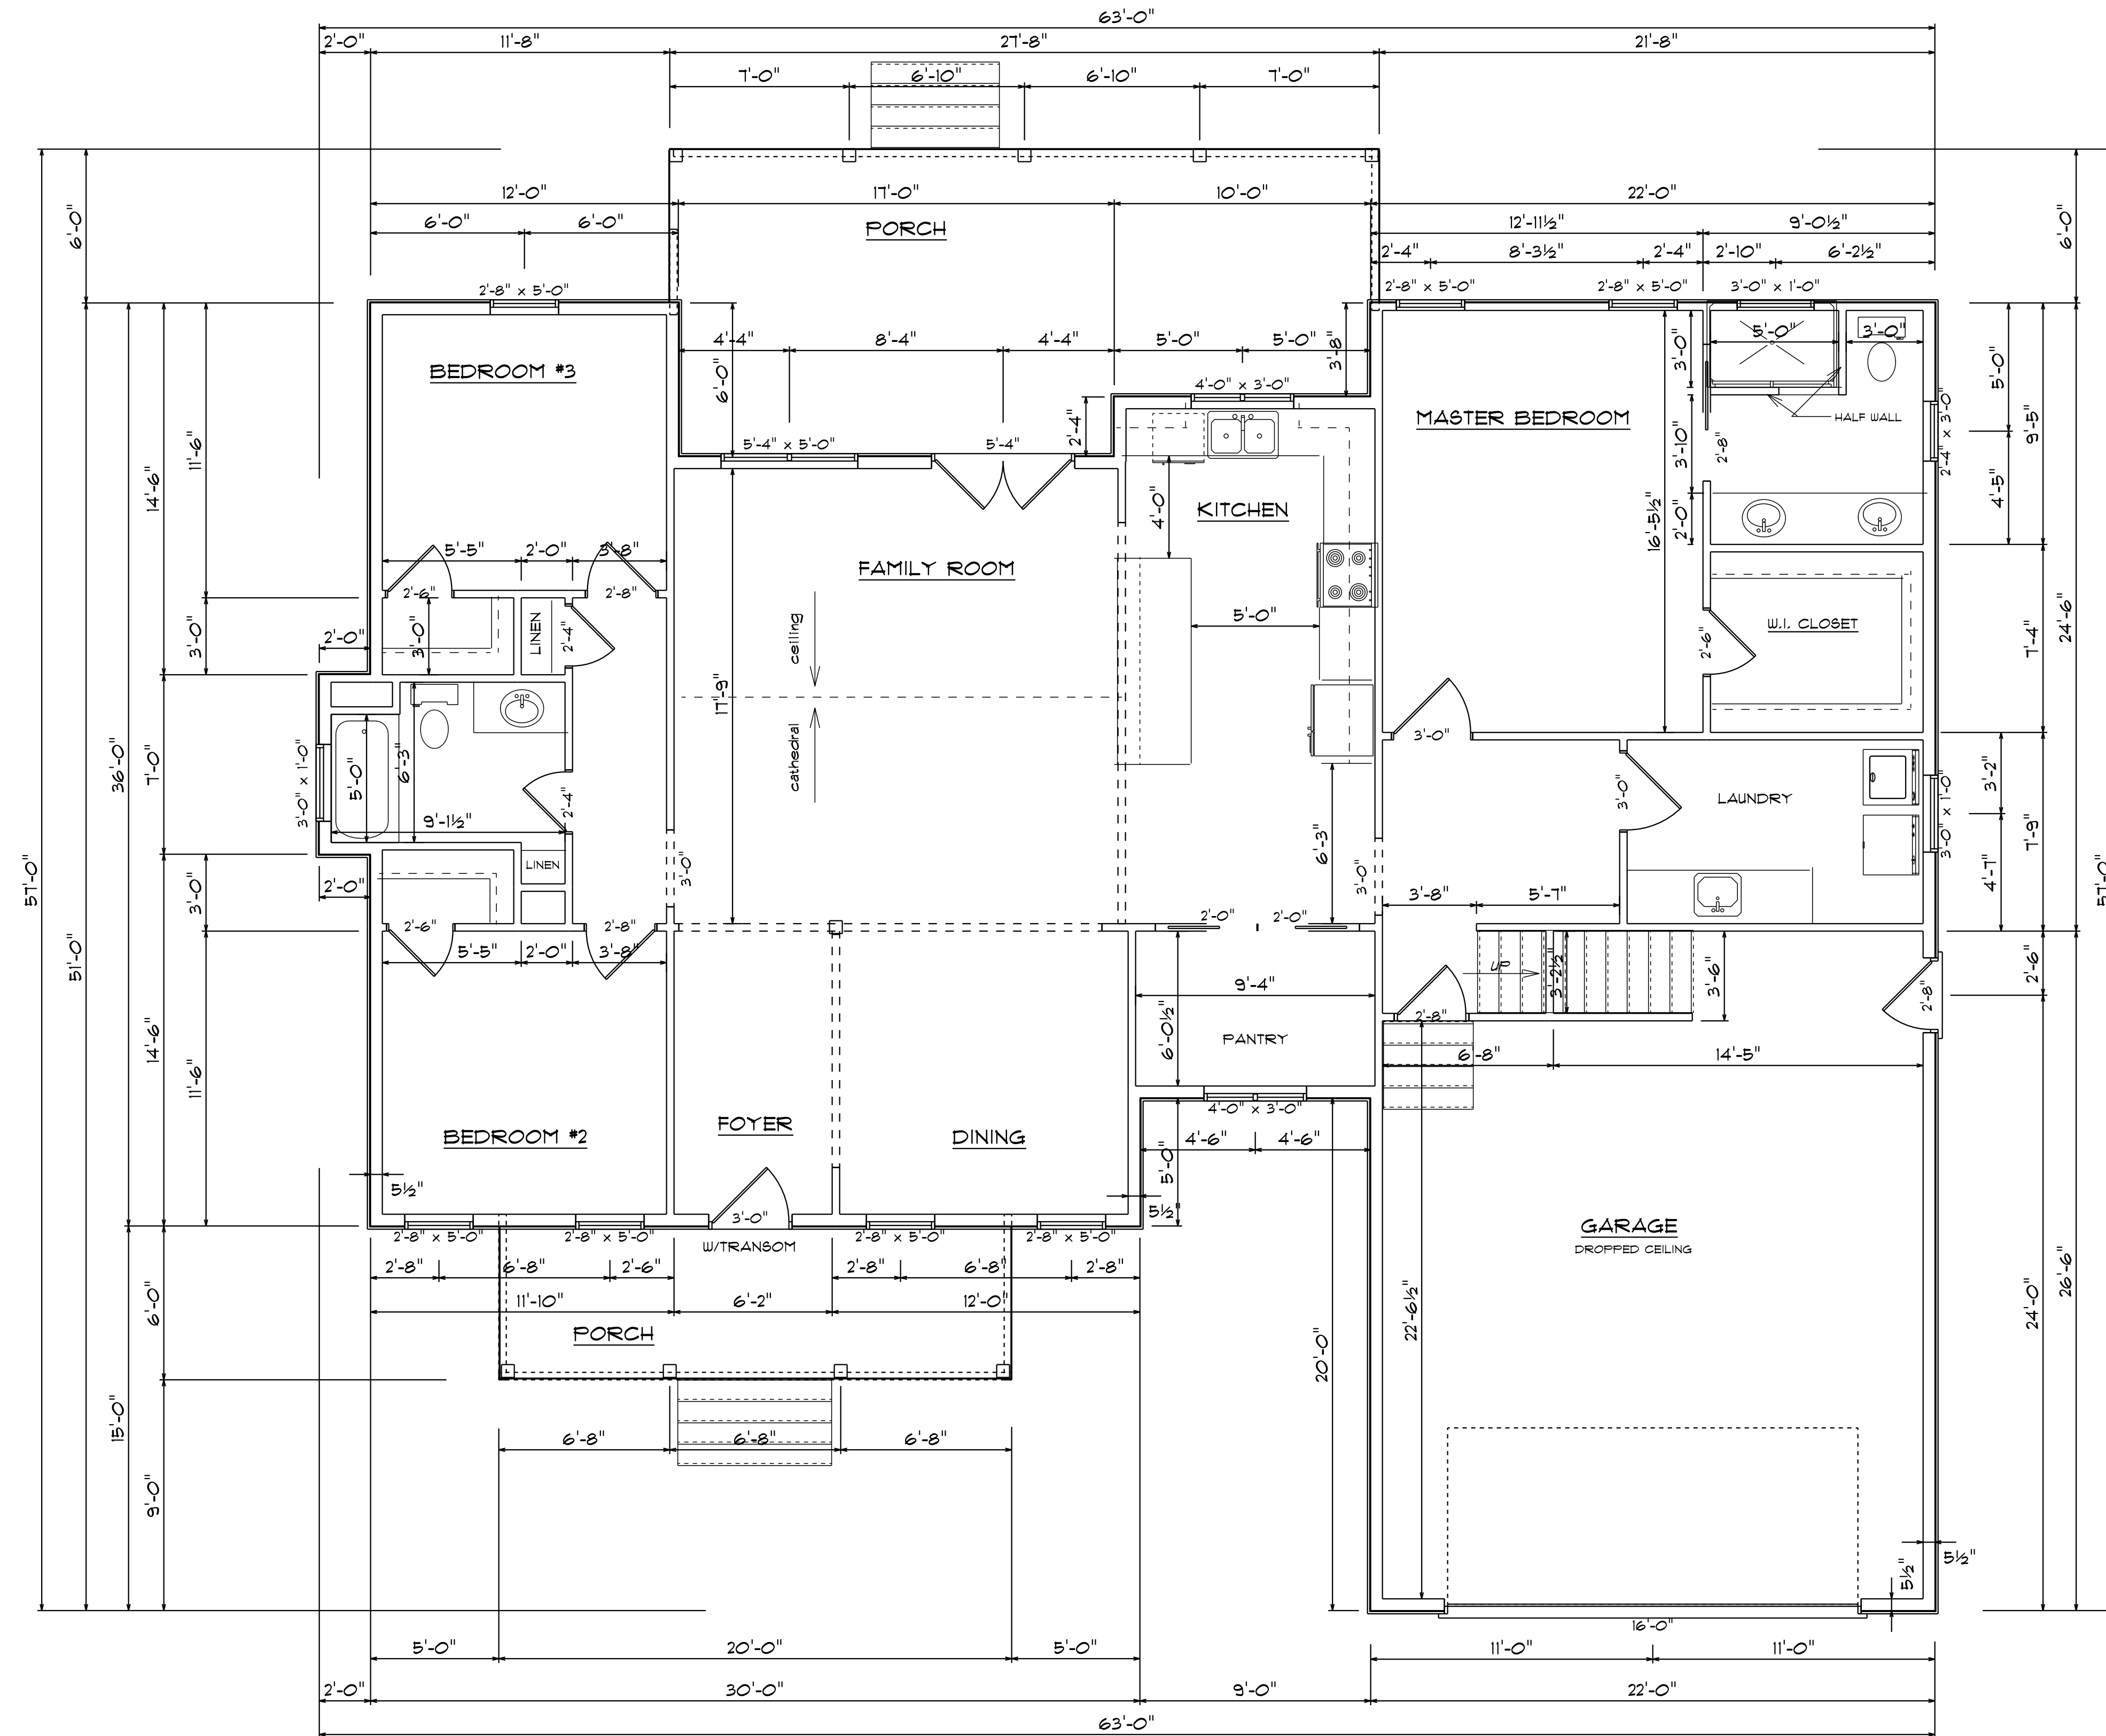

**FLOOR PLAN**  
SCALE: 1/4" = 1'-0"

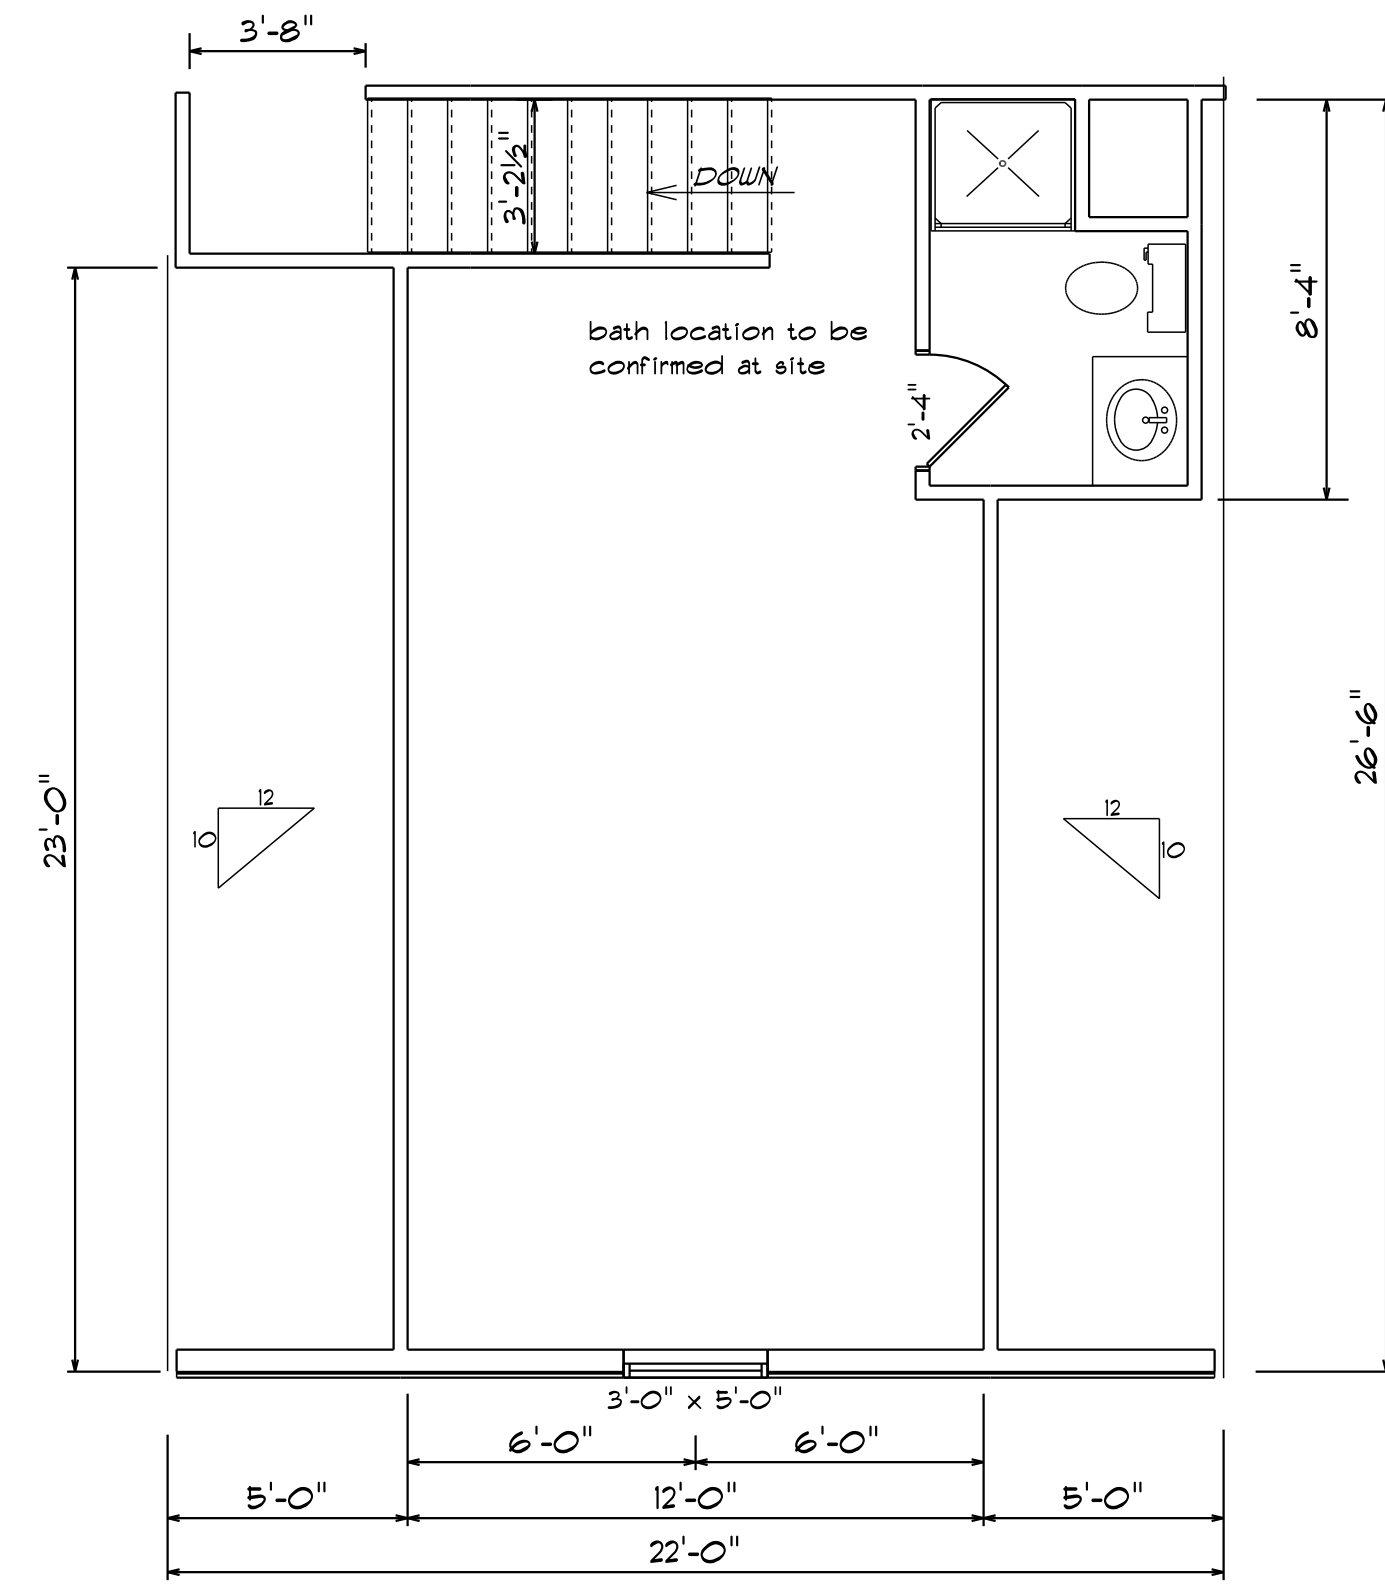

**BONUS ROOM**  
SCALE: 1/4" = 1'-0"

1800 HEATED SQ. FT.  
292 BONUS ROOM SQ. FT.  
552 GARAGE SQ. FT.  
421 PORCH SQ. FT.  
3065 TOTAL SQ. FT.

checked by  
revised

12-2-2024  
chr: AGB

**RICH MAHER CONSTRUCTION**  
252 229 TTTB

AB  
5423