




FRONT ELEVATION
SCALE: 1/4"=1'-0"




RIGHT ELEVATION
SCALE: 1/4"=1'-0"




FRONT ELEVATION
SCALE: 1/4"=1'-0"

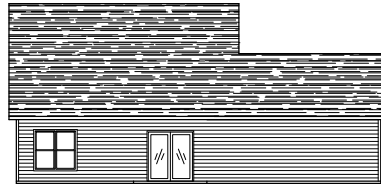

OPT. TWO CAR REAR ELEVATION
SCALE: 1/4"=1'-0"

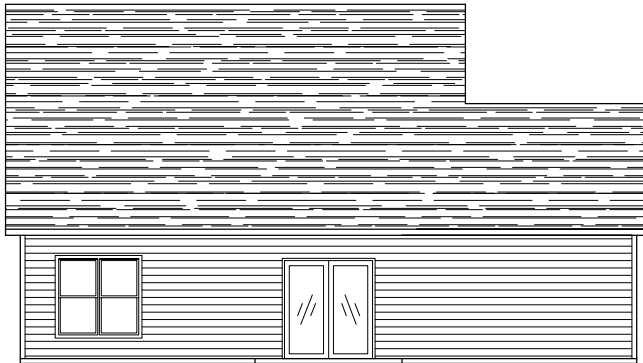

REAR ELEVATION
SCALE: 1/4"=1'-0"

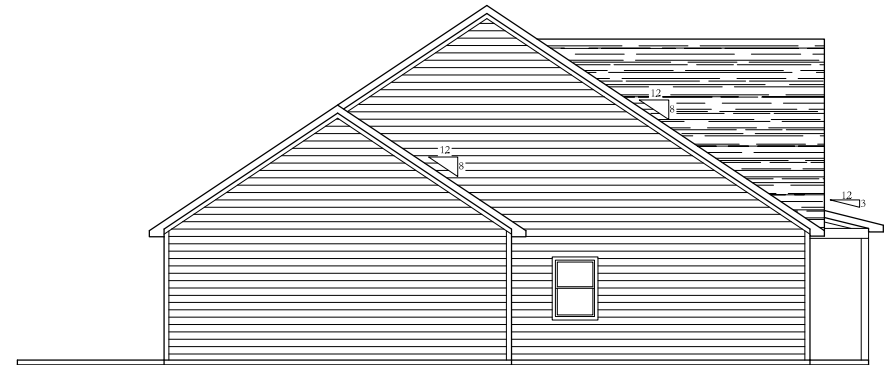

LEFT ELEVATION
SCALE: 1/4"=1'-0"

ELEVATIONS ARE FOR CONCEPTUAL PURPOSES ONLY.
FINISHED PRODUCT MAY VARY DUE TO SITE CONDITIONS
AND/OR MATERIALS USED BY CONTRACTOR DURING
CONSTRUCTION.

IT IS THE SOLE RESPONSIBILITY OF THE CONTRACTOR AND/OR BUILDER TO CONFORM TO ALL STANDARDS, PROVISIONS,
REQUIREMENTS, METHODS OF CONSTRUCTION AND USES OF MATERIALS PROVIDED IN BUILDINGS AND/OR STRUCTURES AS
REQUIRED BY N.C. UNIFORM BUILDING CODE, LOCAL AGENCIES AND IN ACCORDANCE WITH GOOD ENGINEERING PRACTICES.

NEITHER CONNER DRAFTING & DESIGN NOR ANY OF ITS SUB-CONTRACTORS ARE RESPONSIBLE FOR ANY PROBLEMS DUE TO
HUMAN ERROR AND/OR OMISSIONS ON THESE DOCUMENTS. IT IS THE OWNER AND/OR CONTRACTORS RESPONSIBILITY TO
CAREFULLY REVIEW THESE PLANS FOR ERRORS AND OMISSIONS PRIOR TO CONSTRUCTION. IF ANY PROBLEMS ARE FOUND IN THE
REVIEW PLEASE NOTIFY CONNER DRAFTING AND DESIGN PRIOR TO BEGINNING CONSTRUCTION SO ANY REVISIONS CAN BE MADE.

© 2025 CDD

NOTICE		ELEVATIONS	
THIS DRAWING APPLIES ONLY TO THE SITE SPECIFIED HEREIN. ANY OTHER USE IS PROHIBITED. NO PART IS TO BE COPIED, MODIFIED, REDRAWN OR USED OTHER THAN INDICATED HEREIN. ANY VIOLATION WILL BE A DIRECT COPYRIGHT INFRINGEMENT AND IS CONSIDERED ILLEGAL USAGE.		PLAN: THE ROXANNE	CDD <small>CONNER DRAFTING & DESIGN</small>
DATE: 12/01/25	SCALE: 1/4"=1'-0"	DRAWN BY: CDD	TITLE NAME: ARCHITECT/ENGINEER/DESIGNER
FREWEEK CONSTRUCTION INC. 3113 TRENT RD. NEW HERN, NC 28562		EQ. BOX 617 400 BLOOMINGDALE, NC 28704 PHONE: 703.848.2979 EMAIL: FRWEEKCONSTRUCTION@GMAIL.COM	© 2025 CDD SHEET: 1 OF 1