



**SUBSURFACE WASTEWATER DISPOSAL SYSTEM APPLICATION**

Department of Health & Human Services  
 Division of Environmental Health  
 (207) 287-5672 Fax: (207) 287-3165

Town, City, Plantation

Street, Road, Subdivision

Owner's Name

LAMONE


490 FRONT RIDGE RD.

HARRY S. JONES III

SITE PLAN

Scale 1" = 50 ft. or as shown

(SITE LOCATION PLAN  
 (map from Maine Atlas  
 recommended))

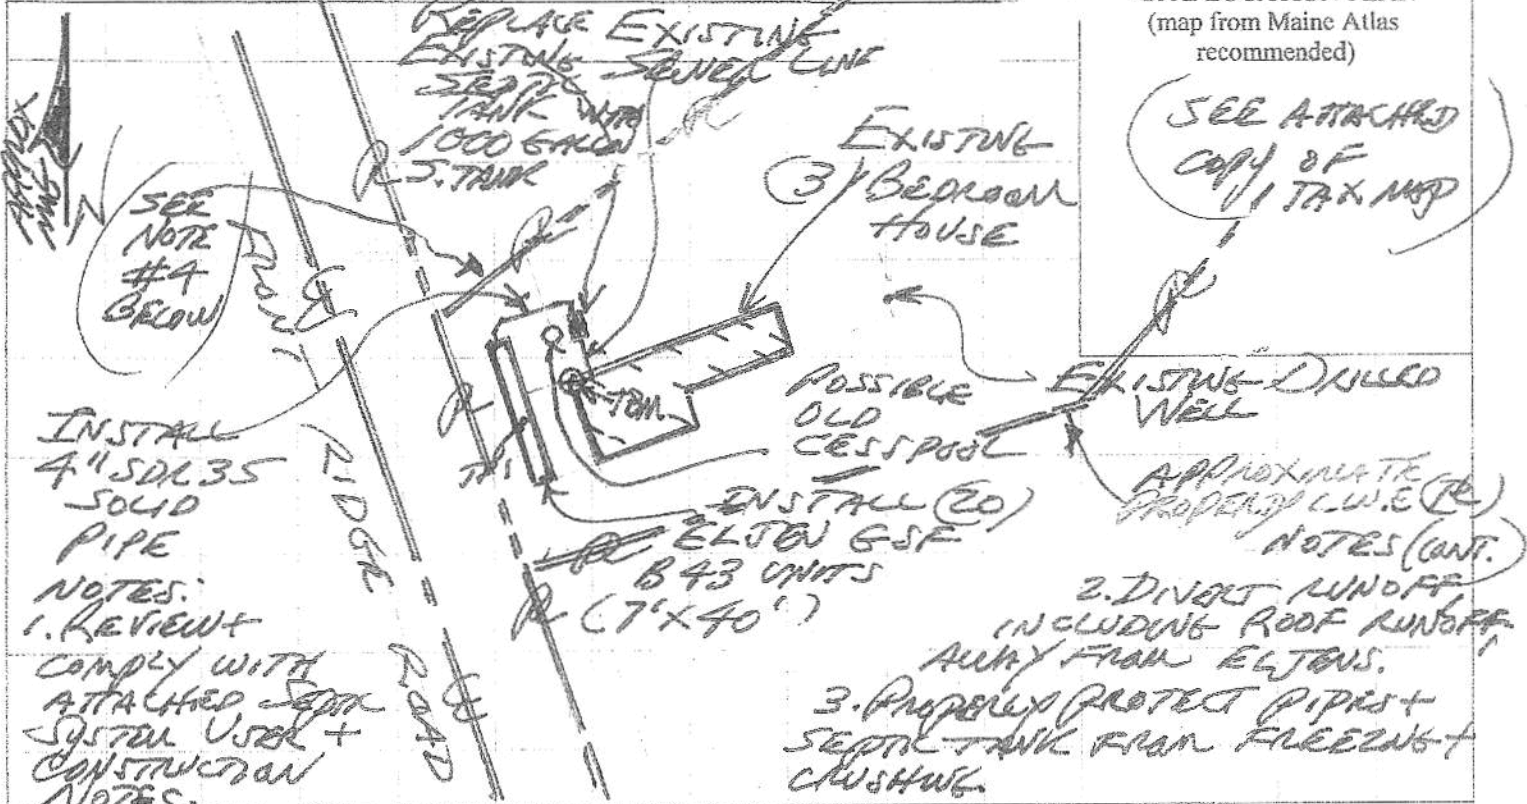

(SEE ATTACHED COPY OF TAX MAP)

INSTALL 4" SOLID 35 SOLID PIPE



NOTES:  
 1. REVIEW + COMPLY WITH ATTACHED SEWER SYSTEM USER + CONSTRUCTION NOTES.

EXISTING 3-BEDROOM HOUSE  
 POSSIBLE OLD CESSPOOL  
 INSTALL (20) ELTON GSF B43 UNITS (7'x40')  
 EXISTING DILLED WELL  
 APPROXIMATE PROPERTY L.I.E. (R)  
 NOTES (CONT.)  
 2. DIRECT RUNOFF INCLUDING ROOF RUNOFF AWAY FROM ELTONS.  
 3. PROPERLY PROTECT PIPES + SEPTIC TANK FROM FREEZING + CRUSHING.

**SOIL DESCRIPTION AND CLASSIFICATION (Location of Observation Holes Shown Above)**

Observation Hole  Test Pit  Boring  
 4" Depth of Organic Horizon Above Mineral Soil

Observation Hole  Test Pit  Boring  
 " Depth of Organic Horizon Above Mineral Soil

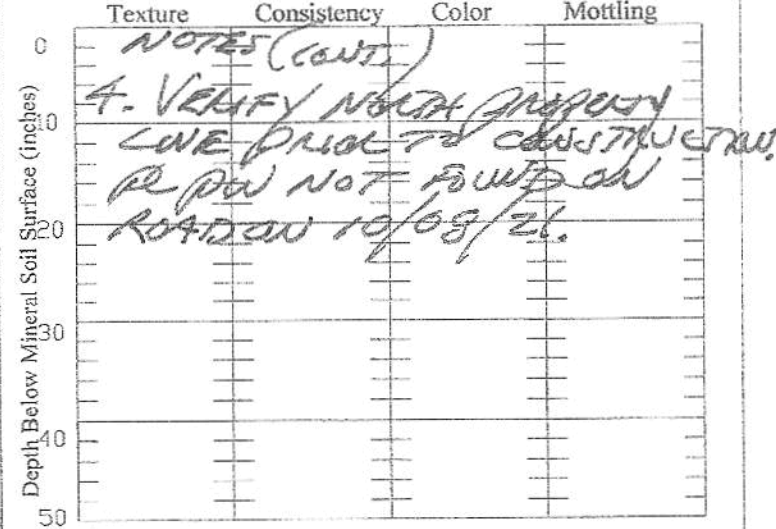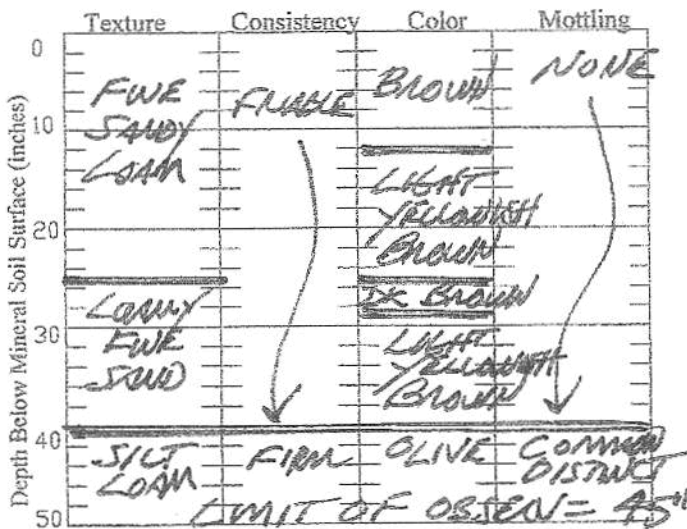

Soil Classification	Slope	Limiting Factor	<input checked="" type="checkbox"/> Ground Water
7 C	1-5%	40"	<input type="checkbox"/> Restrictive Layer
Profile Condition			<input type="checkbox"/> Bedrock
			<input type="checkbox"/> Pit Depth

Soil Classification	Slope	Limiting Factor	<input type="checkbox"/> Ground Water
	%	"	<input type="checkbox"/> Restrictive Layer
Profile Condition			<input type="checkbox"/> Bedrock
			<input type="checkbox"/> Pit Depth

*[Signature]*  
 Site Evaluator Signature

#213  
 SE #

10/14/2021  
 Date

SUBSURFACE WASTEWATER DISPOSAL SYSTEM APPLICATION

Department of Health & Human Services  
 Division of Environmental Health  
 (207) 287-5672 Fax: (207) 287-3165

Town, City, Plantation

Street, Road, Subdivision


Owner's Name

LAMOWE

490 FRONT RIDGE ROAD

HARRY JONES III

SUBSURFACE WASTEWATER DISPOSAL PLAN

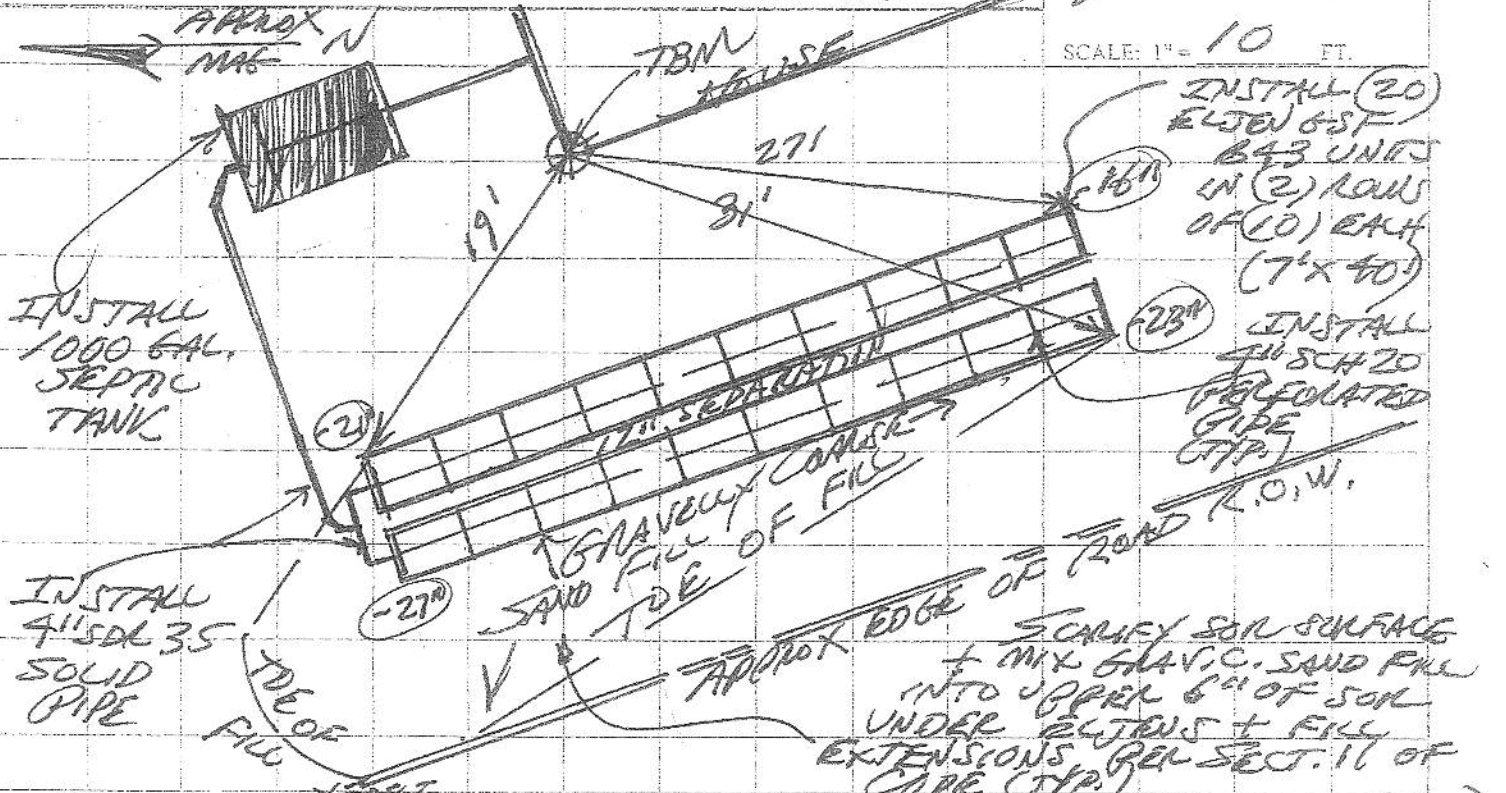

FILL REQUIREMENTS

CONSTRUCTION ELEVATIONS

ELEVATION REFERENCE POINT (TBM)


Depth of Fill (Upslope)	0" 0"	Finished Grade Elevation	-15"	Location & Description:	NW 1/4 FLAGSTONE
Depth of Fill (Downslope)	0" 4"	Top of Distribution Pipe or Proprietary Device	-27"	Reference Elevation:	AT GROUND LEVEL IN NW CORNER
		Bottom of Disposal Area (SAND LAYER)	-44"		= 0" OF HOUSE

- NOTES:
1. DISTRIBUTION LINES TO BE LEVEL.
  2. LIME FERTILIZER SEED + MULCH ALL DISTURBED AREAS.

DISPOSAL AREA CROSS SECTION

Scale


Horizontal	1" = 5 ft.
Vertical	1" = 5 ft.

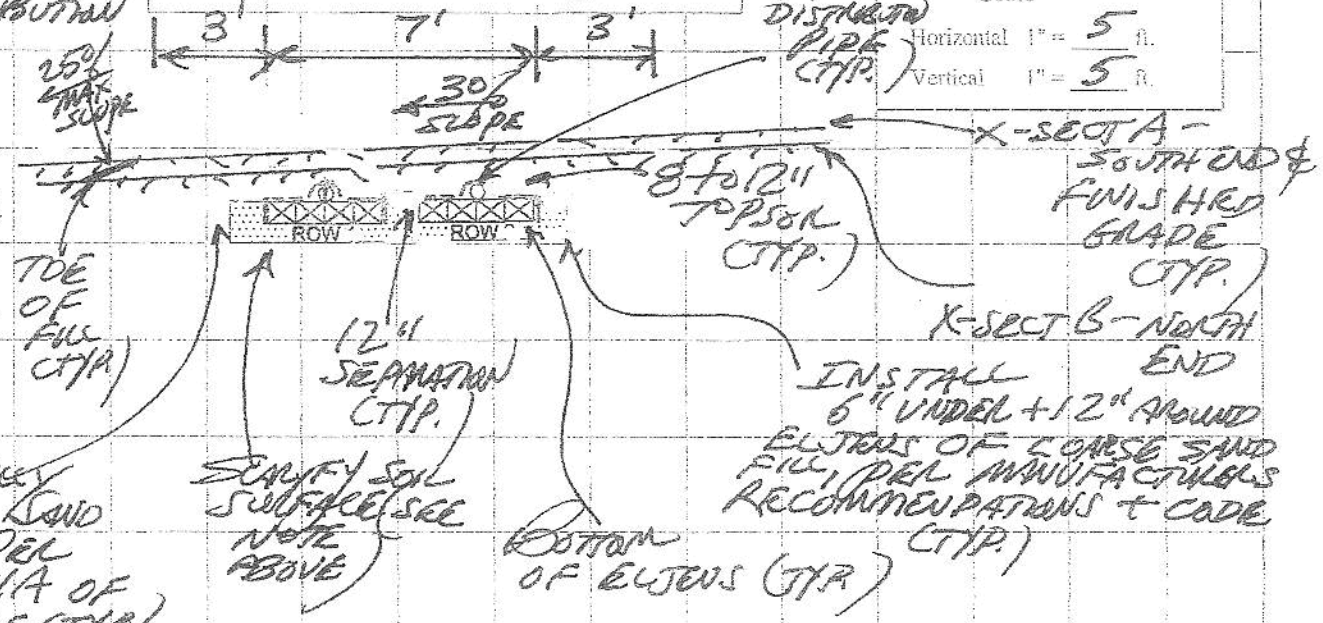

Site Evaluator Signature

#213 10/4/2021


SE # Date

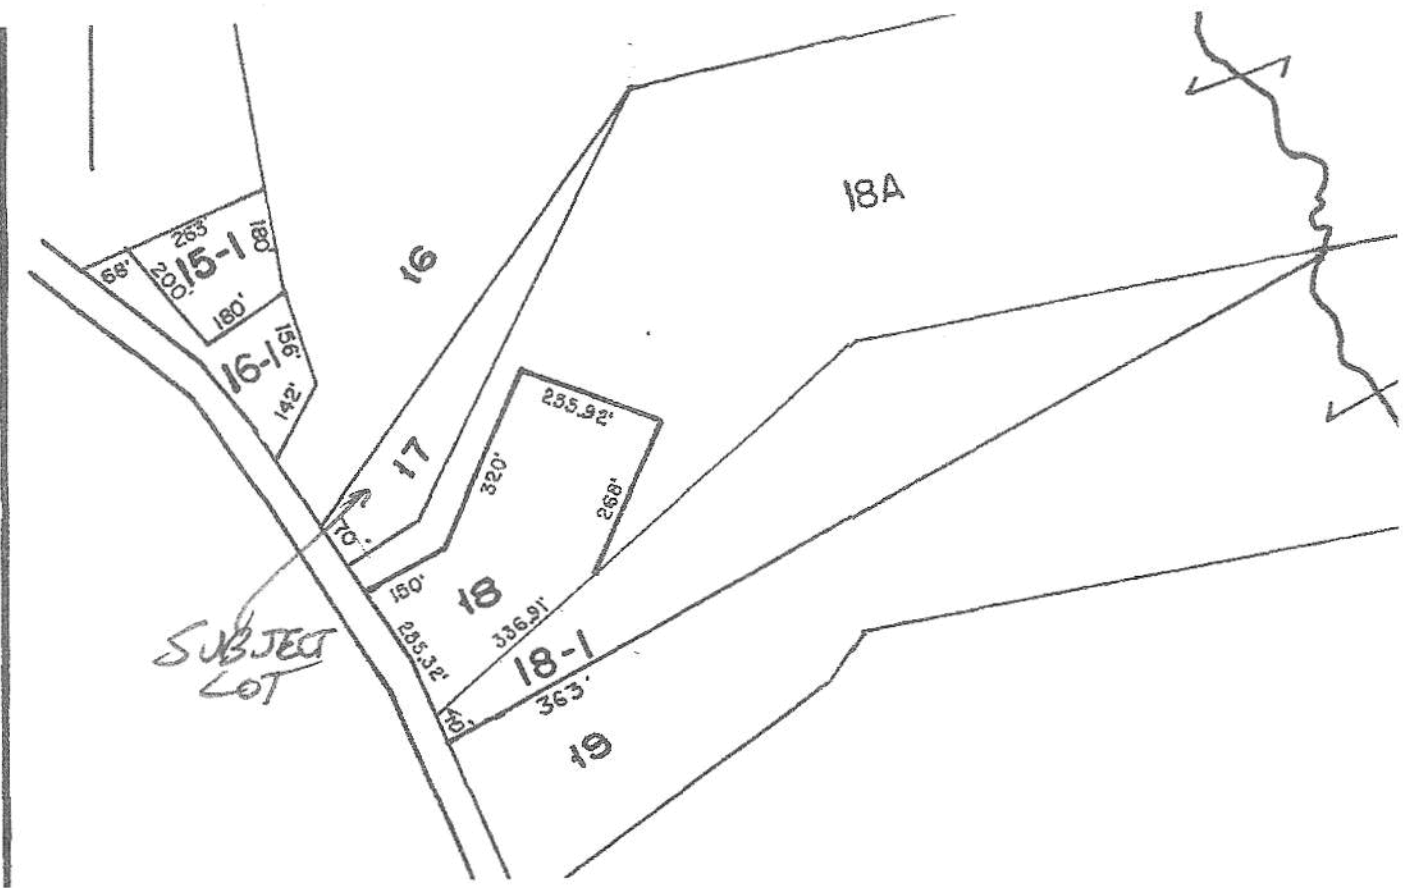

SUBJECT LOT

SCALE: 1" = 280' ±  
TAX MAP 7

#2062

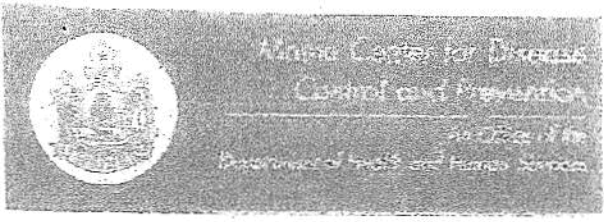

Department of Health and Human Services  
Maine Center for Disease Control and Prevention  
286 Water Street  
# 11 State House Station  
Augusta, Maine 04333-0011  
Tel: (207) 287-5672  
Fax: (207) 287-4172; TTY: 1-800-606-0215

### SUBSURFACE WASTEWATER DISPOSAL SYSTEM VARIANCE REQUEST

This form must accompany an application (HHE-200 Form) for any subsurface wastewater disposal system which requires a variance to provisions of the Subsurface Wastewater Disposal Rules. The Local Plumbing Inspector must not issue a permit for the installation of a subsurface wastewater disposal system requiring a variance from the Department of Health and Human Services until approval has been received from the Department.

GENERAL INFORMATION Town of LANOWE

Property Owner's Name: HARRY JONES III Tel. No.: \_\_\_\_\_

System's Location: 490 DOUGLAS HIGHWAY

Property Owner's Address: c/o WILLIAM ANDREWS Zip Code 04677

e-mail address: CASHLEY BUILDERS, E. SIDE ROAD, SOMMERS, ME

This subsurface wastewater disposal system design for the subject property requires a  replacement system variance  first time system variance to the Subsurface Wastewater Disposal Rules. This variance requires  local approval  local and state approval.

VARIANCE REQUESTED (To be filled in by Site Evaluator. Use additional sheets if needed.)	SECTION OF RULE
1. <u>11' FROM ELTENS TO HOUSE WITH BASEMENT</u>	<u>TABLE 8A</u>
2. <u>91' FROM ELTENS TO ROAD R.O.W.</u>	<u>11. 11</u>
3. <u>95' FROM ELTENS TO OWNER'S DRILLED WELL</u>	<u>11 11</u>

When a property is found to be unsuitable for subsurface wastewater disposal by a licensed Site Evaluator, the Evaluator shall so inform the property owner. If the property owner, after exploring all other alternatives, wishes to request a variance to the Rules, and the Evaluator in his professional opinion feels the variance request is justified and the site limitations can be overcome, he shall document the soil and site conditions on the Application. The Evaluator shall list the specific variances necessary plus describe below the proposed system design and function. The Evaluator shall further describe how the specific site limitations are to be overcome, and provide any other support documentation as required prior to consideration by the Department. Attach a separate sheet if necessary.

DUE TO NARROW LOT + LOCATION OF WELL THIS IS THE MOST PRACTICAL + FEASIBLE LOCATION FOR A REPLACEMENT SEPTIC SYSTEM.

STEPHEN H. HOWELL, S.E., certify that a variance to the Rules is necessary since a system cannot be installed which will completely satisfy all the Rule requirements. In my judgment, the proposed system design on the attached Application is the best alternative available; enhances the potential of the site for subsurface wastewater disposal; and that the system should function properly.

[Signature] #213 10/13/2011  
SIGNATURE OF SITE EVALUATOR DATE

William Andrews am the  owner  agent for the owner of the subject property. I understand that the installation on the Application is not in total compliance with the Rules. Should the proposed system malfunction, I release all concerned provided they have performed their duties in a reasonable and proper manner, and I will promptly notify the Local Plumbing Inspector and make any corrections required by the Rules. By signing the variance request form, I acknowledge permission for representatives of the Department to enter onto the property to perform such duties as may be necessary to evaluate the variance request.

[Signature] 2/10/22  
 SIGNATURE OF OWNER DATE  
 AGENT FOR THE OWNER

