



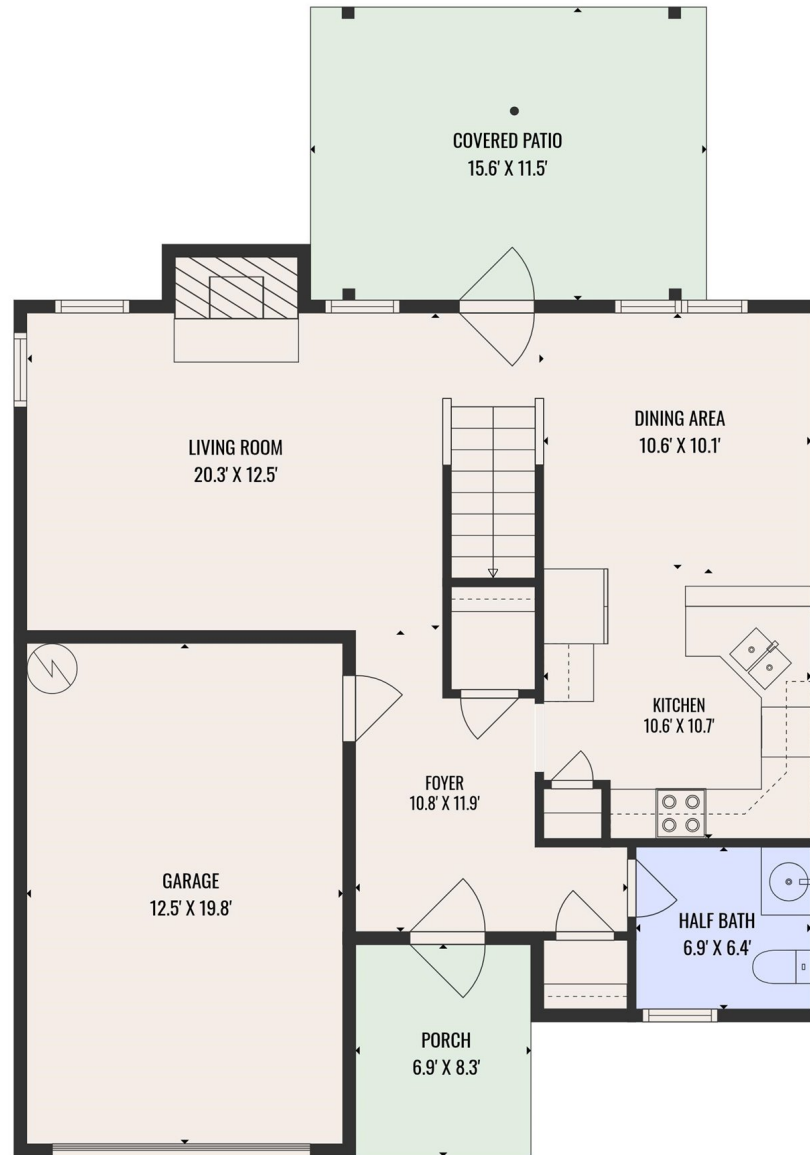


Total GLA: 1495 sq. ft | Total: 2013 sq. ft
1st floor: 692 sq. ft (Excluded areas 518 sq. ft)
2nd floor: 803 sq. ft (Excluded areas 43 sq. ft)

COMPLIES WITH ANSI STANDARDS. APPROXIMATE DIMENSIONS. DRAWING NOT TO SCALE.

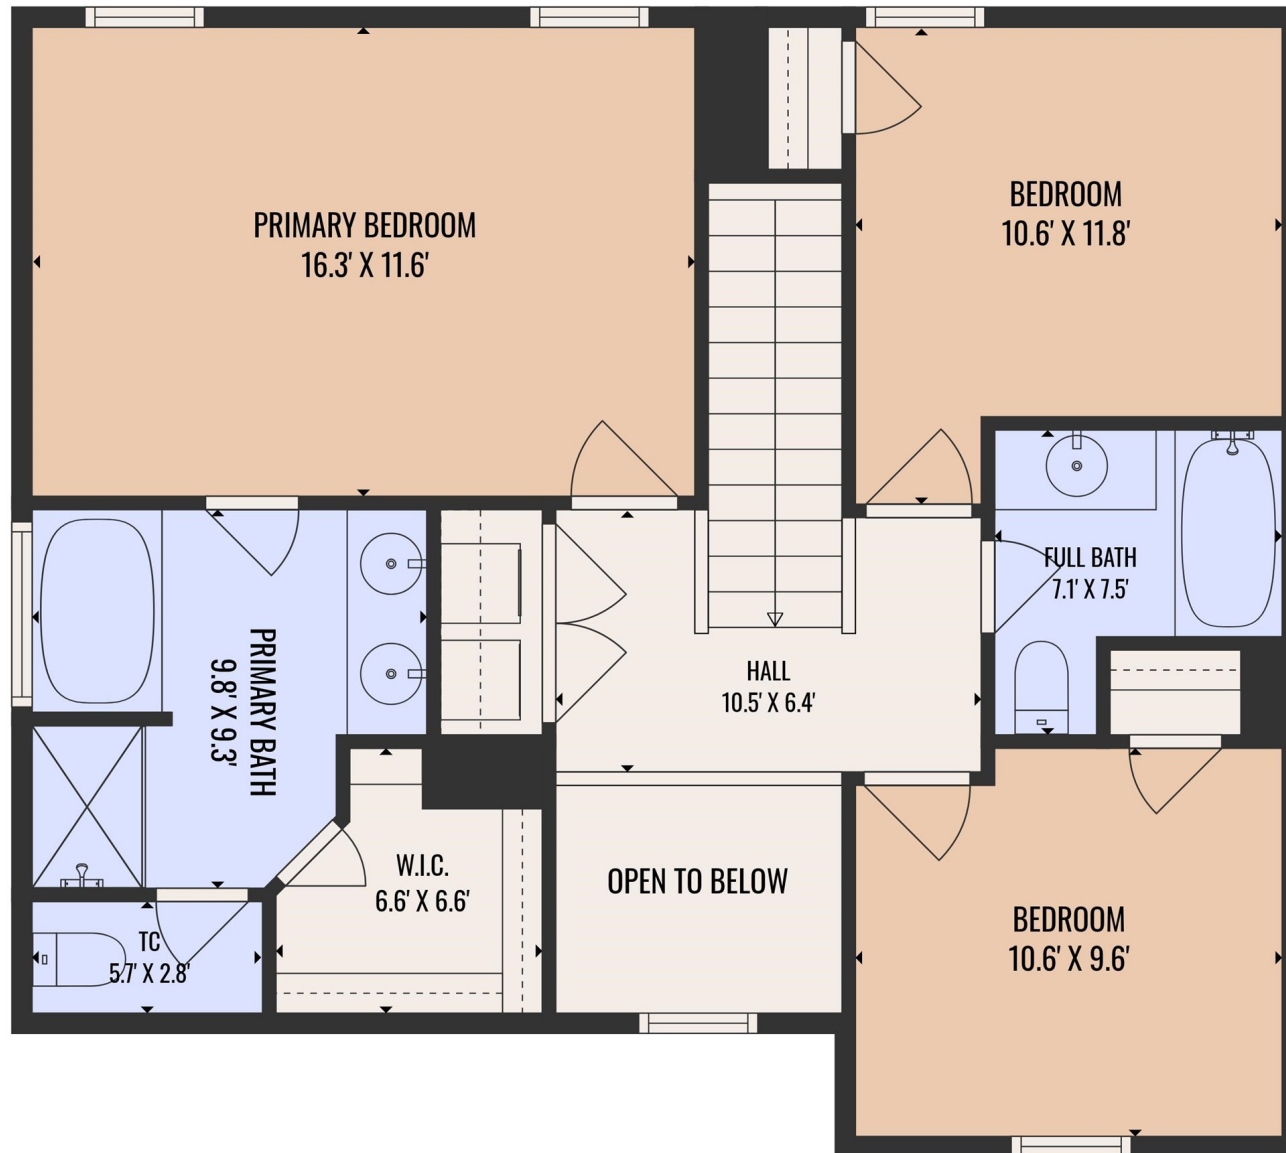


Total GLA: 1495 sq. ft | Total: 2013 sq. ft
 1st floor: 692 sq. ft (Excluded areas 518 sq. ft)
 2nd floor: 803 sq. ft (Excluded areas 43 sq. ft)

COMPLIES WITH ANSI STANDARDS. APPROXIMATE DIMENSIONS. DRAWING NOT TO SCALE.

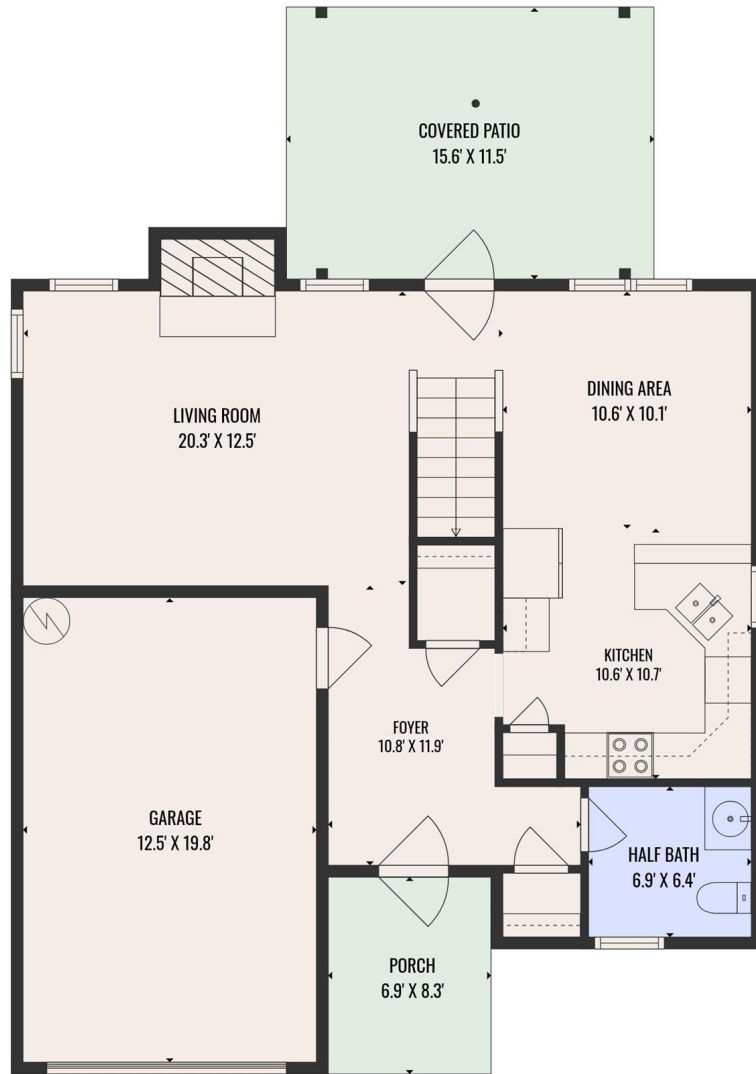

1ST FLOOR

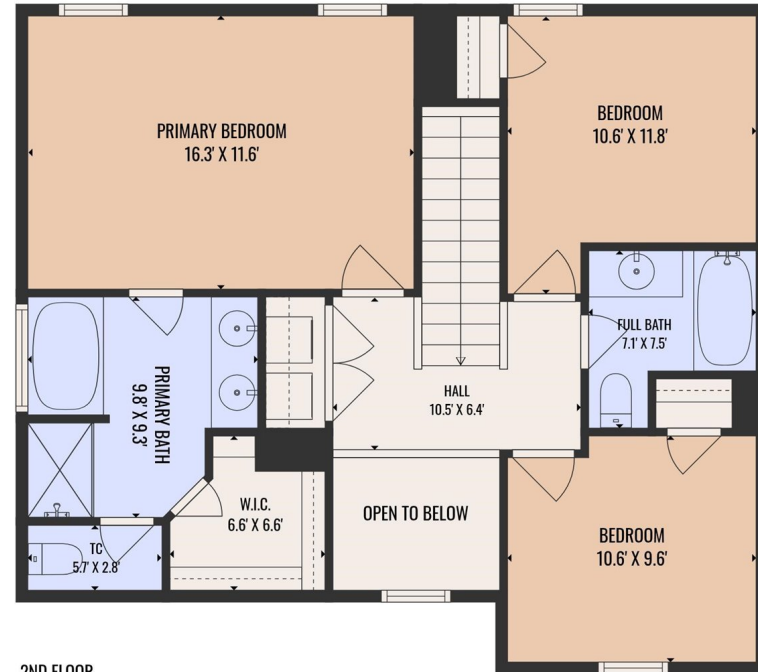

2ND FLOOR


Total GLA: 1495 sq. ft | Total: 2013 sq. ft
 1st floor: 692 sq. ft (Excluded areas 518 sq. ft)
 2nd floor: 803 sq. ft (Excluded areas 43 sq. ft)

COMPLIES WITH ANSI STANDARDS. APPROXIMATE DIMENSIONS. DRAWING NOT TO SCALE.

COVERED PATIO (3)
[AREA: 180]

FIREPLACE (4)
[AREA: 13]

1st floor
[AREA: 692]

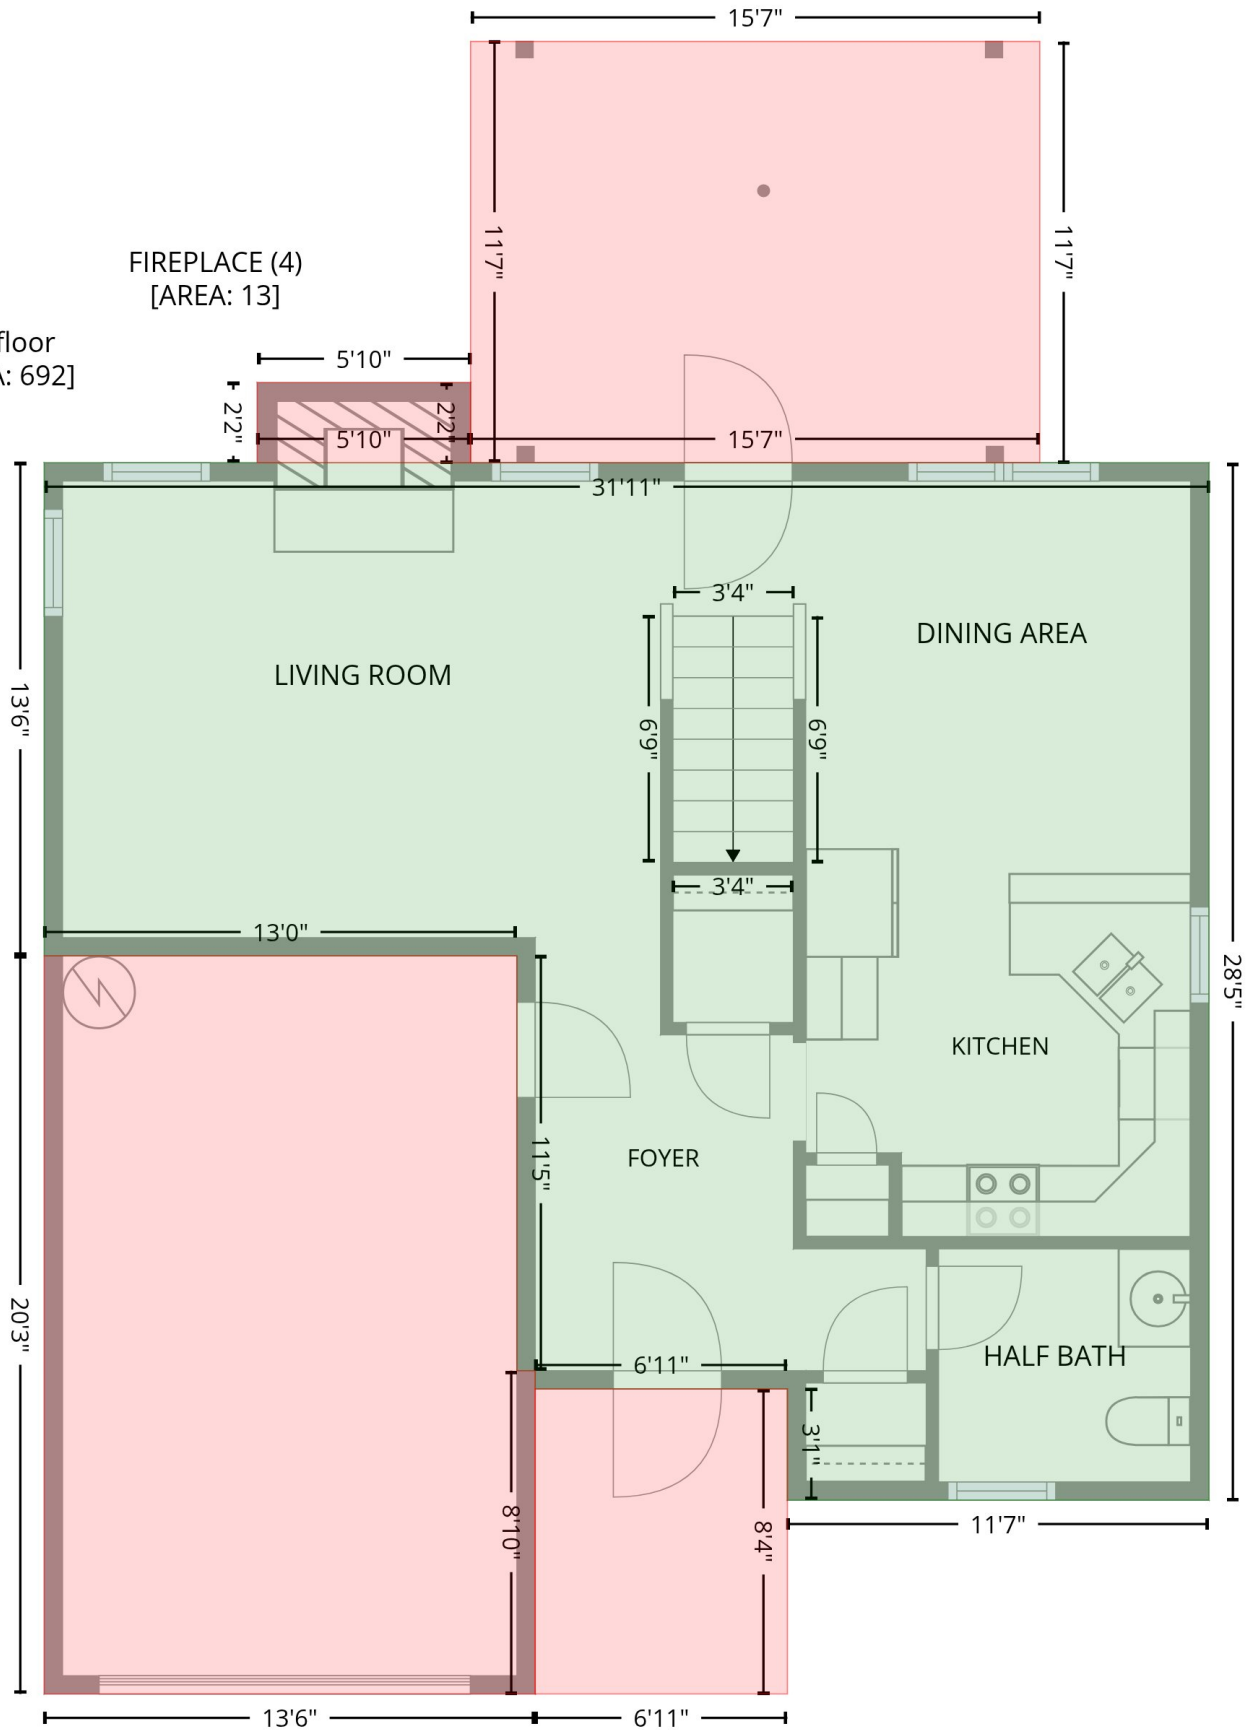

GARAGE (1)
[AREA: 267]

PORCH (2)
[AREA: 58]

2nd floor
[AREA: 803]

