


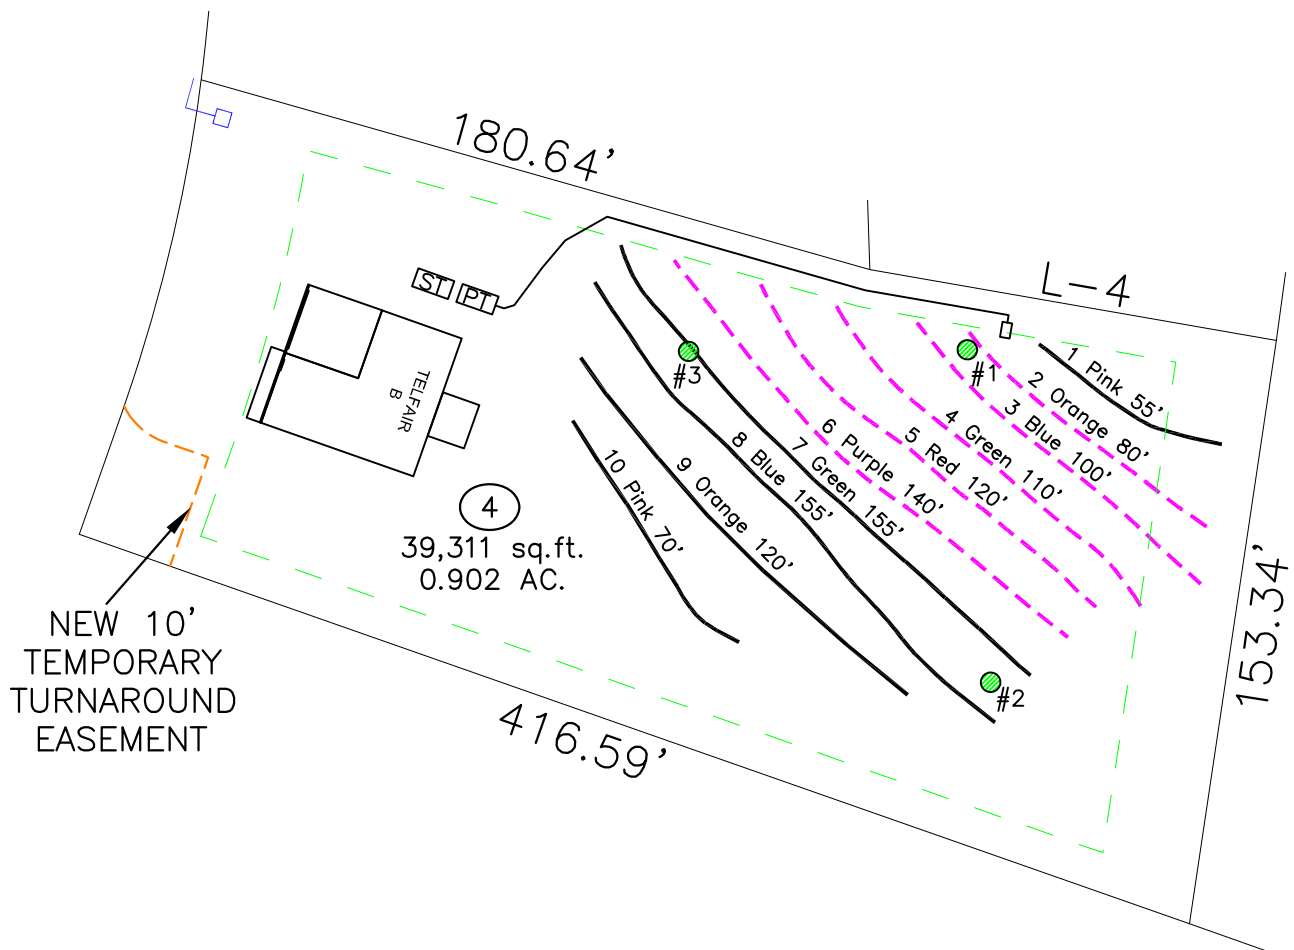

- *Keep tanks and drain lines 10' from property lines.
- *Not a survey.
- *Not a guarantee of a septic permit.
- *Keep supply lines >5' from property lines.
- *Some lines are flagged longer in the field than lengths indicate.
- *No grading septic area.
- *No adding soil within septic area
- *No rutting-up septic area
- *No cuts of >2' within 15' of septic areas

System:	---
Repair:	---
ST	= 1250 gallon tank with risers
PT	= 1300 gallon tank with risers
#2	= profile description locations

Initial System: Pressure Manifold
Lines: 2-6, (550')
Accepted Status System (25% reduction)
0.3 Soil LTAR
30" Trench Bottom on the downhill side

Repair System: Pressure Manifold
Lines: 1 & 7-10, (555')
Accepted Status System (25% reduction)
0.3 Soil LTAR
30" Trench Bottom on the downhill side

GRAPHIC SCALE

1" = 50'



Central Carolina Soil Consulting, PLLC
1900 South Main Street, Suite 110
Wake Forest, North Carolina 27587
Phone (919)569-6704 Fax (919)569-6703

5-Bedroom Septic Layout
Lot 4, Olivet Subdivision
Franklin County, North Carolina

Job#: 4703
Drawn By: JR
Date: 04/18/2025
Revision: