



OPERATION PERMIT

Franklin County Health Department
107 Industrial Drive
Louisburg, NC 27549
Phone:

For Office Use Only

*CDP File Number 417419 - 1
County ID Number: _____
Evaluated For: NEW

Property Owner: Eastwood Homes Of Raleigh LLC
Owner Address: 7101 Creedmoor Rd Suite 115

City: Raleigh
State/Zip: NC/ 27613
Phone #:
Address: 145 Green Haven Blvd
Youngsville, NC 27596

Road #:
Township:
Subdivision: The Retreat at Green Haven
Phase: NEW Lot: 83

Structure: SINGLE FAMILY

of Bedrooms: 4

of People: 5

Water Supply: PUBLIC

Saprolite System?: ☐ Yes ☒ No

Pump Required?: ☒ Yes ☐ No

Design Flow: 480

System Classification/Description: TYPE III B. SYSTEM
W/SINGLE EFFLUENT PUMP

Installer: Adcock

Specific System EZFLOW EZ 1203H-GEO
Installed:

STB: 1000 MCP - 1000

PT: 1000 MCP - 1000

Comments:

Certification #:

Septic Tank Date: _____

Pump Tank Date: _____

This system has been installed in compliance with applicable NC General Statutes, Rules for Sewage Treatment and Disposal, and all conditions of the Improvement Permit and Construction Authorization.

PERMIT CONDITIONS:

I. Performance: System shall perform in accordance with Rule .1301.

II. Monitoring: As required by Rule .1301.

III. Maintenance: Ground absorption sewage treatment and disposal systems shall be checked, and the contents of the septic tank removed, periodically from all compartments, to ensure proper operation of the system. The contents shall be pumped whenever the solids level is found to be more than 1/3 of the liquid depth in any compartment.

Other:

Subsurface Operator Required: ☐ Yes ☒ No

If yes, see attached sheet for additional operation conditions, maintenance and reporting.

Operation:

Other:


Authorized State Agent: Bendel, Joel

Date of Issue: 04/14/2025

Owner/Applicant: _____

- *Keep tanks and drain lines 10' from property lines.
- *Not a survey.
- *Not a guarantee of a septic permit.
- *Keep supply lines >5' from property lines.
- *Some lines are flagged longer in the field than lengths indicate.
- *No grading septic area.

System: _____
Repair: _____

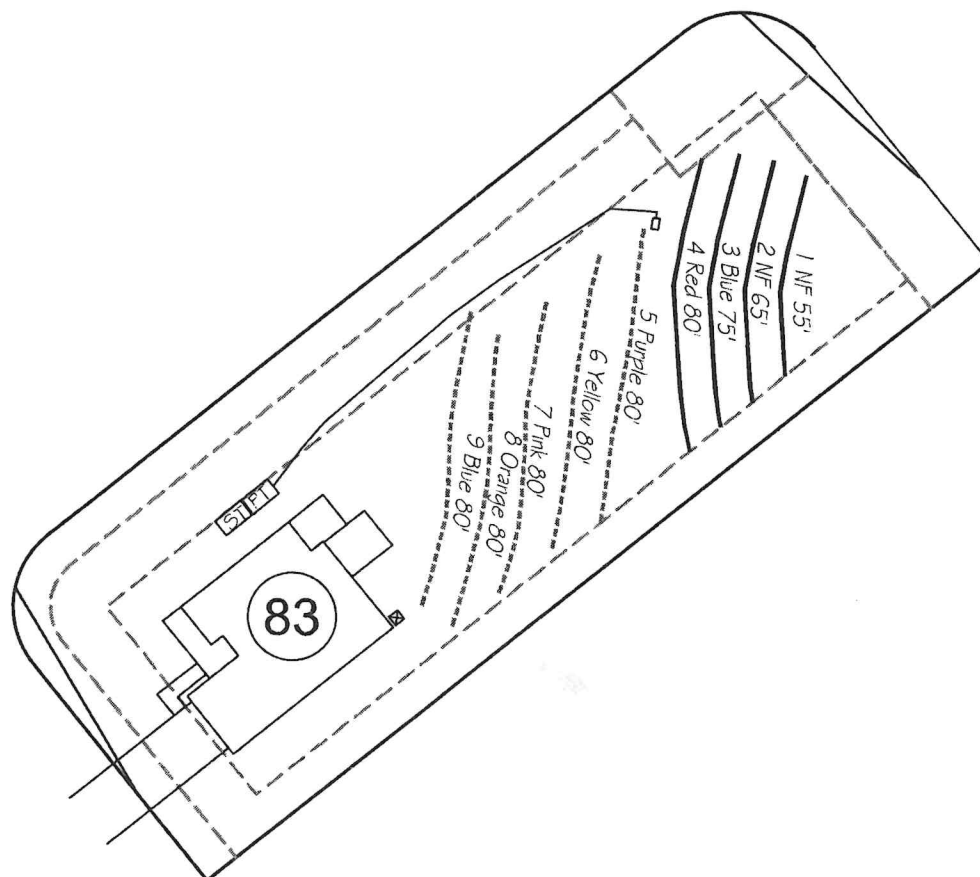

System: Pressure Manifold
Lines: 5-9, (400')
Accepted Status System
0.3 Soil LTAR
26" Trench Bottom

Repair: Pressure Manifold
Lines: 1-4, (275')
T&J Panel 50% Reduction
0.3 Soil LTAR
26" Trench Bottom

GRAPHIC SCALE
1" = 50'



Central Carolina Soil Consulting, PLLC
1900 South Main Street, Suite 110
Wake Forest, North Carolina 27587
Phone (919)569-6704 Fax (919)569-6703

4-Bedroom Septic Layout
Lot 83, Green Haven Subdivision
Franklin County, North Carolina

Job# : 2585
Drawn By : AH
Date : 08/15/2024
Revision: