



UNFINISHED AREA ABOVE DETACHED GARAGE

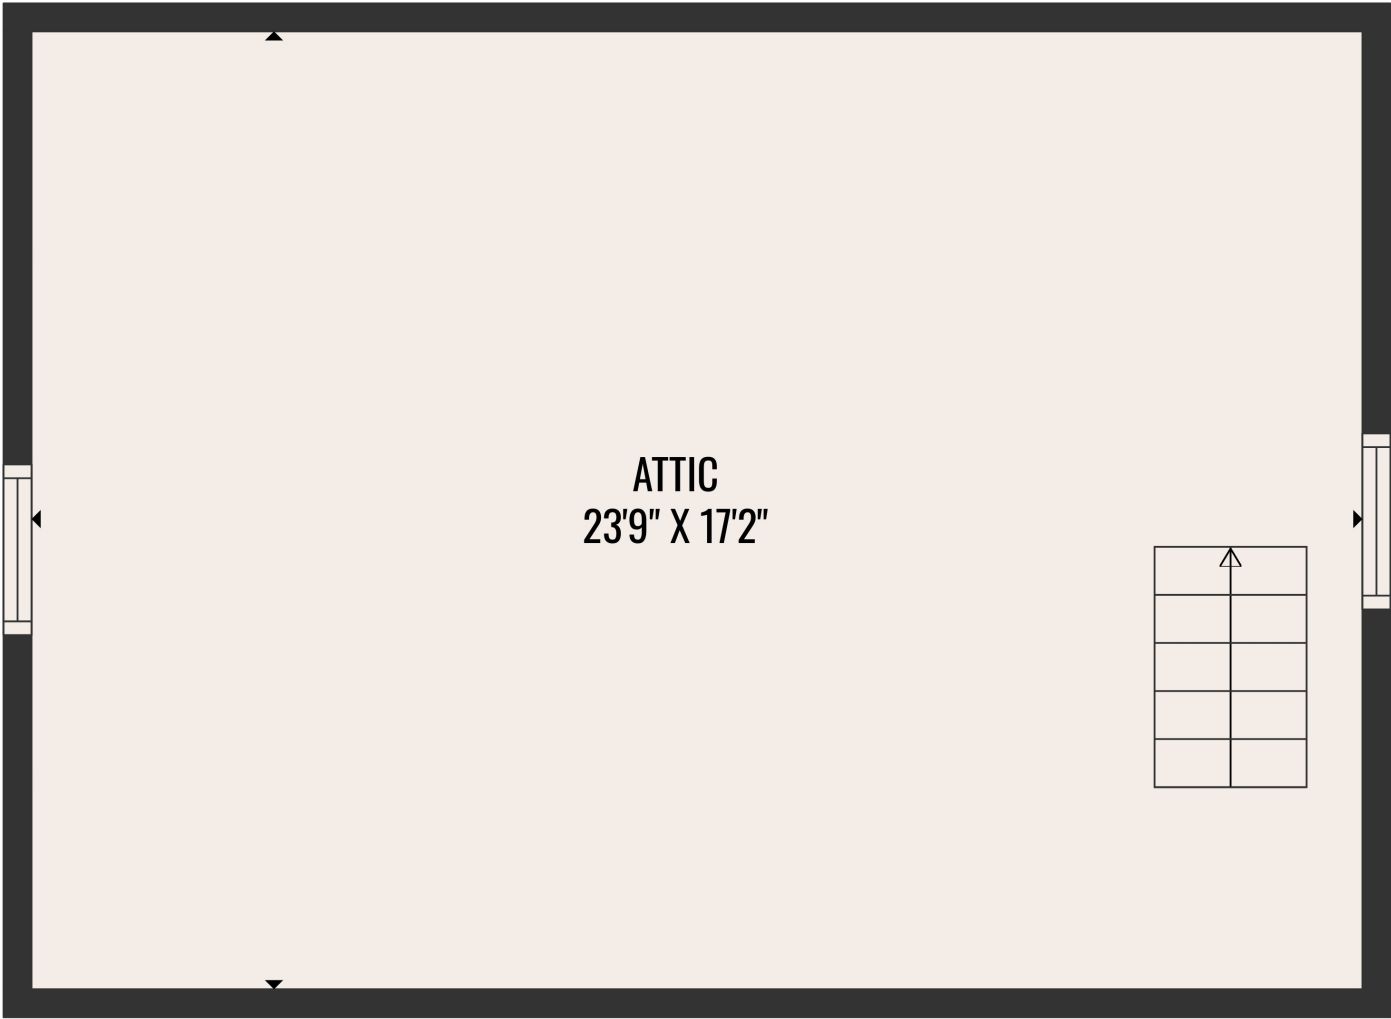

Estimated areas

GLA FLOOR 1: 1705 sq. ft, excluded 1079 sq. ft
GLA FLOOR 2: 0 sq. ft, excluded 781 sq. ft
GLA FLOOR 3: 1308 sq. ft, excluded 301 sq. ft
GLA FLOOR 4: 0 sq. ft, excluded 449 sq. ft
Total GLA 3013 sq. ft, total scanned area 5623 sq. ft


Complies With Ansi Standards. Approximate Dimensions. Drawing Not To Scale.

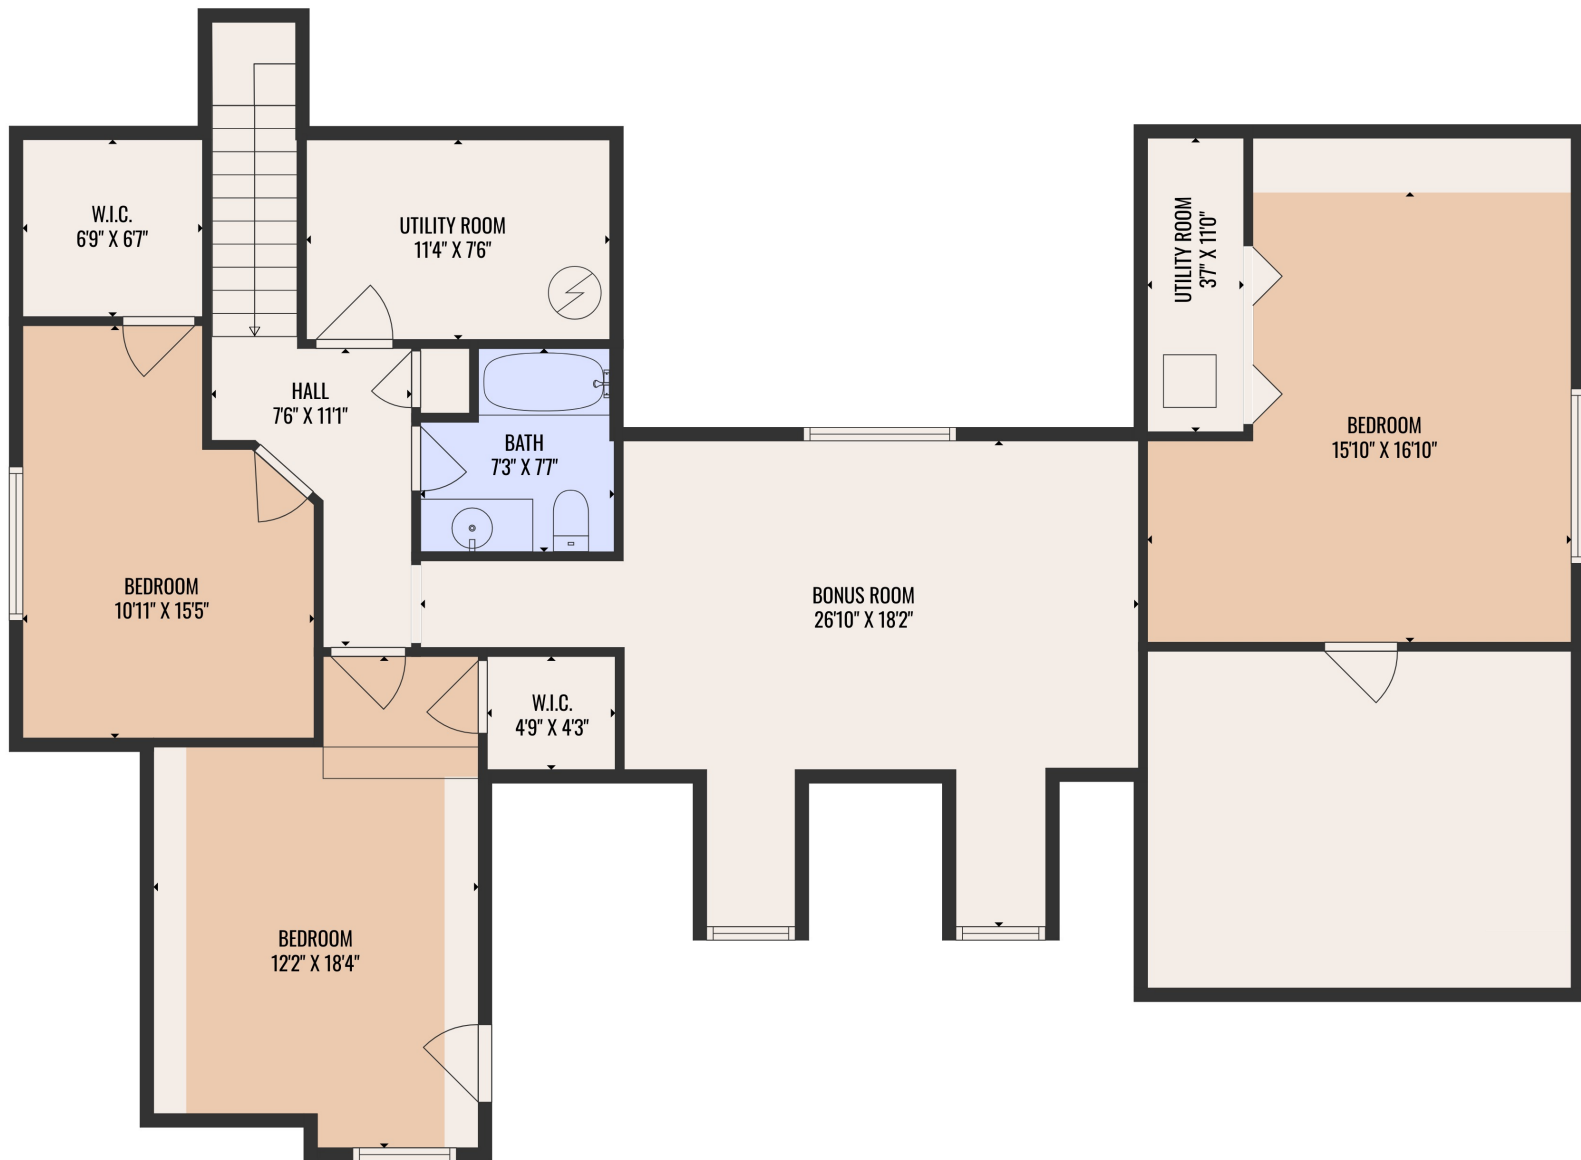

Estimated areas

GLA FLOOR 1: 1705 sq. ft, excluded 1079 sq. ft
GLA FLOOR 2: 0 sq. ft, excluded 781 sq. ft
GLA FLOOR 3: 1308 sq. ft, excluded 301 sq. ft
GLA FLOOR 4: 0 sq. ft, excluded 449 sq. ft
Total GLA 3013 sq. ft, total scanned area 5623 sq. ft

Complies With Ansi Standards. Approximate Dimensions. Drawing Not To Scale.

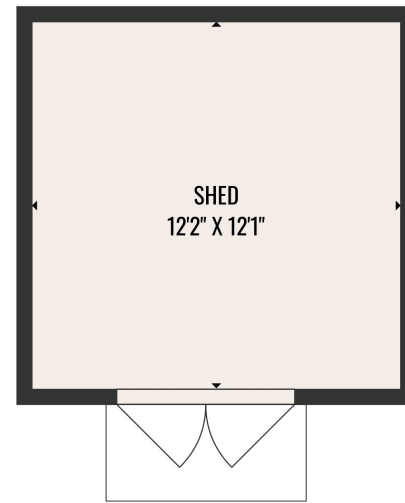

Estimated areas

GLA FLOOR 1: 1705 sq. ft, excluded 1079 sq. ft
GLA FLOOR 2: 0 sq. ft, excluded 781 sq. ft
GLA FLOOR 3: 1308 sq. ft, excluded 301 sq. ft
GLA FLOOR 4: 0 sq. ft, excluded 449 sq. ft
Total GLA 3013 sq. ft, total scanned area 5623 sq. ft

Complies With Ansi Standards. Approximate Dimensions. Drawing Not To Scale.



Estimated areas

GLA FLOOR 1: 1705 sq. ft, excluded 1079 sq. ft
 GLA FLOOR 2: 0 sq. ft, excluded 781 sq. ft
 GLA FLOOR 3: 1308 sq. ft, excluded 301 sq. ft
 GLA FLOOR 4: 0 sq. ft, excluded 449 sq. ft
 Total GLA 3013 sq. ft, total scanned area 5623 sq. ft

Complies With Ansi Standards. Approximate Dimensions. Drawing Not To Scale.