

47,000.00

08/23/1999
16:48:09

PITT COUNTY PUBLIC HEALTH CENTER

ENVIRONMENTAL HEALTH DIVISION
1717 W. 5TH STREET
GREENVILLE, N.C. 27834-1696
PHONE 413-1253

2.61 acres

PAID
 YES
 NO

EXISTING SSE
NEW
REPAIR

APPLICATION

ARTICLE 11 OF CHAPTER 130A OF THE GENERAL STATUTES OF NORTH CAROLINA

DATE RECEIVED: 08/23/1999

APPLICATION NUMBER: 13385-99

PARCEL NUMBER: 25889 78541

OWNER: ED WARREN
ADDRESS: 227 COUNTRY CLUB DR

IDENTIFIER #: 18221-0068

GREENVILLE, NC 27834

SUBDIVISION NAME: Warren Ridge

PHONE: HOME 252-758-1543 WORK 919-733-5953

LOT NO: 9

BLOCK NO:

DIRECTIONS: HWY 903 N. GO ABOUT 1 MILE ON RIGHT AFTER PASSING
UNITED MACHINE WORKS. SOYBEANS IN FIELD AT PRESENT

LAND USE: DOUBLE-WIDE MOBILE HOME
WATER SUPPLY: STOKES
BEDROOMS: 003 OCCUPANTS: 000
SIZE OF LOT/DIMENSIONS: 2 ACRES +

OWNER/APPLICANT'S SIGNATURE

TANK SIZE 1000 IMPROVEMENT PERMIT
ROCK WITHIN 3 INCHES
NITRIFI. 720 PLOT PLAN REQ'D YES
FLOOD PLAIN No EWN DATE OF EVAL. 4-2005
8-25-99

SYSTEM TYPE Albattu

ESTIMATED FLOW 360

REMARKS:

No drive or building may be over the system or repair area
Depending on the exact house location an effluent pump system
will be required
Cover the rock liner with filter fabric
The area over the system must be covered with 6" of loamy topsoil

AN AUTHORIZATION TO CONSTRUCT A WASTEWATER SYSTEM MUST BE OBTAINED FROM ENVIRONMENTAL HEALTH BEFORE CONSTRUCTION OF THE WASTEWATER SYSTEM BEGINS.

DATE ISSUED 3-22-01

ENVIR. SPECIALIST Ernie Shal

DATE APPROVED

ENVIR. SPECIALIST

IMPROVEMENT PERMIT SUBJECT TO REVOCATION IF SITE PLAN OR INTENDED USE CHANGE

IMPROVEMENT PERMIT VALID

NO EXPIRATION

5 (FIVE) YEARS



**PITT COUNTY HEALTH DEPARTMENT
ENVIRONMENTAL HEALTH DIVISION**

1717 WEST FIFTH STREET
GREENVILLE, NC 27834


PHONE (252) 413-1253
FAX(252) 830-4974

PERMIT # 13382-99

13385-99

Warren Ridge Section 2
Hwy 903 N

House location may vary - An effluent pump system may be required

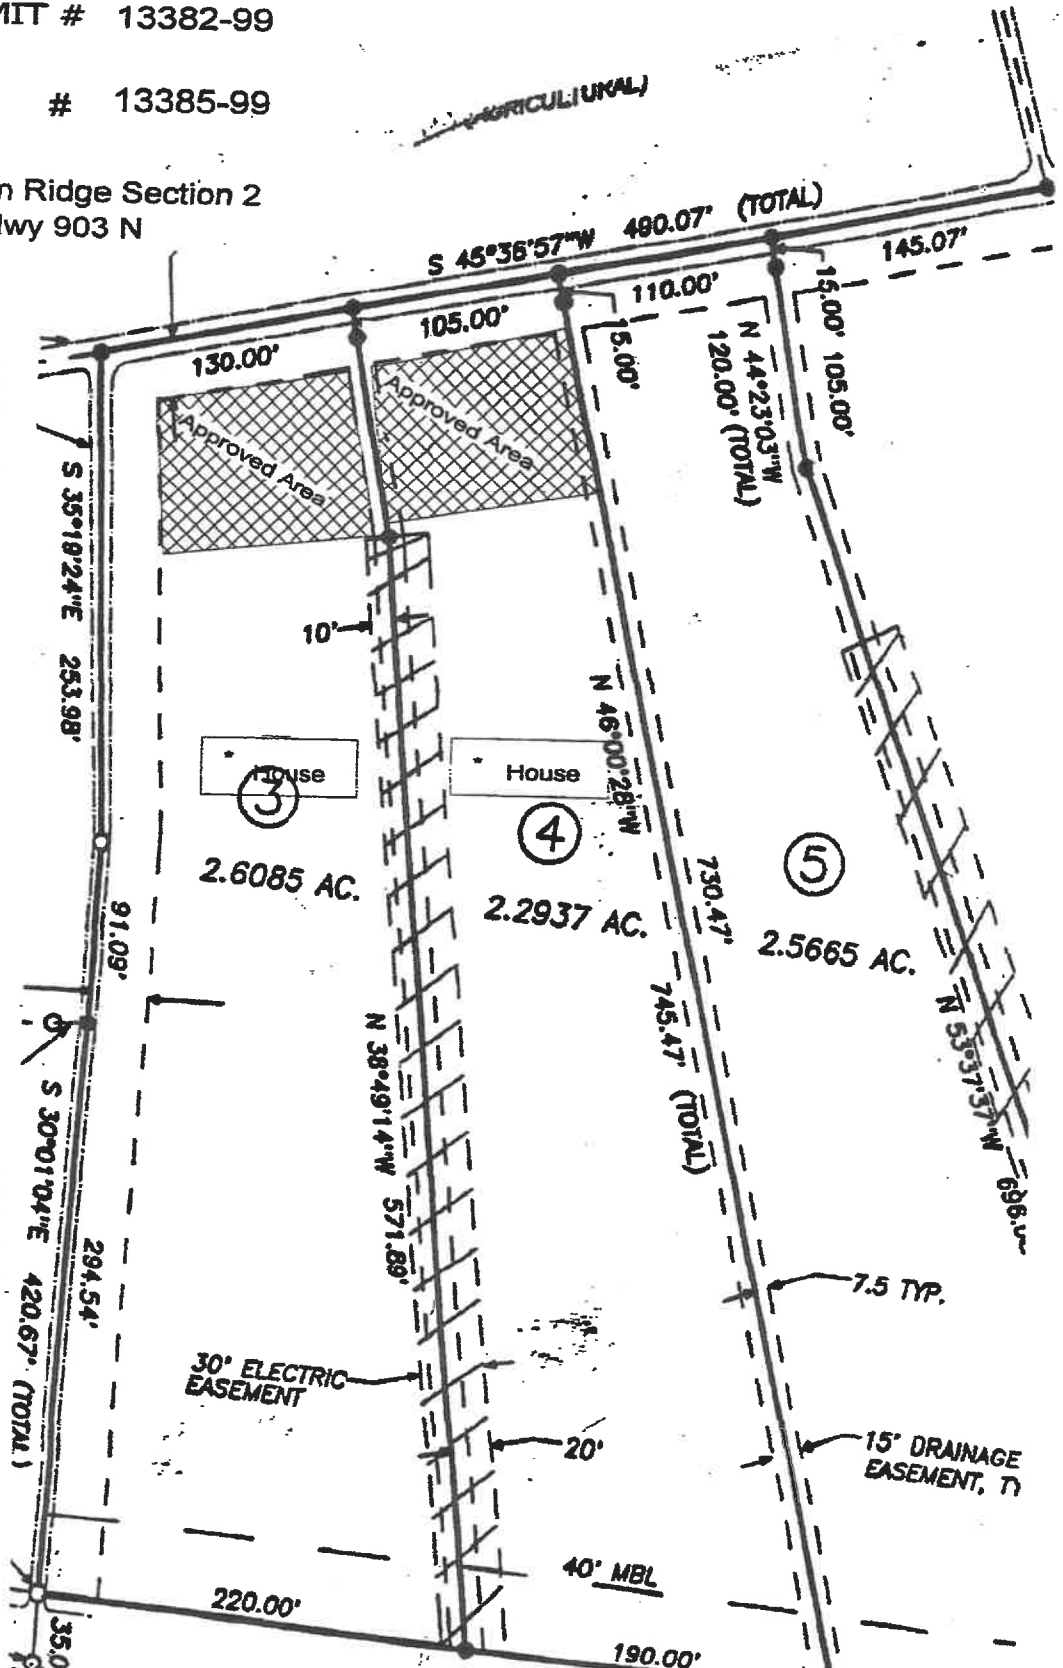

THIS IS NOT AN APPROVED PLOT PLAN
A plot plan must be submitted for approval before a building permit can be obtained. The plot plan must show structures and driveways along with their size and setbacks from property lines.

THIS IS A TO-SCALE DRAWING. THIS REPRODUCTION IS INVALID IF FAXED.
AN AUTHORIZATION TO CONSTRUCT IS REQUIRED PRIOR TO BEGINNING CONSTRUCTION.