

CONSTRUCTION AUTHORIZATION



Lenoir County Health Department
110 S Queen St.
Kinston, NC 28501
Phone: (252) 526-4248

For Office Use Only

CDP File Number: 457328 - 1

PIN Number: _____

Evaluated For: NEW

PERMIT VALID UNTIL: 08/12/2030

Applicant: Richard A. Padrick

Address: 290 Arthur Sloan Rd

City: Chinguapin

State/ZIP: NC 28521

Phone #: _____

Property Owner: Walnut Hill of NC, Inc

Address: 290 Arthur Sloan Rd

City: Chinguapin

State/ZIP: NC 28521

Phone #: _____

Property Location & Site Information

Address: Whaley Rd

Road #: Kinston, NC 28501 Subdivision: Whaley Rd Phase: _____ Lot: 6

Township: _____

Structure: SINGLE FAMILY

of Bedrooms: 4

of People: _____

Water Supply: PUBLIC

Directions

Hwy 70 East to Cobb Rd. Right and go to Whaley Rd. right on Whaley Rd. lots on right 1/2 mi. before Elijah Loftin Rd see lot signs.

System Specifications

Usable Soil Depth: <u>20"</u>	Minimum Trench Depth: _____ Inches
Saprolite System: <u>No</u>	Maximum Trench Depth: <u>8</u> Inches
Design Flow: <u>480</u>	Minimum Soil Cover: _____ Inches "natural Ground Level"
Soil Application Rate: <u>.4</u>	Maximum Soil Cover: <u>6</u> Inches "natural Ground Level"
System Classification/Description: <u>TYPE II A. CONV SYSTEM (SINGLE-FAMILY OR 480 GPD OR LESS)</u>	Distribution Type: <u>GRAVITY - PARALLEL (eq. d-box)</u>
Proposed System: <u>LOW PROFILE</u>	Septic Tank: <u>1000</u> Gallons
Nitrification Field: <u>1200 Sq. Ft.</u>	Pump Required: <u>May be required</u>
No. Drain Lines: <u>6</u>	Pump Tank: _____ Gallons
Total Trench Length: <u>67ft.</u>	Grease Trap: _____ Gallons
Trench Spacing: <u>9Feet O.C.</u>	Septic Tank Installer Grade Level Required: _____
Trench Width: <u>3Feet</u>	
Aggregate Depth: <u>8inches</u>	

The issuance of this permit by the Health Department in no way guarantees the issuance of other permits. The permit holder is responsible for checking with appropriate governing bodies in meeting their requirements.

Permit Conditions Gravity flow shall be achieved or pump system shall be required.
System area and repair area shall be protected from vehicular traffic.


This Authorization for Wastewater System Construction shall be valid for a person equal to the period of validity of the Improvement Permit, not to exceed five years, and may be issued at the same time the Improvement Permit issued (NCGS 130A-336(b)). If the installation has not been completed during the period of validity of the Construction Permit, the information submitted in the application for a permit or Construction Authorization is found to have been incorrect, falsified or changed, or the site is altered, the permit or Construction Authorization shall become invalid, and may be suspended or revoked (per rule .0204(k)(1)). The person owning or controlling the system shall be responsible for assuring compliance with the laws, rules, and permit conditions regarding system location, installation, operation, maintenance, monitoring, reporting and repair (per rule .0301(a)).

Authorized State Agent: 1362 - Beamon, T.C. Date of Issue: 08/12/2025

Authorized State Agent Signature: TC Beamon

Owner/Applicant Signature: _____

Plot Plan

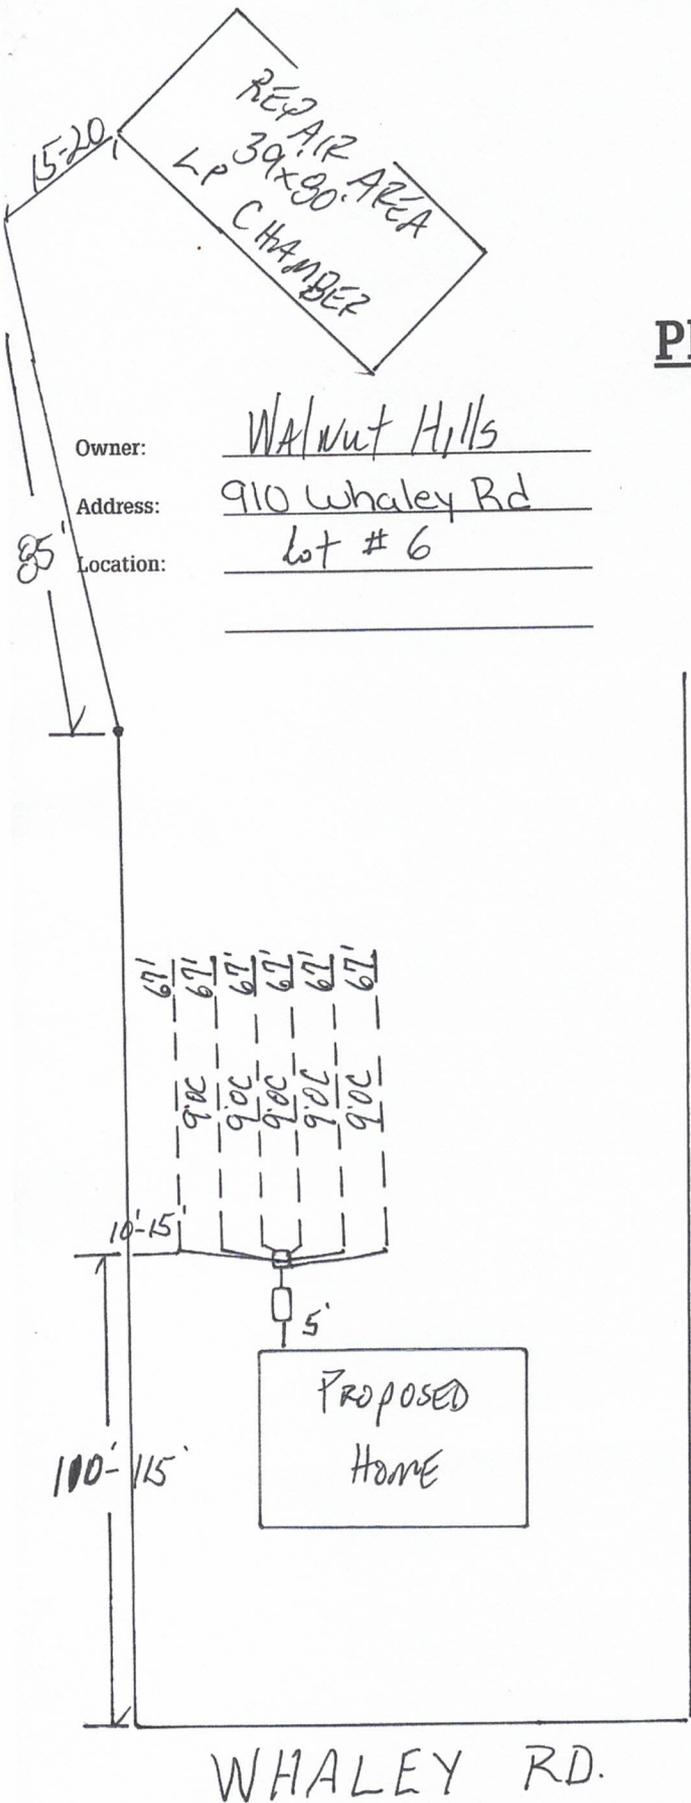

ADDITIONAL PERMIT CONDITIONS:

- 1) Do not park or drive on any part of system or repair area.
- 2) Nitrification trench aggregate shall be covered with straw or other approved materials prior to final cover/backfilling.
- 3) Do not install system under wet conditions.
- 4) Tank Location shall be altered to accommodate system/home/etc..
- 5) Rake sidewalls/trench bottoms as needed.
- 6) ≥ 6 " soil cover (GrpII) over entire system and 5' beyond
- 7) In order to achieve "Gravity Flow," plumbing shall accommodate the septic system, otherwise; a Pump System shall be required!.
- 8) Water lines shall be located $\geq 10'$ from system or repair area.
- 9) Septic systems shall be $\geq 10'$ from any proposed or existing property lines, unless otherwise stated.
- 10) House location/foundations shall have a 5' minimum setback from septic system/repair area.
- 11) Adhere to minimum set back requirements/requests as stated under GS 130A-ART 11 of NC Laws and Rules for Sewage Treatment and Disposal Systems..
- 12) Any Questions/changes on system/location, call LCHD prior to installation (526-4248, LCHD Env. Health).

THIS MAP IS PRELIMINARY AND/OR NOT FROM AN ACTUAL SURVEY. THIS MAP SHOULD NOT BE USED FOR RECONSTRUCTION, CONVEYANCES, OR SALES.


JOHNNY J. WILLIAMS LAND SURVEYING, P.C.
 P.O. BOX 778, BEULAVILLE, N.C. 28518
 PHONE: 910-298-8272 FAX: 910-298-2310
 EMAIL: JMWILLIAMS@WILLIAMSURVEY.COM FIRM NO. C-2532

DATE: JUNE 5, 2025
 SCALE: 1" = 100'
 INDIVIDUAL TRACT ON N.C.S.R. 1904 (WHALEY ROAD)
 SOUTHWEST TOWNSHIP, LENOIR COUNTY, N.C.

CURRENT OWNER: WALNUT HILLS OF NORTH CAROLINA, INC.
 PROPERTY ADDRESS: WHALEY ROAD, KINSTON, NC 28501

MAJOR SUBDIVISION FOR:
WALNUT HILLS OF NORTH CAROLINA, INC.

Map Book 18 Page 150-151

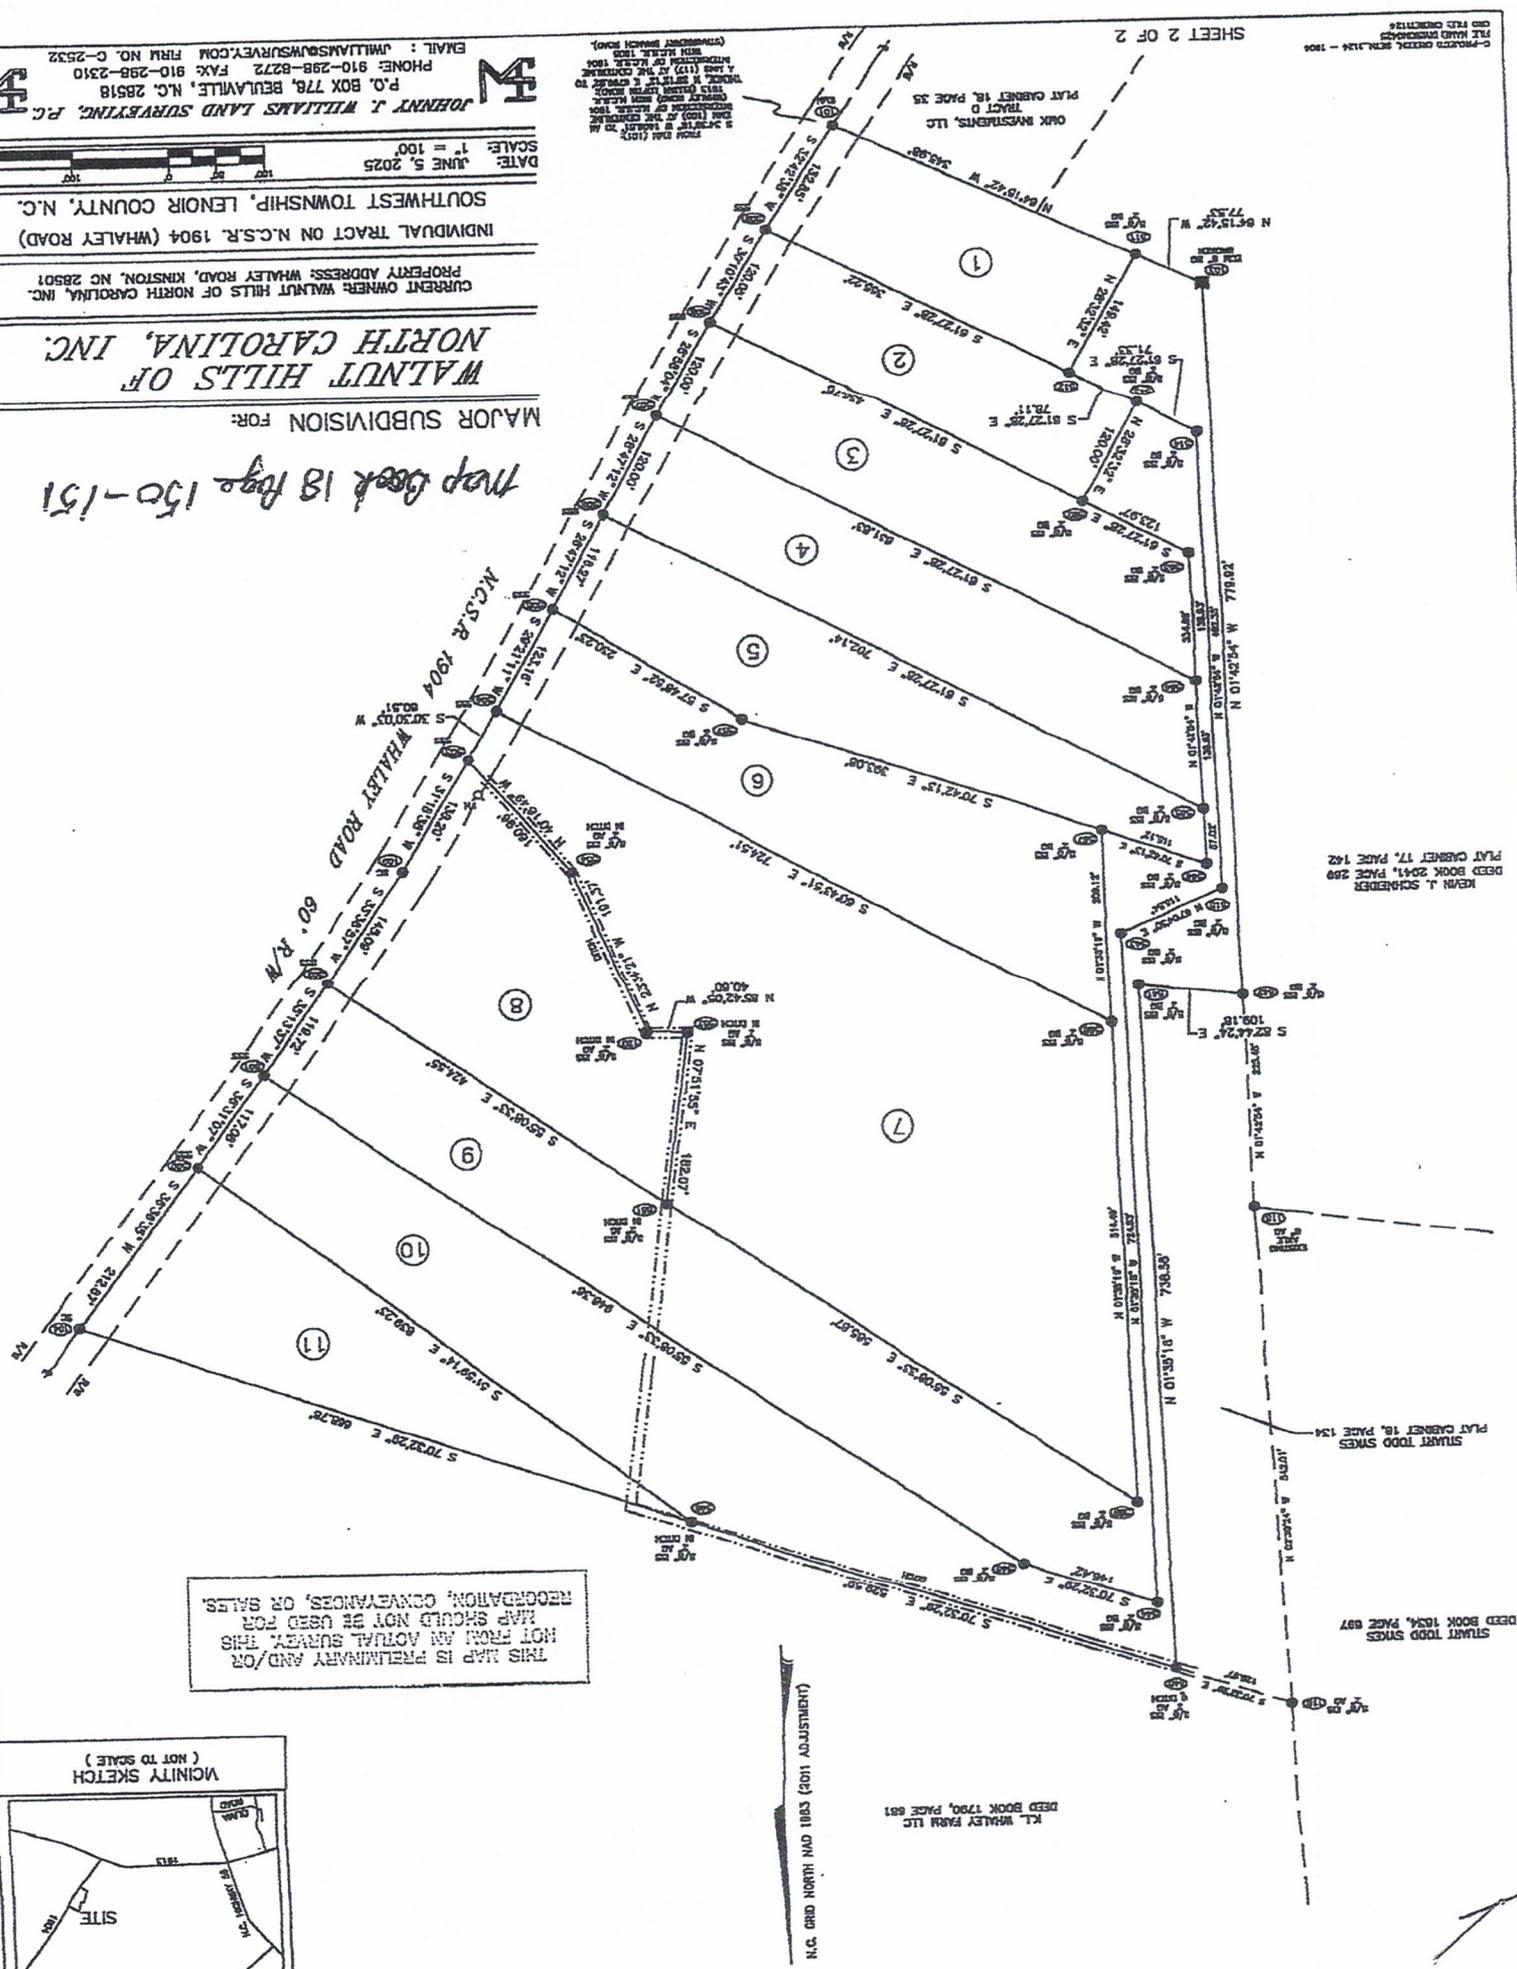

DEAN T. SCHNEIDER
 PLAT BOOK 2041, PAGE 289

STUART TODD SMYKES
 PLAT BOOK 1834, PAGE 697

K.L. WHALEY FARM LLC
 DEED BOOK 1790, PAGE 681

N.C. GRID NORTH NAD 1983 (2011 ADJUSTMENT)

