

Pasquotank-Perquimans-Camden-Chowan

District Health Department

Division of Environmental Health

P. O. Box 189

Elizabeth City, N. C. 27909

Camden

Office


Phone

335-4086

IMPROVEMENT PERMIT

Nº 4786

Date issued: 9-13-77
 Owner or contractor: *William Davidson* Phone _____
 Address: _____ S. R. Number _____
 Subdivision Name: *2nd Littleton Addition* Lot No. 16 Section or Block No. E
 Location: _____
 House _____ Mobile Home _____ Business _____ Other *2 1/2 Bath*
 No. Bedrooms 3 No. Persons _____
 Automatic Washer _____ Dishwasher _____ Garbage Disposal _____
 Water Supply: Individual Public _____
 Lot Size: 110 x 150 Sq. ft. Soil type *Sandy*
 Water Table: _____
 Percolation rate: #1 _____ inches per hr. #2 _____ inches per hr. #3 _____ inches per hr.
 Lot Suitable *yes* Unsuitable _____
 Septic Tank Size _____ Gallons 900 Nitrification Field 420 Square ft.
 Length of line: 70 feet Width at bottom: 20"
 Date Approved: Oct 7, 1977 By: *Daniel R. M. Douglas* Sanitarian

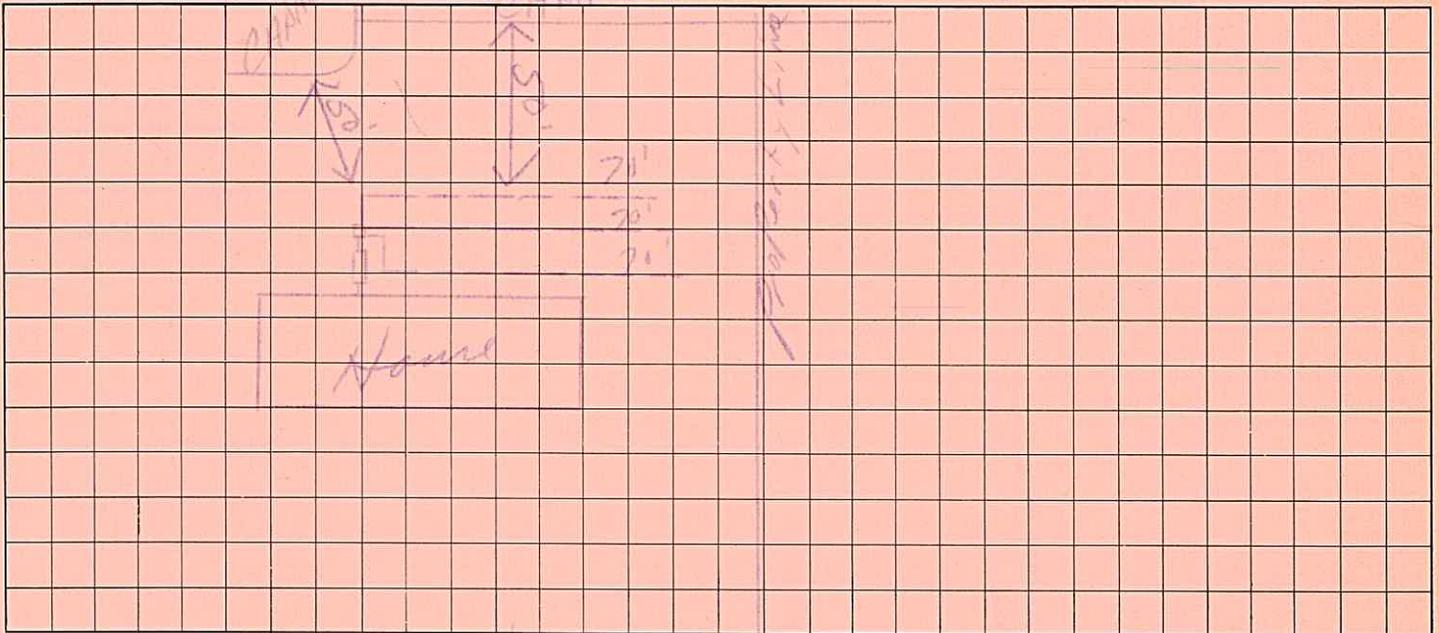

Street

CERTIFICATE OF COMPLETION

Contractor _____

Date of Approval 3-22-78

By: *Ronald M. Douglas* (RC)
Sanitarian

White: Owner's Copy

Pink: Contractor's Copy

Blue: Health Department Copy