

Environmental Health
Pitt County Government
Backlog Permit File Scanning Separator Page
Template

«BRITTNEY_DANIELS»

6/25/2021

For Barcode Fields, use underscore (_) for spaces and include * before and after entry. Exp: *01732*

Permit #: <<



>>

* W L S 1 9 8 3 - 0 0 0 2 1 3 *

PN 32278

Rev 14561-00

PITT COUNTY HEALTH DEPARTMENT
ENVIRONMENTAL HEALTH DIVISION
1825 West Sixth Street
Greenville, N.C. 27834 - Phone: 752-4141

11/30

Existing _____
New
Repair _____

Suitable
 Provisionally
 Suitable
 Unsuitable

APPLICATION


Article 13 E of Chapter 130 of the General Statutes of North Carolina

Date Received 3-1-83 In Reply Please Refer To:
Permit Number 213-83
Owner Ervin R. Boyd Phone _____
Address 1200-B East 14th St City Greenville Zip _____
Subdivision Name Evanswood Lot No. 8 Block No. C
Directions 212 Evanswood Dr.

Land Use house Bedrooms 3 Water Supply E. Pipes
Plat Required: Yes _____ No _____
*** This is an official document. Please retain with other valuable papers.
Ervin R. Boyd
Owner's Signature or Agent

IMPROVEMENT PERMIT


Site Classification Information:
Topography S Soil Texture PS
Soil Structure PS Soil Depth S
Restrictive Horizon: S
Soil Drainage: Internal PS External PS
Soil Permeability 112 68 Stroud Engin-
Other _____ Estimated Flow _____
Septic Tank Capacity 1000
Nitrification Square Footage 1200
Land Requirements _____

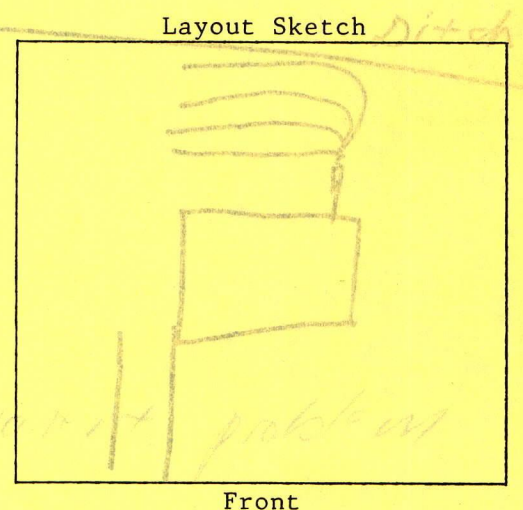

Comments Install according to plot plan with septic tank on right side of lot, ditch shows must be cleared out to 3 1/2" Rock must be within 12" of natural surface. Lot must be landscaped before final approval.

Date Issued 3-7-83 By [Signature] Sanitarian
Date Approved 3-30-83 By [Signature] Sanitarian
Septic Tank Approval

White - Owner's Copy Yellow - Health Department Copy Pink - Building Inspector's Copy
VALID FOR 36 MONTHS

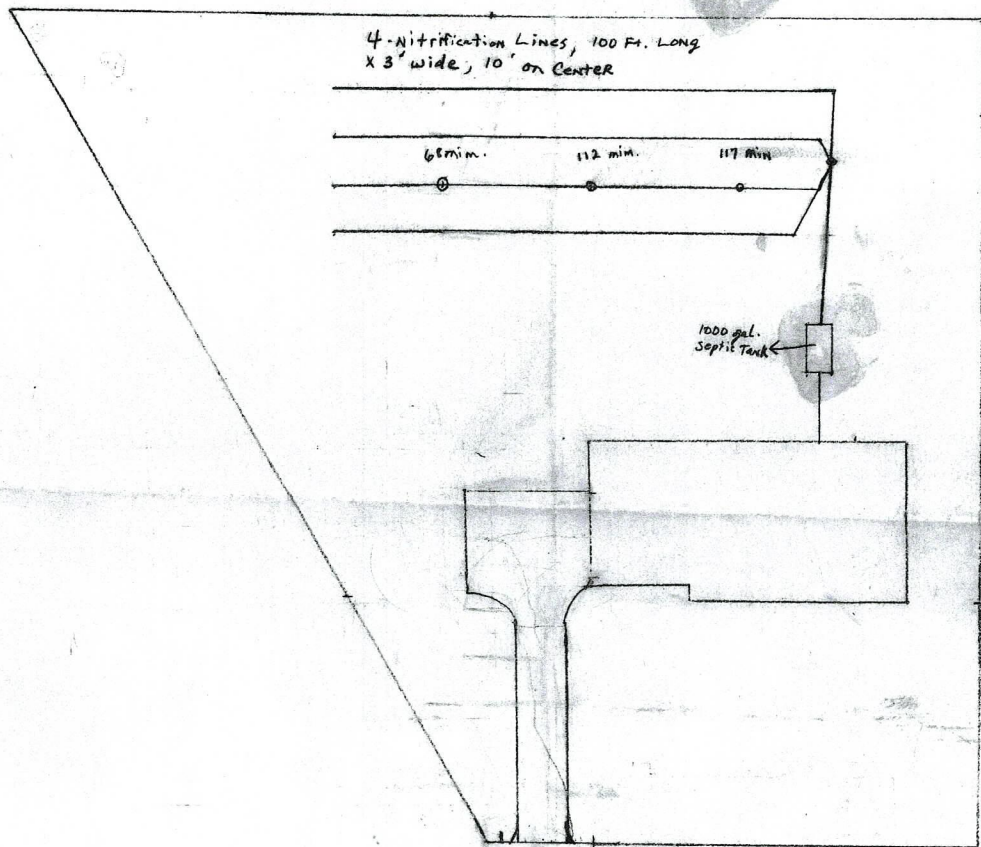


Ervin R. Boyd
Lot 8C Evanswood

NORTH

CHEERY OAKS

15' DRAINAGE EASEMENT

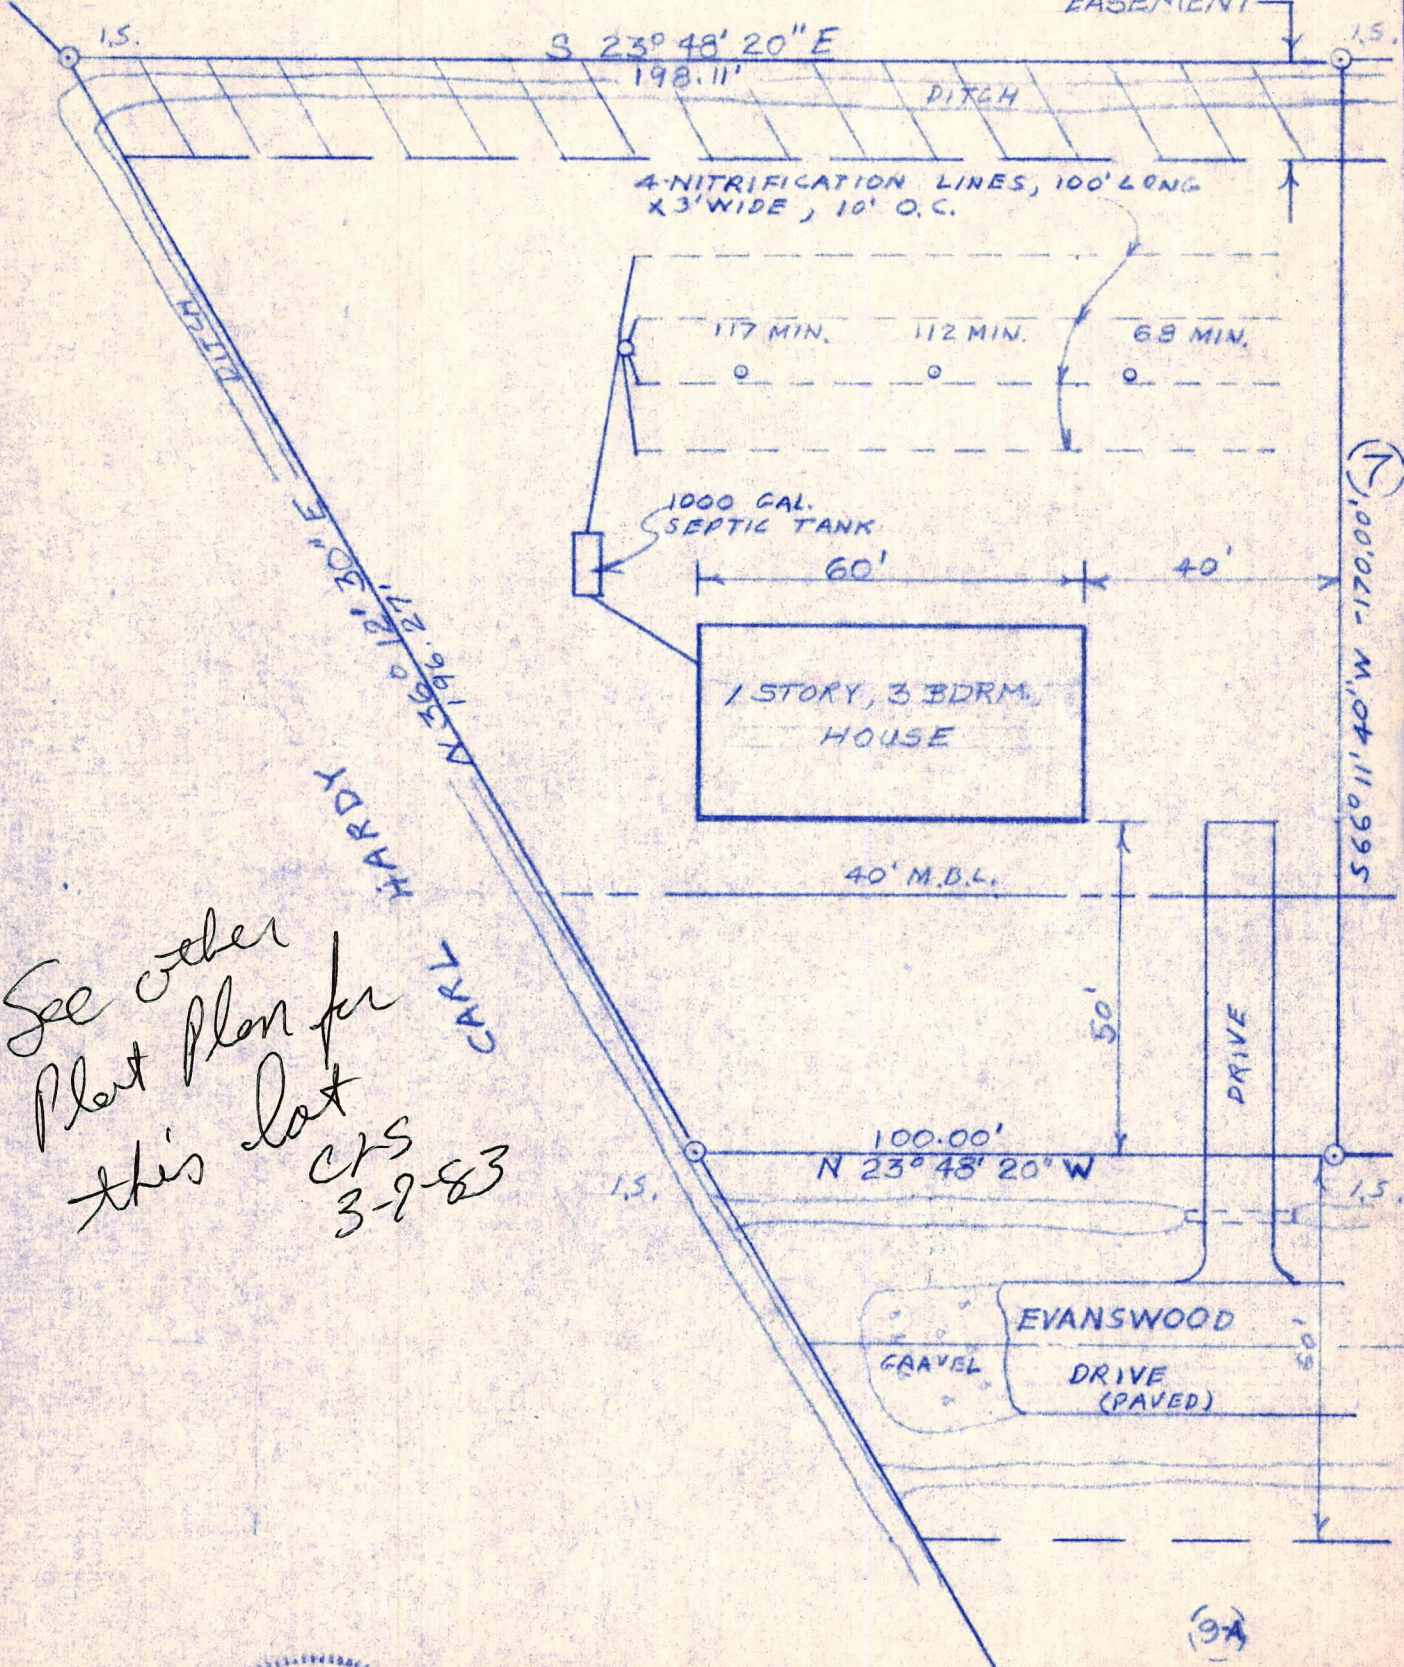

See other
 Plot Plan for
 this lot
 CRS
 3-9-83



STROUD LAND SURVEYING CO.
 P.O. BOX 879
 200 W. GREENVILLE BLVD.
 GREENVILLE, N.C. 27834

Ronnie G. Stroud
 RONNIE G. STROUD L2573

PRELIMINARY PLOT PLAN LOT 8C, EVANSWOOD 3/D

WINTERVILLE TWP, PITT CO., N.C.
 M.B. 24, PG. 170, PITT CO. REGISTRY

MARCH 31, 1982 SCALE 1"=30'