



**County of Wayne
Environmental Health
Department**
134 North John Street
Goldsboro, NC 27530

Permit

Permit NO.: EH-IMPROV-2409-00738
Permit Type: EH - Septic Improvement
Work Classification: EH - New Septic System
Permit Status: Issued

Township: 09

State Road: 581/2

Location Address	Parcel Number
3988 N NC 581 HWY (Shawn Pearce - Lot 2), KENLY, NC 27542	2685284430

Contacts	
Owner GRAYLON AYCOCK 2104 NC HIGHWAY 222 W, FREMONT, NC 27830	Applicant Scott's Customs (919)235-7200 admin@scotts-customs.com

Description: Shawn Pearce - Lot 2

Inspection Requests:
 Inspections: 919-731-1169 / Planning: 919-731-1650 /
 Environmental Health: 919-731-1174

Fees	Amount
EH - SEPTIC - Improvements (Pump Required)	\$50.00
EH - SEPTIC - Improvements New	\$350.00
Total:	\$400.00

Payments	Amt Paid
Total Fees	\$400.00
Credit Card	\$350.00
Amount Due:	\$50.00

Inspection Type	Environmental Health Specialist	Date Issued	Exp Date	Status
EH - IP (Improvements Permit)				
EH - CA (Construction Authorization)	Brian M. Jany	4/29/25	4/29/30	OKIS
EH - OP (Operation Permit)				

Additional Information





Water Source: Public
Type of Establishment: Residential Dwelling Units
Multiple Dwelling Units: No
Unit Type: Bedrooms
Unit_Count: 3
Property Notes: Max occupancy= 6 people
Septic GPD: 360
System Classification: Type III - Other Non-Conventional Trench System
Other: 25% Reduction
Line Length: 6(38X3)
Line Depth: 24
Nitrification Square Feet: 684
Tank #1: Septic Tank
Tank #1 Size: 1000
Tank #2: Pump Tank
Tank #2 Size: 1000
Pump Required?: Yes
System Notes: *Pump required unless gravity can be met

SITE DATA

SHAWN PEARCE SUBDIVISION
 LOT NUMBER 2
 LOT AREA: 0.557 AC
 PLAT CABINET P, PAGE 120 E
 GREAT SWAMP TOWNSHIP
 WAYNE COUNTY, NC




Digitally signed by:
Bryan K. Jones, PE
 S 07°46'41" W

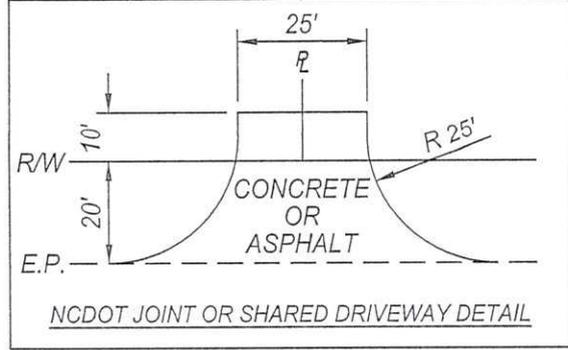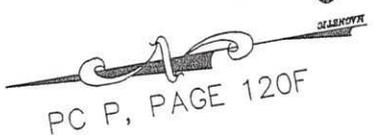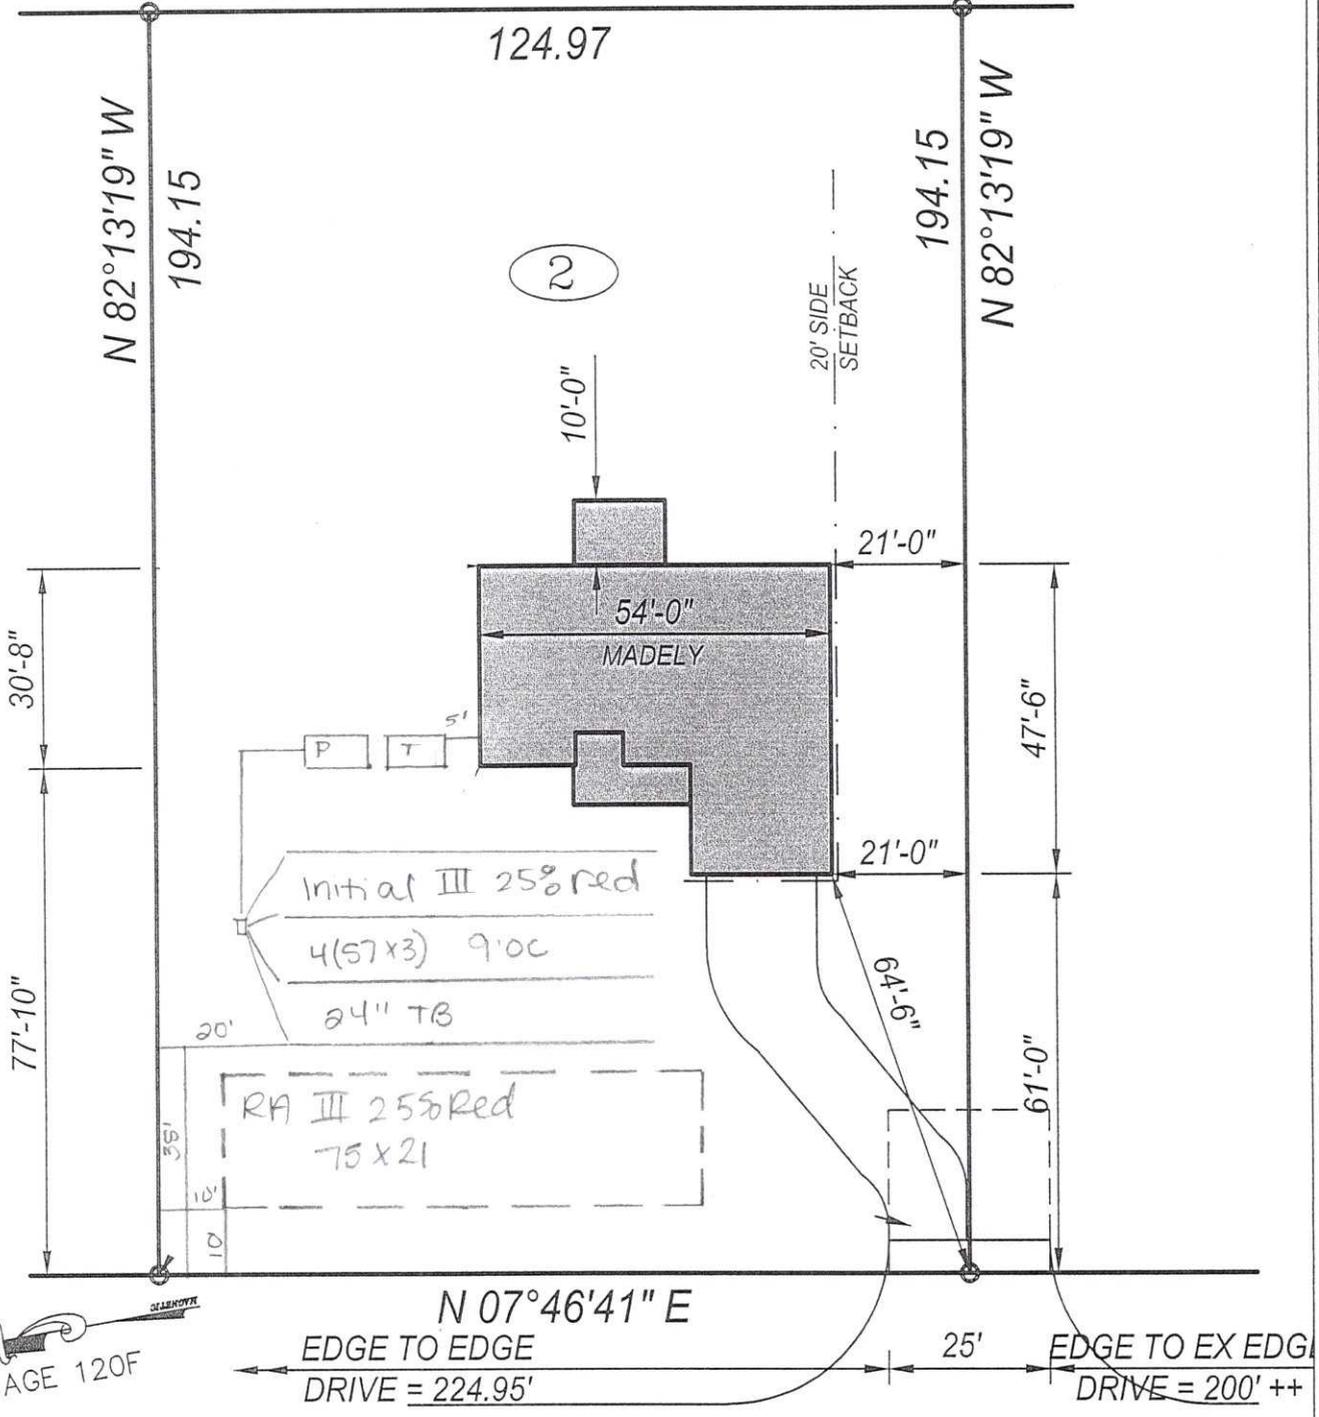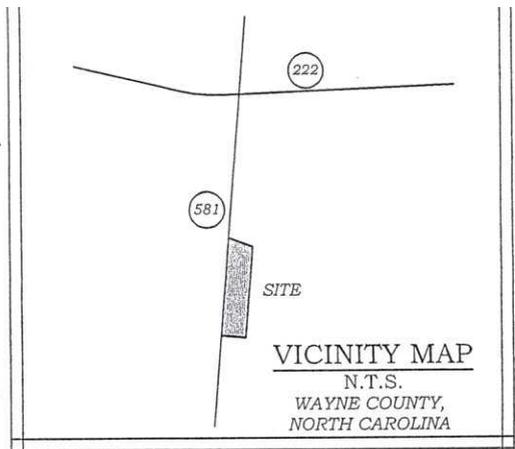

SR 581
 60 FT R/W

THIS PRE-CONSTRUCTION PLAN IS DEVELOPED TO DISPLAY THE LAYOUT OF BUILDINGS, DRIVEWAYS, UTILITIES, ETC. FROM A PREVIOUSLY APPROVED AND RECORDED SUBDIVISION PLAT. REFER TO RECORDED DOCUMENT FOR ADDITIONAL INFORMATION NOT SHOWN ON THIS PLAN.

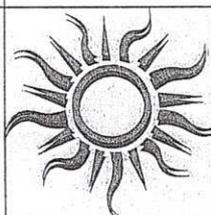

BRYAN K. JONES CONSULTING ENGINEERS, P.A.
 Post Office Box 10882
 Goldsboro, North Carolina 27532 LIC#:C-3065
 919-221-5222

Project Name:
SHAWN PEARCE SUBDIVISION
 Title:
PRECONSTRUCTION PLAN: LOT 2
PRELIMINARY PLAT - NOT FOR RECORDATION, CONVEYANCES, OR SALE
 Client:
HOLLAND 5 HOMES

Drawn By: BKJ	Project Number: 25026	Scale: 1" = 30'	Date: 4/25/2025 REV	Sheet: 1 of 1
-------------------------	---------------------------------	---------------------------	-------------------------------	-------------------------