


REFERENCE NUMBER DE142I IMPROVEMENTS PERMIT	DATE 02.12.88	PARCEL IDENTIFIER: D03-8899-00-06-8554	COUNTY: CAMDEN COUNTY
QUESTEE: HALLA DAVID 1636 HELMSLEY CRT VIRGINIA BEACH, VA 23464 TELEPHONE: 489-4848		OWNER: HALLA DAVID 1636 HELMSLEY CRT VIRGINIA BEACH, VA 23464	

LOCATION DIRECTIONS:  
CAMDEN RT. SHORES/EDGEWATER LOT 144

E: 0 2755A	WATER: PRIV	SEWER: PRIV	SIGNATURE OF OWNER OR AUTHORIZED AGENT:
------------------	----------------	----------------	---

#BEDRMS = 3                      DISPOSAL = N                      #PEOPLE = 3                      TYPE.BLD = R  
 SZ.TANK = 1000                      LINE.LEN = 65                      #LINES = 4                      WIDTH.BOT = 3

REMARKS: SHALLOW PLACEMENT      *Maximum 12" top of rock to <sup>Top of</sup> fill.*  
*Keep 10ft. min. within property lines and fill area.*

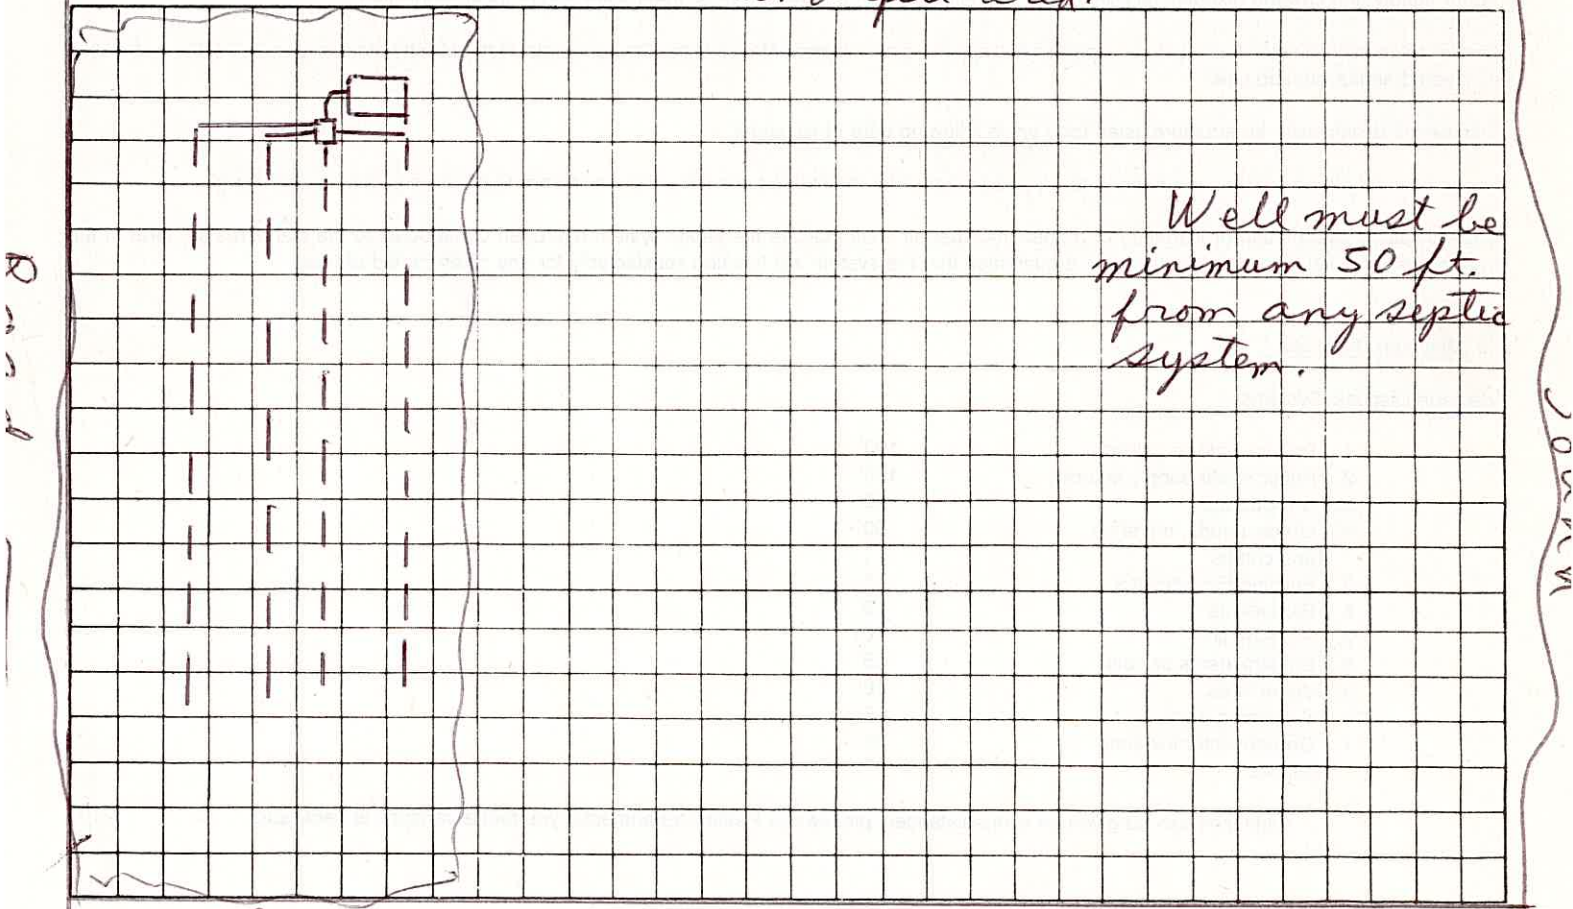

*Well must be minimum 50 ft. from any septic system.*

12' RW

PASQUOTANK-PERQUIMANS-CAMDEN-CHOWAN DISTRICT HEALTH DEPARTMENT COPY

DATE ISSUED: 10.19.90                      SANITARIAN: LLD  
 DATE APPROVED: 10-19-90                      SANITARIAN: *Luther J Daughtry RS*  
 W.G. Holt

SEPTIC TANK INSPECTION

Name David Halla Permit # D 6142 I Power Co.

Cam Pt Edgewater Lot 144

Septic Tank Serial # 830 gallons 1,000 Tee

Pipe from tank to nitrification lines schedule 40

Distribution box outlets level

	Line 1	Line 2	Line 3	Line 4	Line 5
Grade	<input checked="" type="checkbox"/>	<input checked="" type="checkbox"/>	<input checked="" type="checkbox"/>	<input checked="" type="checkbox"/>	<input type="checkbox"/>
Rock	<input checked="" type="checkbox"/>	<input checked="" type="checkbox"/>	<input checked="" type="checkbox"/>	<input checked="" type="checkbox"/>	<input type="checkbox"/>
Length	<input checked="" type="checkbox"/>	<input checked="" type="checkbox"/>	<input checked="" type="checkbox"/>	<input checked="" type="checkbox"/>	<input type="checkbox"/>
Width	<input checked="" type="checkbox"/>	<input checked="" type="checkbox"/>	<input checked="" type="checkbox"/>	<input checked="" type="checkbox"/>	<input type="checkbox"/>

Remarks \_\_\_\_\_  
 \_\_\_\_\_  
 \_\_\_\_\_

Any changes from the original permit to be drawn below:

Date 10-19-90

Sanitarian Luther Daughtry