

2:00

JOHNSTON COUNTY ENVIRONMENTAL HEALTH DEPARTMENT


205 South Second Street
Smithfield, North Carolina 27577
Telephone (919) 989-5180
IMPROVEMENT PERMIT

Application No.: 62528
Tax Map No.: _____
Date: 5/9/02

Name: Aleen Langdon
 Address: 1359 NC 50 Hwy N Benson NC 27504
 Location: Hwy 50 take I 95 south, TR Hwy 50, on rt before large white house before SR 1303
 S/D Lot No.: _____
 Facility: residential LTAR: .4
 Bedrooms: 3 Design Daily Sewage Flow: 360 Lot area: ±1.00 ac.
 New Construction: Repair: _____ Water Supply: public
 Soil/Site Classification: P.S.
 Septic Tank Size: 1000 gal Grease Trap Size: N/A
 Pump Tank Size: N/A Pump(s) Size: N/A
 Drainfield Type: conventional Square Feet: 900
 No. Lines: 3' Width: 3' Length: 100' Depth: 18-22"
 Design/Layout by: _____ Permit Issued By: DEP
 Inspection: Lines: _____ Septic Tank/Box: _____
 Pump Tank: _____ Pump(s)/Pressure: _____
 Drainage: _____ Contractor: Tony Carroll

AUTHORIZATION FOR WASTEWATER SYSTEM CONSTRUCTION

ISSUED BY: Daniel Sturgis Jr. DATE ISSUED: 5/9/02
 By rule this septic system requires the use of an effluent filter and a waterproof seal. A riser and septic marker may also be required.

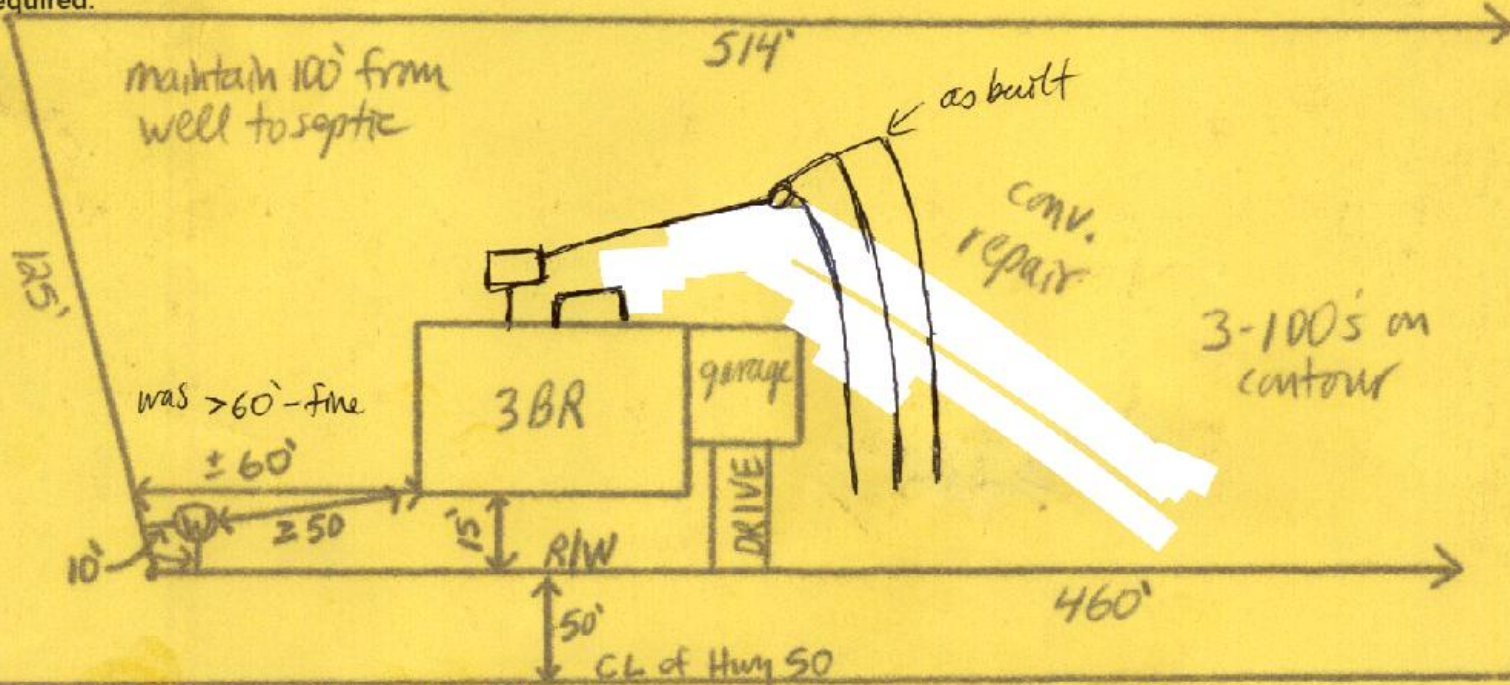

OPERATION PERMIT BY: Daniel Sturgis Jr. DATE: 6/17/02

Systems shall be installed as shown in sketch or as on attached plans and specifications. Any unauthorized site disturbance, filling, soil removal, or layout changes may result in this permit being revoked. This authorization for wastewater system to construct is good for 5 years from date of issue.

