

JOHNSTON COUNTY ENVIRONMENTAL HEALTH DEPARTMENT

205 South Second Street
 Smithfield, North Carolina 27577
 Telephone (919) 989-5180

Application No.: 48140

Tax Map No.: _____

IMPROVEMENT PERMIT

Date: 1-12-97


Name: William Johnson
 Address: _____
 Location: SR-1553
 S/D Lot No.: 3
 Facility: Residential LTAR: .4
 Bedrooms: 3 Design Daily Sewage Flow: 360 gal Lot Area: 1.94 AC + 1.36 AC
 New Construction: Repair: _____ Water Supply: Well
 Soil/Site Classification: P5
 Septic Tank Size: 1000g Grease Trap Size: N/A
 Pump Tank Size: 1000g Pump(s) Size: 1/3 to 1/2 HP
 Drainfield Type: Conc/Pump Square Feet: 900 sq'
 No. Lines: 3 Width: 3' Length: 100' Depth: 20"-22"
 Design/Layout by: Jimmy Allen Permit Issued By: R Mill
 Inspection: Lines: MS Septic Tank/Box: 2 B 1000 646
 Pump Tank: DB 1000 Pump(s)/Pressure: MS
 Drainage: N/A Contractor: Brantley

AUTHORIZATION FOR WASTEWATER SYSTEM CONSTRUCTION

ISSUED BY: Robert Mill DATE ISSUED: 1-12-97

* Do Not park, pave, drive,
 or build within 5' of
 Septic System.
 * Maintain 10' off septic system
 to property lines.

* Not to scale

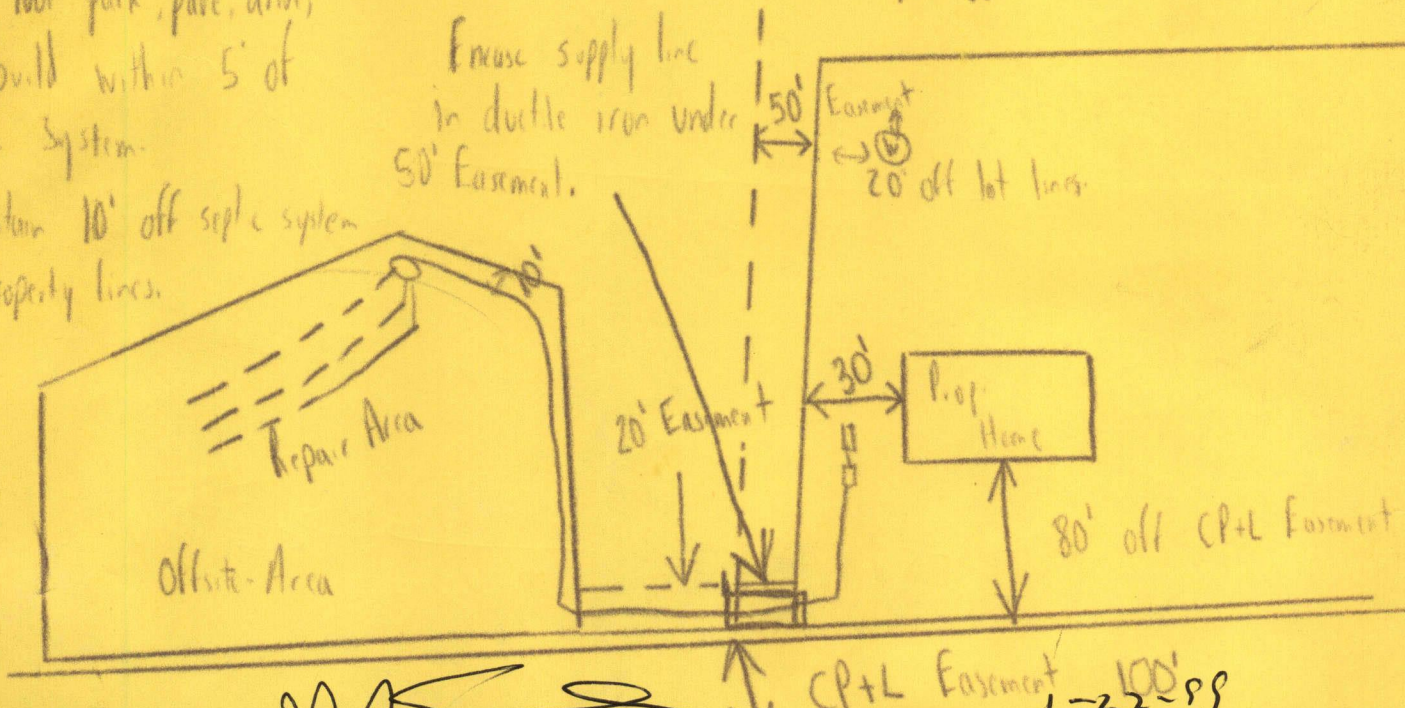

OPERATION PERMIT BY: [Signature] DATE: 1-22-99

Systems shall be installed as shown in sketch or as on attached plans and specifications. Any unauthorized site disturbance, filling, soil removal, or layout changes may result in this permit being revoked. This authorization for wastewater system to construct is good for 5 years from date of issue.