


IMPROVEMENT PERMIT

17.05

Owner: Greenville Timberline, LLC.
Owner Address: 150 East Arlington Boulevard (Suite E)
Owner Address(2): Greenville, N.C. 27858
Owner Phone #: (252) 355-9288
Property Address: SR 1725 (Pamlico Beach Road)
Property Address(2): Bailey Point
PIN: 15-015504
Record: LOT # 24
Establishment Type: Home
Type of Well: Private Well
Design Flow (GPD): 360

Initial Site
Wastewater System: Conventional Pipe
Long Term Acceptance Rate (GPD/SQFT): 0.4
Trench Width: 3 FT
Trench Spacing (OC): 9 FT
Trench Bottom From NGL: -12 IN
Septic Tank Volume: 1000 GAL

50' PAMLICO RIVER
RIPARIAN BUFFER

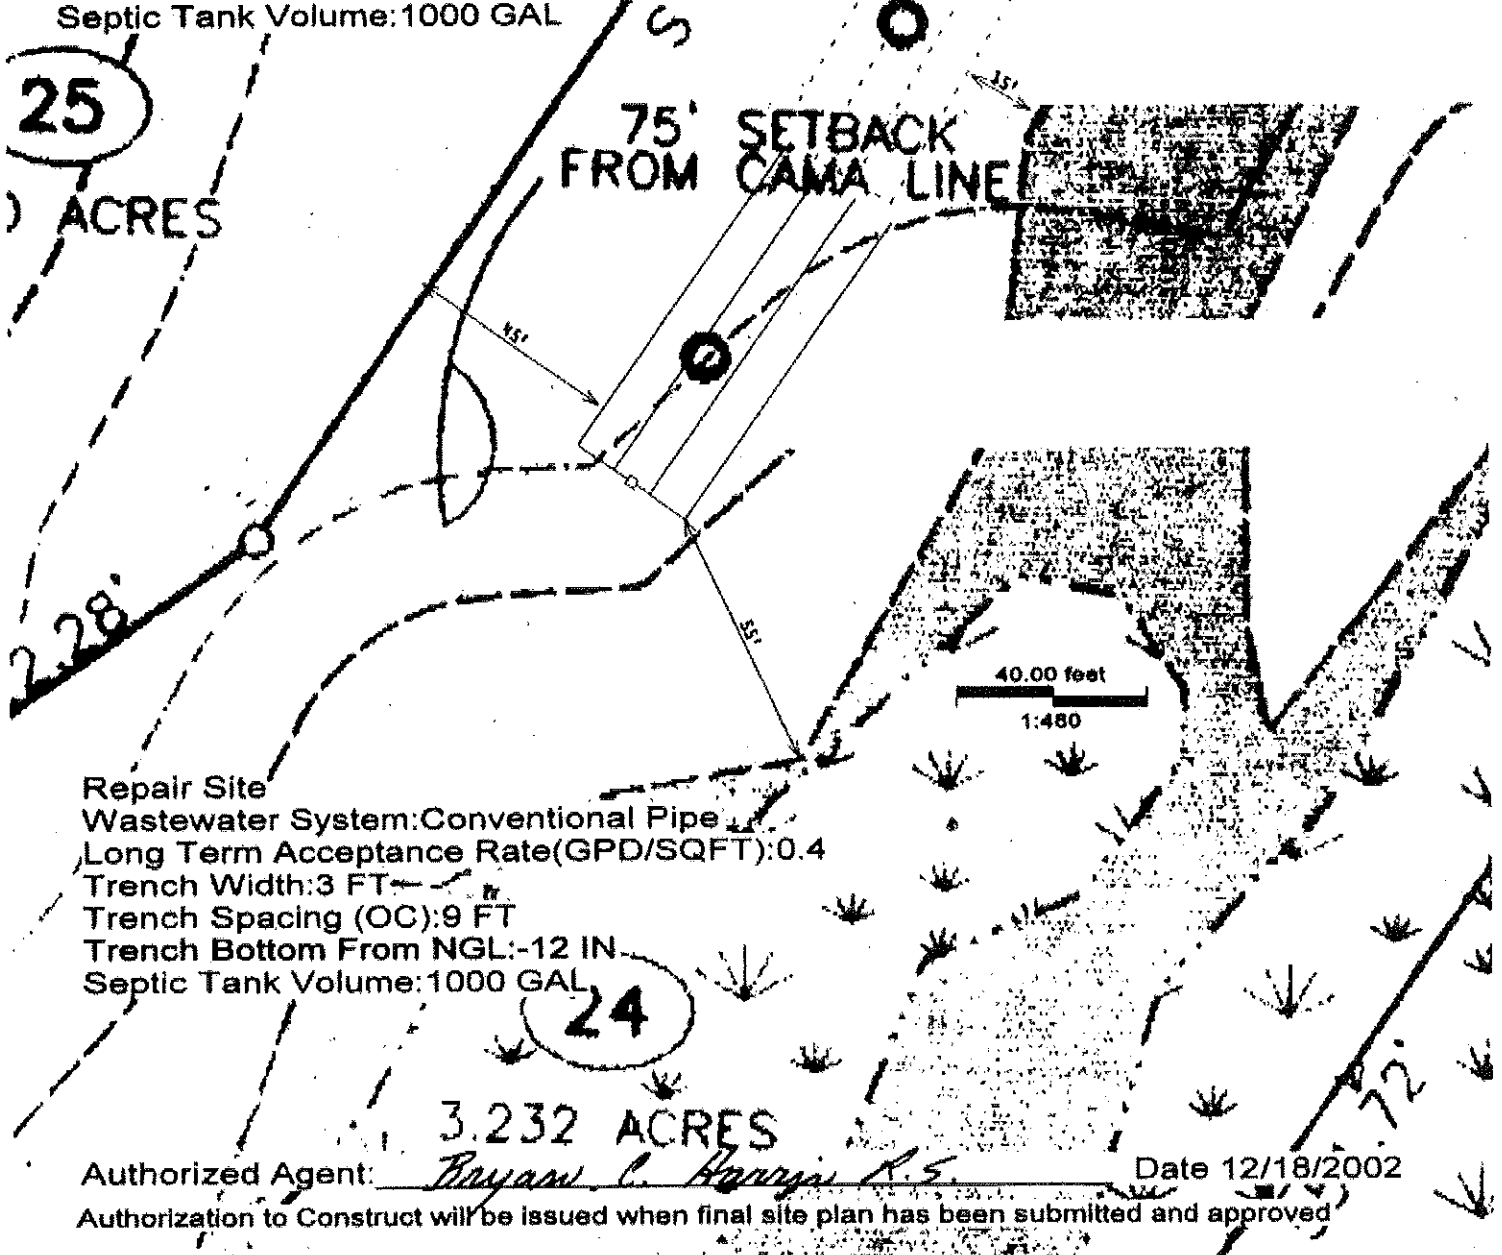

Repair Site
Wastewater System: Conventional Pipe
Long Term Acceptance Rate (GPD/SQFT): 0.4
Trench Width: 3 FT
Trench Spacing (OC): 9 FT
Trench Bottom From NGL: -12 IN
Septic Tank Volume: 1000 GAL

Authorized Agent: Rayan C. Hays, R.S. Date 12/18/2002
Authorization to Construct will be issued when final site plan has been submitted and approved