

PAMLICO COUNTY HEALTH DEPARTMENT

P.O. BOX 306
BAYBORO, N.C. 28515
IMPROVEMENT PERMIT


Owner:CDKP c/o Phil Hedrick
Owner Address:572 Country Club Drive West (valid 5 years)
Owner Address(2):Arapahoe, NC 28510
Owner Phone #:(252) 249-1108
Property Address:304 Mason Bay Road
Property Address(2):Merritt, NC 28556
PIN:J043-58-37
Record #58469
Establishment Type:Home
Type of Well:Public Well
Design Flow (GPD):360

Initial Site
Wastewater System:Conventional Pipe
Long Term Acceptance Rate(GPD/SQFT):0.4
Trench Width:3 FT
Trench Spacing (OC):9 FT
Trench Bottom From NGL:+4 IN
Mound Height: 22 IN
Septic Tank Volume:1000 GAL

Repair Site
Wastewater System:Conventional Pipe
Long Term Acceptance Rate(GPD/SQFT):0.4
Trench Width:3 FT
Trench Spacing (OC):9 FT
Trench Bottom From NGL:+4 IN
Mound Height: 22 IN
Septic Tank Volume:1000 GAL

50.00 feet
1:600

3.07 ACRES

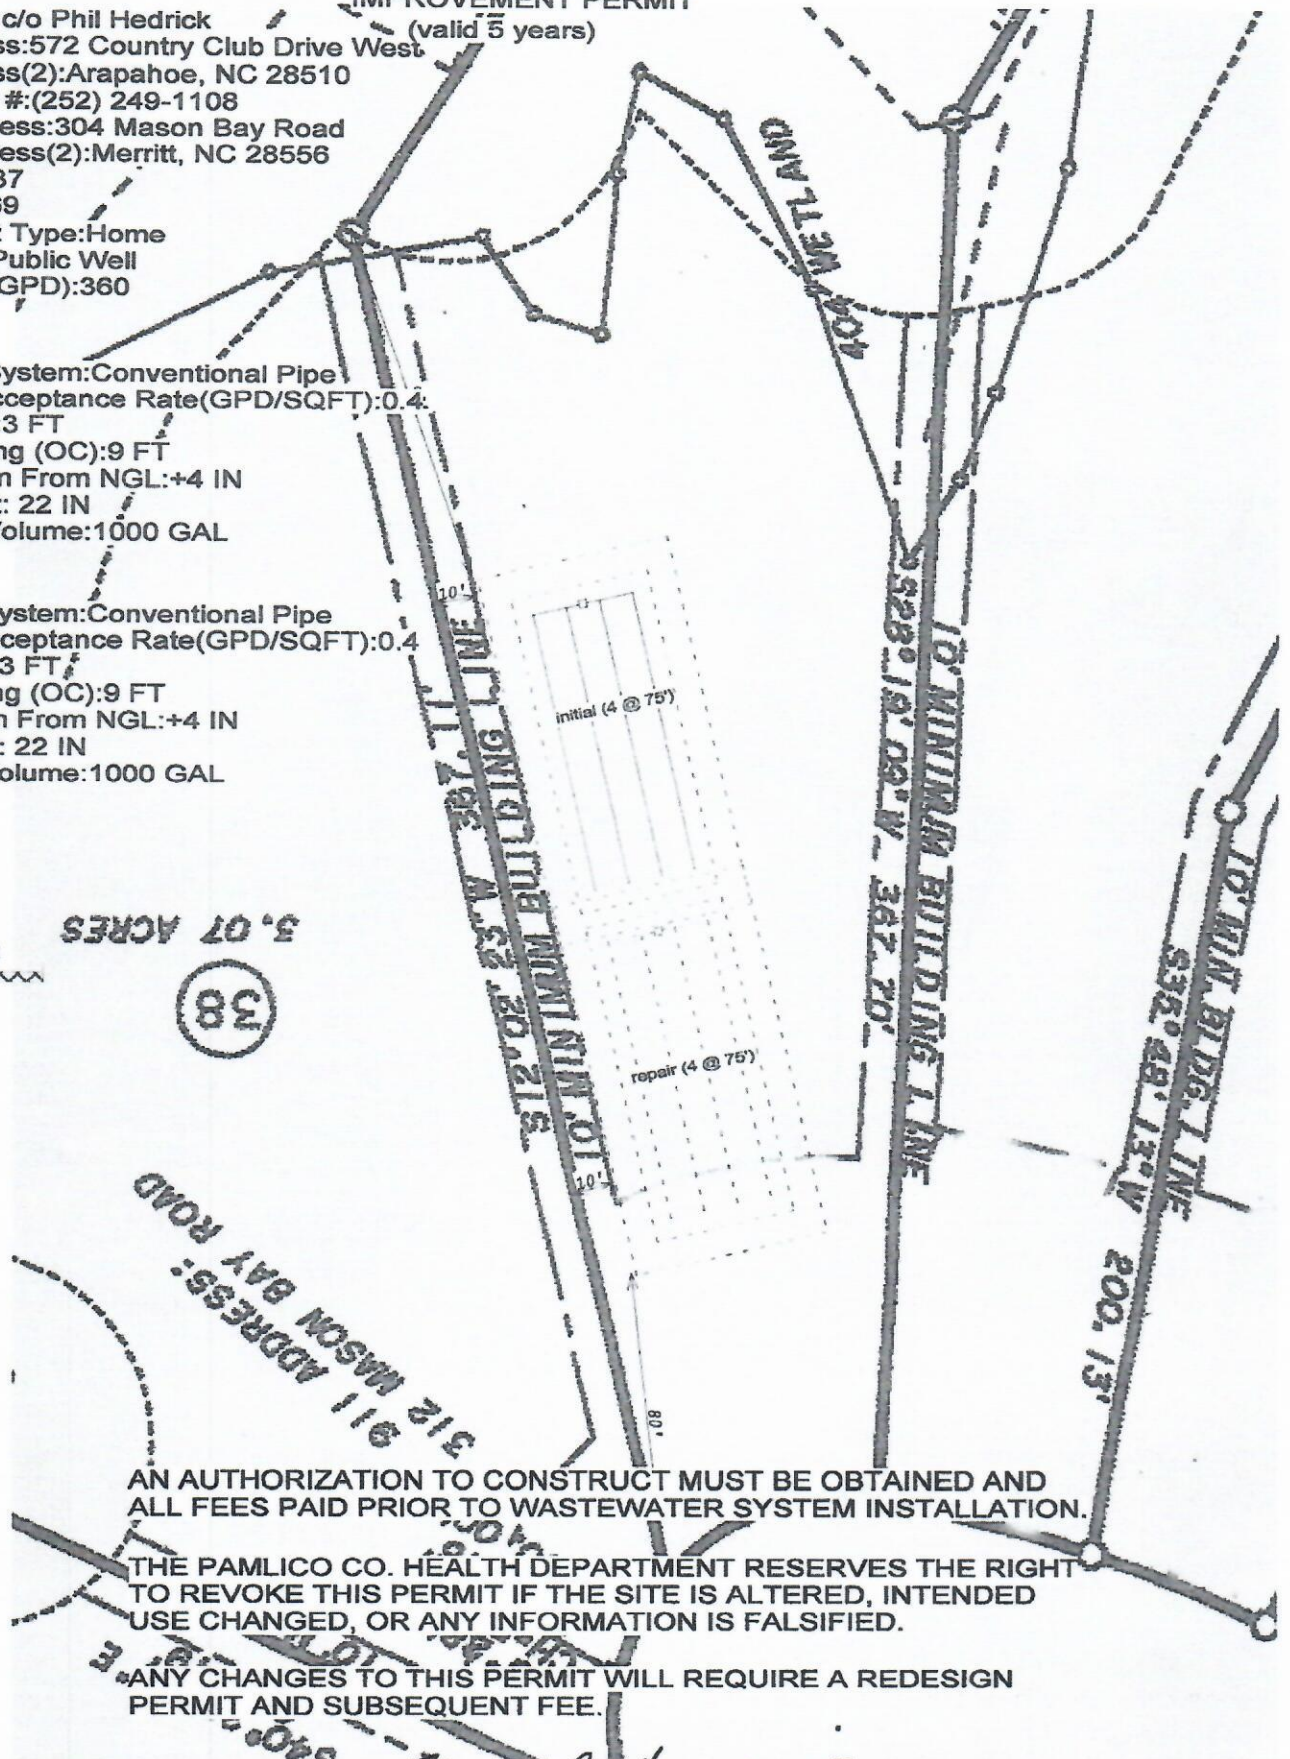

AN AUTHORIZATION TO CONSTRUCT MUST BE OBTAINED AND ALL FEES PAID PRIOR TO WASTEWATER SYSTEM INSTALLATION.

THE PAMLICO CO. HEALTH DEPARTMENT RESERVES THE RIGHT TO REVOKE THIS PERMIT IF THE SITE IS ALTERED, INTENDED USE CHANGED, OR ANY INFORMATION IS FALSIFIED.

ANY CHANGES TO THIS PERMIT WILL REQUIRE A REDESIGN PERMIT AND SUBSEQUENT FEE.

Authorized Agent:

Bryan C. Harris, R.E.H.S.

Date 1/22/2007