




PERMIT # **RALT2023-00044**

DATE **Apr 11, 2023**

STAMP AFFIXED PLANS FOR THIS JOB MUST BE ON SITE AT ALL TIMES. ALL FEDERAL, STATE, AND COUNTY CODES, ORDINANCES AND REGULATIONS, ETC. SHALL BE CONSIDERED AS PART OF SPECIFICATIONS FOR THIS BUILDING AND SHALL TAKE PREFERENCE OVER ANYTHING SHOWN, DESCRIBED OR IMPLIED WHERE VARIANCES OCCUR.

NOT TO SCALE

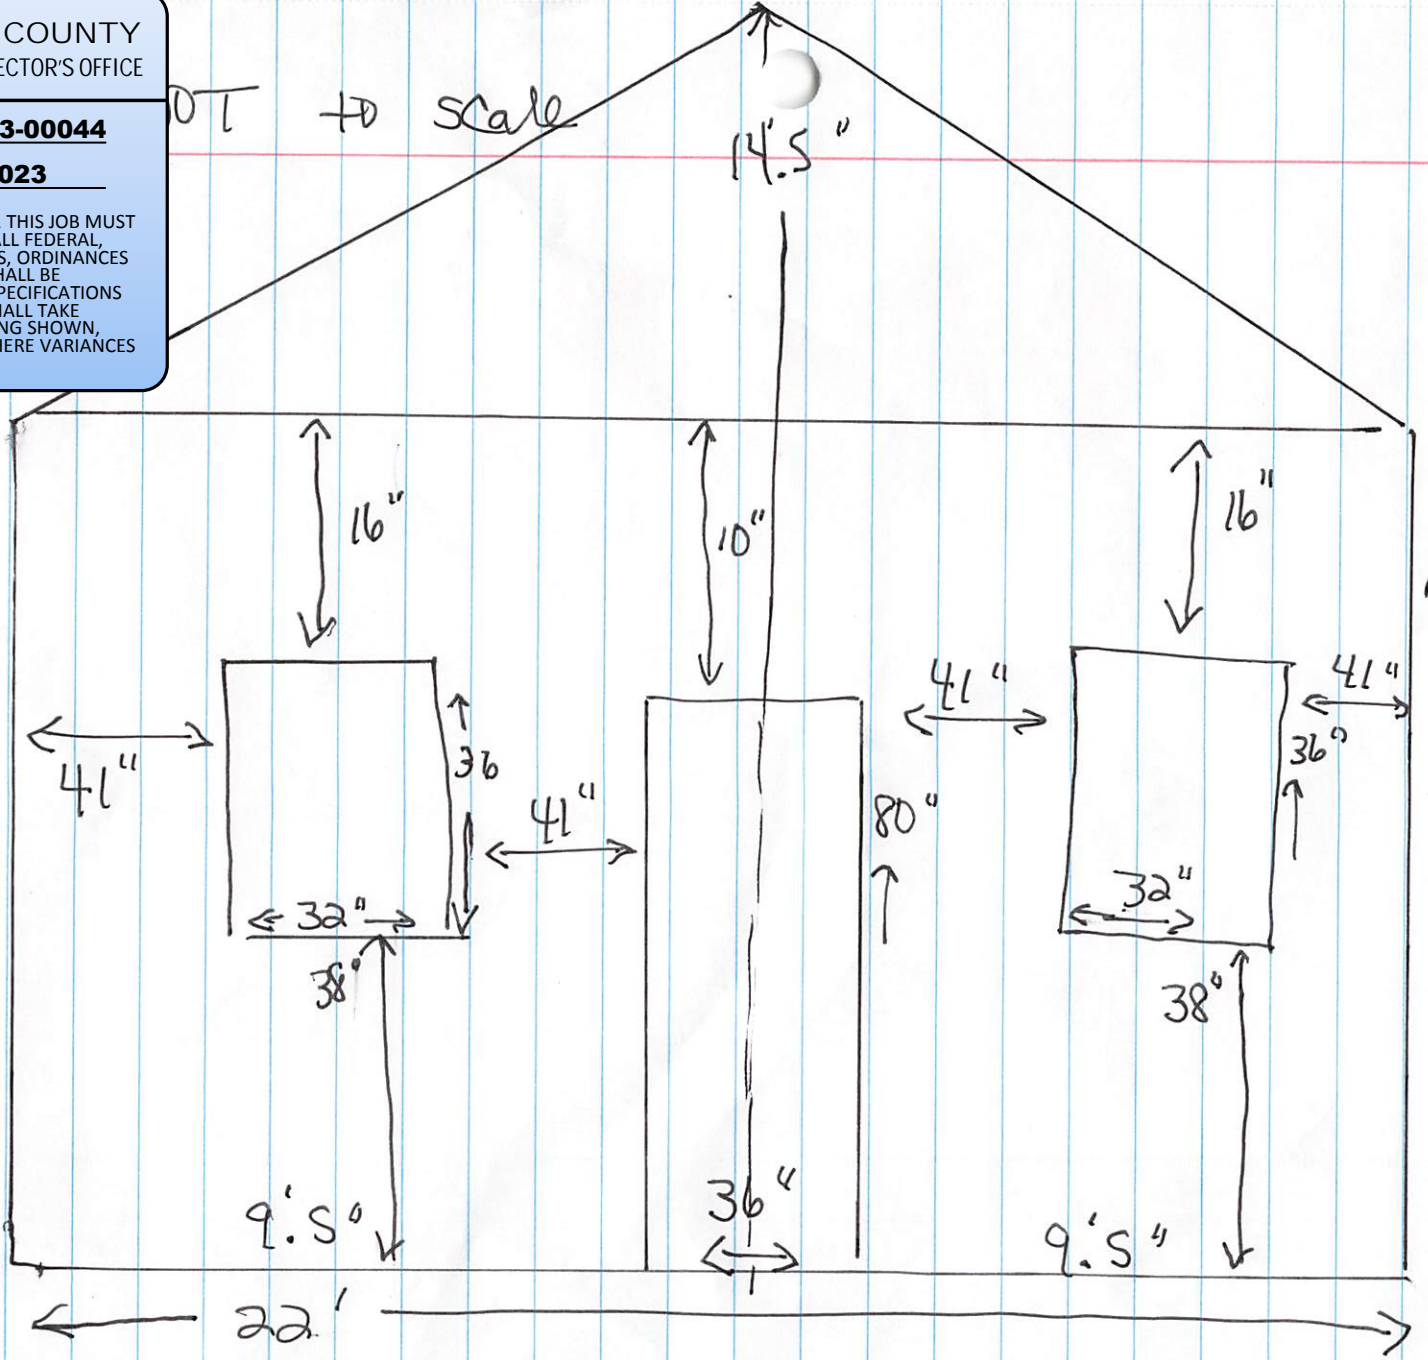


506 Square Feet

Addendum pg 1 of 3  
309 Parkton Dr  
Richlands, NC  
Michael + Dyruthia  
860-670-3076

Greenham  
SUBJ: Downstart Garage to  
Storage room by removing  
Garage door and adding one  
entry door and two side  
windows. Also, adding insulation  
to ceiling.

Appendix pg 2 of 5  
309 PARKTON DR.  
Richlands, NC  
Michael + Cynthia Greenham  
860-670-3076

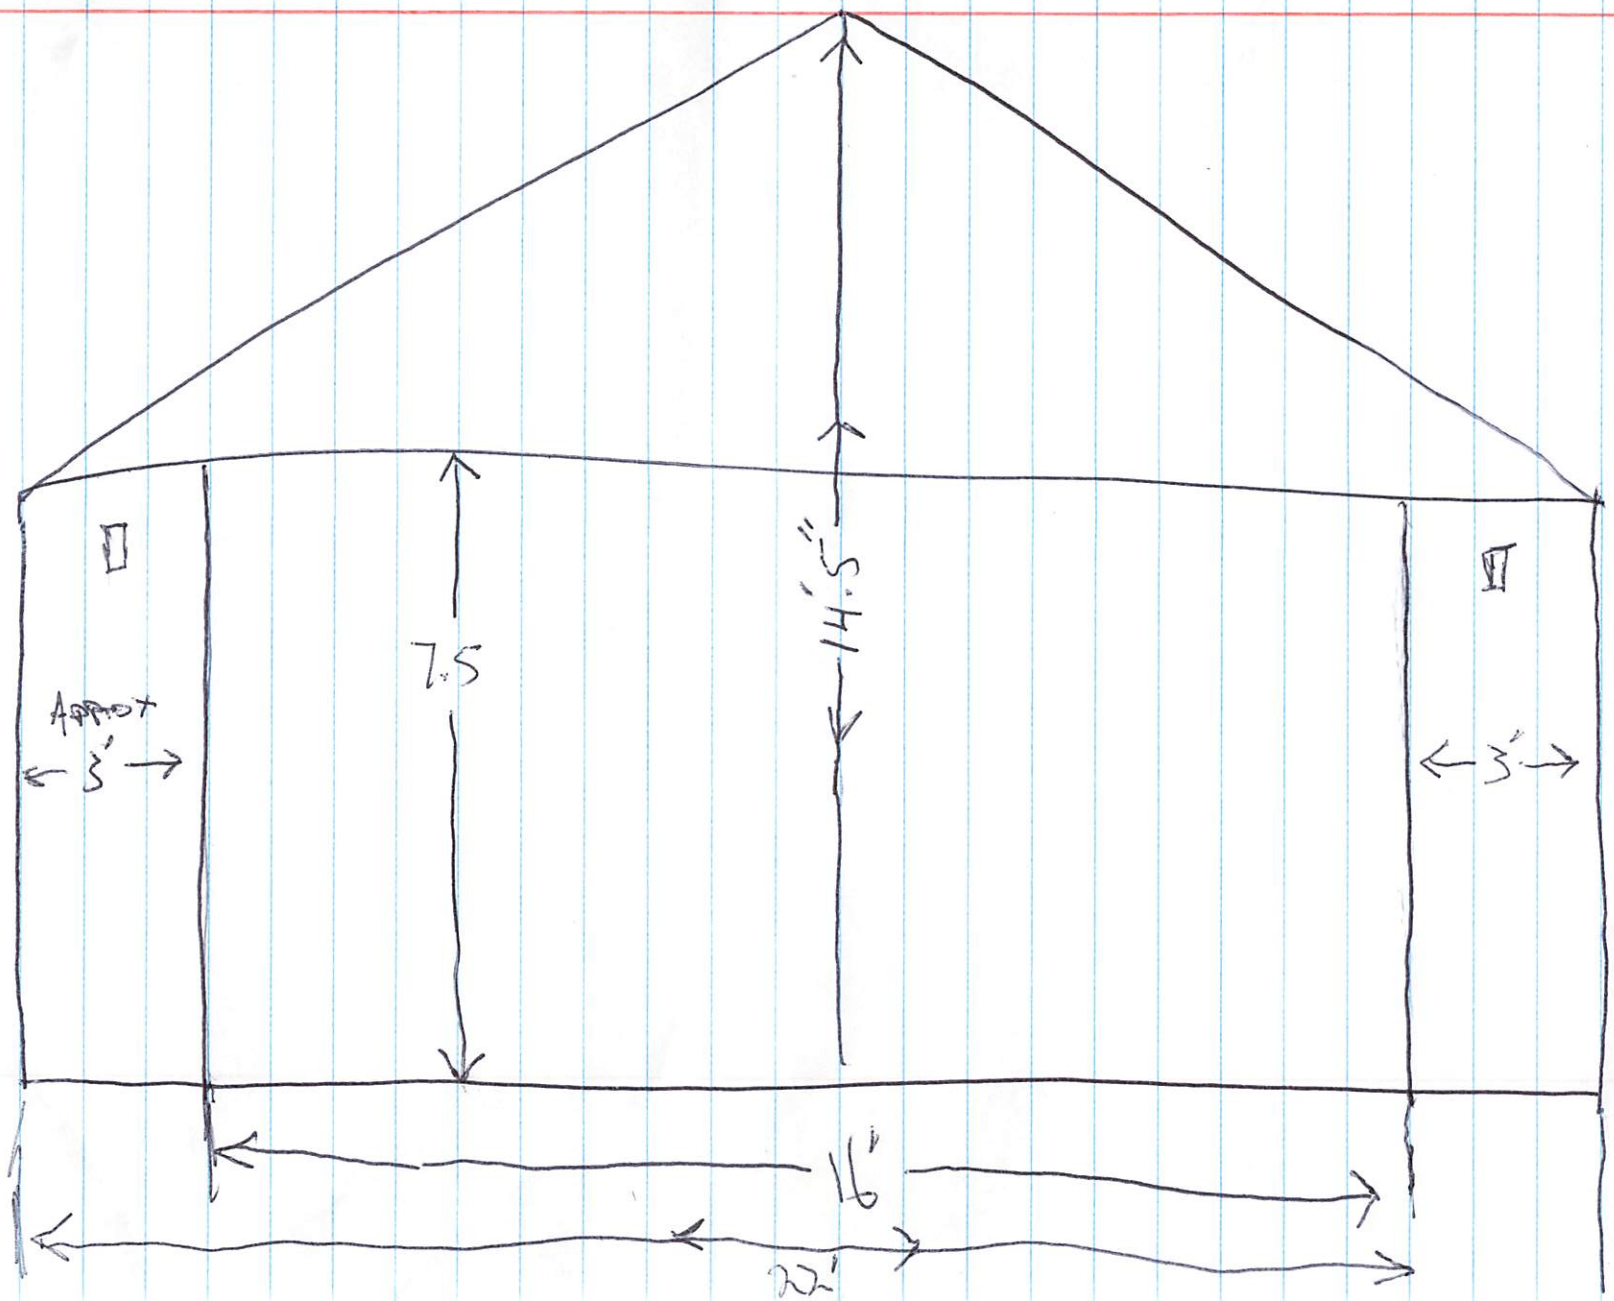

Windows

32 x 36

Door

36 x 80

Addendum Pg 3 of 5


309 Parkton Dr

Richlands, NC

Michael + Cynthia Greenham

860-670-3076

3

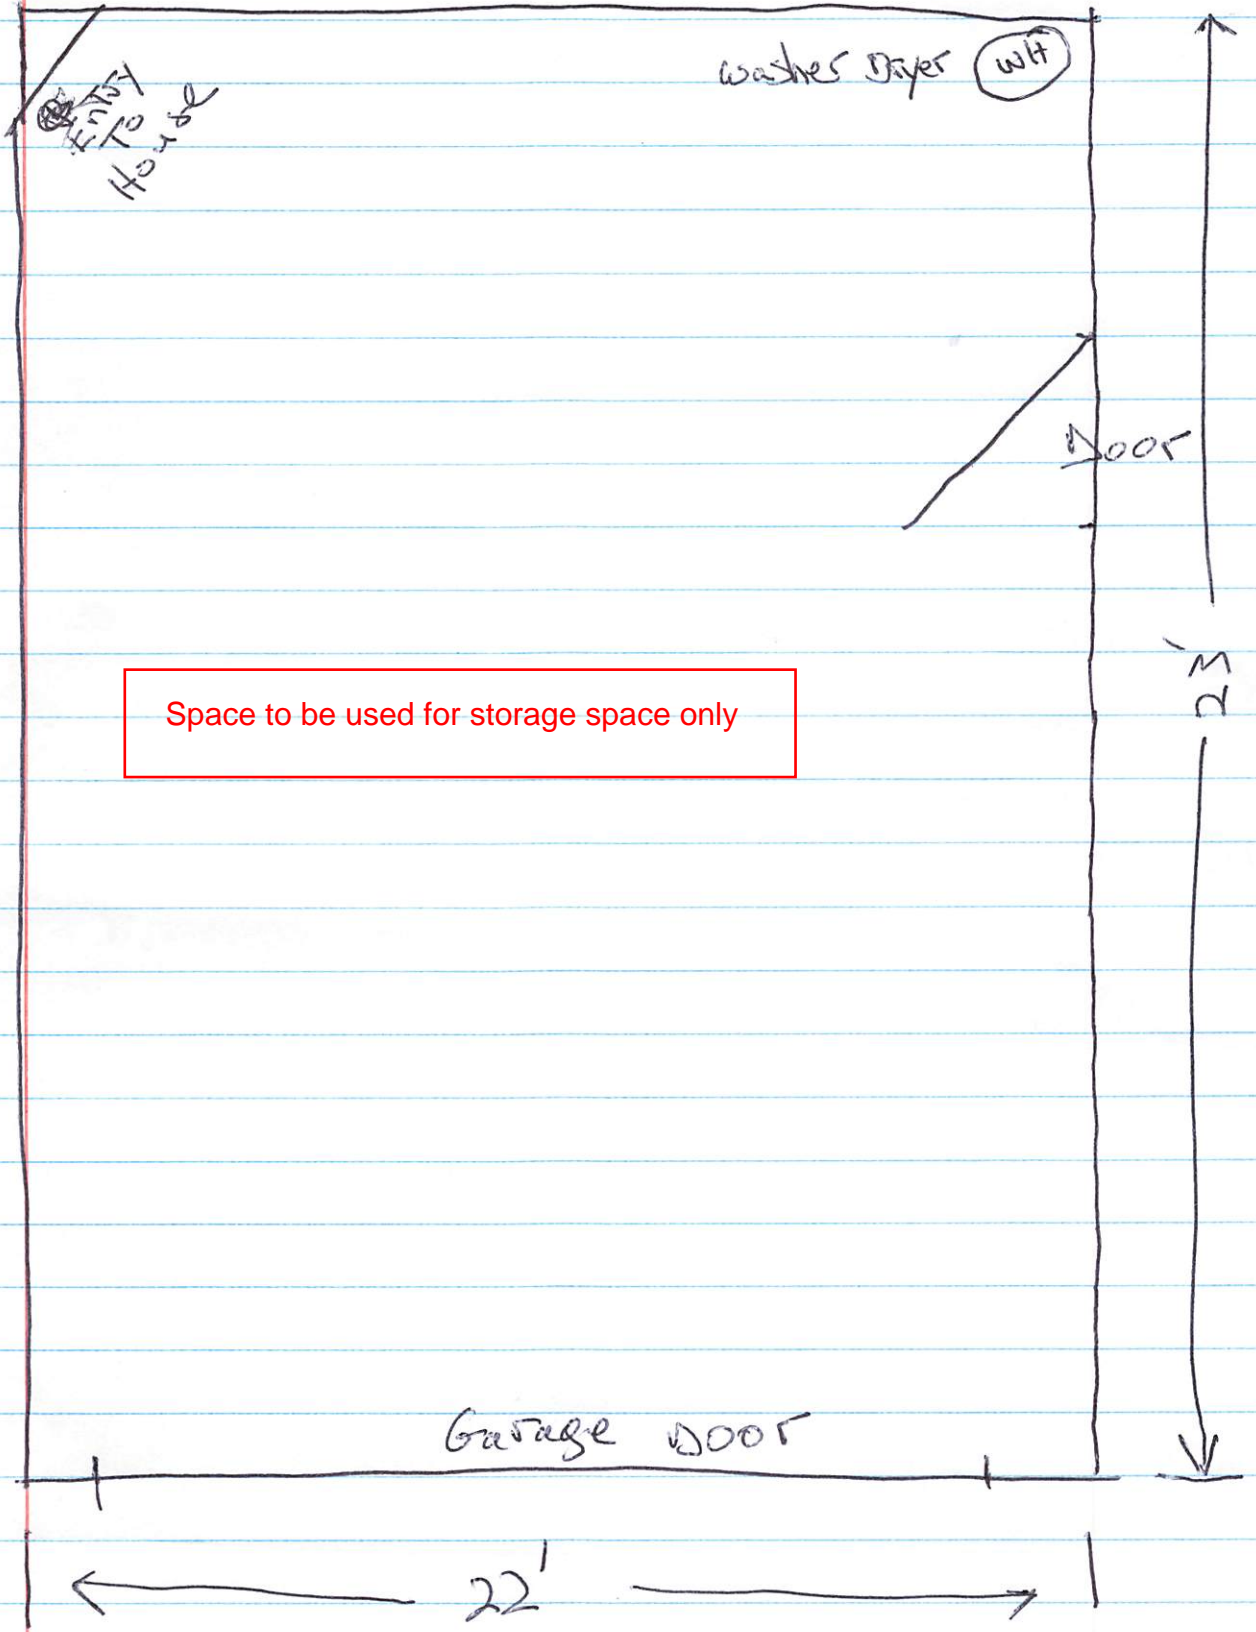

Space to be used for storage space only

Garage Door

Washer Dryer (W/D)

Door

Entry To House

22'

23'