

IMPROVEMENT PERMIT (Valid for 60 months from date of issue) (Building permit cannot be issued unless CA is marked)

CONSTRUCTION AUTHORIZATION (Expires with Improvement Permit on: **07/05/2027**)

This authorization is for a/n _____ to a wastewater system.

Applicant/Owner: **Jamie Cook** PIN#: **449901185124000** Zone: **MP** Acreage: **.89**

Property Description: **Overlook Martins Creek Lot 43**

Facility: **Residential, 2 bedrooms** Basement: **Yes with fixtures**

Design Flow: **240 gpd** Water Supply: **Existing Shared Well** (off-site)

IMPROVEMENT PERMIT

System: **LDP-10 - Gravity** Class: **III_f**
Soil Depth: **37"** Saprolite: **0** LTAR: **0.5** Slope: **45%**
Repair: **Drip - Pump TS-I** Class: **Vc**
Repair Soil Depth: **18"** LTAR: **0.25**


CONSTRUCTION AUTHORIZATION

Septic Tank: **1000 gal** Pump Tank: **Not Req'd**
Trench Length: **200'** & Spacing: **6' Min** (On Center)
Trench Depth: **18" Max** (Low Side) & Width: **12" Max**
Distribution: **Serial**

Permit Conditions:

Do not disturb designated system areas. Divert all drainage from system areas. Maintain all setbacks. Do not bench
Installer is responsible for installing lines level and on contour.
House must be built to accommodate system and repair.

Diagram (Not to Scale)

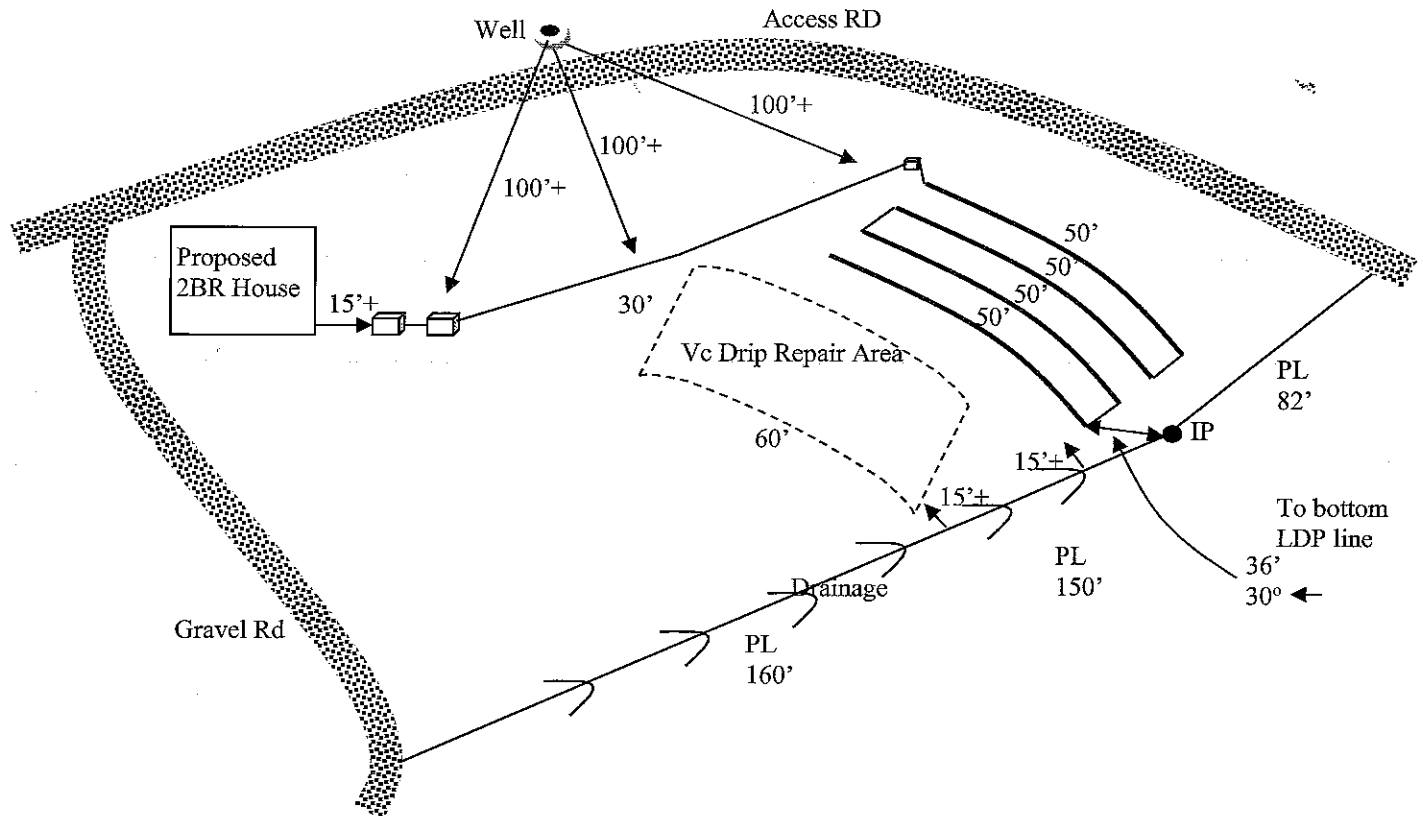

This permit/authorization is subject to revocation if the information submitted in the application is found to have been incorrect, falsified or changed, the site is altered, or intended use changes; is transferable; and is subject to the provisions of the Laws and Rules for Sewage System Collection, Treatment, and Disposal of the North Carolina Administrative Code. (By signing this document, I accept the specifications of this permit)

Date: 7/16/22

Authorization On File Owner/Legal Reps. Signature

Issue Date: **07/05/2022**

Trevor Peterson, REHS 2143

Trevor Peterson Authorized State Agent

Authorized State Agent