


390 LAKE DORNOCH DRIVE


FLOOR PLANS

MIDWEST ARCHITECTURE STUDIO

WWW.MASISMORE.COM

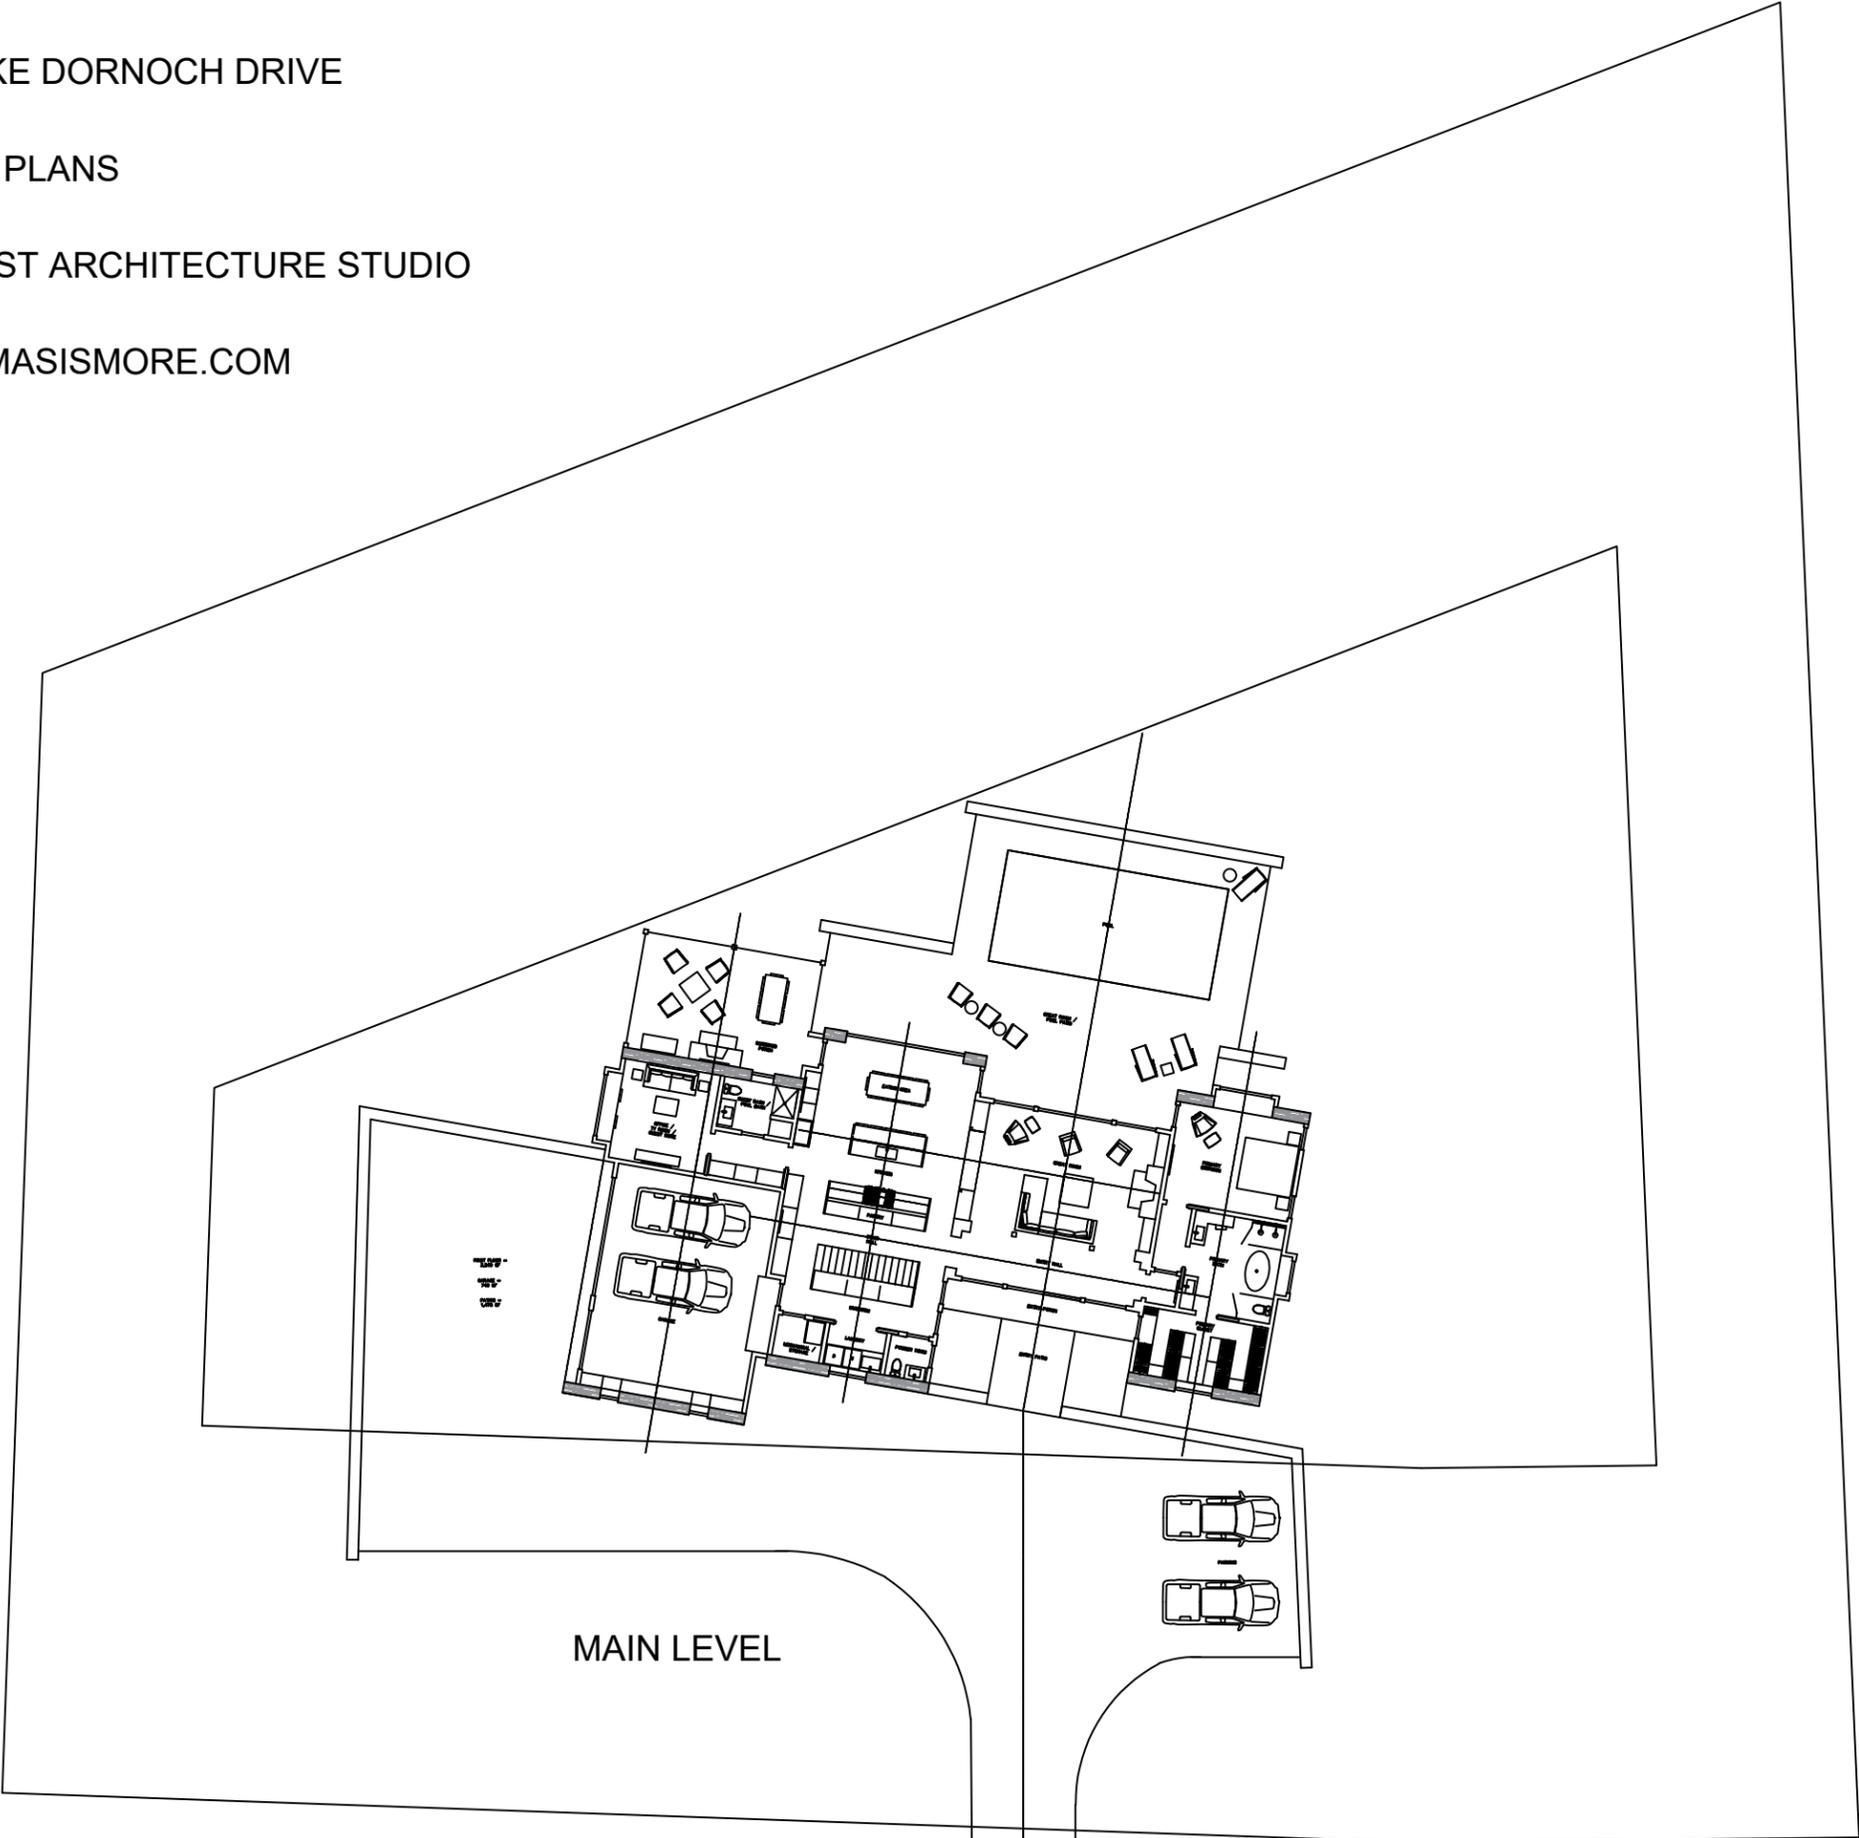

MAIN LEVEL

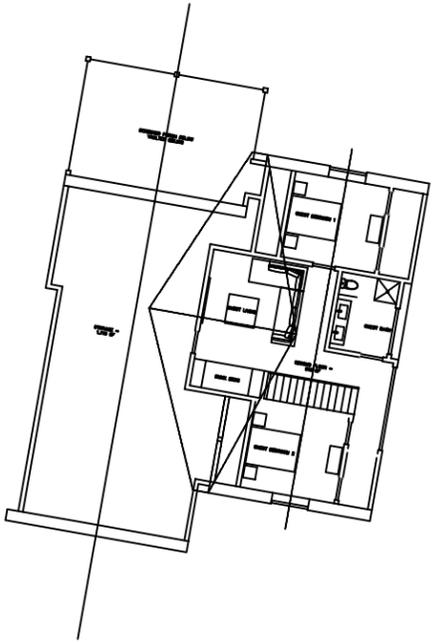

UPPER LEVEL

390 LAKE DORNOCH DRIVE

FLOOR PLANS

MIDWEST ARCHITECTURE STUDIO

WWW.MASISMORE.COM



STREET ELEVATION