

# PAMLICO COUNTY HEALTH DEPARTMENT

P.O. BOX 306

BAYBORO, N.C. 28515



## IMPROVEMENT PERMIT

(valid 5 years)

Owner: Coastal Marketing & Development Co.  
 Owner Address: 309 Middle Street (Suite 9)  
 Owner Address(2): New Bern, NC 28562  
 Owner Phone #: (252) 633-6091  
 Property Address: Shine Landind S/D (Phase II)  
 PIN: H092-4-5  
 Record: LOT # 5  
 Establishment Type: Home  
 Type of Well: Public Well  
 Design Flow (GPD): 360

**Initial Site**  
 Wastewater System: Alternative Trench  
 Long Term Acceptance Rate(GPD/SQFT): 0.4  
 Trench Width: 3 FT  
 Trench Spacing (OC): 9 FT  
 Trench Bottom From NGL: -12 IN  
 Septic Tank Volume: 1000 GAL

**Repair Site**  
 Wastewater System: ~~Conventional Pipe~~ *Low Pressure Pipe*  
 Long Term Acceptance Rate(GPD/SQFT): ~~0.3~~ *0.2*  
 Trench Width: 3 FT  
 Trench Spacing (OC): 9 FT  
 Trench Bottom From NGL: 0 IN  
 Mound Height: 18 IN  
 Septic Tank Volume: 1000 GAL

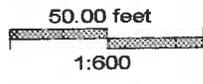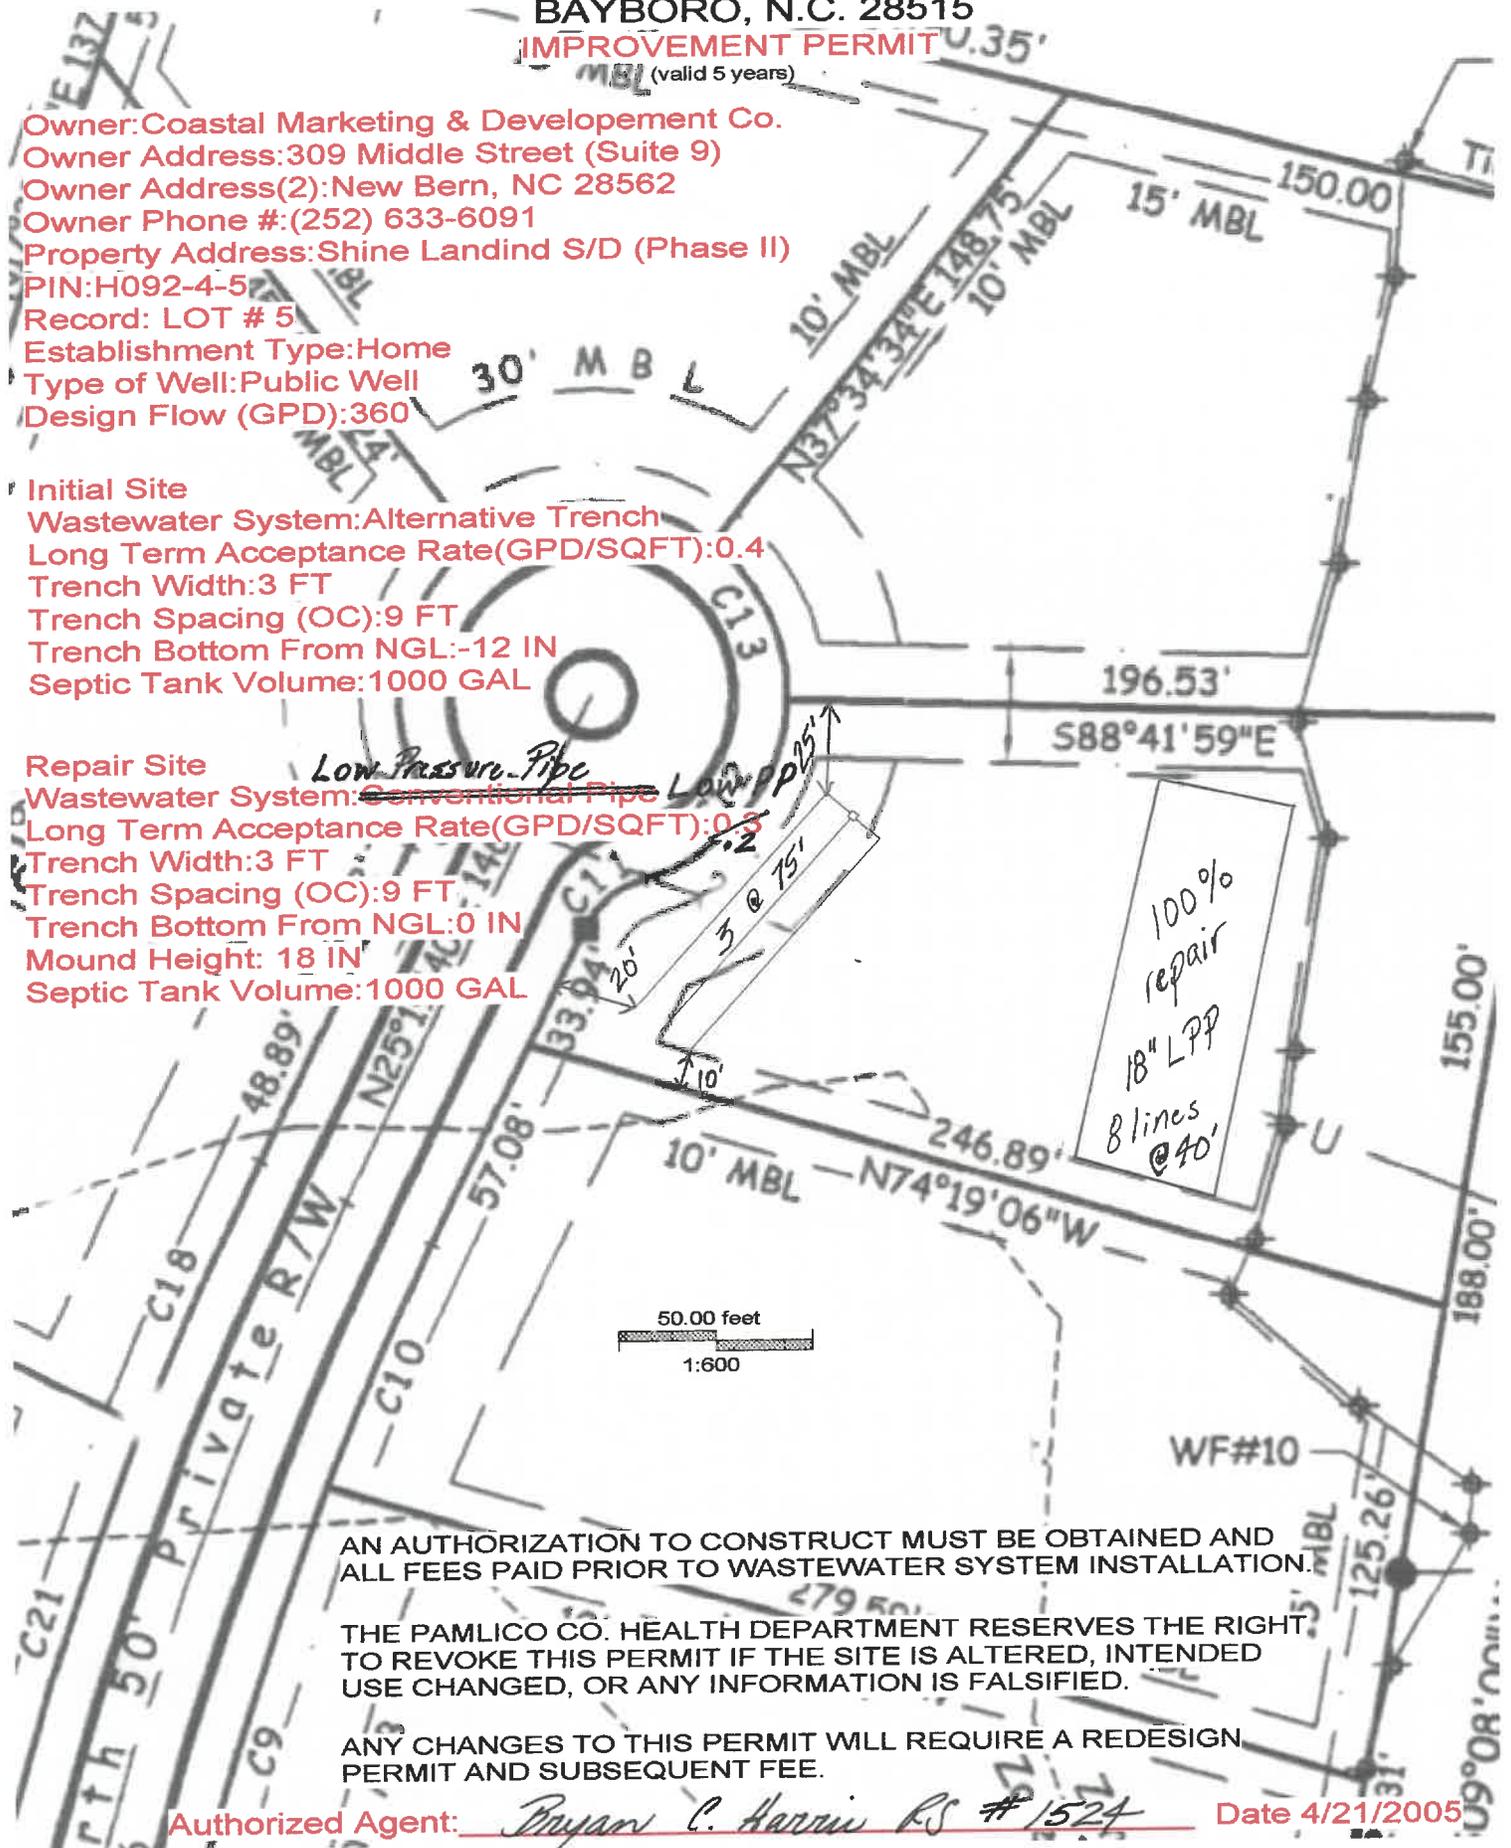

AN AUTHORIZATION TO CONSTRUCT MUST BE OBTAINED AND ALL FEES PAID PRIOR TO WASTEWATER SYSTEM INSTALLATION.

THE PAMLICO CO. HEALTH DEPARTMENT RESERVES THE RIGHT TO REVOKE THIS PERMIT IF THE SITE IS ALTERED, INTENDED USE CHANGED, OR ANY INFORMATION IS FALSIFIED.

ANY CHANGES TO THIS PERMIT WILL REQUIRE A REDESIGN PERMIT AND SUBSEQUENT FEE.

Authorized Agent: Bryan C. Harris RS #1524 Date 4/21/2005

Now or Formerly  
Nell Rawls Cribb  
Deed Book 216, Page 154.  
Deed Book 141, Page 702.  
Deed Book 141, Page 546.

