


Pamlico County Health Department

P.O. Box 306

Bayboro, NC 28515

Improvement Permit



(valid 5 years)

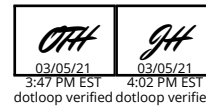

Owner: Burton Farm, LLC
 Owner Address: 572 Country Club Drive
 West Arapahoe NC, 28510
 Owner Phone#: 252-249-1108
 Property Address: Arlington Place
 Record# Lot # 37
 Pin# F09-33-37
 Establishment Type: Residence
 Type of Well: Public
 Design Flow(GPD): 360

Initial Site
 Wastewater System: IIG
 Long Term Acceptance Rate(GPD/FT²): .6
 Trench Width: 3 FT
 Trench Spacing (OC): 9 FT
 Trench Bottom From NGL: -24 IN
 Septic Tank Volume: 1000 GAL

Repair Site
 Wastewater System: IIG
 Long Term Acceptance Rate(GPD/FT²): .6
 Trench Width: 3 FT
 Trench Spacing (OC): 9 FT
 Trench Bottom From NGL: -24 IN
 Septic Tank Volume: 1000 GAL

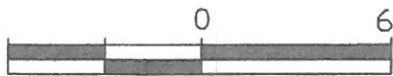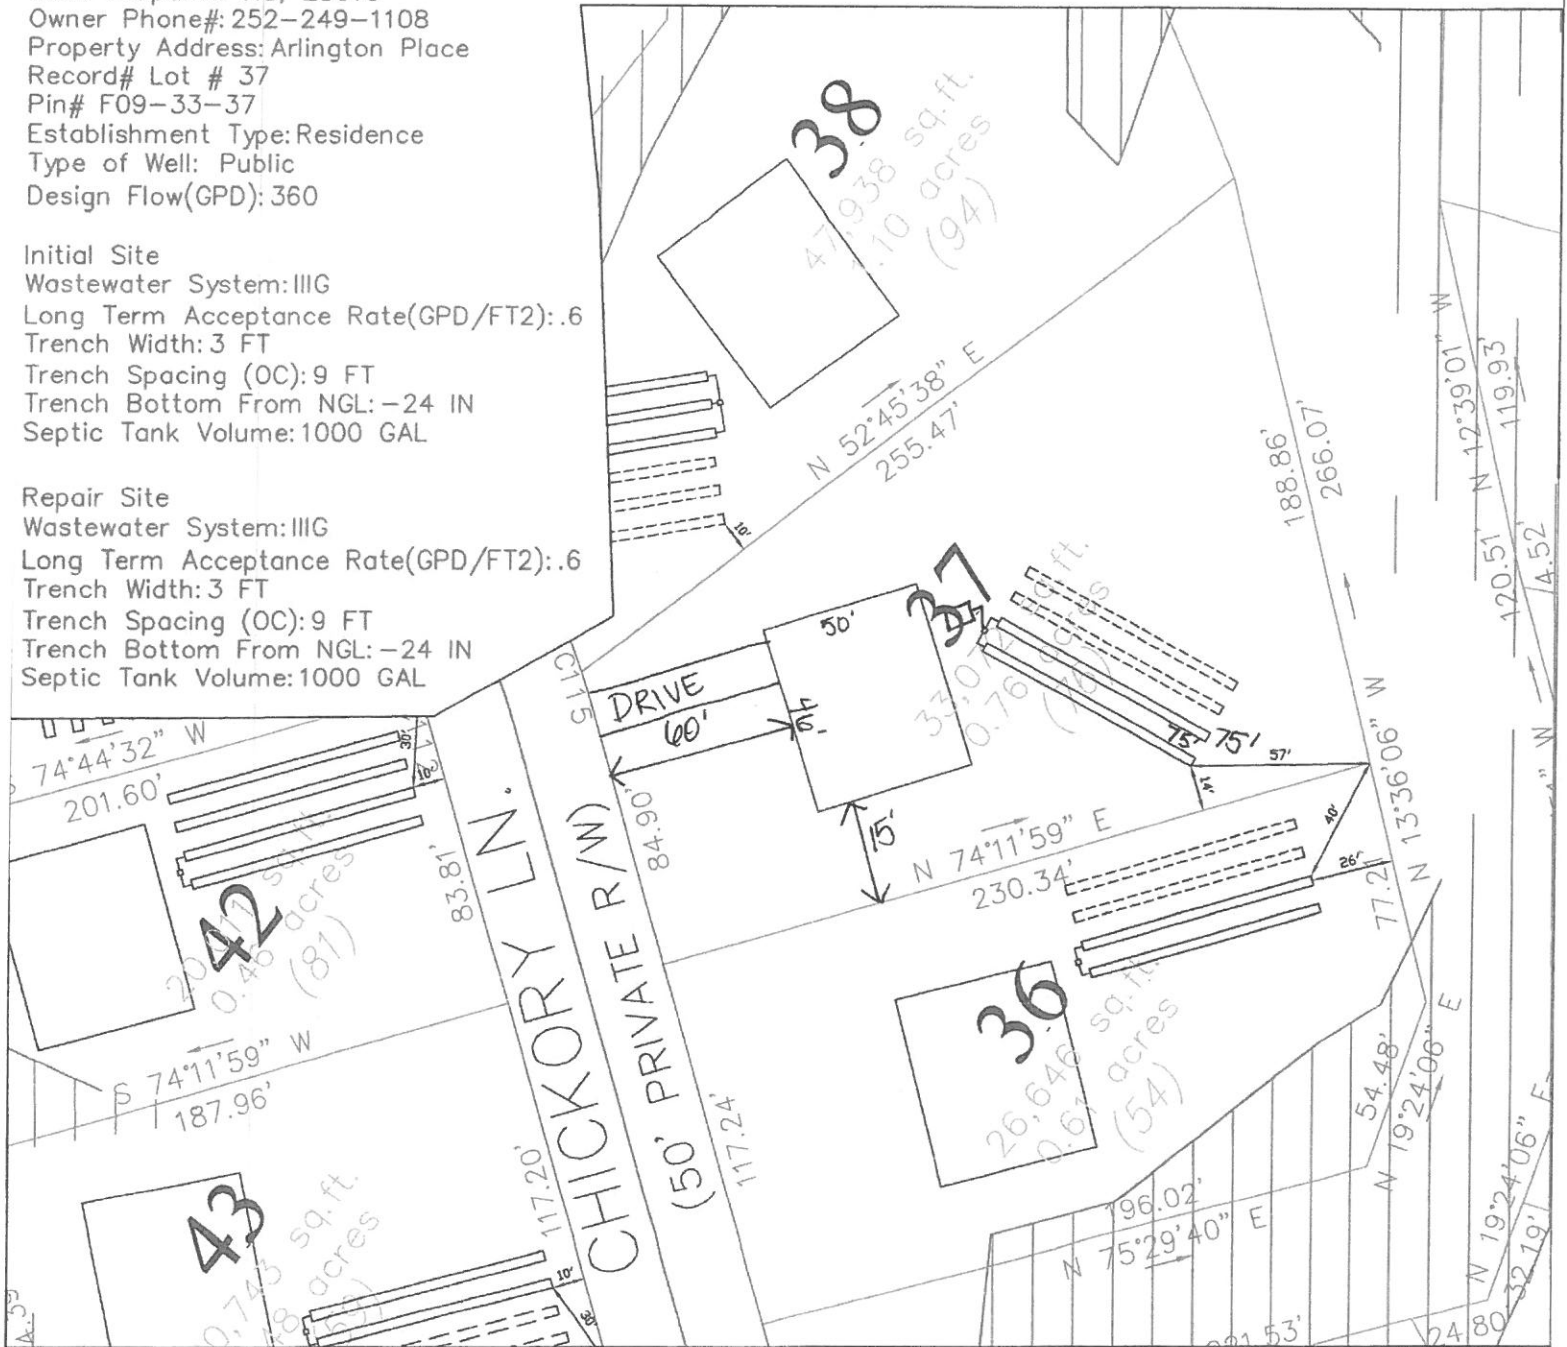

SCALE: 1" = 60'

IP19-030
 *Valid til 5.1.24



AN AUTHORIZATION TO CONSTRUCT MUST BE OBTAINED AND ALL FEES PAID PRIOR TO WASTEWATER SYSTEM INSTALLATION

THE PAMLICO CO. HEALTH DEPARTMENT RESERVES THE RIGHT TO REVOKE THIS PERMIT IF THE SITE IS ALTERED, INTENDED USE CHANGED, OR ANY INFORMATION IS FALSIFIED.

ANY CHANGES TO THIS PERMIT WILL REQUIRE A REDESIGN PERMIT AND SUBSEQUENT FEE. *Melanie Campen, REHS 5.1.19*

Authorized Agent: *Bryan C. Harris RS #1524* Date 11/21/2006