

JOHNSTON COUNTY ENVIRONMENTAL HEALTH DEPARTMENT

205 South Second Street
 Smithfield, North Carolina 27577
 Telephone (919) 989-5180
IMPROVEMENT PERMIT


Application No.: 59336
 Tax Map No.: _____
 Date: 6/12/01

Name: William E. Ormond
 Address: 278 Old Cornwallis Rd Princeton, NC 27569
 Location: SR 2371
Sherry Hills
 Facility: residential S/D Lot No.: 4
 LTAR: .35
 Bedrooms: 3 Design Daily Sewage Flow: 360 Lot area: ±1,180
 New Construction: Repair: _____ Water Supply: public
 Soil/Site Classification: P.S.
 Septic Tank Size: 1000 gal Grease Trap Size: N/A
 Pump Tank Size: N/A Pump(s) Size: N/A
 Drainfield Type: conventional Square Feet: 1080
 No. Lines: 4 Width: 3' Length: 90' Depth: 18-22"
 Design/Layout by: _____ Permit Issued By: DEP
 Inspection: Lines: _____ Septic Tank/Box: _____
 Pump Tank: _____ Pump(s)/Pressure: _____
 Drainage: _____ Contractor: Ormond 936-0221

AUTHORIZATION FOR WASTEWATER SYSTEM CONSTRUCTION

ISSUED BY: Daniel Perry Jr. DATE ISSUED: 6/12/01
 By rule this septic system requires the use of an effluent filter and a waterproof seal. A riser and septic marker may also be required.

** establish property lines better before installing system*

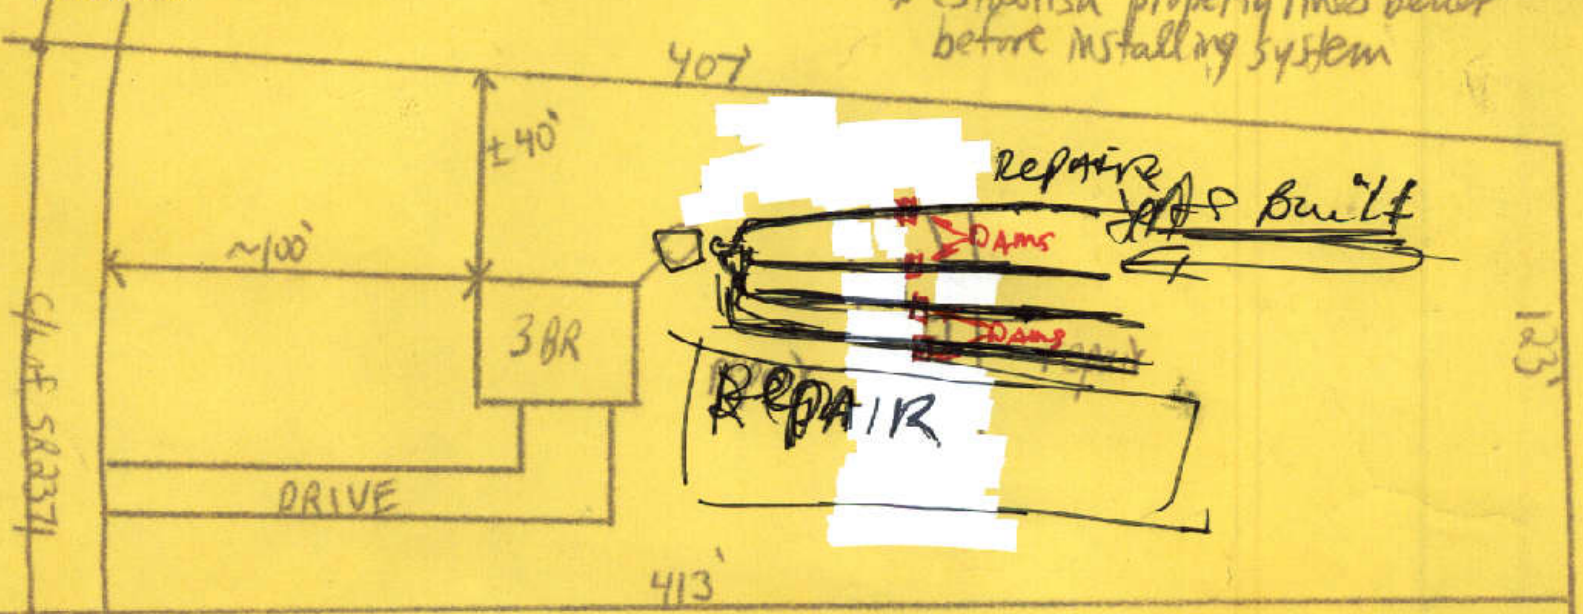

OPERATION PERMIT BY: [Signature] DATE: 3 April 02
 Systems shall be installed as shown in sketch or as on attached plans and specifications. Any unauthorized site disturbance, filling, soil removal, or layout changes may result in this permit being revoked. This authorization for wastewater system to construct is good for 5 years from date of issue.