

6/21/19



www.AtlanticConstructionInc.com | 910.938.9053

Wedgewood

DESIGN FEATURES

Exterior Features

- * 2x4 wall construction with ceiling heights varying per plan
- * 7/16" OSB sheathing exterior walls and roof
- * Continuous concrete footing with a concrete slab foundation (price based on 2 coarse CMU)
- * Low maintenance vinyl siding in custom colors
- * Flat-panel or louvered shutters on front elevation
- * Limited Lifetime architectural shingles
- * Custom culture stone veneer accent per plan
- * Vinyl single hung windows--tilt-sash, insulated and low-E with custom grill patterns and screens
- * Concrete driveway and front walk
- * Spacious rear patio or covered porch per plan
- * 2 exterior hose bibs & weatherproof electrical outlets
- * Entire house water shut off valve at house and an additional cut off valve at water meter
- * overhead garage door with opener
- * Interior of garage walls, finished and primed
- * Lockset with security deadbolts on all exterior doors in brushed nickel finish
- * Professional landscaping to include sod in front yard(400 sqyd) with seeded sides and up to 40' at rear of home

Kitchen Features

- * Flat panel cabinets with crown molding and decorative door knobs
- * Smooth top self-cleaning range, microwave hood over range, and dishwasher(stainless/black)
- * Granite or Quartz countertops from builders selections

Bath Features

- * Fiberglass tub and shower per plan
- * Relaxing soaking tub in master bath per plan
- * Chrome bathroom accessories to include bath hardware and plumbing and lighting fixtures
- * Flat panel vanities with cultured marble tops and full-view glass mirrors

Energy Saving Features

- * Energy efficient insulation--R15 walls and R38 Ceiling
- * 14-Seer heat pump with digital thermostat - plan specific
- * Full soffit and roof ridge ventilation
- * Energy efficient 50-gallon electric water heater

Interior Features

- * Smooth finish gypsum ceilings
- * Vaulted or tray ceilings in master bedroom per plan
- * Decorative lighting package with brushed nickel finish except in bathrooms
- * Ceiling fan with light installed in family room with all bedrooms pre-wired for ceiling fans
- * Specific homes with electric fireplace
- * Brushed Nickel hinges and door knobs
- * Cable outlets in all bedrooms, family room and any bonus room, with two phone jacks installed
- * Ventilated shelving in closets
- * Flooring--carpet with 6 lb. padding and luxury vinyl plank per plan
- * Smooth panel interior doors
- * Smoke detectors in all bedrooms, any bonus room, and hallways with hardwired battery back-up
- * Carbon monoxide detector

Customer Care and Warranty

- * Full-time warranty staff and customer care contact associate
- * One-year home warranty
- * Home orientation with builder and buyer at home

Utilities

Wedgewood



Water: ONWASA
910-455-0722



Electric: JOMEC
910-353-1940



Internet/ TV: Spectrum
1-855-243-8892



SEWER: ONWASA
910-455-0722



Trash: Buyer Preference

Options include: Waste Management
GFL
A1 Sanitation

**ATLANTIC
CONSTRUCTION, INC**

"Building Value"



ENTURY 21
Coastal Advantage

SCOTT J. MORRISON

USMC-RET

DIRECT: (910) 358-9210

OFFICE: (910) 353-7755


FAX: (910) 353-2248

EMAIL: SMORRISONC21@GMAIL.COM

14th Consecutive Year as a Centurian Producer
Grand Centurian



THE AVERY B

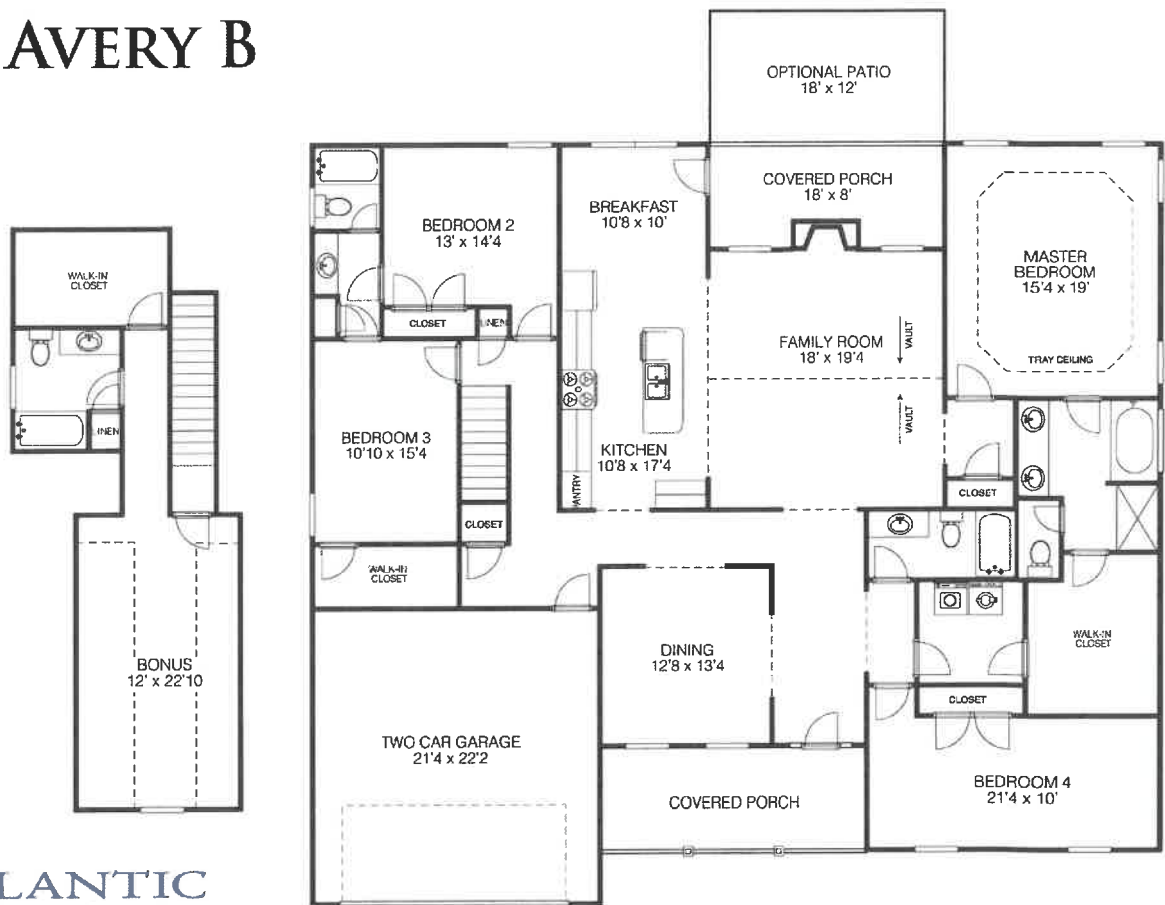

**ATLANTIC
CONSTRUCTION, INC.**

"Building Value"

www.AtlanticConstructionInc.com | 910.938.9053

Artist's representation only. Plans may differ depending on the modifications performed by the builder. Room sizes, window placement, square footage totals, and other dimensions may vary from these drawings.





STATE OF NORTH CAROLINA MINERAL AND OIL AND GAS RIGHTS MANDATORY DISCLOSURE STATEMENT

Instructions to Property Owners

1. The Residential Property Disclosure Act (G.S. 47E) ("Disclosure Act") requires owners of certain residential real estate such as single-family homes, individual condominiums, townhouses, and the like, and buildings with up to four dwelling units, to furnish purchasers a Mineral and Oil and Gas Rights Disclosure Statement ("Disclosure Statement"). This form is the only one approved for this purpose.
2. A disclosure statement is not required for some transactions. For a complete list of exemptions, see G.S. 47E-2(a). **A DISCLOSURE STATEMENT IS REQUIRED FOR THE TRANSFERS IDENTIFIED IN G.S. 47E-2(b)**, including transfers involving the first sale of a dwelling never inhabited, lease with option to purchase contracts where the lessee occupies or intends to occupy the dwelling, and transfers between parties when both parties agree not to provide the Residential Property and Owner's Association Disclosure Statement.
3. You must respond to each of the following by placing a check in the appropriate box.

MINERAL AND OIL AND GAS RIGHTS DISCLOSURE

Mineral rights and/or oil and gas rights can be severed from the title to real property by conveyance (deed) of the mineral rights and/or oil and gas rights from the owner or by reservation of the mineral rights and/or oil and gas rights by the owner. If mineral rights and/or oil and gas rights are or will be severed from the property, the owner of those rights may have the perpetual right to drill, mine, explore, and remove any of the subsurface mineral and/or oil or gas resources on or from the property either directly from the surface of the property or from a nearby location. With regard to the severance of mineral rights and/or oil and gas rights, Seller makes the following disclosures:

	Yes	No	No Representation
<u> </u> 1. Mineral rights were severed from the property by a previous owner. Buyer Initials	<input type="checkbox"/>	<input type="checkbox"/>	<input checked="" type="checkbox"/>
<u> </u> 2. Seller has severed the mineral rights from the property. Buyer Initials	<input type="checkbox"/>	<input checked="" type="checkbox"/>	
<u> </u> 3. Seller intends to sever the mineral rights from the property prior to transfer of title to the Buyer. Buyer Initials	<input type="checkbox"/>	<input checked="" type="checkbox"/>	
<u> </u> 4. Oil and gas rights were severed from the property by a previous owner. Buyer Initials	<input type="checkbox"/>	<input type="checkbox"/>	<input checked="" type="checkbox"/>
<u> </u> 5. Seller has severed the oil and gas rights from the property. Buyer Initials	<input type="checkbox"/>	<input checked="" type="checkbox"/>	
<u> </u> 6. Seller intends to sever the oil and gas rights from the property prior to transfer of title to Buyer. Buyer Initials	<input type="checkbox"/>	<input checked="" type="checkbox"/>	

Note to Purchasers

If the owner does not give you a Mineral and Oil and Gas Rights Disclosure Statement by the time you make your offer to purchase the property, or exercise an option to purchase the property pursuant to a lease with an option to purchase, you may under certain conditions cancel any resulting contract without penalty to you as the purchaser. To cancel the contract, you must personally deliver or mail written notice of your decision to cancel to the owner or the owner's agent within three calendar days following your receipt of this Disclosure Statement, or three calendar days following the date of the contract, whichever occurs first. However, in no event does the Disclosure Act permit you to cancel a contract after settlement of the transaction or (in the case of a sale or exchange) after you have occupied the property, whichever occurs first.

Property Address: Lot #246 Wedgewood, Jacksonville, NC 28540

Owner's Name(s): Atlantic Construction Inc

Owner(s) acknowledge having examined this Disclosure Statement before signing and that all information is true and correct as of the date signed.

Owner Signature: Jason Nelson Authentisign Atlantic Construction Inc Date 04/23/2024

Owner Signature: _____ Date _____

Purchaser(s) acknowledge receipt of a copy of this Disclosure Statement; that they have examined it before signing; that they understand that this is not a warranty by owner or owner's agent; and that the representations are made by the owner and not the owner's agent(s) or subagent(s).

Purchaser Signature: _____ Date _____

Purchaser Signature: _____ Date _____

OWNERS' ASSOCIATION DISCLOSURE ADDENDUM

NOTE: For when Residential Property and Owner's Association Disclosure Statement is not required (For example: New Construction, Vacant Lot/Land) or by agreement of the parties.

Property: Lot # 241 Wedgewood, Jacksonville, NC 28540

Buyer: _____

Seller: **Atlantic Construction Inc**

This Addendum is attached to and made a part of the Offer to Purchase and Contract ("Contract") between Buyer and Seller for the Property.

For the purposes of this Addendum, "Development" means any planned community or condominium project, as defined by North Carolina law, which is subject to regulation and assessment by an owners' association.

Any representations made by Seller in this Addendum are true to the best of Seller's knowledge, and copies of any documents provided by Seller are true copies relating to the Development, to the best of Seller's knowledge. Except with regard to Confirmed Special Assessments, Seller does not warrant the accuracy, completeness, or present applicability of any representation or documents provided by Seller, and Buyer is advised to have all information confirmed and any documents substantiated during the Due Diligence Period.

1. Seller represents to Buyer that the Property is subject to the following owners' association(s) [insert N/A into any blank that does not apply]:

(specify name): Wedgewood HOA whose regular assessments ("dues") are \$ 300.00 per Year. The name, address and telephone number of the president of the owners' association or the association manager are: Betty Bullock, President Wedgewood HOA Inc.

Owners' association website address, if any: _____

(specify name): _____ whose regular assessments ("dues") are \$ _____ per _____. The name, address and telephone number of the president of the owners' association or the association manager are: Wedgewood HOA Inc. P.O Box 1685 Jacksonville, NC 28541

Owners' association website address, if any: _____

2. Seller represents to Buyer that the following services and amenities are paid for by the above owners' association(s) from the regular assessments ("dues"): (Check all that apply)

- | | |
|---|--|
| <input type="checkbox"/> Master Insurance Policy | <input type="checkbox"/> Street Lights |
| <input type="checkbox"/> Real Property Taxes on the Common Areas | <input type="checkbox"/> Water |
| <input type="checkbox"/> Casualty/Liability Insurance on Common Areas | <input type="checkbox"/> Sewer |
| <input type="checkbox"/> Management Fees | <input checked="" type="checkbox"/> Private Road Maintenance Access Road to List Station |
| <input type="checkbox"/> Exterior Building Maintenance | <input type="checkbox"/> Parking Area Maintenance |
| <input type="checkbox"/> Exterior Yard/Landscaping Maintenance | <input type="checkbox"/> Common Areas Maintenance |
| <input type="checkbox"/> Trash Removal | <input type="checkbox"/> Cable |
| <input type="checkbox"/> Pest Treatment/Extermination | <input type="checkbox"/> Internet service |
| <input checked="" type="checkbox"/> Legal/Accounting | <input checked="" type="checkbox"/> Storm Water Management/Drainage/Ponds |
| <input type="checkbox"/> Recreational Amenities (specify): _____ | <input type="checkbox"/> Gate and/or Security |

Other (specify) _____
 Other (specify) _____



This form jointly approved by:
North Carolina Bar Association
North Carolina Association of REALTORS®, Inc.

Buyer initials _____ Seller initials JN



STANDARD FORM 2A12-T
Revised 7/2021
© 7/2021

3. As of this date, there are no other dues, fees or Special Assessments, Confirmed or Proposed, payable by the Development's property owners, except: None

4. As of this date, there are no unsatisfied judgments against or pending lawsuits involving the Property, the Development and/or the owners' association, except: None

5. The fees charged by the owners' association or management company in connection with the transfer of Property to a new owner (including but not limited to document preparation, move in/move out fees, preparation of insurance documents, statement of unpaid assessments, and transfer fees) are as follows: None known

6. Seller authorizes and directs any owners' association, any management company of the owners' association, any insurance company and any attorney who has previously represented the Seller to release to Buyer, Buyer's agents, representative, closing attorney or lender true and accurate copies of the following items affecting the Property, including any amendments:

- Seller's statement of account
- master insurance policy showing the coverage provided and the deductible amount
- Declaration and Restrictive Covenants
- Rules and Regulations
- Articles of Incorporation
- Bylaws of the owners' association
- current financial statement and budget of the owners' association
- parking restrictions and information
- architectural guidelines

The parties have read, understand and accept the terms of this Addendum as a part of the Contract.

IN THE EVENT OF A CONFLICT BETWEEN THIS ADDENDUM AND THE CONTRACT, THIS ADDENDUM SHALL CONTROL, EXCEPT THAT IN THE CASE OF SUCH A CONFLICT AS TO THE DESCRIPTION OF THE PROPERTY OR THE IDENTITY OF THE BUYER OR SELLER, THE CONTRACT SHALL CONTROL.

THE NORTH CAROLINA ASSOCIATION OF REALTORS®, INC. AND THE NORTH CAROLINA BAR ASSOCIATION MAKE NO REPRESENTATION AS TO THE LEGAL VALIDITY OR ADEQUACY OF ANY PROVISION OF THIS FORM IN ANY SPECIFIC TRANSACTION. IF YOU DO NOT UNDERSTAND THIS FORM OR FEEL THAT IT DOES NOT PROVIDE FOR YOUR LEGAL NEEDS, YOU SHOULD CONSULT A NORTH CAROLINA REAL ESTATE ATTORNEY BEFORE YOU SIGN IT.

Date: _____

Date: 08/01/2024

Buyer: _____

Seller: ^{Authenticate} Jason Nelson
Atlantic Construction Inc

Date: _____

Date: _____

Buyer: _____

Seller: _____

Entity Buyer: _____

Entity Seller: _____

(Name of LLC/Corporation/Partnership/Trust/etc.)

(Name of LLC/Corporation/Partnership/Trust/etc.)

By: _____

By: _____

Name: _____

Name: _____

Print Name

Print Name

Title: _____

Title: _____

Date: _____

Date: _____

NEW CONSTRUCTION ADDENDUM

OFFER TO PURCHASE AND CONTRACT, DATED _____ BETWEEN

SELLER/BUILDER: ATLANTIC CONSTRUCTION, INC., a North Carolina corporation

BUYER: _____
(whether one or more)

LEGAL DESCRIPTION: 117 Woodford Dr
(the "Property")

The BUYER and SELLER acknowledge and agree to the following:

- 1) SELLER agrees to pay, or have paid, up to \$ _____ or _____ % of Purchase Price of BUYER'S expenses associated with the purchase of the Property (the "Closing Costs"). BUYER shall be responsible for all costs and expenses that exceed the amount stated above. Notwithstanding the foregoing provisions, SELLER'S obligation to pay any Closing Costs is contingent upon BUYER selecting the law firm of Gaylor Edwards & Vatcher, P.A., whose address is 219 New Bridge Street, Jacksonville, NC 28540, or such other attorney designated by SELLER, as the closing attorney. BUYER hereby acknowledges receipt of the Gaylor Edwards & Vatcher, P.A. engagement letter.

The "Prorations and Adjustments" Section of the Contract is hereby amended by inserting the following sentence at the end of said Section: Notwithstanding the foregoing provisions, if all or any of the property taxes for the year in which closing occurs are escrowed, the SELLER and BUYER agree that there will not be an additional proration or adjustment for SELLER'S share of the property taxes for the year in which closing occurs.

- 2) BUYER'S Loan Pre-Approval and/or Prequalification must accompany this Offer to Purchase/Contract. BUYER agrees to close the purchase of the Property within seven (7) working days following satisfactory completion of the final inspection by the requisite governmental authority, and/or BUILDER is in receipt of the Certificate of Occupancy issued by the requisite governmental authority.
- 3) BUILDER will exercise its best efforts to enable BUYER to close on or before the Closing Date set forth in the Contract; however, in the event closing occurs after the Closing Date, neither the REALTORS nor BUILDER shall be liable for any damages, monetary or otherwise, including, but not limited to, BUYER'S temporary lodging expenses, additional cost for storage expenses, interest rate lock extension costs and/or any additional fees, costs or expenses BUYER may incur for his/her/their loan, for any delay or postponements of the Closing, resulting from unforeseen events, weather conditions or other conditions beyond the BUILDER'S control which may delay completion of construction and/or Closing.
- 4) Upon execution of the Offer to Purchase and Contract and this Addendum by SELLER and BUYER, BUYER authorizes BUYER'S lender to provide SELLER with a copy of BUYER'S appraisal report of the Property and to discuss with SELLER and SELLER'S AGENTS details of the loan with regard to the status of approval and Closing.
- 5) BUILDER has built, and/or will build, Avery floor plan (the "Floor Plan") and BUYER may, or may not, in BUILDER'S discretion, be able or allowed to make selections or upgrades from BUILDER'S Inventory (depending upon the stage of construction of the dwelling, and whether the materials have already been ordered).
- 6) Any upgrades, changes or additions ("Change Requests") to the Floor Plan or other proposed improvements to the Property must be agreed to by SELLER, in writing, and paid for by BUYER, in advance, on or before the date agreed to for payment by SELLER and BUYER (the "Change Request Payment Deadline"). All monies paid for

Buyer's Initials

Buyer's Initials

Seller's Initials

Seller's Initials

such Change Requests are non-refundable, whether closing occurs or not, **unless** same are included in the SELLER'S contribution toward BUYER'S Closing Costs, allowances and physical improvements, and SELLER agrees to same in writing. In the event BUYER fails to pay for the Change Requests on or before the Change Request Payment Deadline, or such other date agreed to by SELLER, in writing, prior thereto, the Change Requests shall be deemed cancelled, and the Contract shall be enforceable in accordance with the terms therein without the Change Requests. The charges for any upgrades, changes or additions to be paid from SELLER'S agreed contribution to BUYER'S Closing Costs shall be paid by BUYER to SELLER in the event Closing does not occur for any reason at the time of termination of the Contract.

- 7) BUYER acknowledges it understands and agrees that renderings of the Floor Plan and elevations may differ slightly from actual completed construction of the house and improvements. All photos on the website and MLS are of similar model houses. Drawings are artist's renderings only and are NOT to be considered 100% representative of actual houses. Floor Plans vary in regard to square footage and details. Due to requests, options and specification changes, by other purchasers of houses from BUILDER, the items viewed in such other houses may not be the exact manner of construction for BUYER'S house.
- 8) ALL BUYER'S questions and requests will be directed to the BUILDER'S AGENT through the BUYER'S REALTOR. Information provided by workers on the job site, non-supervisory employees of the BUILDER, or other persons without the express written authorization of the BUILDER, are not authorized by, nor binding on, the BUILDER.
- 9) BUYER understands and agrees that the One-Year Builder's Warranty (the "Warranty") shall be effective for a period of one (1) year from the date of initial occupancy by BUYER, or the date of closing, whichever shall occur first. BUYER also understands that the Warranty covers structural defects which affect habitation of the dwelling, along with the electrical, plumbing, heating and air conditioning systems. BUYER acknowledges that the Warranty does not include accidental or intentional damage, misuse, abuse, normal wear and tear, cosmetic items, decorative items or yard landscaping, and specifically excluded are Paint, Screens and Small Concrete Cracks. Landscaping that has been performed by BUILDER shall be deemed complete at the earlier to occur of initial occupancy or the date of Closing, unless otherwise agreed to by the parties, in writing. Any erosion that occurs, and the costs of repairing same, after the earlier to occur of the initial date of occupancy or the date of closing, shall be the sole responsibility of BUYER.
- 10) BUYER acknowledges that he/she/they have received a copy of the Restrictive Covenants, Septic System and Exclusive Easements Agreement, and Sewer Authorization, if applicable, affecting the Property [the "Restriction Document(s)] at time of delivery of the Offer to Purchase to SELLER; BUYER understands that it is his/her/their responsibility to read the Restriction Documents and obtain answers to any questions regarding same, prior to Closing. Closing shall constitute BUYER'S acknowledgment of his/her/their obligation to comply with the terms of the Restriction Documents.
- 11) BUYER acknowledges being informed that land in the subdivision in which the Property is situated, has been designated jurisdictional "404 Wetlands," by the US Army Corps of Engineers and that said "404 Wetlands" are restricted from hydrological disturbance. The BUYER further acknowledges he/she/they have reviewed the recorded plat of the subdivision which includes a description of the Property and is aware of whether or not any portion of the Property contains "404 Wetlands".
- 12) BUYER acknowledges that prior to execution of the Offer to Purchase and Contract, he/she/they have been informed that there **may** be a Military Firing Range, and/or airport, in close proximity to the Property.
- 13) BUYER acknowledges that common boundary line fencing may be connected to fencing by adjoining lot owners, if the Restrictive Covenants permit, or if SELLER installs or contributes to the cost of any fence for the Property. By execution of this Addendum, BUYER hereby grants permission for any fence erected on the Property to be tied into, butted up to or connected to, whether existing fence or future fencing along or within one (1) foot of the property lot lines. This provision shall survive Closing and is enforceable by SELLER, or its successors or assigns.

Buyer's Initials

Buyer's Initials

Seller's Initials

Seller's Initials

- 14) The BUYER is responsible for applying for and obtaining electric service and water service prior to moving in, and coordinating service with the date of occupancy or Closing. BUYER also acknowledges that BUYER is solely responsible for determining the school districts in which the Property is situated.
- 15) BUYER acknowledges that, unless otherwise agreed in writing, the BUILDER will not deliver possession of the Property to BUYER until the deed of conveyance thereof has been recorded in the Office of the Onslow County Register of Deeds and funds have been disbursed by the closing attorney.
- 16) BUYER agrees that either BUYER or BUYER'S Representative will be present at the BUILDER walk-thru, (to be scheduled by a BUILDER Representative on a date, and time agreed upon by both parties). The walk-thru is for the purpose of identifying punch list items to be completed prior to, or soon after, Closing and BUYER needs to allow a minimum of one (1) hour for completion of the walk-thru.
- 17) In accordance with the BUILDER'S Insurance Policy and NC State Law:
 - a. BUYER understands and agrees that he/she/they will not be on the job site, unless accompanied by a REALTOR or the BUILDER or a BUILDER'S Representative.
 - b. BUYER understands that he/she/ they enter the job site at their own risk.
 - c. BUYER may not engage any tradesman to make additions or upgrades to the structure prior to Closing..
- 18) BUYER acknowledges that one or more of BUILDER'S AGENTS and/or OFFICERS have a valid NC Real Estate License.

IN THE EVENT OF A CONFLICT BETWEEN THIS ADDENDUM AND THE OFFER TO PURCHASE AND CONTRACT, OR ANY OTHER ADDENDUM, THIS ADDENDUM SHALL CONTROL.

BUYER: _____ (Seal) **DATE:** _____

BUYER: _____ (Seal) **DATE:** _____

SELLER: ATLANTIC CONSTRUCTION, INC.

By: _____ **DATE:** _____

Buyer's Initials

Buyer's Initials

Seller's Initials

Seller's Initials

ATLANTIC CONSTRUCTION, INC

"Building Value"

BUYER INFORMATION FORM

Subdivision: Wedgewood Lot: 246 Floor Plan: Avery

Property Address: _____
117 Woodford Drive

Buyer's Name: _____ Birth Month: _____

Telephone #: _____ Email: _____

Current Address: _____

Co-Buyer's Name: _____ Birth Month: _____

Telephone #: _____ Email: _____

Current Address: _____

Lender: _____ Loan Amount: _____

Loan Officer: _____ Telephone #: _____

Email Address: _____ Fax #: _____

Comments

GAYLOR, EDWARDS & VATCHER

JIMMY F. GAYLOR
J. DEWEY EDWARDS, JR.
WALTER W. VATCHER (1952-2012)

ATTORNEYS AT LAW
POST OFFICE BOX 1057
219 New Bridge Street
JACKSONVILLE, NORTH CAROLINA
28541-1057

TELEPHONE:
(910) 455-9494

FAX:
(910) 455-0117

EMAIL:
realestate@gevlaw.com

BUYER INFORMATION SHEET

Please fill out this form and return a copy to us at REALESTATE@GEVLAW.COM. The information provided will help us facilitate a smoother transaction for all parties. Thank you!

Buyer #1: _____ Phone# _____ Email: _____

Buyer #2: _____ Phone# _____ Email: _____

Current Address: _____

Property Address: _____ Estimated Closing Date: _____

Marital Status: _____ How would you like to take title (vesting on Deed)?

(For Ex.: John Smith and Mary Smith, husband and wife OR John Smith, a Married Man)

Please answer the following (circle Y or N):

Will you be "attending" closing? Y / N

Will you be using a Power of Attorney? Y / N

Would you like us to perform a "mailaway" closing? Y / N

Physical address to be used for mailaway closing (if applicable): _____

Do you plan on occupying the property or will this be investment property? (Please circle one)

Will you have invoices to be collected on Settlement Statement? If so, please list services below:

Additional Information: _____

Please provide New Lender information (if applicable):

New Lender: _____

Loan Officer: _____ Processor: _____

Phone # _____ Fax # _____ Email: _____

Buyer #1 Signature Date

Buyer #2 Signature Date

Buyer #1 Print Name

Buyer #2 Print Name

GAYLOR EDWARDS & VATCHER, P.A.

TELEPHONE:
(910) 455-9494

JIMMY F. GAYLOR
J. DEWEY EDWARDS, JR.
WALTER W. VATCHER (1952 - 2012)

ATTORNEYS AT LAW
POST OFFICE BOX 1057
219 New Bridge Street
JACKSONVILLE, NORTH CAROLINA
28541-1057

FAX:
(910) 455-0117

E-MAIL
realestate@gevlaw.com

Re: Lot 246, Wedgewood Subdivision

Dear Buyer:

I would like to take this opportunity to tell you what you can expect in this closing process and from me. As your closing attorney, I will update the title to the referenced property, complete loan documents prepared by your lender, if any, and review them with you at closing. My fee for these services will be between \$950 and \$1,050. If execution of loan documents is by an attorney-in-fact or mailaway, there will be an additional \$200 fee. Other closing expenses, if applicable, for the survey, termite report, title insurance premium, hazard insurance, preparation of other documents, and recording fees are NOT included in my closing legal fee. Most closings do not require any work beyond the title search, loan document preparation and execution of the loan documents by the buyer/borrower; however, in the event you require representation prior to closing or additional work becomes necessary such as drafting a power(s) of attorney, property settlement agreement, escrow agreement, encroachment agreement or other additional documentation, a separate fee will be charged in accordance with the nature and complexity of the work involved.

If funds will be payable by you at closing in excess of \$500, our firm requires the funds due from you be either a certified or bank check, or wired to our Real Estate Trust Account. Certified and bank checks must be made payable to: GAYLOR EDWARDS & VATCHER, P.A., IN TRUST. If funds are to be wired, the only bank account we will be using for this transaction will be our Real Estate Trust Account, described and partially redacted below:

Receiving Bank: FIRST BANK
Receiving Bank Address: 205 SE BROAD STREET
SOUTHERN PINES, NC 28387
Bank Routing/ABA#: 053104568
Beneficiary: Gaylor, Edwards & Vatcher, P.A.
Partial Beneficiary Account #: xxxxxx7753

Before sending any wire, call our office at (910) 455-9494 to verify the instructions. We will not change wiring instructions. If you receive wiring instructions for a different bank, branch location, account Beneficiary name or account number, they should be presumed fraudulent. Do not send any funds and contact our office immediately. If you cannot obtain a final funds amount from our office in time to obtain same from your bank, please wire funds for the estimated amount due and we will accept a personal check for any balance under \$500.00.


For several closings, I have either personally performed a title search for a period of at least thirty (30) years for the developer or builder at the time of purchase of the tract subsequently subdivided, or obtained title insurance for the developer by "tacking" to a prior owner's title insurance policy. The closing fee set forth above includes a title update search. A title update search begins with the date and time of issuance of a prior title insurance policy. For closings in which I did not previously represent the developer or seller, you or your agent should contact me to discuss whether a full title search (i.e. a public records search for at least a thirty (30) year period is advisable). I will not search the public records pertaining to the referenced property prior to receipt of the existing title insurance policy, unless requested, or previously performed. Unless I have previously certified title for issuance of the developer's or seller's title insurance policy, or performed a full search for your closing, I do not certify the status of the title prior to the date of the prior title insurance policy, so I will not be able to detect any title defects, clouds on title, encumbrances and the like which may later give rise to a claim against your title. Nonetheless, your title insurance company should cover you against all claims that are not excepted from coverage in the policy, even if such claims arise out of defects or encumbrances, which occurred prior to the search period. If you would prefer a full search, please so advise me two weeks prior to your closing so that I may have sufficient time to perform this service for you. Please understand that if we are not notified to perform a full title search for you until a few days before your scheduled closing, we may be required to reschedule your closing. There will be an additional fee of approximately \$400.00 for a full title search.

PLEASE ALSO BE AWARE THAT MATTERS OF SURVEY, ZONING, WETLANDS AND ENVIRONMENTAL HAZARDS ARE NOT INCLUDED IN A STANDARD TITLE SEARCH; HENCE, IF YOU REQUIRE ADDITIONAL INFORMATION FROM ME CONCERNING THESE ISSUES, PLEASE SO ADVISE AT LEAST TWO WEEKS PRIOR TO CLOSING. Surveys reveal the existence of any encroachments from or onto adjoining property and violations of building setback requirements. The title insurance policy to be issued to you for this closing will except from coverage matters which would be revealed by an accurate survey, unless you have a new survey. Zoning laws affect setback and use requirements, together with other use restrictions, for your property. Lands designated as "wetlands" as a general rule may not be disturbed without approval of the US Army Corps of Engineers. Your property may contain "wetlands". You should review the recorded plat to determine the existence and location of any "wetlands" on your property prior to closing. Environmental hazards include, but are not limited to, the existence of radon gas, lead-based paint, underground storage tanks and asbestos.

I have previously represented the developer and seller of the referenced property, and may have prepared seller's documents for this closing. In North Carolina multiple representation in residential real estate transactions is permitted, so long as the parties consent.

Your attendance at the closing, execution of the closing documents, individually or by your attorney in fact, will be deemed your consent for the dual representation, unless otherwise notified by you. Should a dispute arise between you and the seller or lender, with regard to any aspect of your closing, including, but not limited to, the condition of the property or problems with the title to the property, I will be prohibited by the ethical rules of the North Carolina State Bar from representing any of the parties to the transaction in such dispute. [97FEC8 102397]

I look forward to assisting you in having as smooth and rewarding a transaction as possible.

Sincerely,

Gaylor Edwards & Vatcher, P.A.
J. Dewey Edwards, Jr., for the firm

BUYER'S INITIALS: _____

Atlantic Construction, Inc. provides a one-year structural warranty from the date of occupancy or your closing, whichever occurs first. This is an implied limited warranty; however, the following may serve as a guideline.

A. CABINETS AND COUNTERTOPS

Doors and Drawers – Under normal use doors and drawers should open and close properly. Doors and drawers should be even and level.

Backsplashes- Gaps between the cabinets/backsplashes and wall are common and result from shrinkage of materials. Caulking is a non-warrantable item.

Grain and Stain- By the nature of the material, some variations in wood grains and color are to be expected.

Countertops- There should be no significant gaps (3/16" in excess) at the seams in laminate tops. Scratches are not covered under this warranty after closing.

B. APPLIANCES

All new appliances are warranted directly by the manufacturer. Each appliance comes with a warranty card you must fill out and mail in. The warranty information will be in your homeowner package. Please read the booklets carefully and mail in all registration cards. Should any of your appliances require service, be prepared to give them your closing date, as well as the model and serial numbers of the appliance.

C. FLOORS

Both the vinyl and carpet flooring in your home have a limited manufacturer's warranty. All workmanship will be covered in your warranty. Damaged floors will not be covered after closing.

D. BATHROOMS

Cultured marble- DO NOT use abrasive cleaners as it may damage or scratch the surface.

Fiberglass Tubs- DO NOT use abrasive cleaners or strong chemical cleaners that may cause scratches or the finish to be damaged. Damaged tubs will not be repaired after closing.

E. WALLS

Sheetrock- Over time hairline cracks may develop at the seams. This is to be expected. Another common occurrence involves the fasteners used to attach the sheetrock to the studs. Due to the high moisture content of lumber, as studs dry out, some fasteners will back

out slightly. These can be easily repaired. The builder will repair these cracks and "nail pops" ONE TIME ONLY.

F. INTERIOR TRIM

Cracks- Separations in excess of ¼" will be corrected. As with any other natural product, grain may show through paint. Any damaged trim will not be warranted after closing.

Maintenance- Similar to sheetrock, trim may experience some shrinkage as it dries. You may see joints in trim work opening up or nail holes becoming visible where they were not before. Cracks in the caulk around trim are normal in the first year and is not a warrantable item.

G. WINDOWS

Windows should open and close with relative ease and operate as designed. Vinyl windows will expand when hot and shrink when cold. Sometimes you may notice they are easier to open than others. Condensation is normal due to temperature differences. Cracks or broken windows and damaged screens will not be covered after closing.

H. DOORS

Interior- Under normal use all interior doors should open and close freely. Damaged doors will not be covered after closing.

Exterior- Under normal use all exterior doors should open and close freely. Locks should also operate with reasonable ease. Damaged doors will not be covered after closing.

Maintenance- Inspection of exterior door thresholds and seals should be done seasonally. Any alterations needed are considered normal homeowner maintenance. It may also be necessary to clean hinges and knobs with a damp cloth once a year to prevent dust buildup.

I. HEATING AND AIR CONDITIONING

Operation- Under normal conditions, your A/C should be capable of maintaining a temperature of 78 degrees at five feet above the floor. In case of excessive heat a ten degree difference is acceptable. The heating system should be capable of maintaining a temperature of 70 degrees. Under extremely cold conditions a ten degree difference is acceptable. Some room temps may vary.

Maintenance- The manufacturer suggests changing each of your filters once per month. Any deficiencies in heating or cooling systems found to be a result of inadequate maintenance are the responsibility of the homeowner.

J. ROOF

The roof of your home has limited lifetime shingles. This warranty does not apply to storm damage or natural disasters.

K. DRIVEWAYS, PATIOS AND PORCHES

Cracks in concrete are typical due to the nature of the product. Any crack less than 1/4" is considered a non-warrantable item. Concrete driveways, patios, or sidewalks damaged after closing will not be repaired.

L. LANDSCAPING

Landscaping is not covered after closing.

M. VINYL SIDING

Cleaning of vinyl siding is the responsibility of the home owner. The best method is a pressure washer and simple green. DO NOT use Clorox.

N. PLUMBING

Maintenance- Inspections for leaks at drain lines and traps under sink after walk through is the responsibility of the homeowner. Any damage to cabinets will not be covered. Chlorine tablets should not be used in the toilets. Repetitive use compromises the integrity of the flapper and its components causing the toilets to continuously run requiring parts to be replaced. Use of these tablets will void any warranty.


O. SEPTIC

Do not clog your plumbing or septic lines by improperly putting the following items down your sinks or toilets: cat litter, diapers, feminine products, cigarettes, coffee grounds, grease, etc.

P. NAMED STORMS

Builder one-year warranty does not include coverage for damages caused by named storm.

Lot # 246 Subdivision Wedgewood Buyer's Initials _____

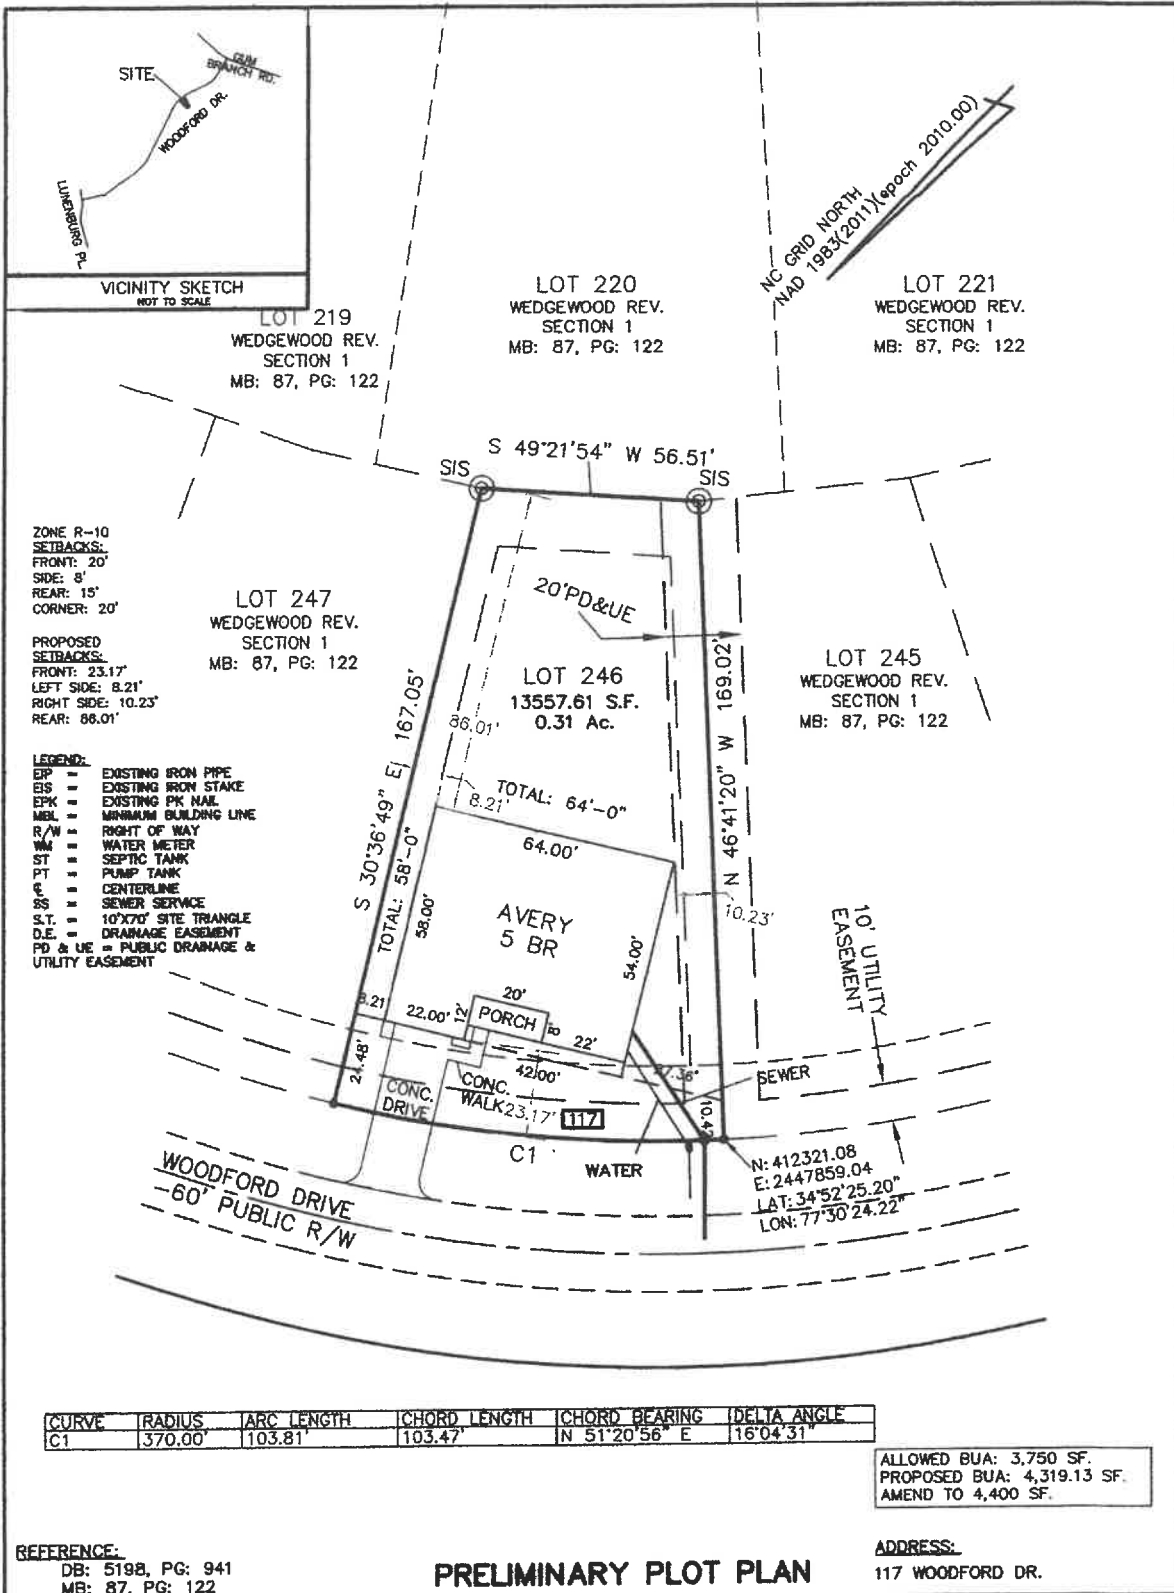

REFERENCE:
DB: 5198, PG: 941
MB: 87, PG: 122

ADDRESS:
117 WOODFORD DR.

PRELIMINARY PLOT PLAN

LOT NO. 246 BLOCK _____
 SUBDIVISION WEDGEWOOD SECT. I
RICHLANDS TOWNSHIP ONslow COUNTY, N.C.
 PREPARED FOR: ATLANTIC CONSTRUCTION, INC.

THIS IS TO CERTIFY THAT THIS MAP IS A TRUE REPRESENTATION OF THE PROPERTY HEREON AS COMPILED BY ACTUAL SURVEY OF THE PREMISES AND THAT THERE ARE NO ENCROACHMENTS ACCORDING TO THE BEST OF MY KNOWLEDGE, EXCEPT AS SHOWN. THE RATIO OF PRECISION IS 1/10000.

SEAL
L-2596

JOHN L. PIERCE & ASSOCIATES, P.A. (C-1888)
 405 JOHNSON BLVD., JACKSONVILLE, NC 28540
 PHONE: (910)346-9800 FAX: (910)346-1210
 DATE: MARCH 27, 2025 SCALE: 1" = 40'
 F.B. N/A P. N/A JOB # 2025-186

DATE _____

FILE NO. _____

