

BRUNSWICK COUNTY HEALTH DEPARTMENT

TYPE: IIA
 FILE NO. 99 / 53086
 99025800

DATE REC'D: 0-0-00
 PRESS VANNY

P.I.N.: 85.00 046LB011
 REC. FROM: 4921 IVANHOE RD WILMINGTON, NC 28403 TAX PARCEL: 010395-6153
 ADDRESS: 4921 IVANHOE RD CITY: WILMINGTON ST: ZIP: 28403 PHONE: 010395-6153
 CURRENT PROPERTY OWNER: JAMES BENNIE & TINA / SUBDIVISION: GOODMAN BRANCH EST / LOT: 11 / BLK: / SEC: /
 TOWN CREEK DIRECTIONS TO PROPERTY: 17 TO GOODMAN RD TUR
 PROPERTY LOCATED: TOWN/CITY/AREA: N L GO APPROX 1 MILE TO WOLFEDGE RD

AUTHORIZATION FOR WASTEWATER CONSTRUCTION PERMIT

PERMIT IS SUBJECT TO REVOCATION IF SITE PLANS OR THE INTENDED USE CHANGE.

NEW EXISTING SYSTEM _____ REPAIR _____ RENEWAL _____

NOTE: All the conditions specified on the IMPROVEMENT PERMIT must be met.


Design Flow: 480 gpd. Septic tank size: 1,000 gal.
 No. Bedrooms 4 No. employees _____ Maximum Trench/Bed Bottom Depth: 18 inches
 No. Lines: 5 Length each: 72 Bed dimensions: _____

Fill Check: _____ Approved: _____
 Date: _____ Authorized Agent: _____

PERMIT ISSUE DATE: 08-18-99 (Expires 60 Months from date of issue.)

PERMIT NOT VALID UNLESS SIGNED BY AUTHORIZED AGENT:

David M. Donk III R.S.

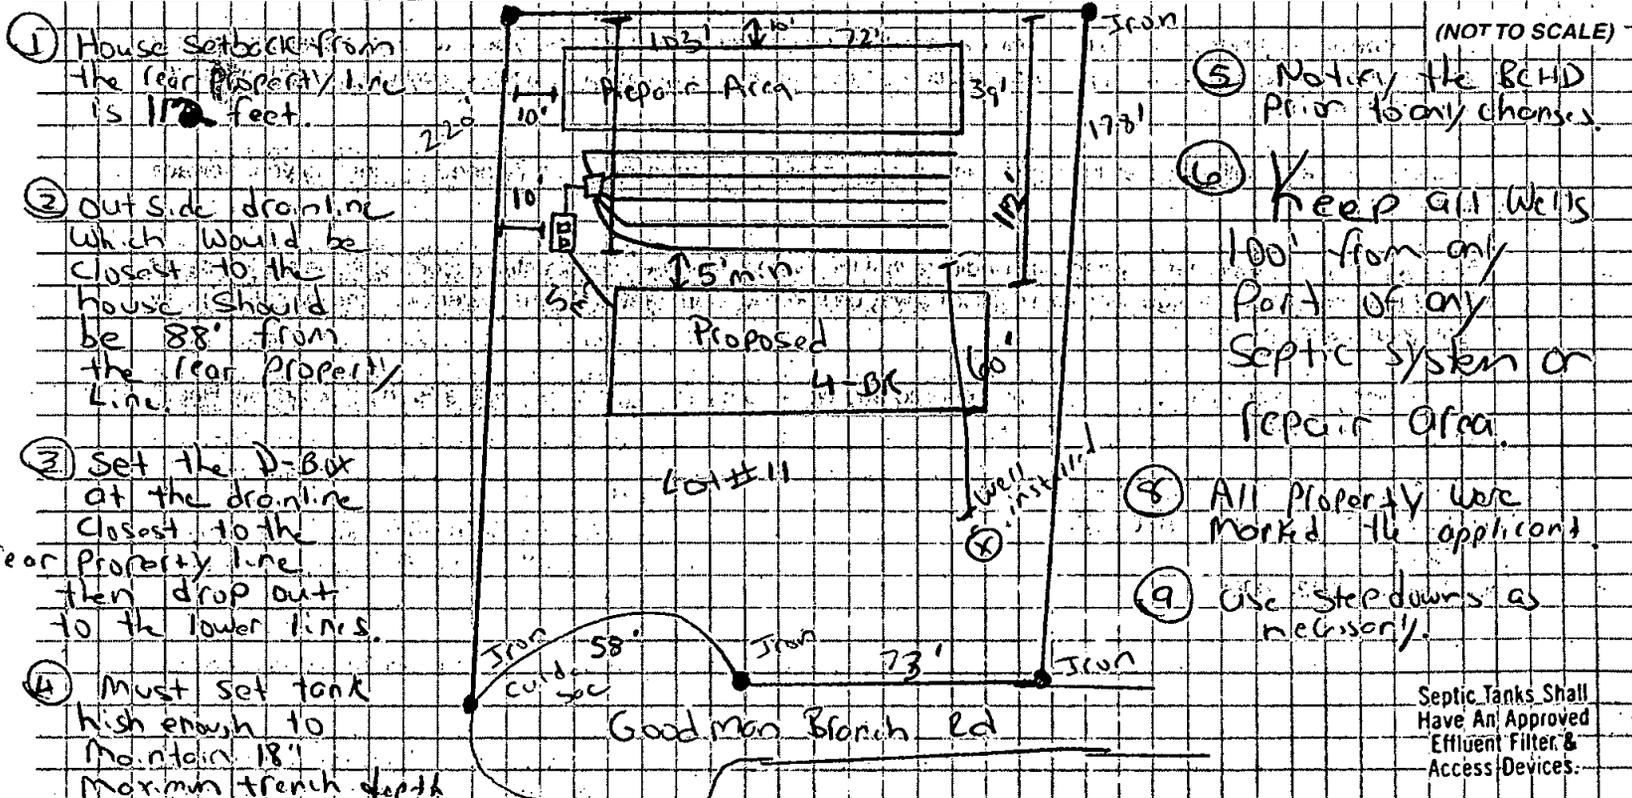

Wastewater System Installer: Wayne Holden Date: 10/21/99

Comments: (tank info) 9-1-99 @ 51-1000 STB-8

Septic System Installed During WET CONDITIONS "FLOYD"

OPERATION PERMIT: David M. Donk III R.S. Date: 10/21/99
 Authorized Agent Signature

Actions of local health department representatives or the State engaged in the evaluation and determination of measures required to effect compliance with the applicable laws and rules shall in no way be taken as a warranty that sewage treatment and disposal systems approved and permitted will function in a satisfactory manner for any given period of time. The issuance of this permit does not preclude the Permittee from complying with any and all statutes, rules, regulations, or ordinances which may be imposed by other government agencies (local, state, and federal) which have jurisdiction.