


Pasquotank-Perquimans-Camden-Chowan District Health Department

235833-CDP

PERMIT NUMBER 662711 IMPROVEMENTS PERMIT	DATE 11.26.90	PARCEL IDENTIFIER 68911-944333	COUNTY PASQUOTANK COUNTY
APPLICANT SPRUNT, DAVID W. JR. 400 BONNER DRIVE ELIZABETH CITY, NC 27909 PHONE 331-1642	OWNER SPRUNT, DAVID W. JR. 400 BONNER DRIVE ELIZABETH CITY, NC 27909		
SPECIFICATIONS 1ST STREET, LOT ON RIGHT AT END			
LOCATION DIRECTIONS LOT 26, SUNNY ACRES, RT AT LIGHT ON PEARTREE RD, LEFT AT 138 Sunny Acres Dr			
WATER PUB	SEWER PRIV	SIGNATURE OF OWNER OR AUTHORIZED AGENT: _____	
0	32886		

#BEDRMS = 3 DISPOSAL = N #PEOPLE _____ TYPE.BLD = R
 SZ.TANK = 1000 LINE.LEN = 65 #LINES = 6 WIDTH.BOT = 3
 REMARKS: 3' TRENCH, BACKFILL TO 4 FEET

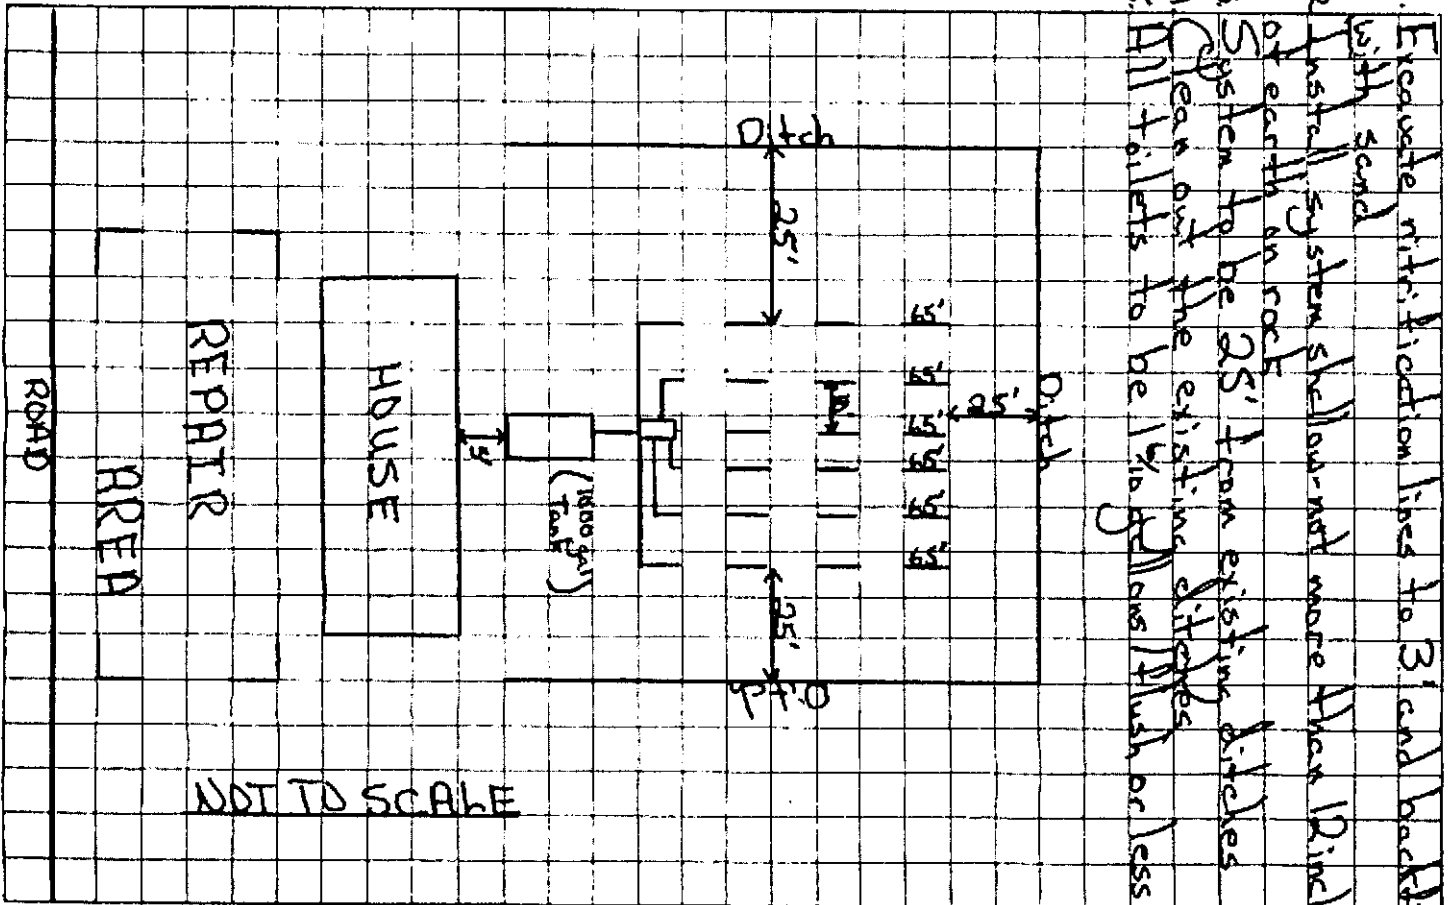

1. Excavate nitric friction lines to 3' and backfill with sand
2. Install system shallow-not more than 12 inches of earth in rock
3. System to be 25' from existing ditches
4. Clean out the existing ditches
5. All toilets to be 1/2 inch flush or less

PASQUOTANK-PERQUIMANS-CAMDEN-CHOWAN DISTRICT HEALTH DEPARTMENT COPY

DATE ISSUED: 12.03.90

SANITARIAN: R.H.

DATE APPROVED 2-5-91
[Signature]

CERTIFICATE OF COMPLETION
 SANITARIAN *[Signature]*

SEPTIC TANK INSPECTION

Name David Spunt Permit # 6271 Power Co. _____

Septic Tank Serial # STB 830 gallons NRM 1000 Tee

Pipe from tank to nitrification lines schedule 40

Distribution box outlets level

	Line 1	Line 2	Line 3	Line 4	Line 5	
Grade	<input checked="" type="checkbox"/>	<input checked="" type="checkbox"/>	<input checked="" type="checkbox"/>	<input checked="" type="checkbox"/>	<input checked="" type="checkbox"/>	<input checked="" type="checkbox"/>
Rock	<input checked="" type="checkbox"/>	<input checked="" type="checkbox"/>	<input checked="" type="checkbox"/>	<input checked="" type="checkbox"/>	<input checked="" type="checkbox"/>	<input checked="" type="checkbox"/>
Length	<input checked="" type="checkbox"/>	<input checked="" type="checkbox"/>	<input checked="" type="checkbox"/>	<input checked="" type="checkbox"/>	<input checked="" type="checkbox"/>	<input checked="" type="checkbox"/>
Width	<input checked="" type="checkbox"/>	<input checked="" type="checkbox"/>	<input checked="" type="checkbox"/>	<input checked="" type="checkbox"/>	<input checked="" type="checkbox"/>	<input checked="" type="checkbox"/>

Remarks _____

Any changes from the original permit to be drawn below:

Date Feb 5, 1991

Sanitarian Samuel W. Squires